


FILE NO. 303005A15.DGN  
 FORM SIZE 240  
 DRAWN BY B.DORCEY

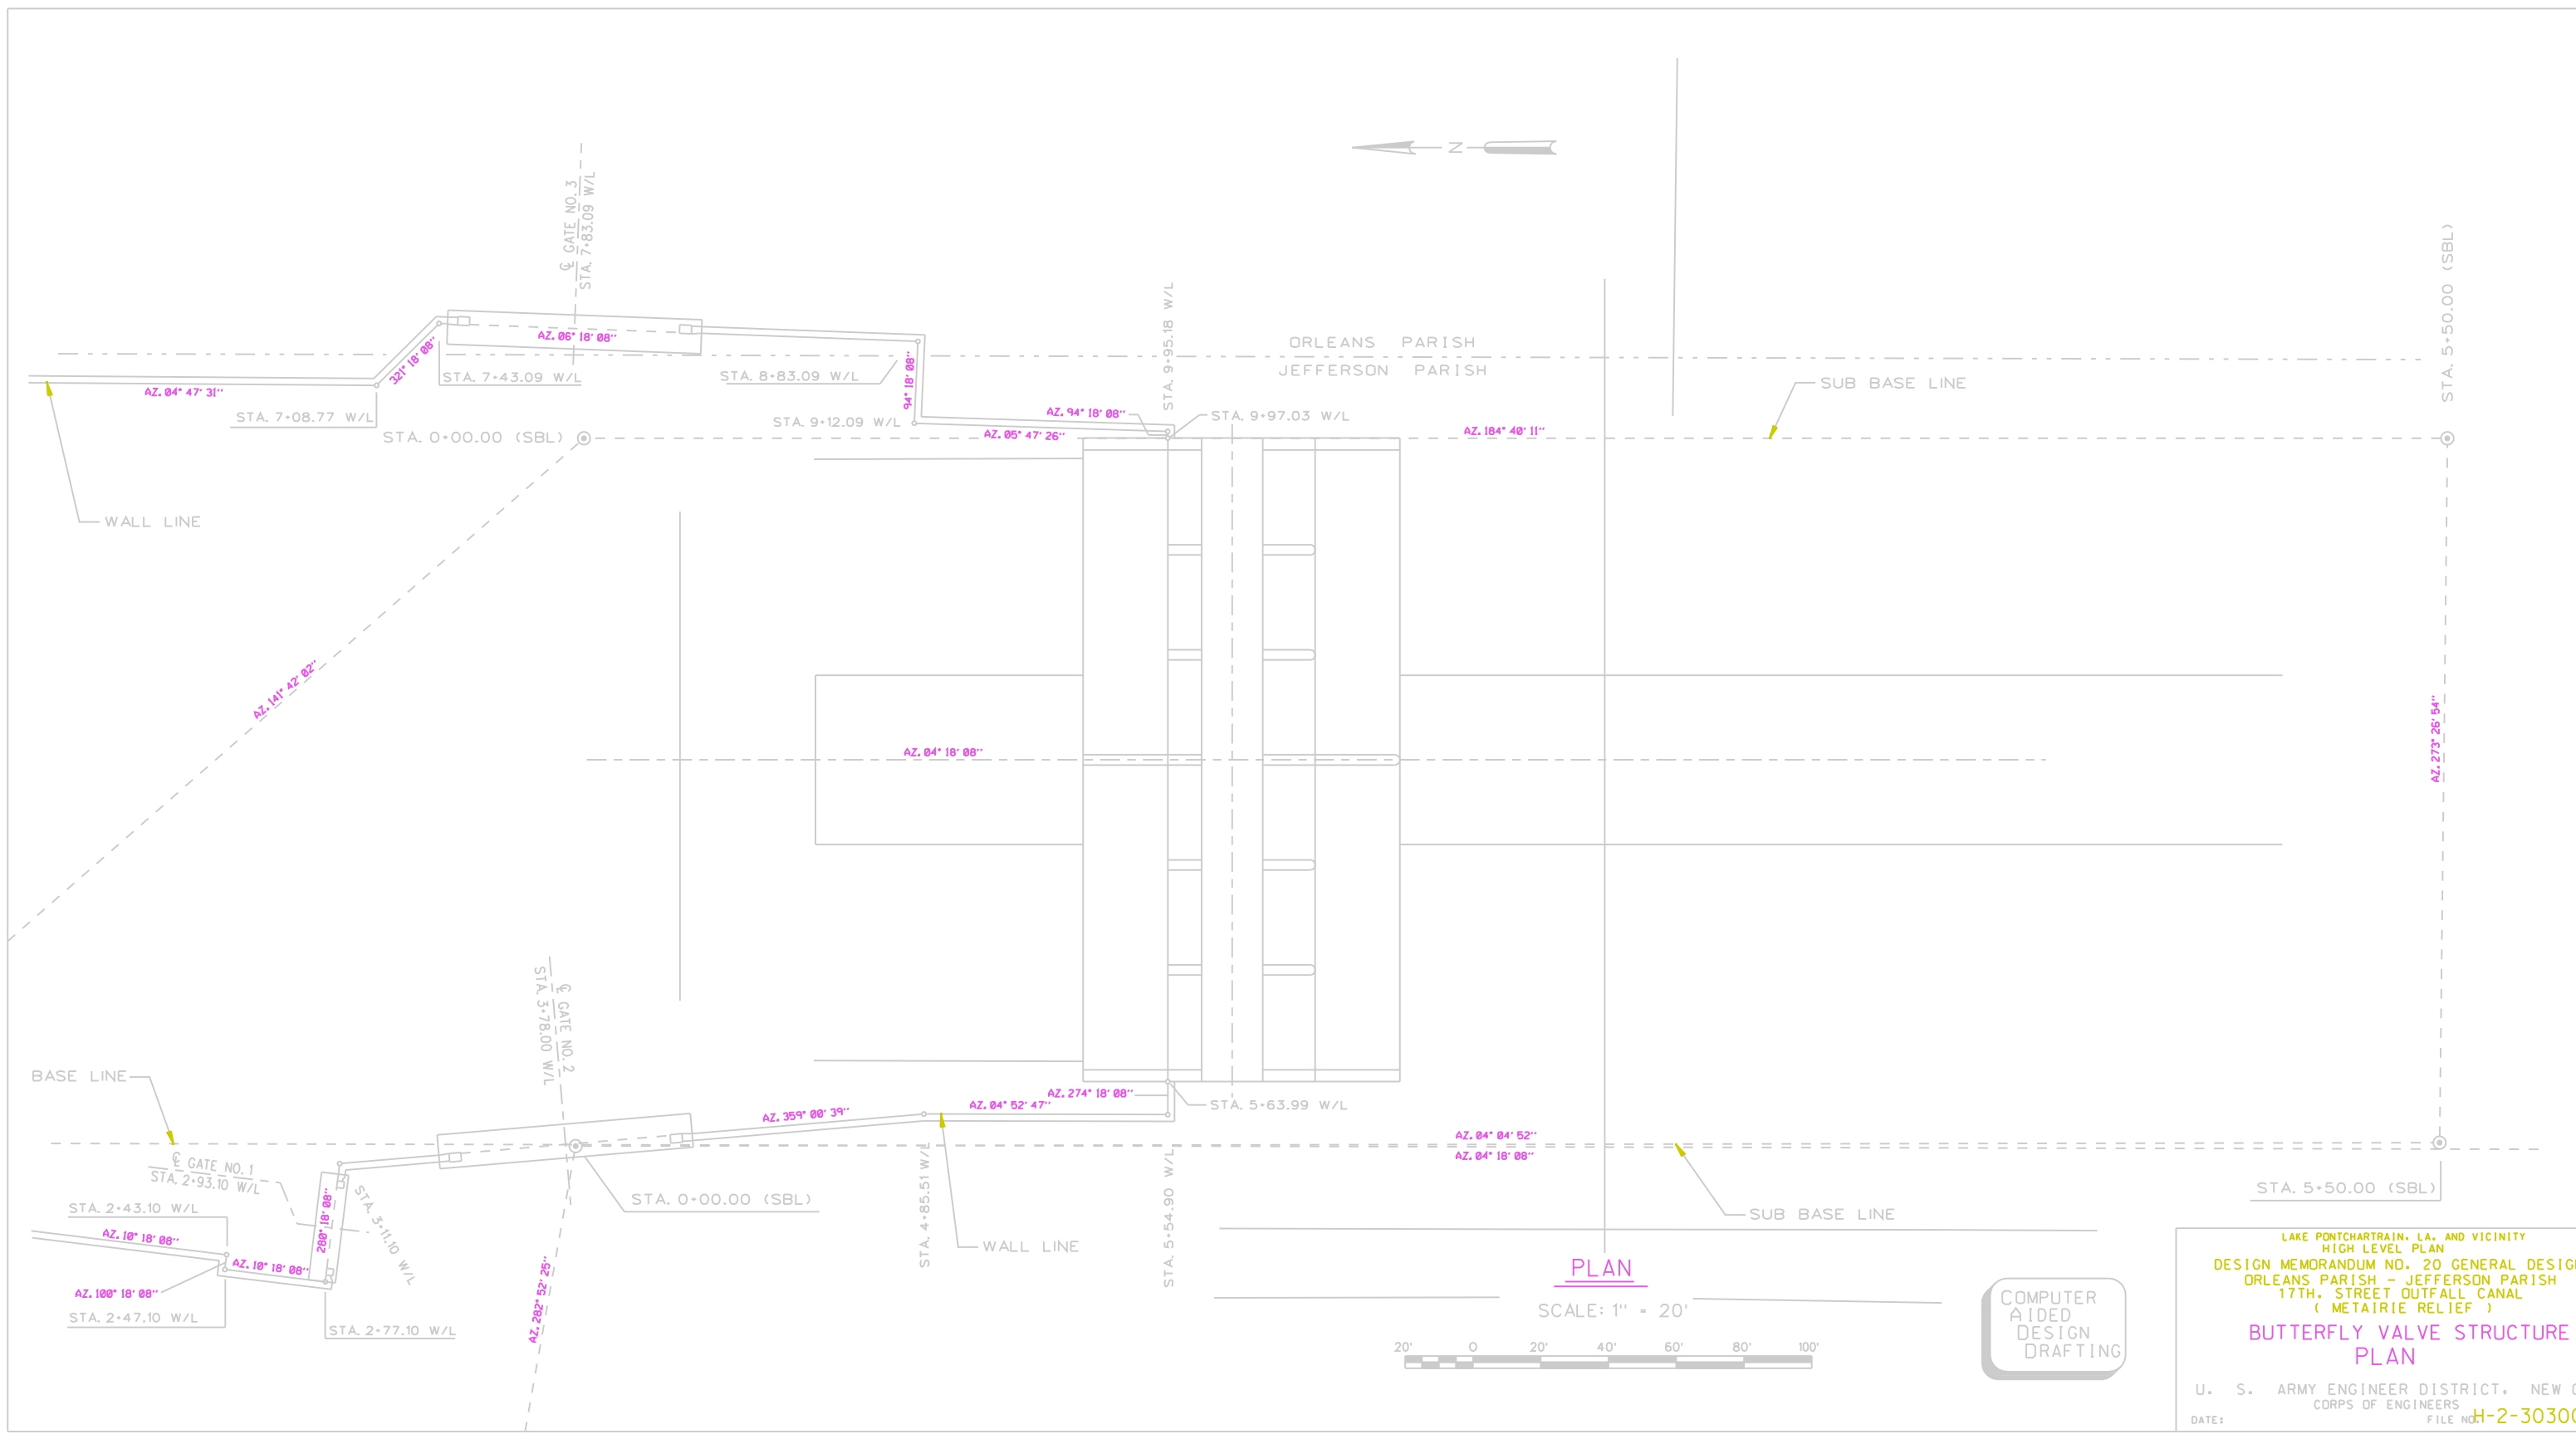

PLAN

SCALE: 1" = 20'



COMPUTER  
AIDED  
DESIGN  
DRAFTING

LAKE PONTCHARTRAIN, LA. AND VICINITY  
 HIGH LEVEL PLAN  
 DESIGN MEMORANDUM NO. 20 GENERAL DESIGN  
 ORLEANS PARISH - JEFFERSON PARISH  
 17TH. STREET OUTFALL CANAL  
 ( METAIRIE RELIEF )  
**BUTTERFLY VALVE STRUCTURE  
 PLAN**  
 U. S. ARMY ENGINEER DISTRICT, NEW ORLEANS  
 CORPS OF ENGINEERS  
 DATE: FILE NO. H-2-30300

PLATE