


#16, 18/20, and #22 market square  
retail - level 01

00 not 2248

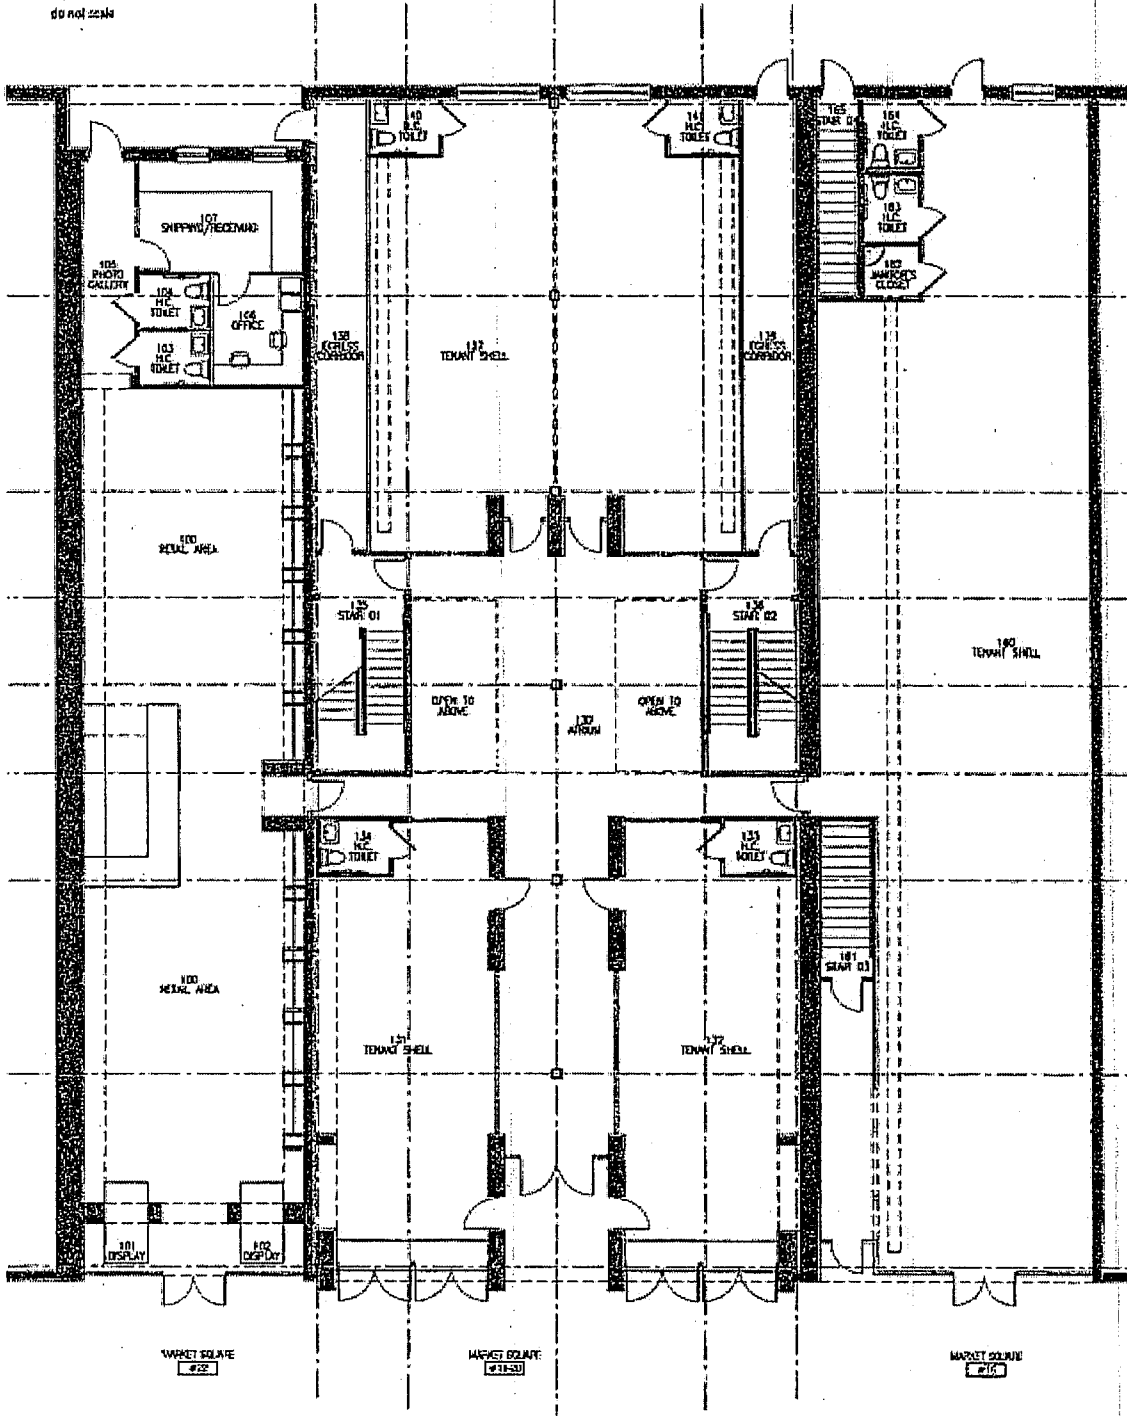


123 w. jackson ave. suite 201  
knoxville, tennessee 37902  
(t) 865.329.0316  
(f) 865.546.2348

#16, 18/20, and #22 market square  
residential - level 02.

sanders pace  
architectura


do not scale

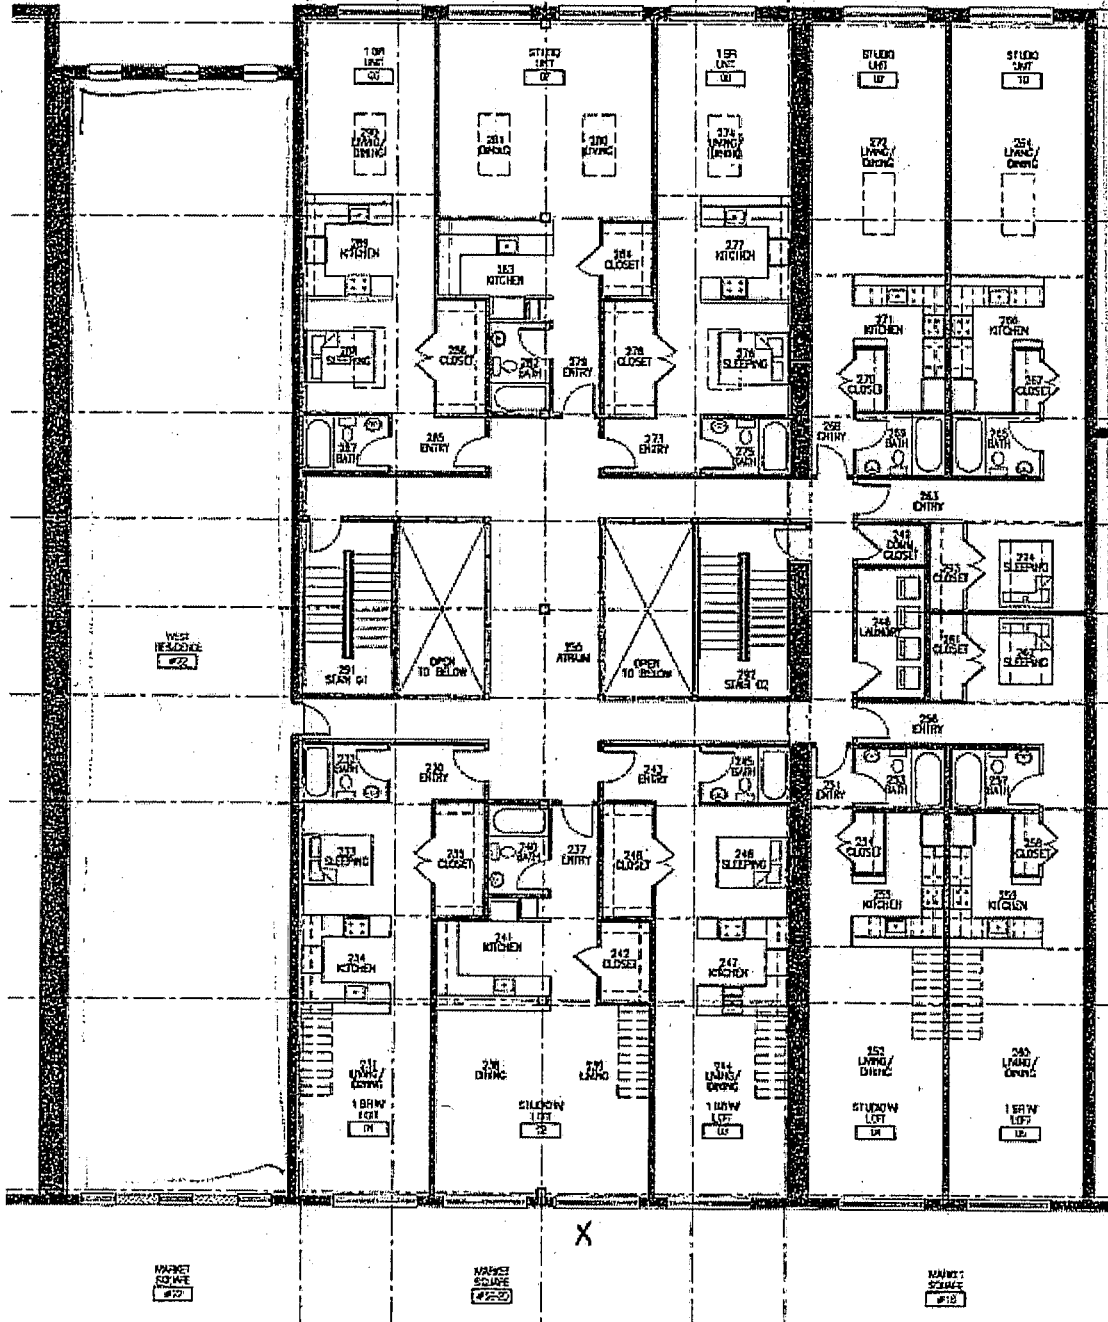

123 w. jackson ave. suite 201  
knoxville, tennessee 37902  
[T] 865.329.0316  
[F] 865.546.2348

#16, 18/20, and #22 market square  
roof and roof deck

do not scale

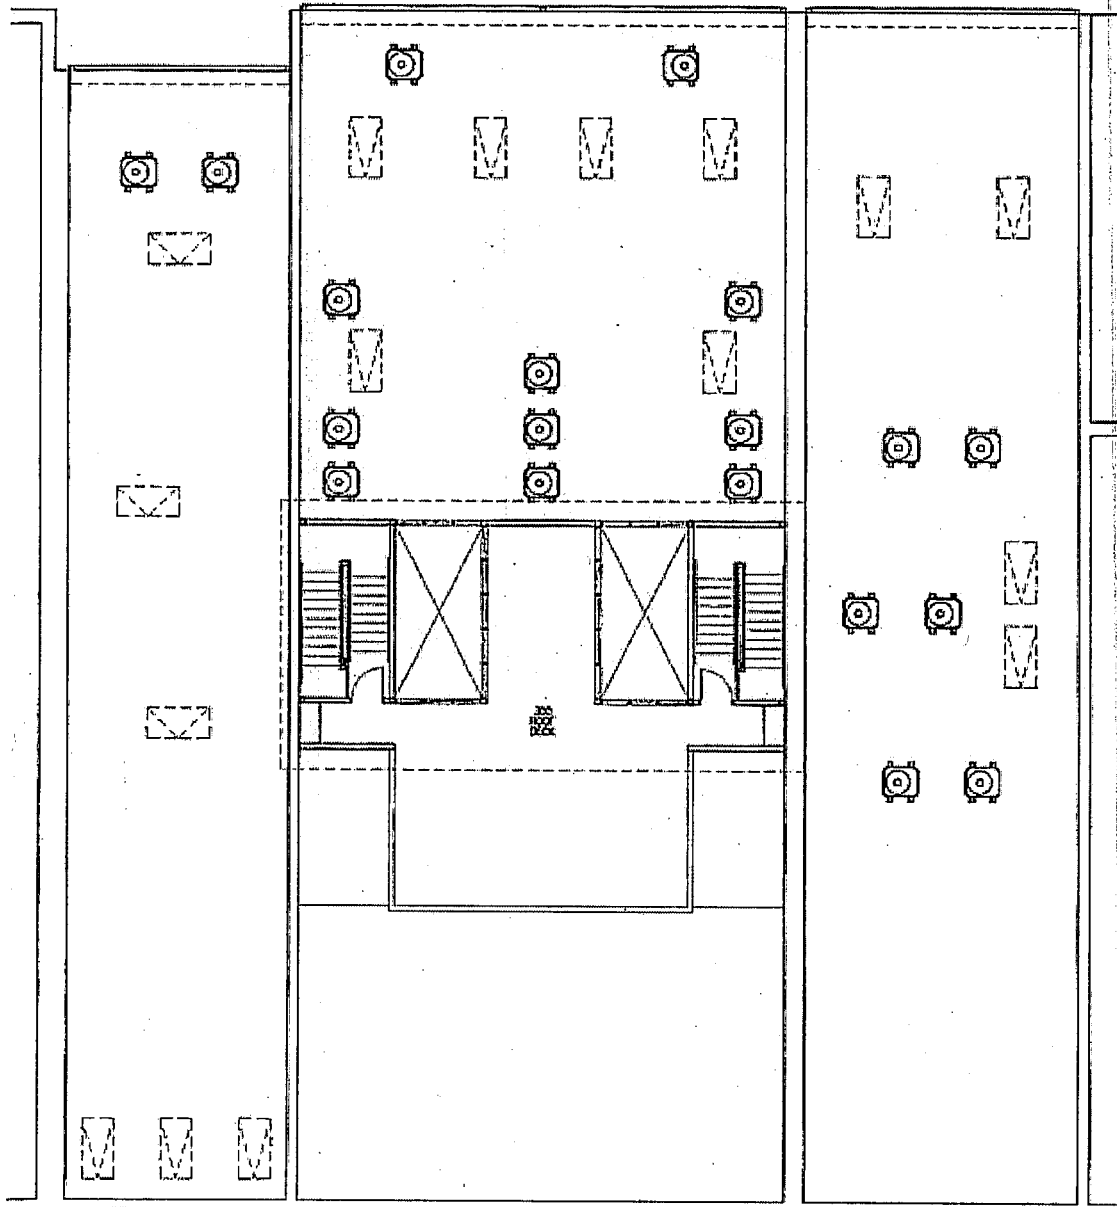

#16, 18/20, and #22 market square  
retail / storage - level 00

do not scale

