

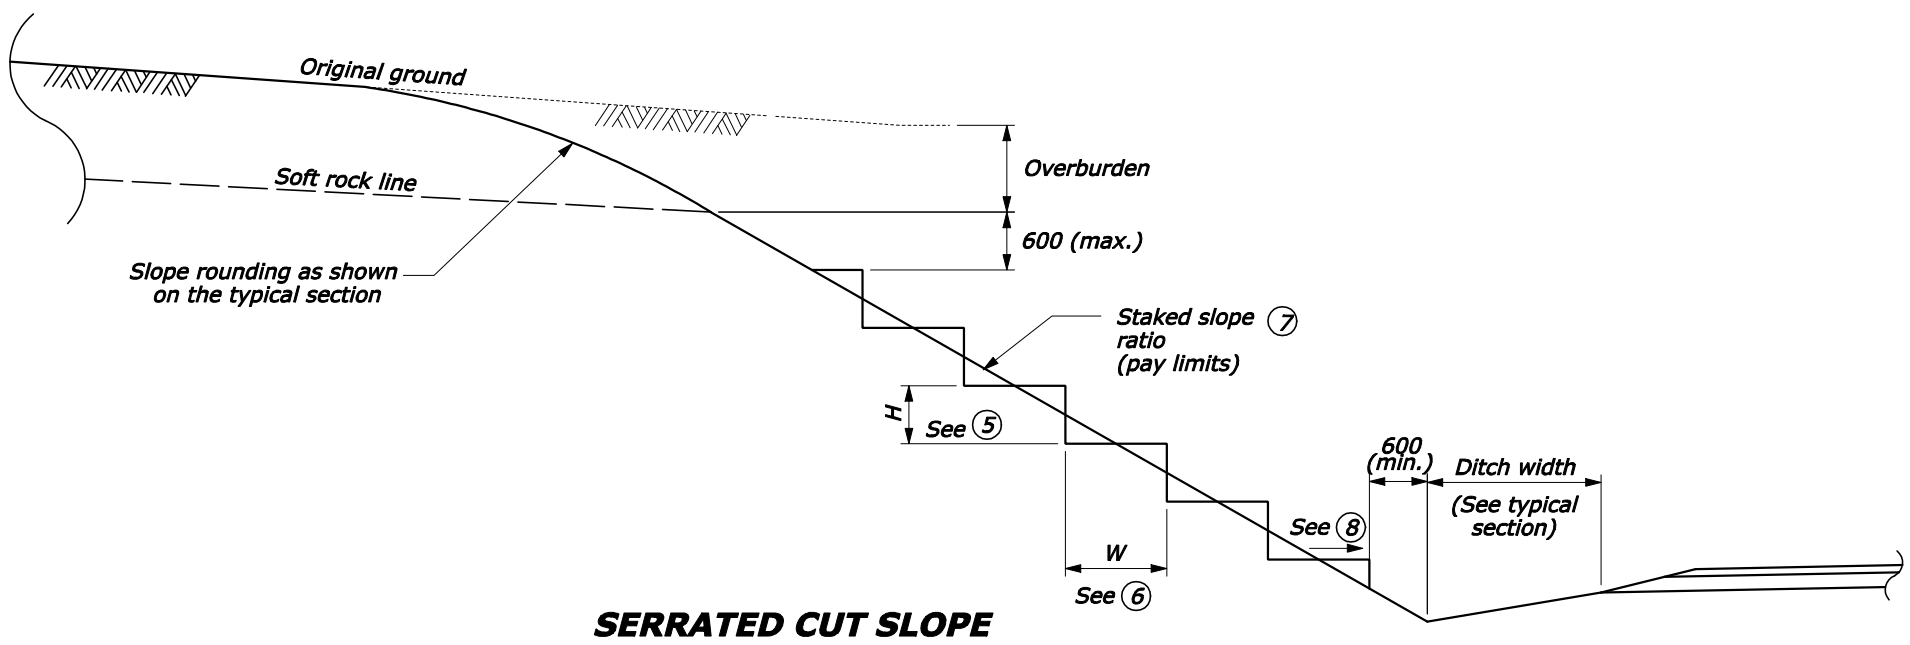


REG	STATE	PROJECT	SHEET NO.	TOTAL SHEETS

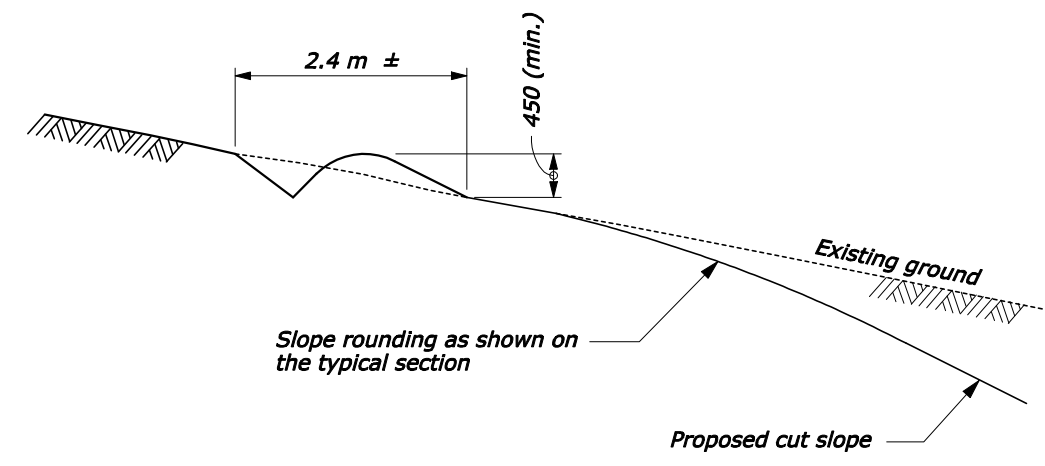

**NOTE:**

- ① Benching is not required for ground sloped at 1:3 or flatter.
  - ② Remove topsoil and surface debris.
  - ③ Bench into existing slope as necessary to meet minimum bench height requirements shown on the detail and a minimum bench width of 3.6 meters.
  - ④ Bench into existing slope as necessary to meet minimum bench height requirements shown on the detail.
  - ⑤ H = Height of step variable (600 mm normal).
  - ⑥ W = Width of step = (height of step) x (staked slope ratio).
  - ⑦ Slopes 1:2 or flatter will not be serrated.
  - ⑧ Outslope all benches to drain.
  - ⑨ Contractor is responsible for the slope stability of temporary cuts.
1. Contractor is responsible for the slope stability of temporary cuts.
  2. Furrow ditches may be used at locations other than at the top of cuts, but will be of the same general shape and dimensions.
  3. Embankment benching will not be measured for payment.
  4. Slope serrating will not be measured for payment.
  5. Dimensions not labeled are in millimeters.

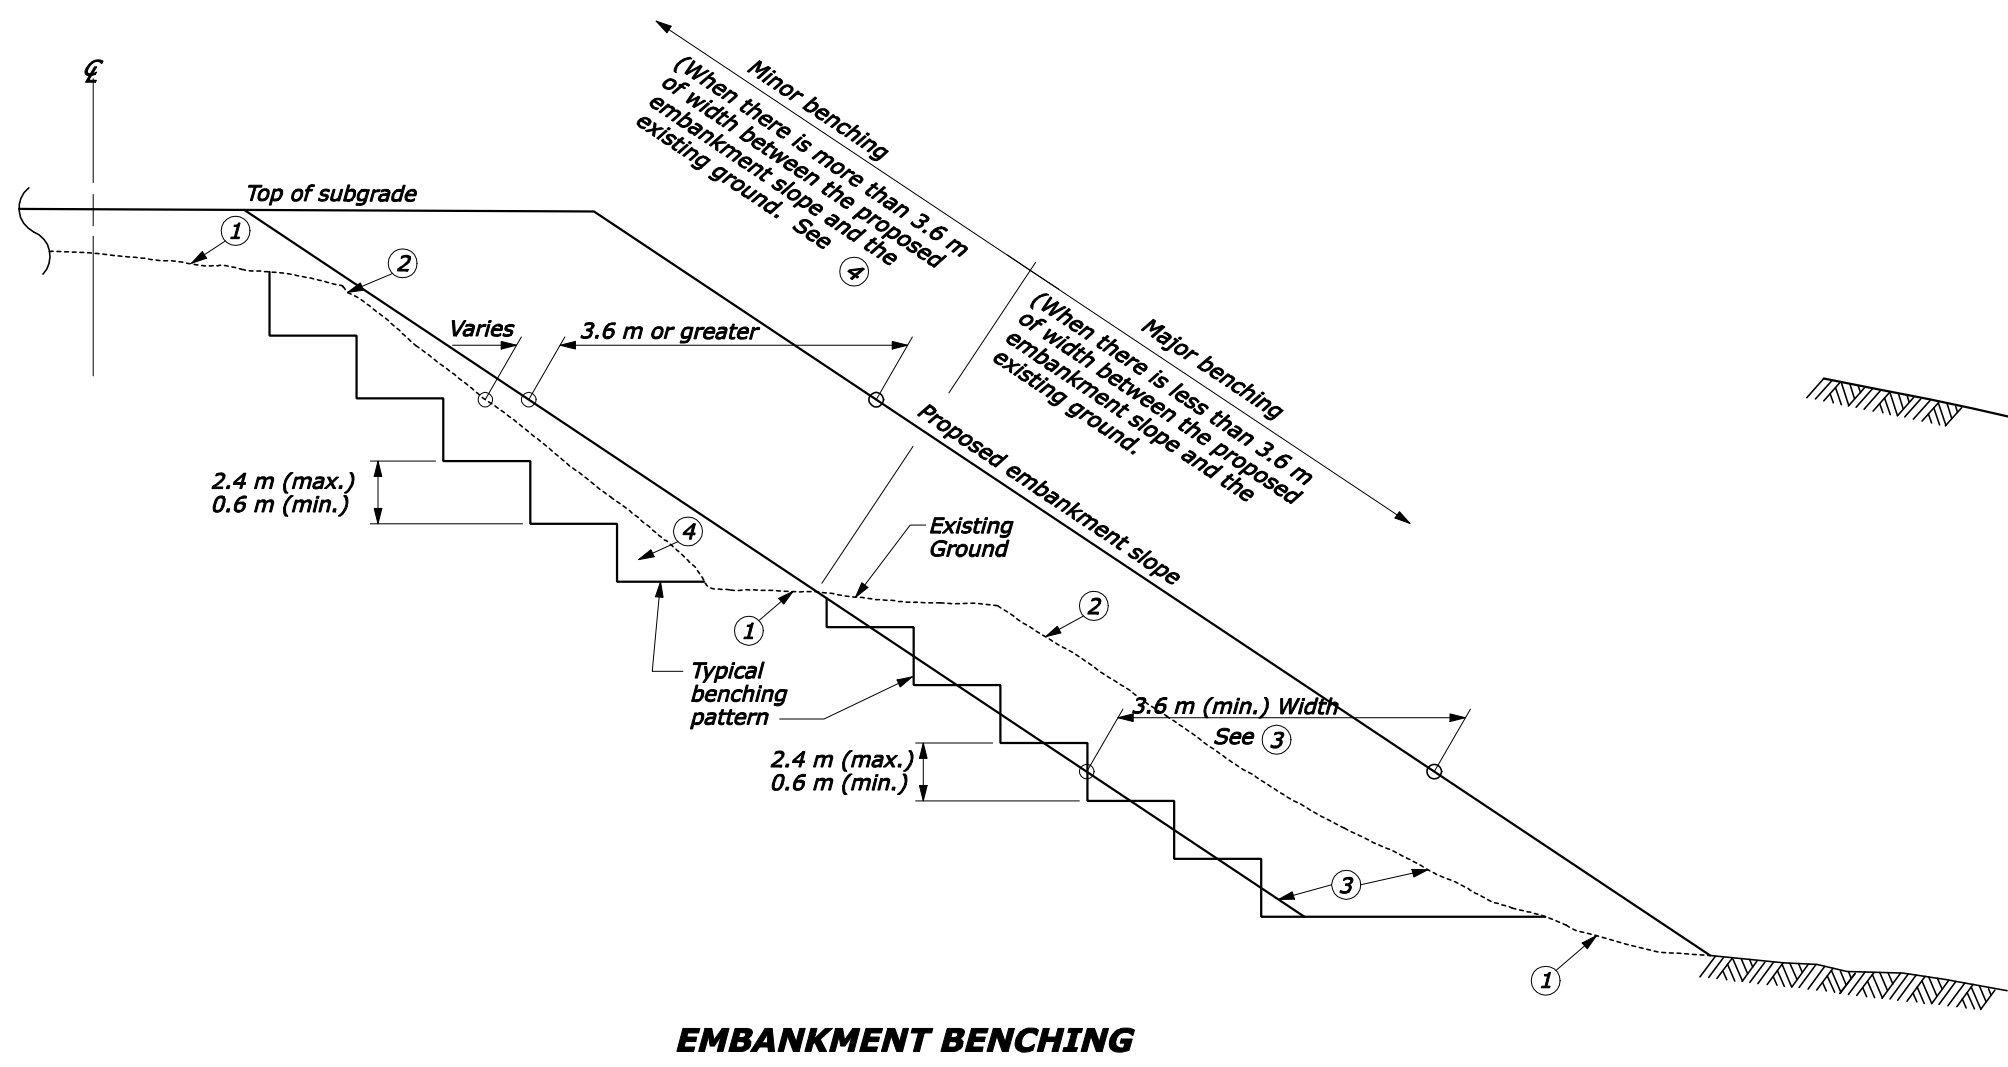

**FURROW DITCH**

8/8/2006 9:17:49 AM L:\DESIGN\AD2\CFL Details Team\1Web Ready\CM204-50.dgn

NO SCALE

U.S. DEPARTMENT OF TRANSPORTATION FEDERAL HIGHWAY ADMINISTRATION CENTRAL FEDERAL LANDS HIGHWAY DIVISION METRIC DETAIL	
<b>EMBANKMENT BENCHING,          SERRATED CUT SLOPE, AND          FURROW DITCH</b>	
DETAIL APPROVED FOR USE 07/2004 REVISED: 08/2006	DETAIL <b>CM204-50</b>