
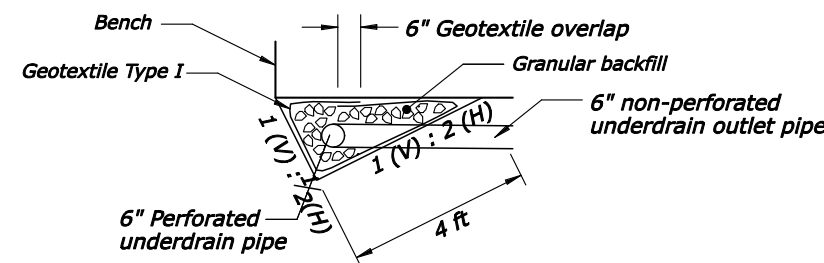


- NOTES:**
1. Geogrid reinforcement material and installation shall conform to the special contract requirements.
 2. Seed slope and all disturbed areas.
 3. Refer to Special Contract Requirements for Geogrid material properties.

DETAIL B - BRUSHLAYERING

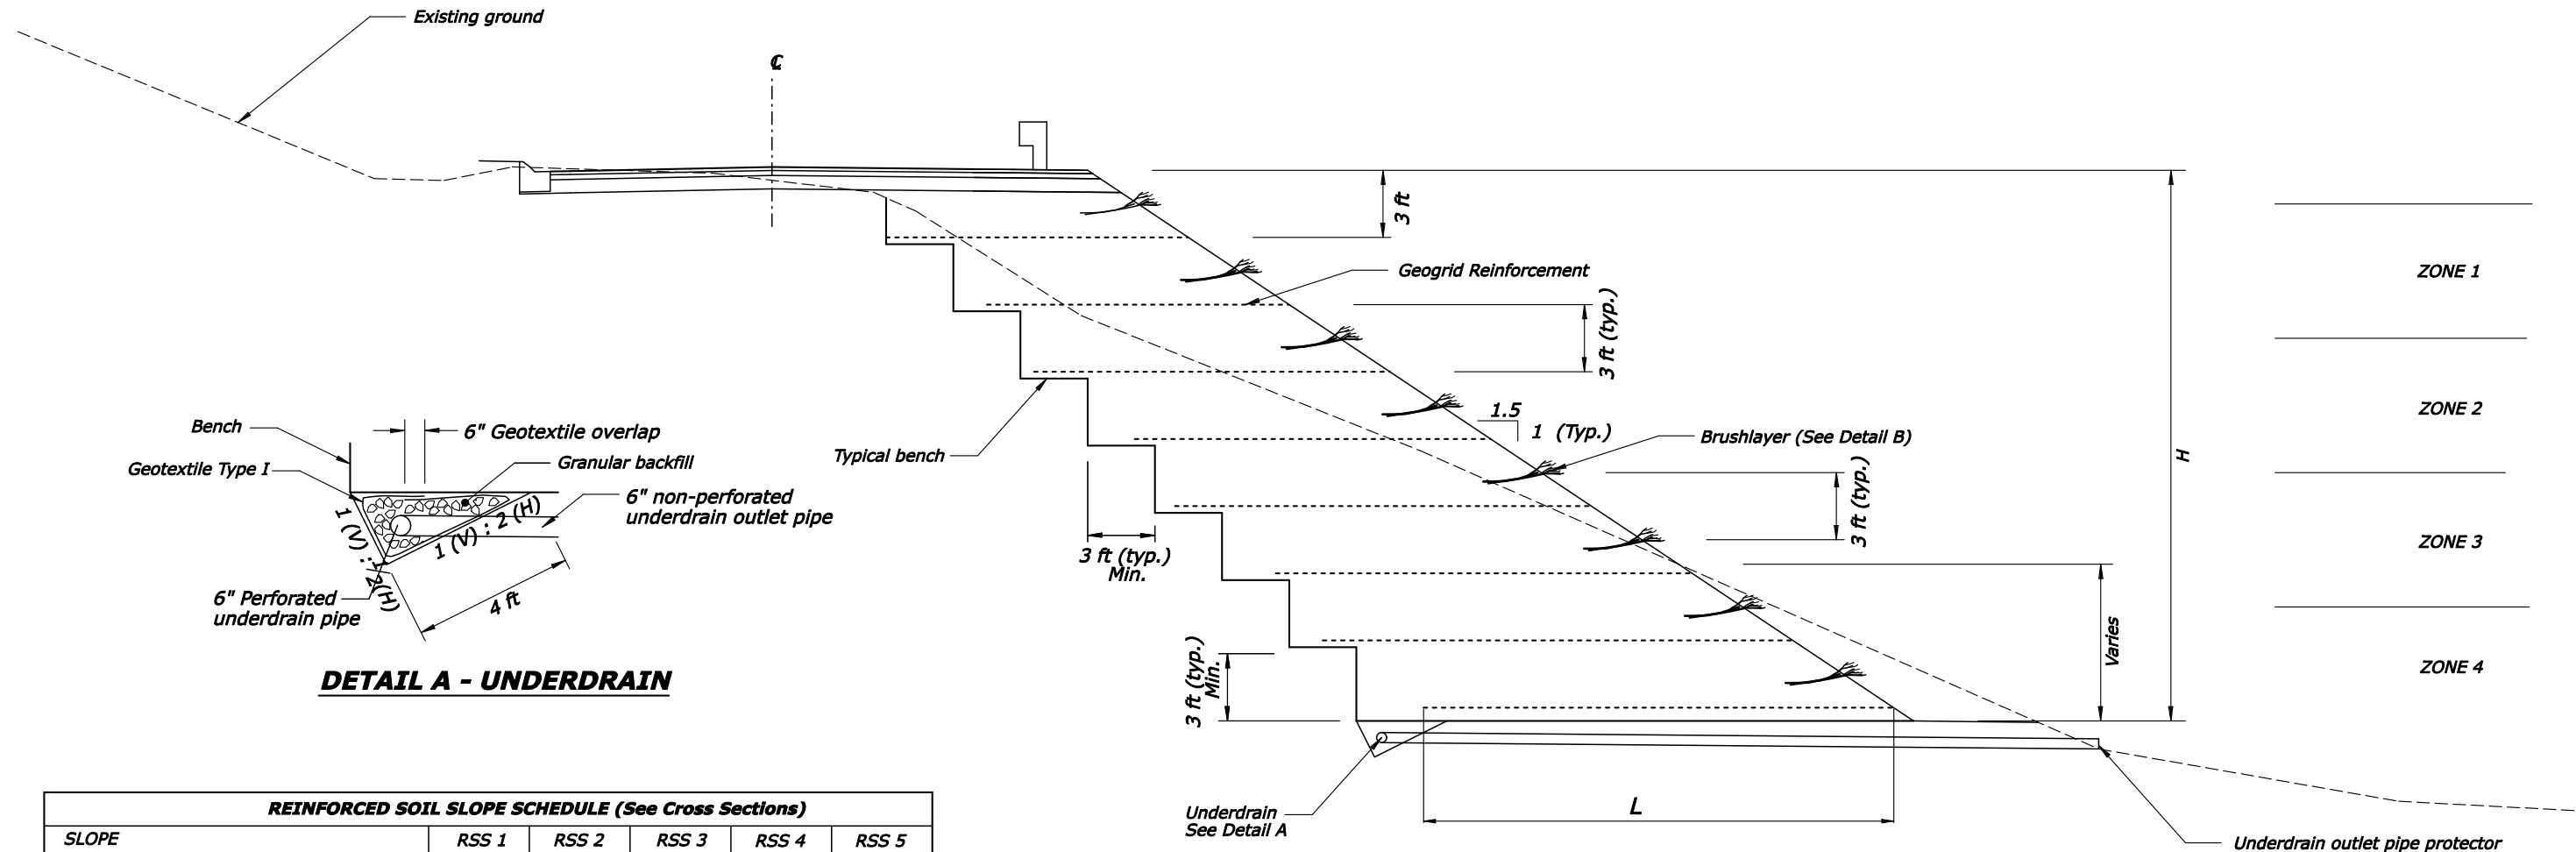

REINFORCED SOIL SLOPE SCHEDULE (See Cross Sections)					
SLOPE	RSS 1	RSS 2	RSS 3	RSS 4	RSS 5
Slope Height, H					
ZONE 1	Reinforcement layers, N				
	Reinforcement vertical spacing, Sv				
	Reinforcement length, L				
ZONE 2	Reinforcement layers, N				
	Reinforcement vertical spacing, Sv				
	Reinforcement length, L				
ZONE 3	Reinforcement layers, N				
	Reinforcement vertical spacing, Sv				
	Reinforcement length, L				
ZONE 4	Reinforcement layers, N				
	Reinforcement vertical spacing, Sv				
	Reinforcement length, L				

Chart numbers would be job specific

NO SCALE

U.S. DEPARTMENT OF TRANSPORTATION
 FEDERAL HIGHWAY ADMINISTRATION
 EASTERN FEDERAL LANDS HIGHWAY DIVISION

U.S. CUSTOMARY DETAIL

**REINFORCED SOIL SLOPE (RSS)
 WITH BRUSHLAYERING**

DETAIL APPROVED FOR USE	DETAIL
REVISED: 07/07	E204-04