



NEW PAVEMENT

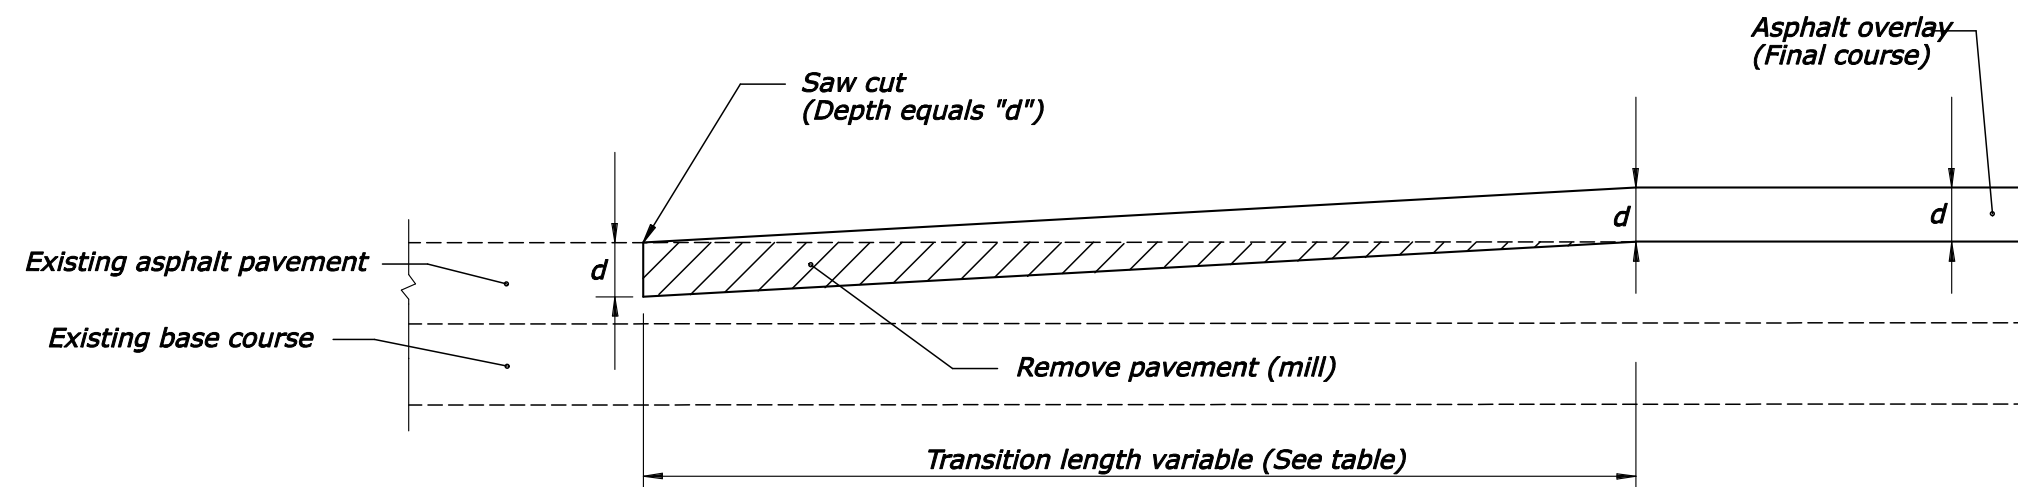

OVERLAY

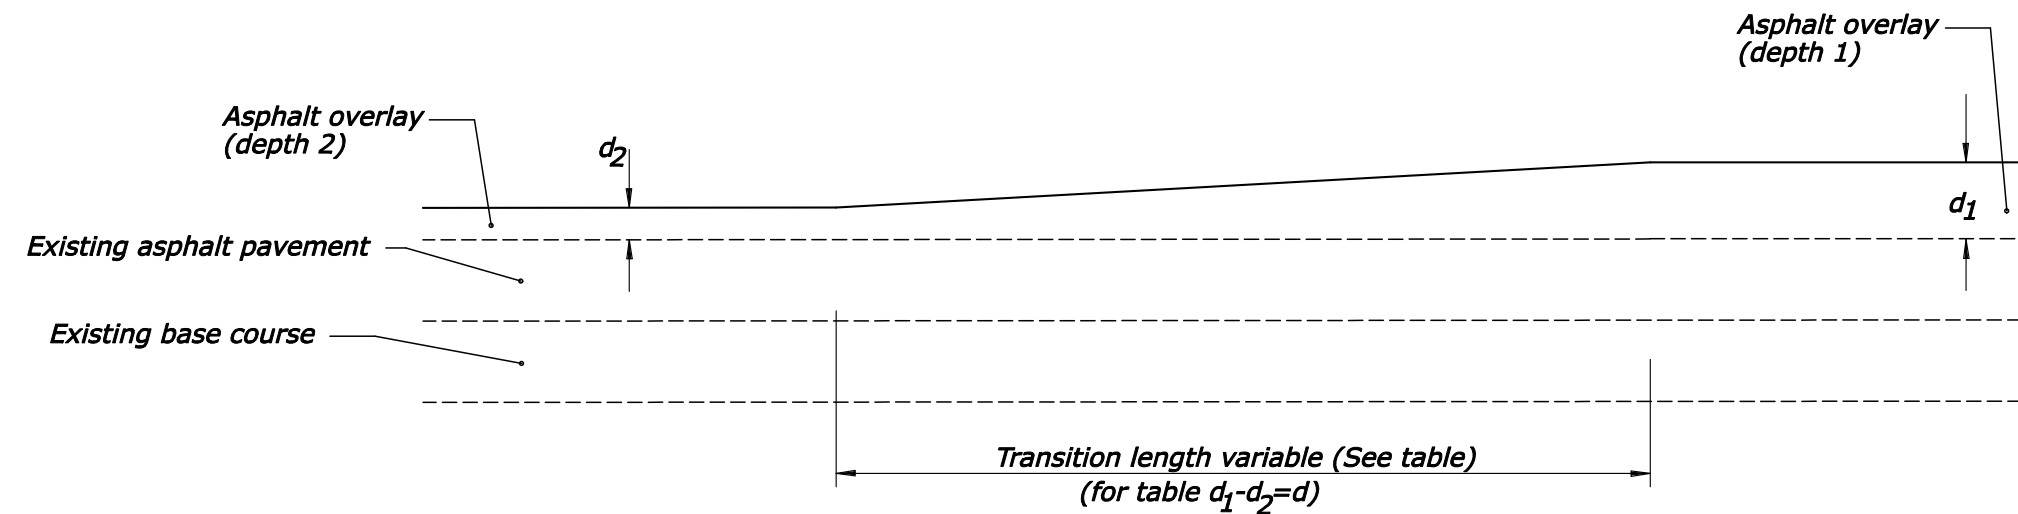

OVERLAY - DEPTH TRANSITIONS

<i>d - Inches</i>	<i>Transition Length - Feet</i>
1	20
1.5	30
2	40
2.5	50
3	60

NO SCALE

U.S. DEPARTMENT OF TRANSPORTATION FEDERAL HIGHWAY ADMINISTRATION EASTERN FEDERAL LANDS HIGHWAY DIVISION	
U.S. CUSTOMARY DETAIL	
PAVEMENT TRANSITIONS	
DETAIL APPROVED FOR USE	DETAIL
REVISED: 07/07	E401-01