


REG	STATE	PROJECT	SHEET NO.
SE	LA	RRP-LOP 10(2)	

NOTES:

1. The approximate shape of the paved waterway is an arc with a radius of 2.9 feet.
2. At inlets and other special locations, widen and shape paved waterway to drain.

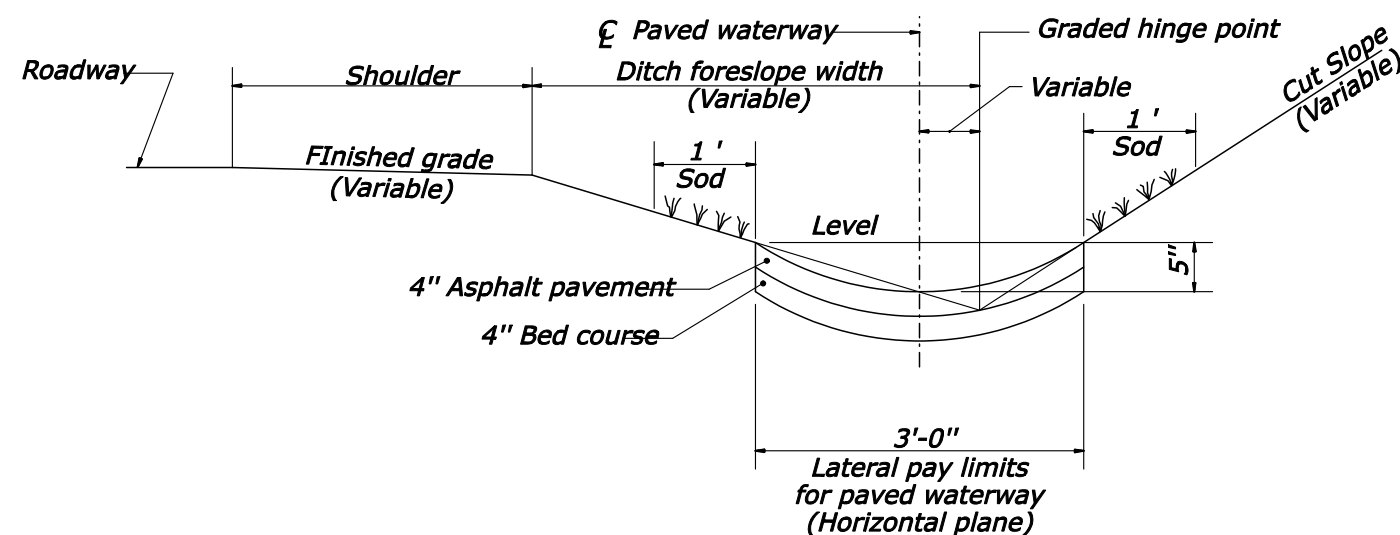

PAVED WATERWAY

NO SCALE

U.S. DEPARTMENT OF TRANSPORTATION
FEDERAL HIGHWAY ADMINISTRATION
EASTERN FEDERAL LANDS HIGHWAY DIVISION

U.S. CUSTOMARY DETAIL

**ASPHALT
PAVED WATERWAY**

DETAIL APPROVED FOR USE

DETAIL

REVISED: 1/08

E608-02