



REG	STATE	PROJECT	SHEET NO.
SE	LA	RRP-LOP 10(2)	

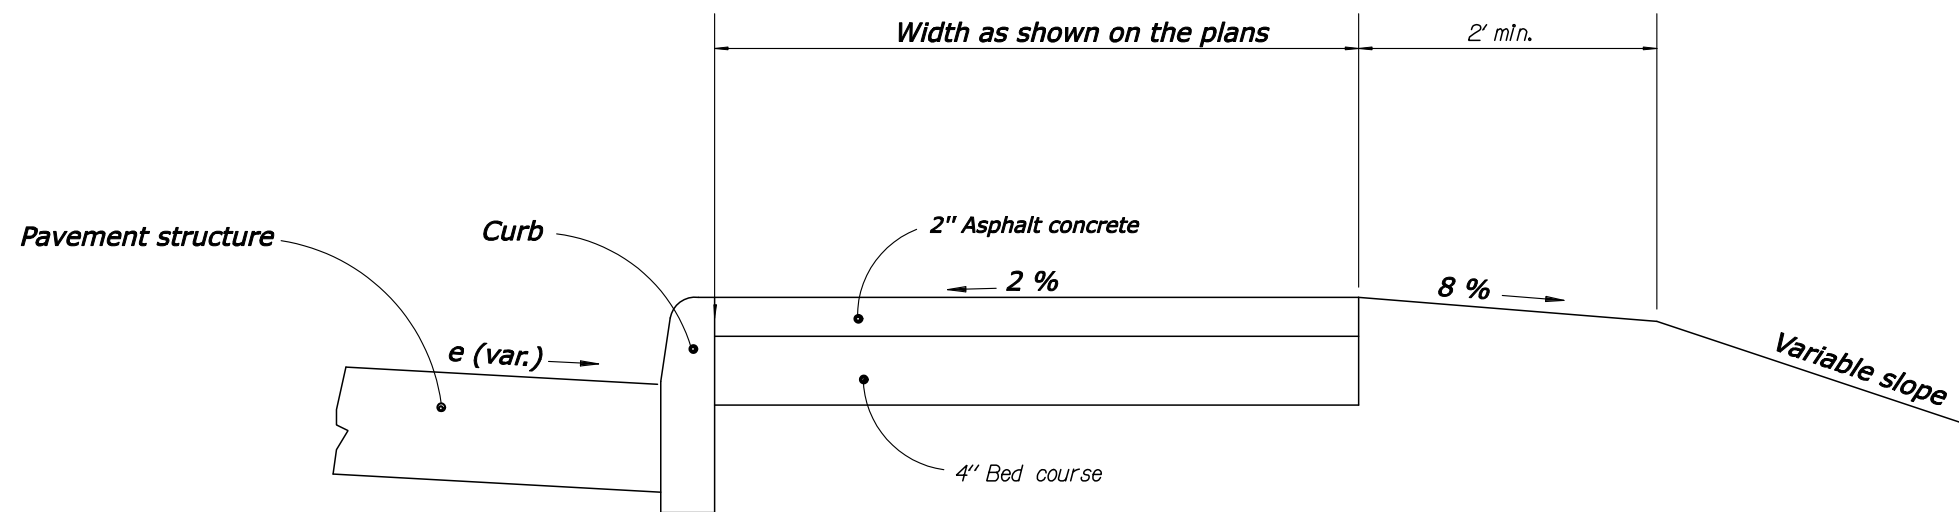

SIDEWALK WITH CURB

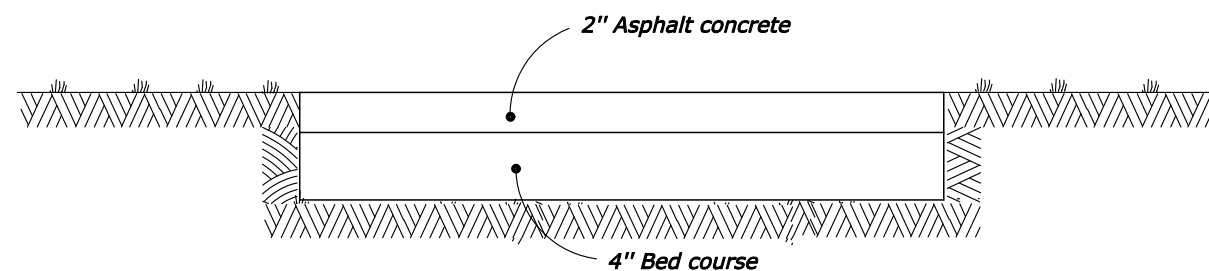

SIDEWALK

NO SCALE

U.S. DEPARTMENT OF TRANSPORTATION FEDERAL HIGHWAY ADMINISTRATION EASTERN FEDERAL LANDS HIGHWAY DIVISION	
U.S. CUSTOMARY DETAIL	
ASPHALT CONCRETE SIDEWALK	
DETAIL APPROVED FOR USE 02/2007	DETAIL
REVISED: 04/07	E615-02