


REG	STATE	PROJECT	SHEET NO.
SE	LA	RRP-LOP 10(2)	

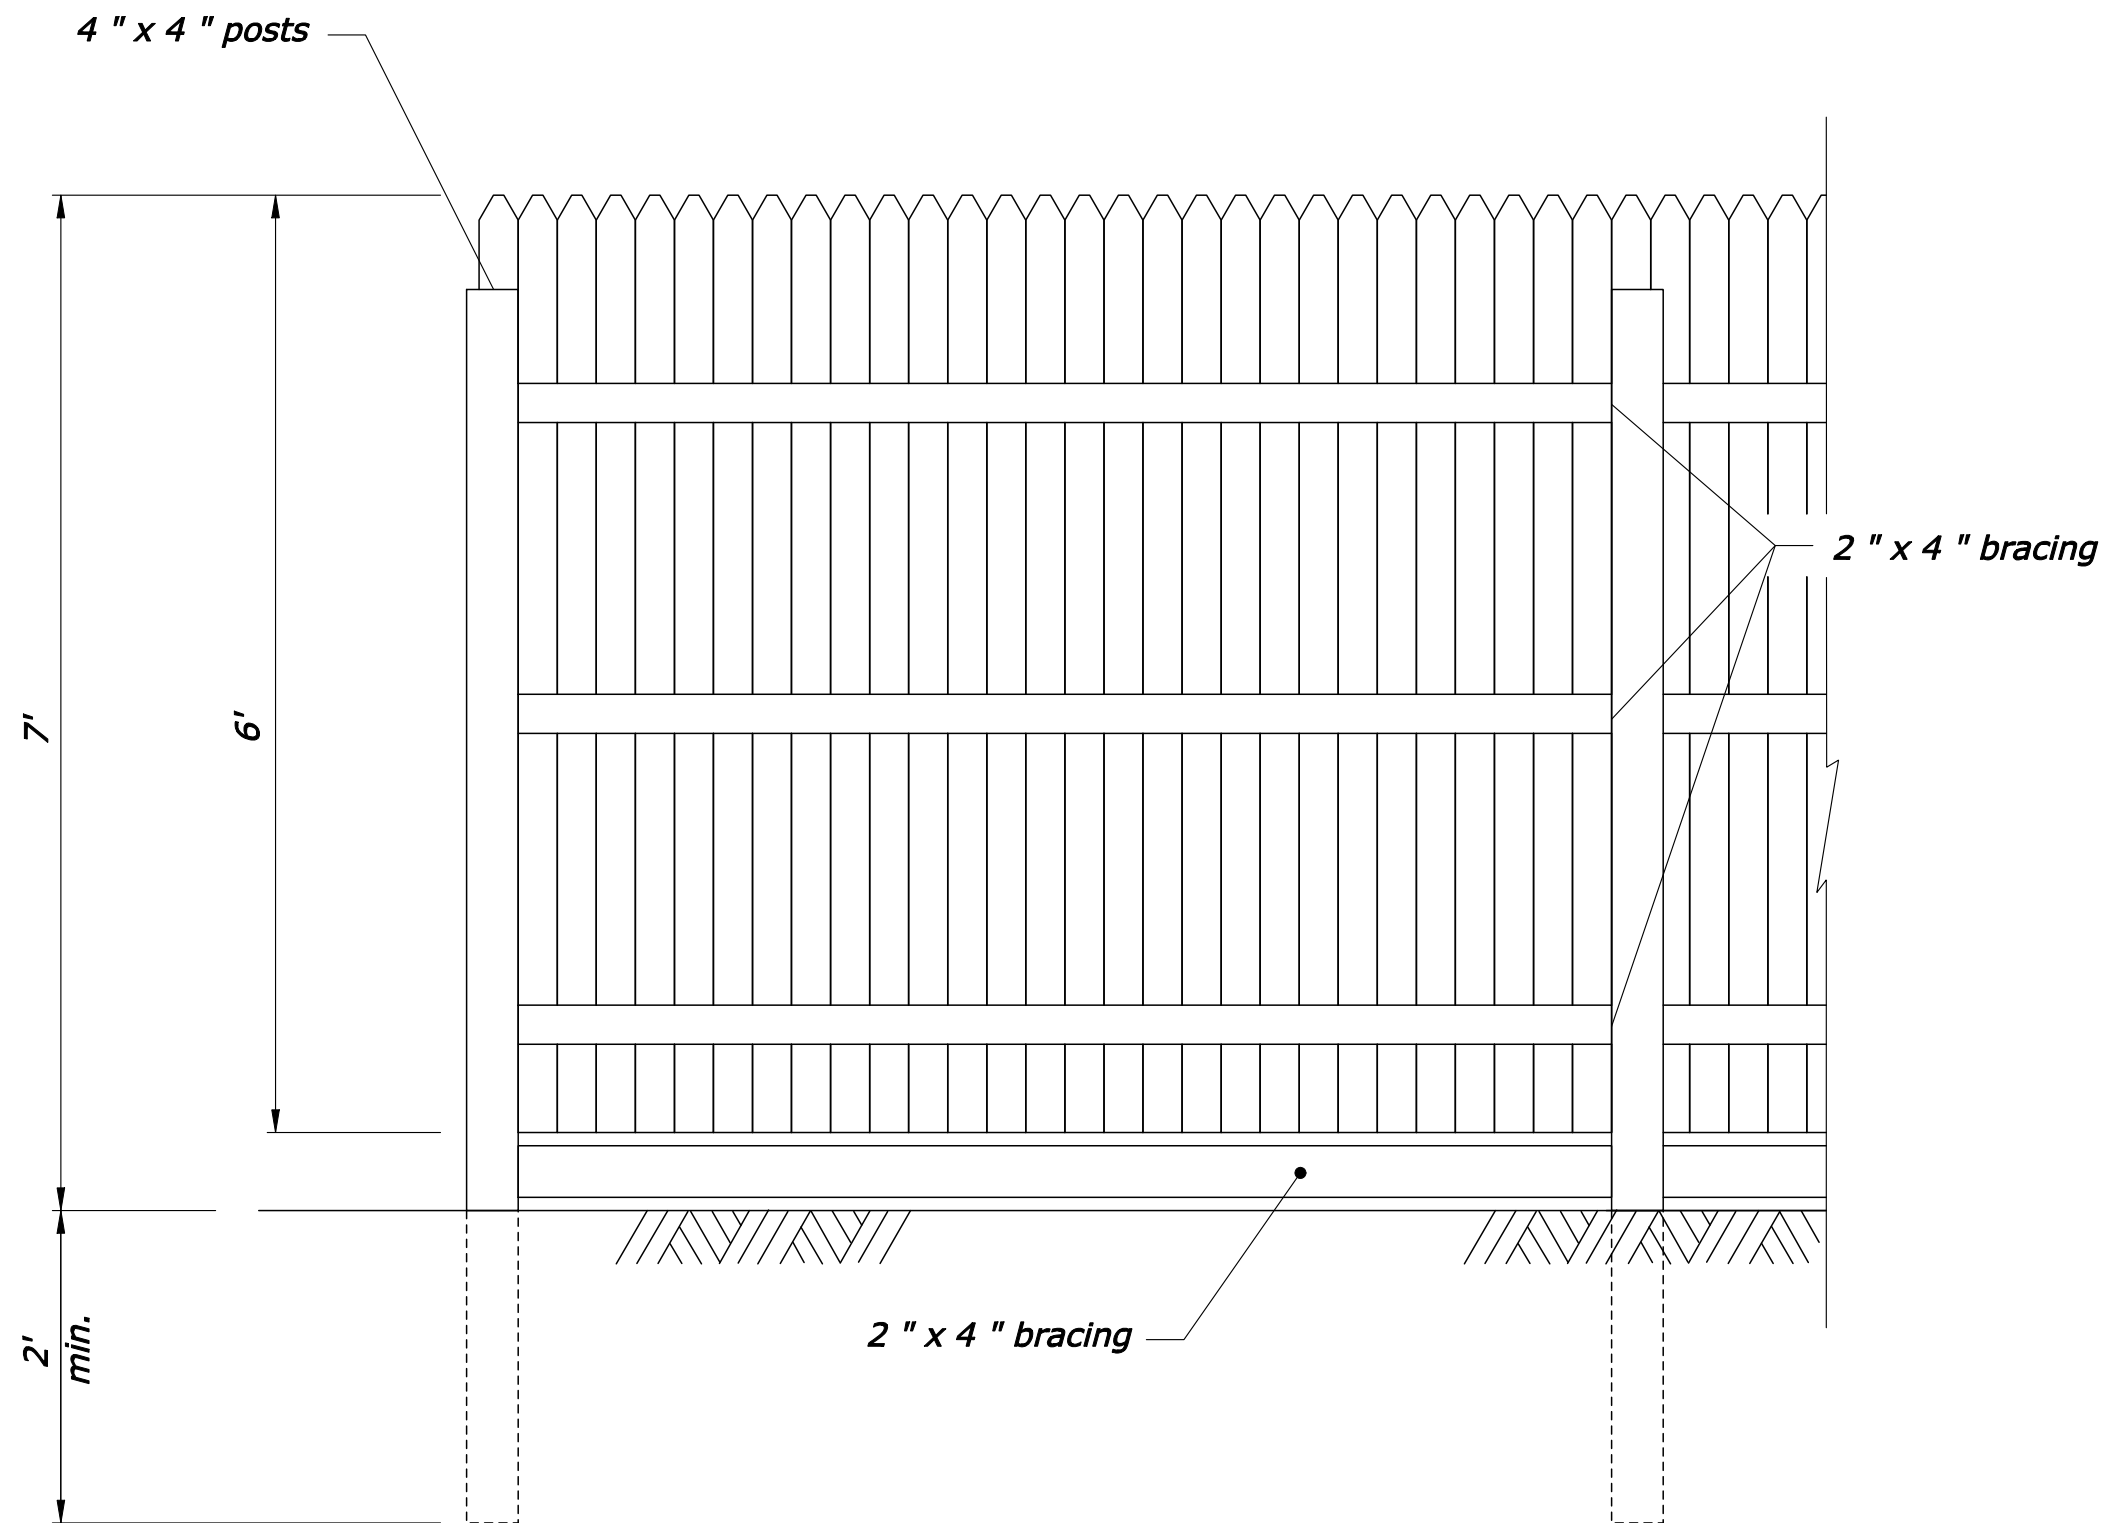

**ELEVATION**

U.S. DEPARTMENT OF TRANSPORTATION FEDERAL HIGHWAY ADMINISTRATION EASTERN FEDERAL LANDS HIGHWAY DIVISION	
U.S. CUSTOMARY DETAIL	
<b>WOOD STOCKADE FENCE</b>	
DETAIL APPROVED FOR USE	DETAIL
REVISED: 1/08	E619-12

(No Scale)