




REG	STATE	PROJECT	SHEET NO.
SE	LA	RRP-LOP 10(2)	

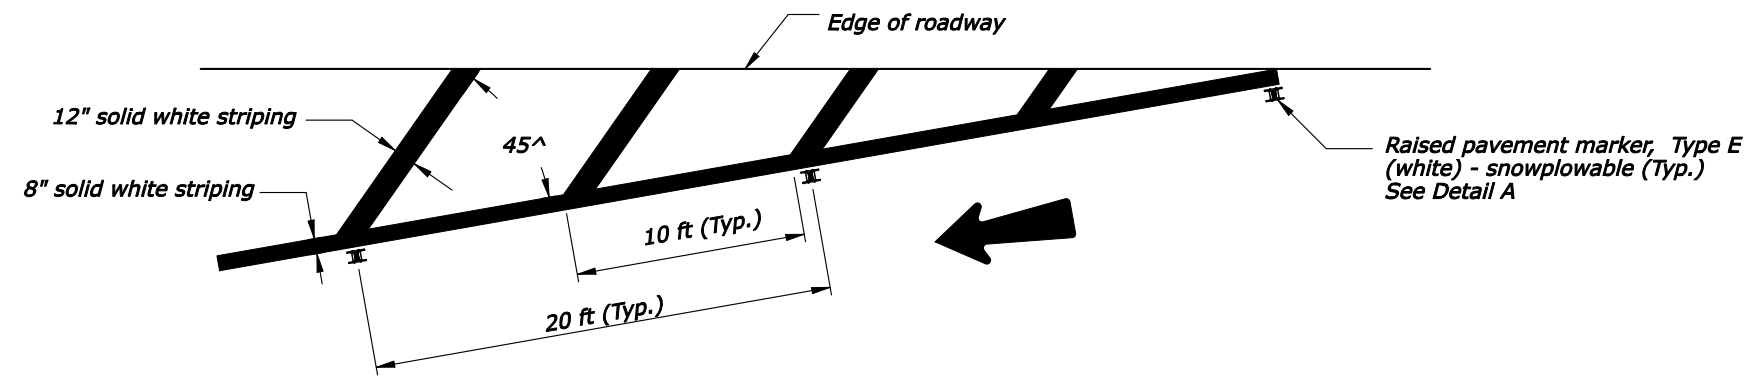

ONE-WAY TRAFFIC -- LANE SHIFT

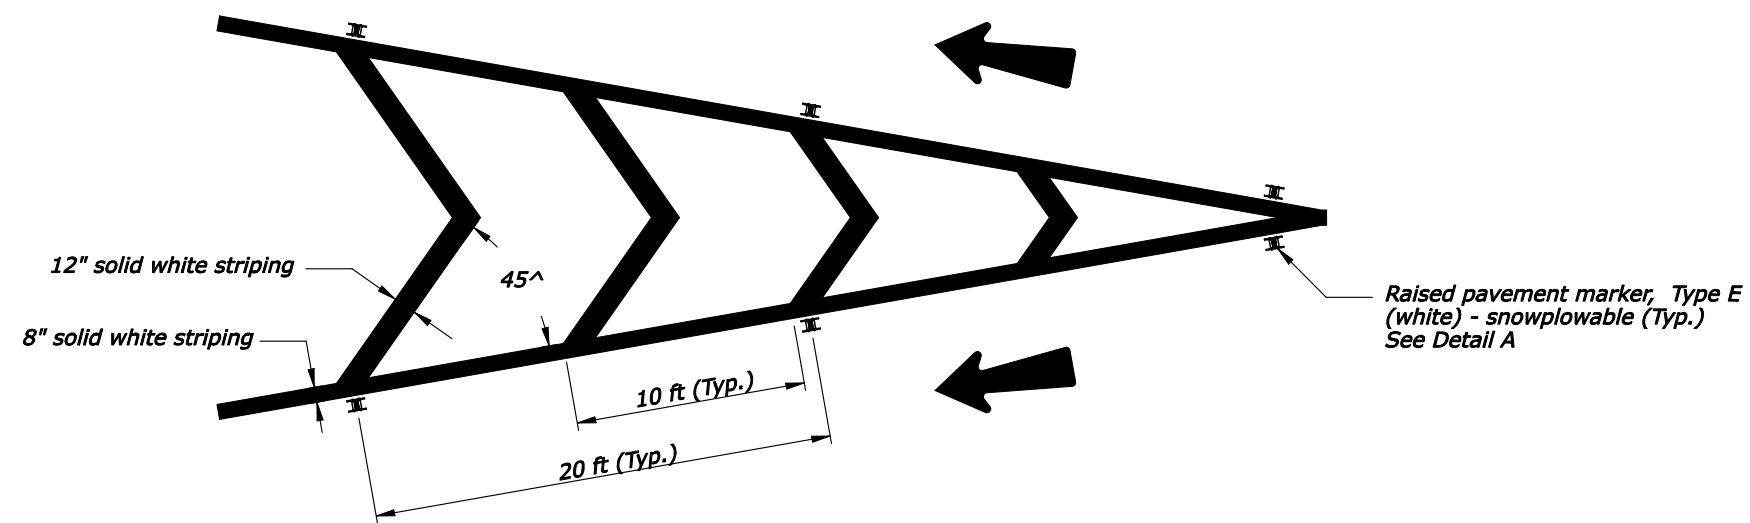


ONE-WAY TWO-LANE TRAFFIC -- LANES SEPARATE

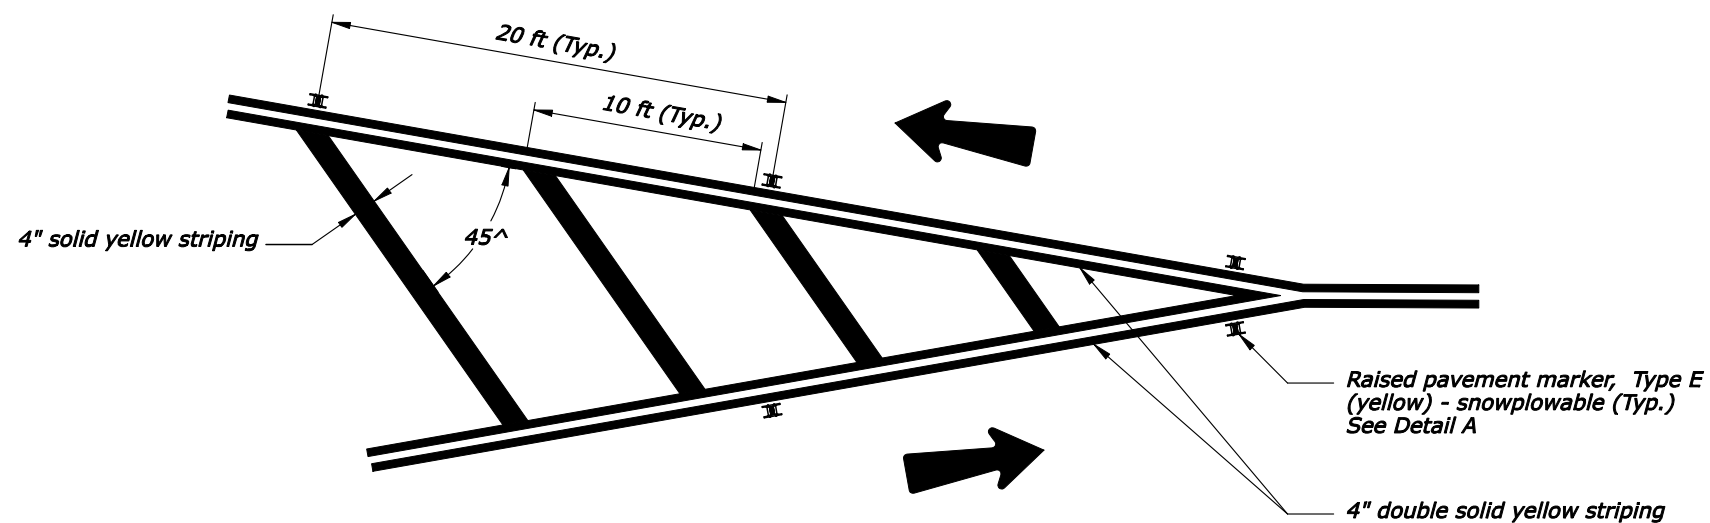

TWO-WAY TWO-LANE TRAFFIC -- LANES SEPARATE

NOTE:

All striping shall be in accordance with the Manual on Uniform Traffic Control Devices (MUTCD) latest edition.

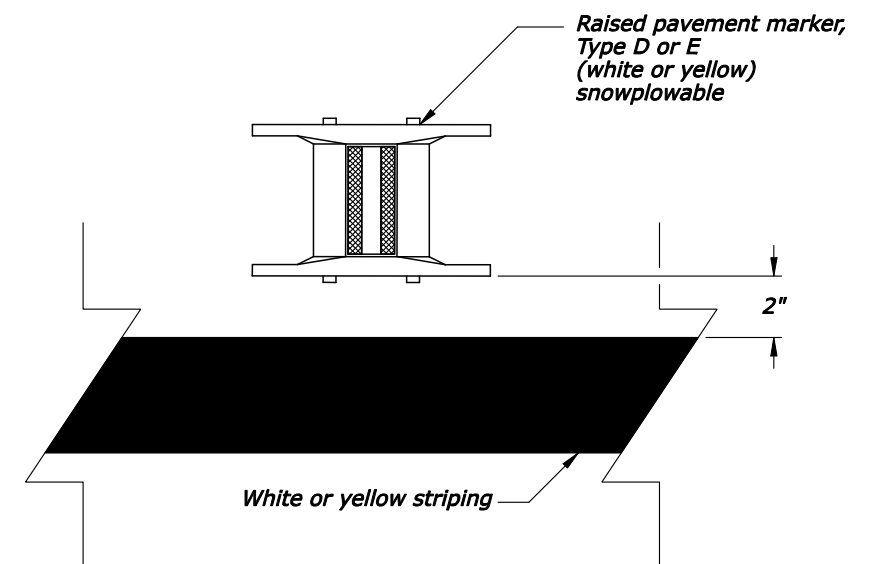

DETAIL A

NO SCALE

U.S. DEPARTMENT OF TRANSPORTATION FEDERAL HIGHWAY ADMINISTRATION EASTERN FEDERAL LANDS HIGHWAY DIVISION	
U.S. CUSTOMARY DETAIL	
PAVEMENT MARKERS IN NEUTRAL AREAS WITH RAISED PAVEMENT MARKERS	
DETAIL APPROVED FOR USE	DETAIL
REVISED:	E634-04