
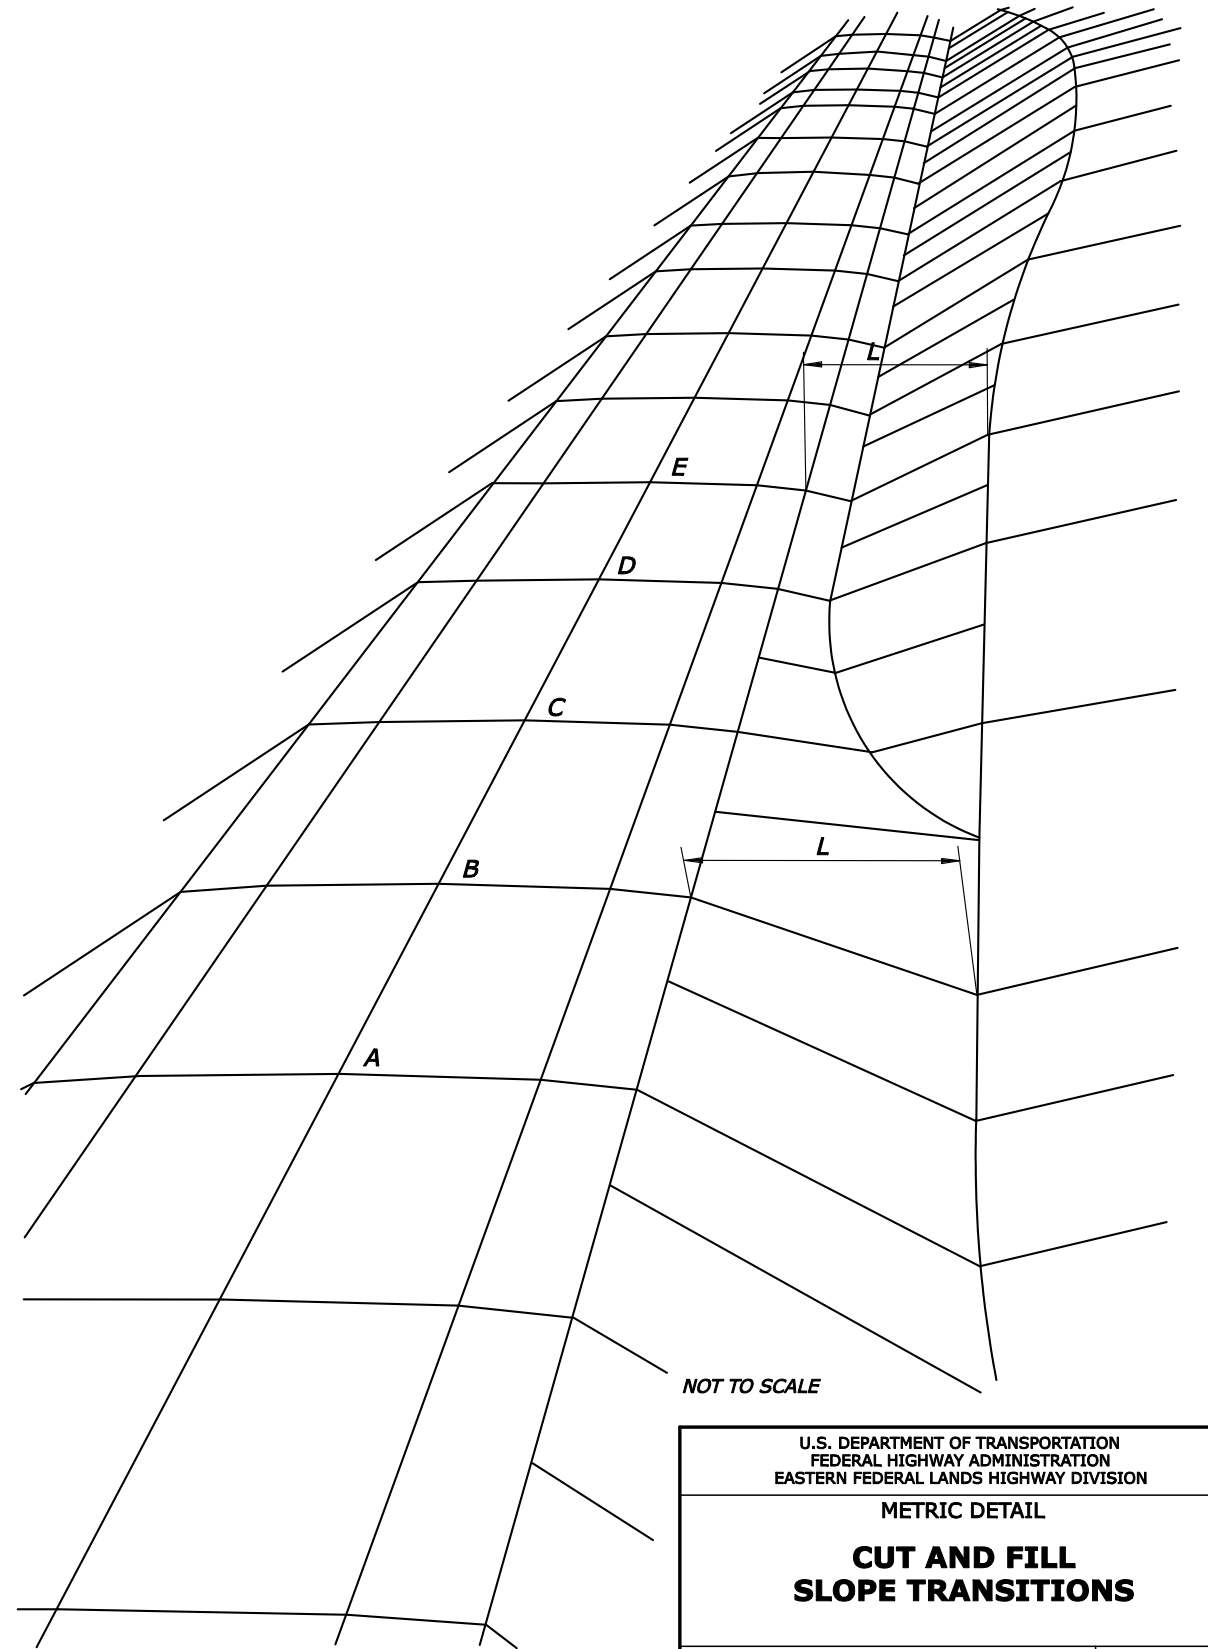


REG	STATE	PROJECT	SHEET NO.
SE	LA	RRP-LOP 10(2)	

**Notes :**

1. Unless otherwise shown, dimensions are in millimeters.
2. Distance L is to be maintained as the distance to slope stakes to establish the blend of cut and fill slopes into the original ground.

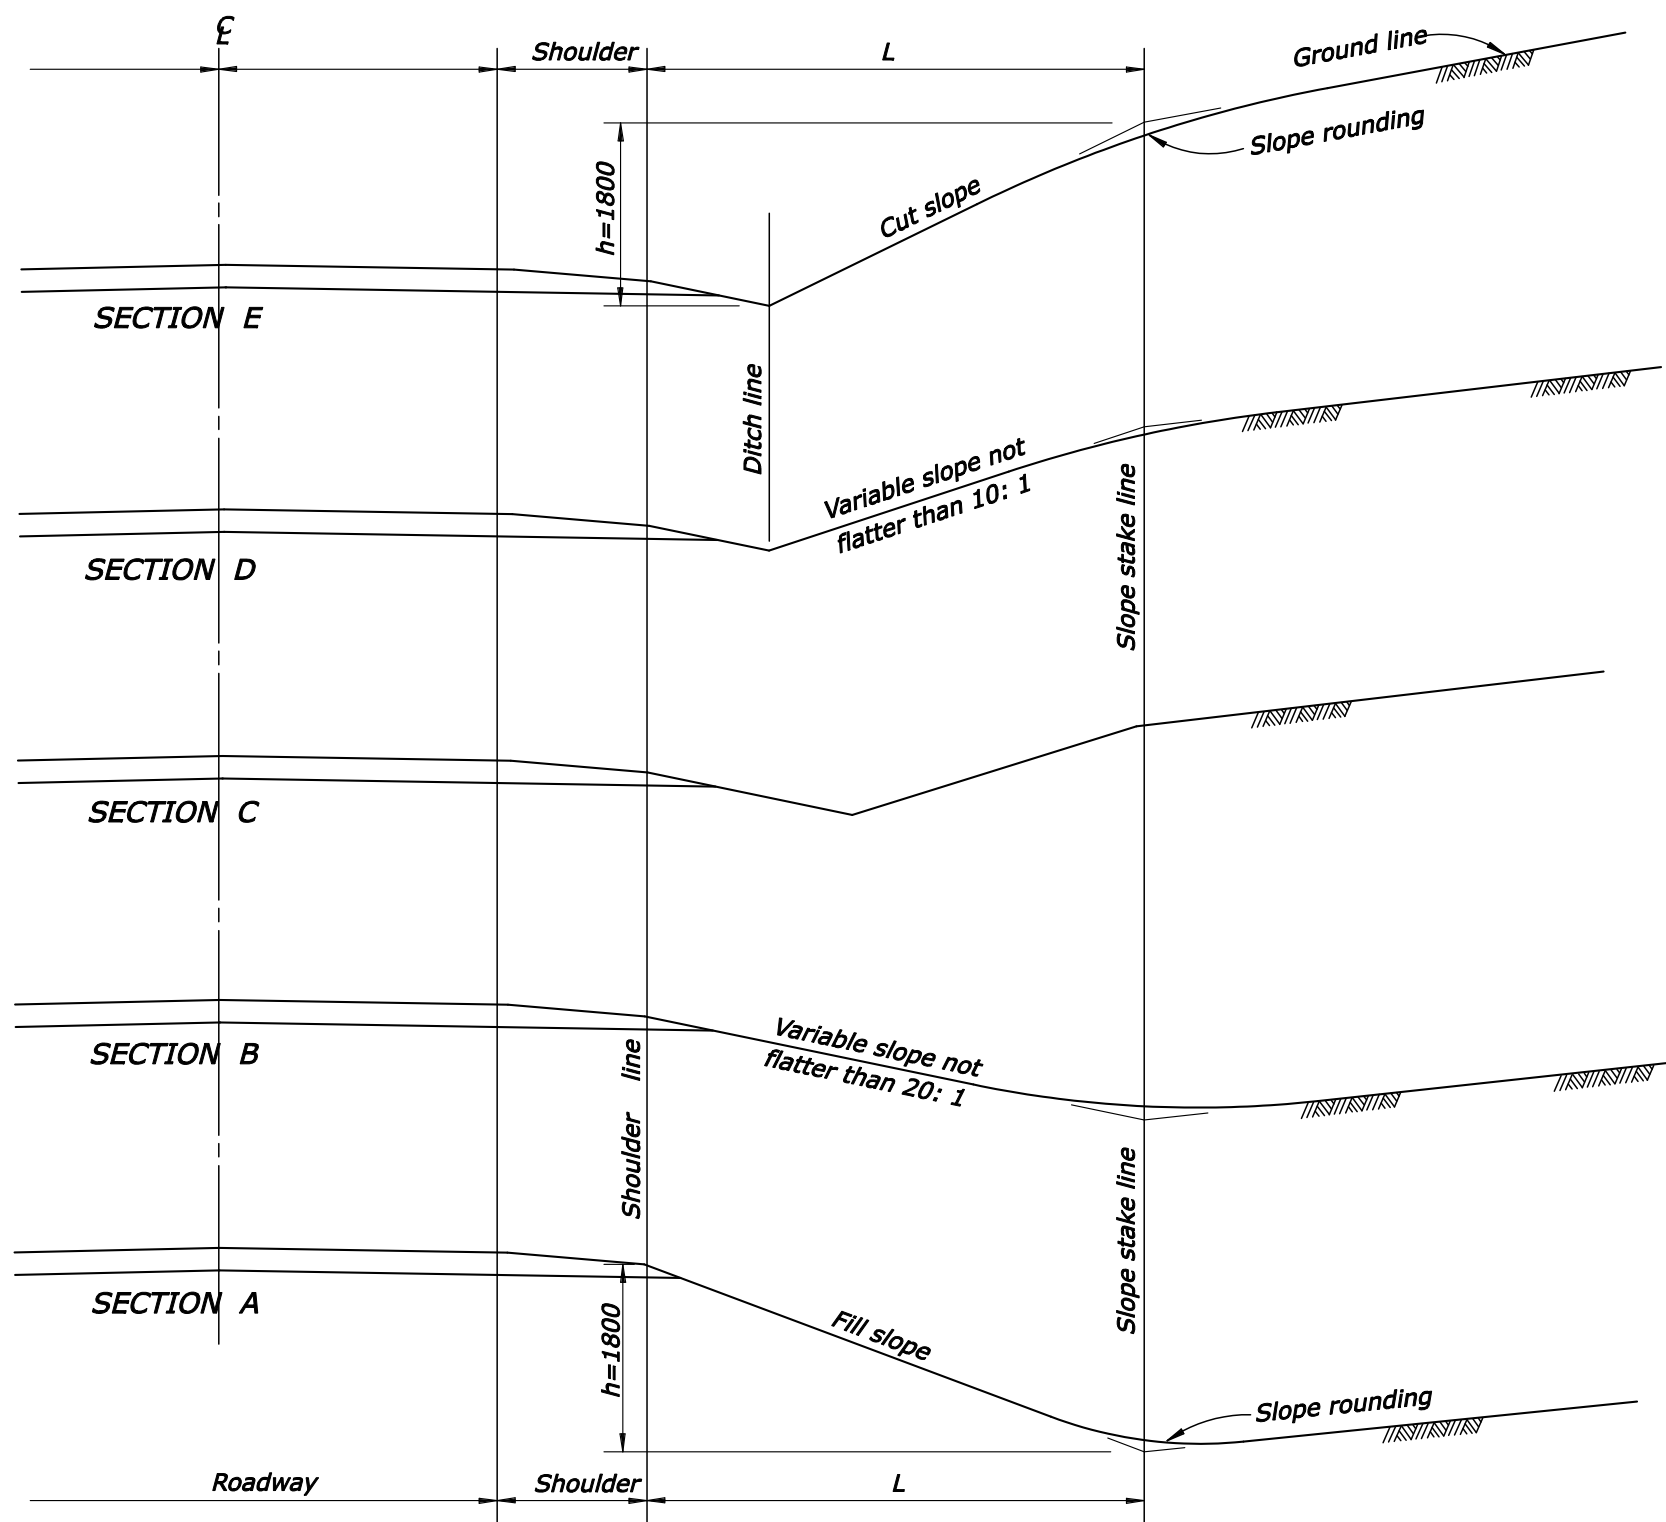

3/20/2008 5:01:51 PM M:\Standard\EF\LD\_Detail\Drawings\8\st20401\_detail.dgn

U.S. DEPARTMENT OF TRANSPORTATION FEDERAL HIGHWAY ADMINISTRATION EASTERN FEDERAL LANDS HIGHWAY DIVISION	
METRIC DETAIL	
<b>CUT AND FILL SLOPE TRANSITIONS</b>	
DETAIL APPROVED FOR USE	DETAIL
REVISED: 02/08	M204-01