


REG	STATE	PROJECT	SHEET NO.
SE	LA	RRP-LOP 10(2)	

NOTES:

1. Unless otherwise shown, dimensions are in millimeters.
2. Serrate slopes steeper than 3:1.
3. Height of serration is a function of width and staked slope.
4. Construct tread of serration approximately horizontal.

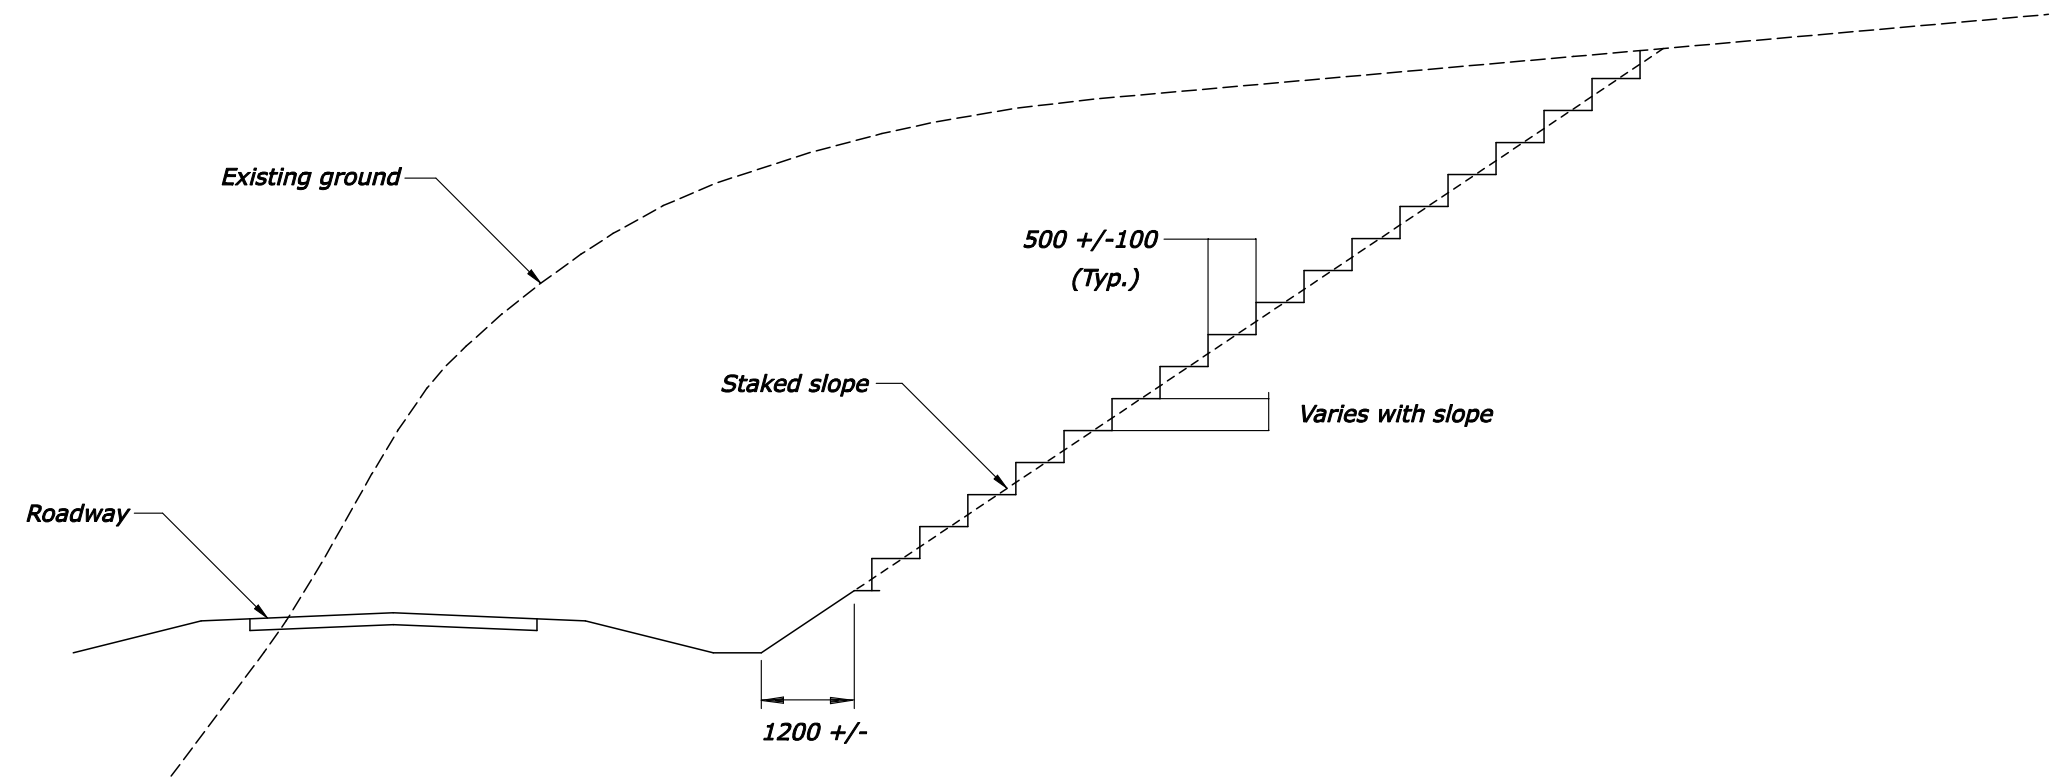

SERRATED SLOPE DETAIL

NO SCALE

U.S. DEPARTMENT OF TRANSPORTATION FEDERAL HIGHWAY ADMINISTRATION EASTERN FEDERAL LANDS HIGHWAY DIVISION	
METRIC DETAIL : SERRATED SLOPE DETAIL	
DETAIL APPROVED FOR USE REVISED: 01/08	DETAIL E204-03

9:05:39 AM M:\Standard\EF\HLD_Detail\Drawings\st20403_detail.dgn 4/7/2008