



REG	STATE	PROJECT	SHEET NO.
SE	LA	RRP-LOP 10(2)	


- NOTE:**
1. Match existing road connection profile, as directed.
 2. For roadway surface and shoulder widths, see typical sections.
 3. If drainage is necessary, the ditch line may be moved back (as shown for type C connection), to provide at least 6 inches of cover over culvert.
 4. See Road Connection Schedule for dimensions.
 5. Dimensions without units are millimeters.

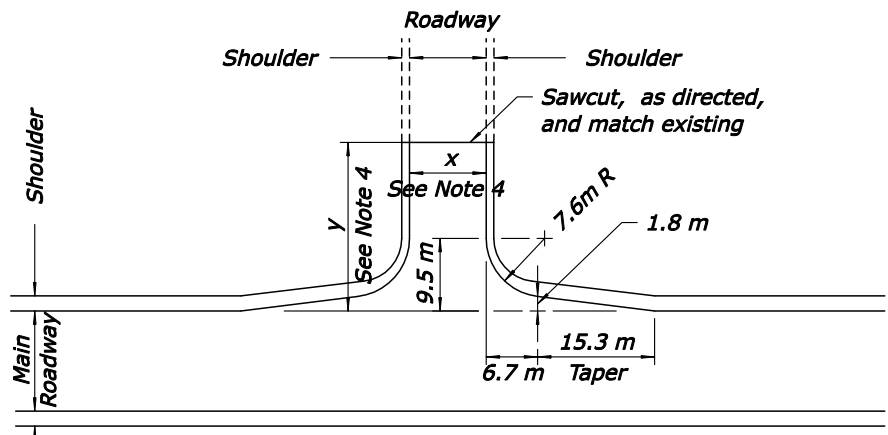


PLAN ROAD CONNECTION, TYPE B

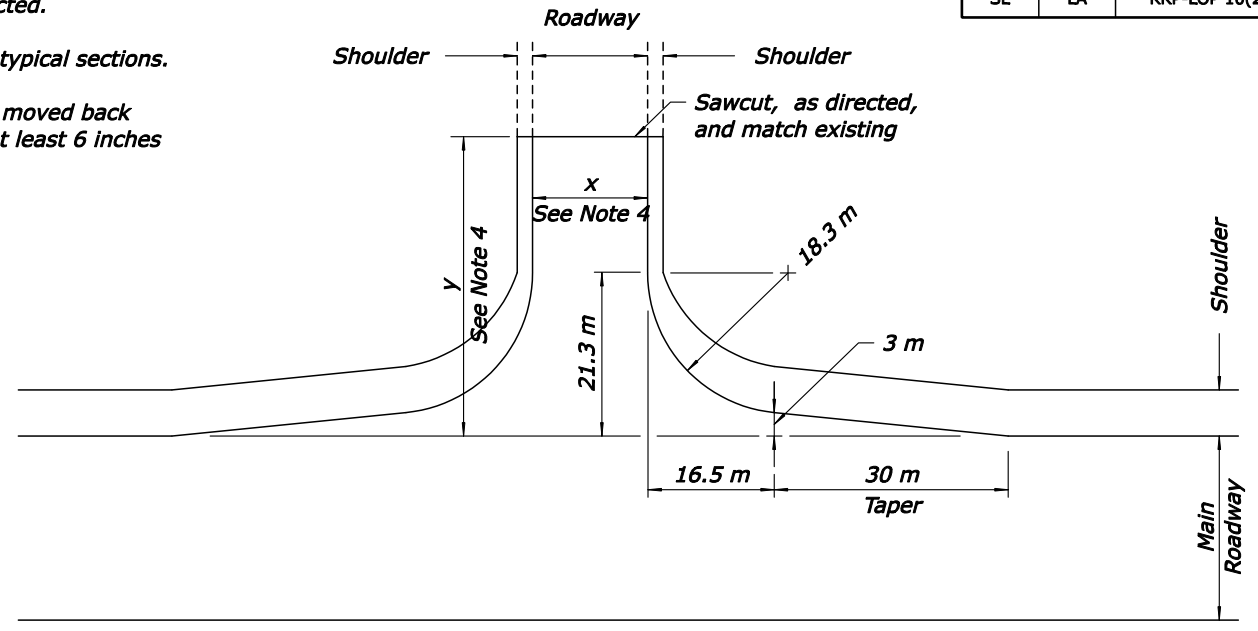


PLAN ROAD CONNECTION, TYPE A

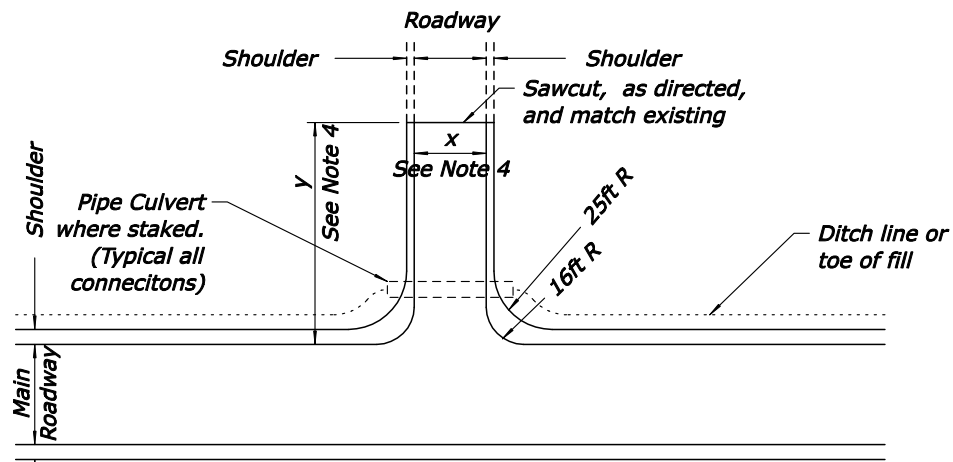


PLAN ROAD CONNECTION, TYPE C

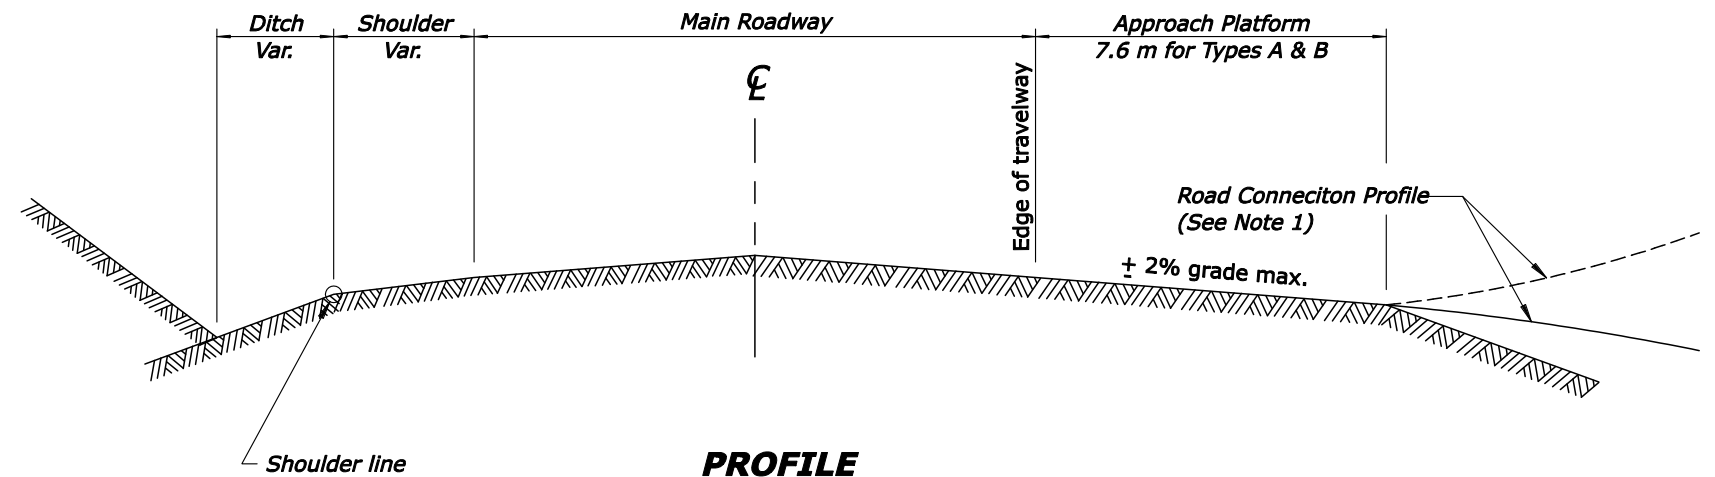

PROFILE RIGHT ANGLE ROAD CONNECTION

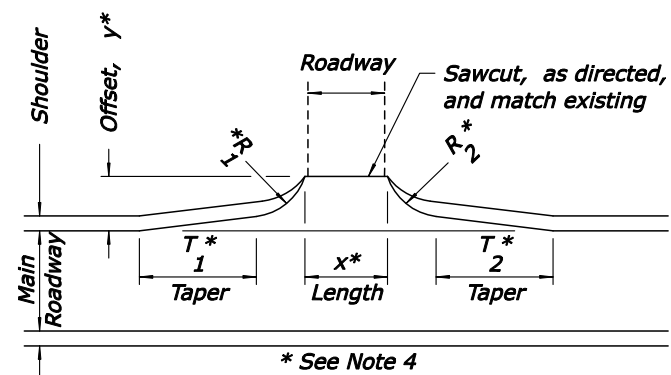

PLAN ROAD CONNECTION, TYPE D

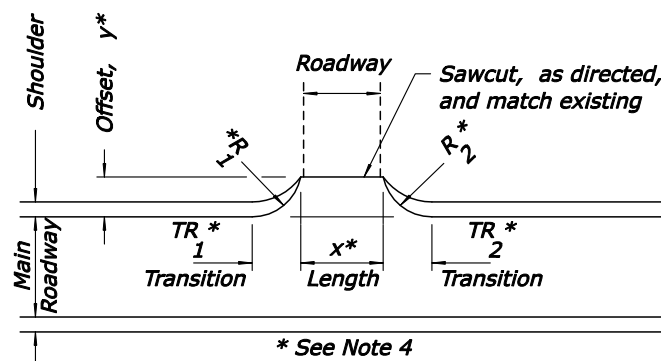

PLAN ROAD CONNECTION, TYPE E

* See Note 4

* See Note 4

NO SCALE

U.S. DEPARTMENT OF TRANSPORTATION FEDERAL HIGHWAY ADMINISTRATION EASTERN FEDERAL LANDS HIGHWAY DIVISION	
METRIC DETAIL	
ROAD CONNECTIONS	
DETAIL APPROVED FOR USE REVISED: 03/03 07/07	DETAIL EM204-05