



NEW PAVEMENT

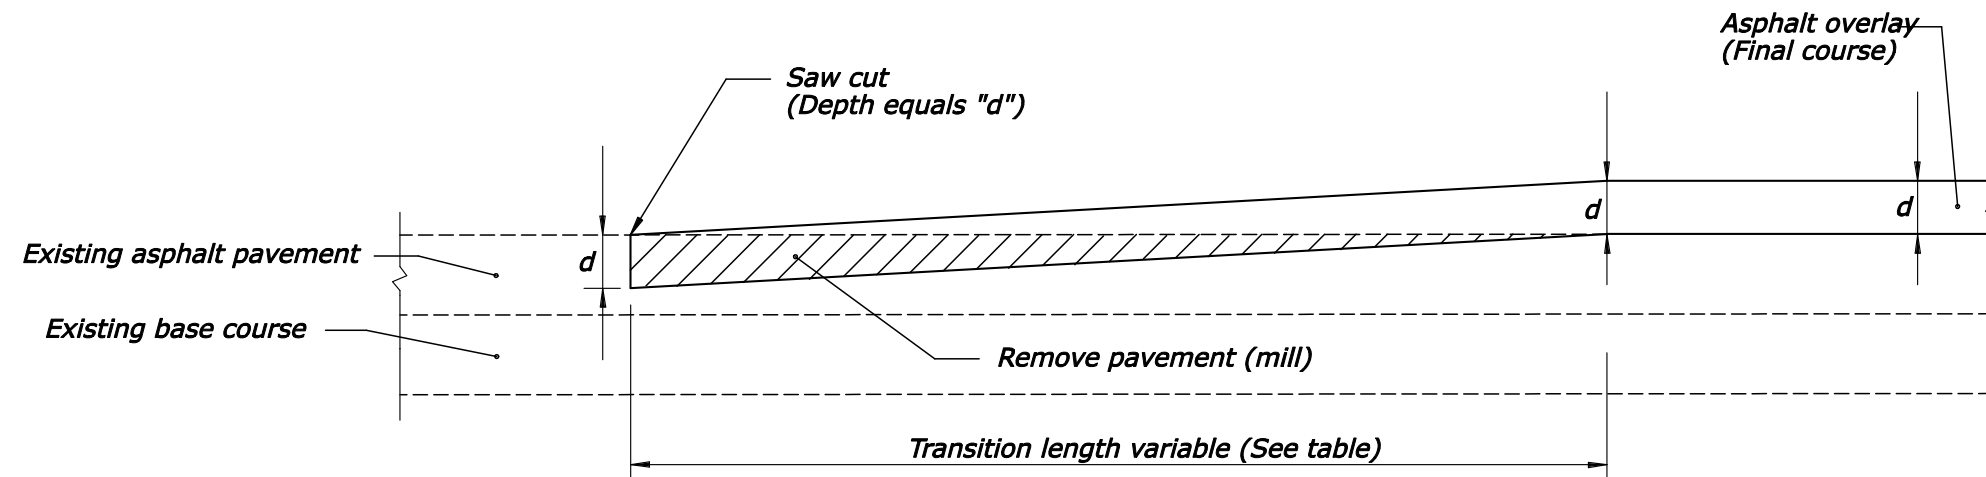

OVERLAY

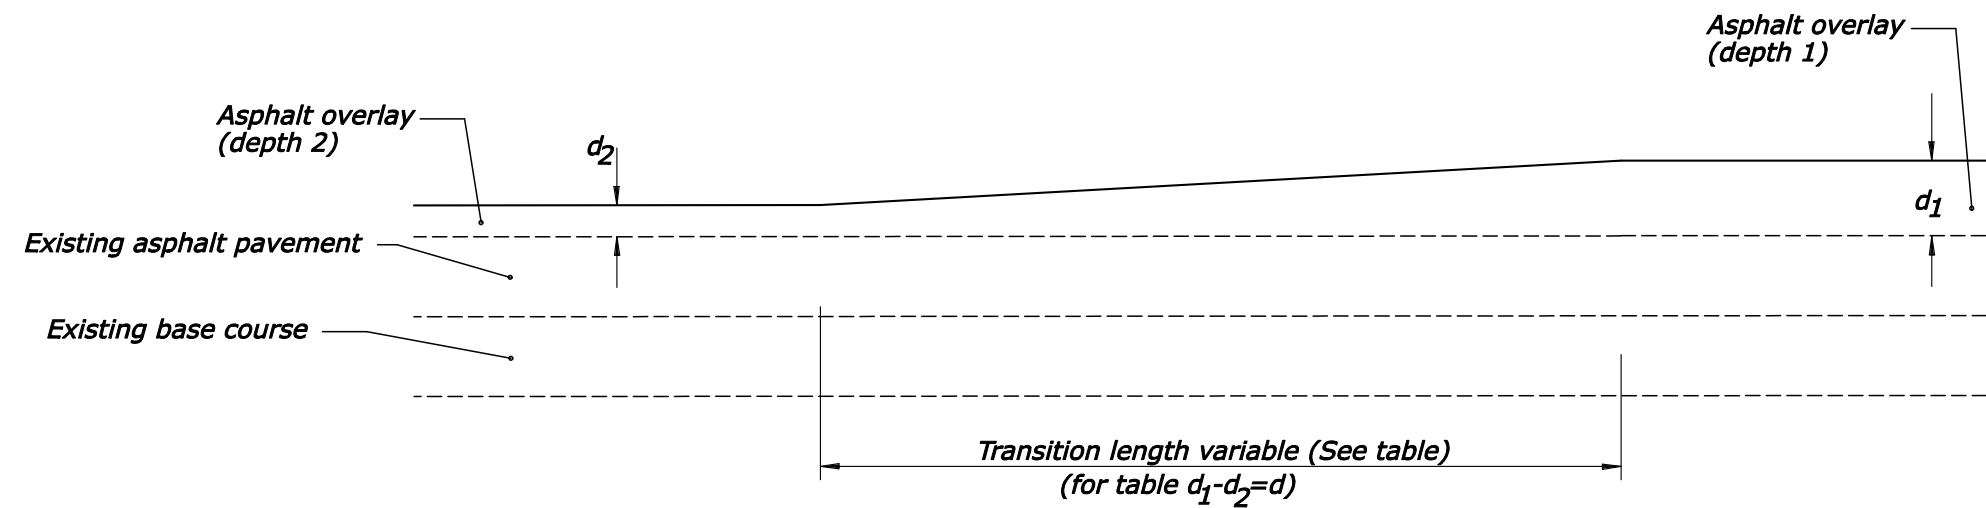

OVERLAY - DEPTH TRANSITIONS

<i>d</i> - mm	Transition Length - meter
25	6
40	9
50	12
65	15
75	18

U.S. DEPARTMENT OF TRANSPORTATION
 FEDERAL HIGHWAY ADMINISTRATION
 EASTERN FEDERAL LANDS HIGHWAY DIVISION

METRIC DETAIL

PAVEMENT TRANSITIONS

DETAIL APPROVED FOR USE

REVISID: 07/07

DETAIL EM401-01

NO SCALE