
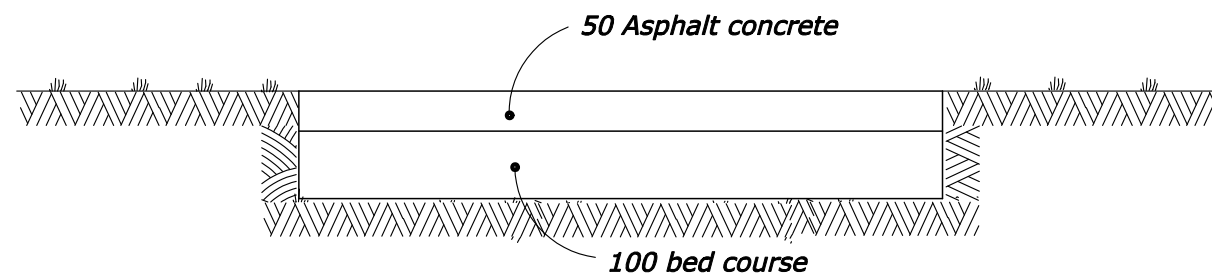


REG	STATE	PROJECT	SHEET NO.
SE	LA	RRP-LOP 10(2)	

NOTES:

1. Unless otherwise shown, dimensions are in millimeters.

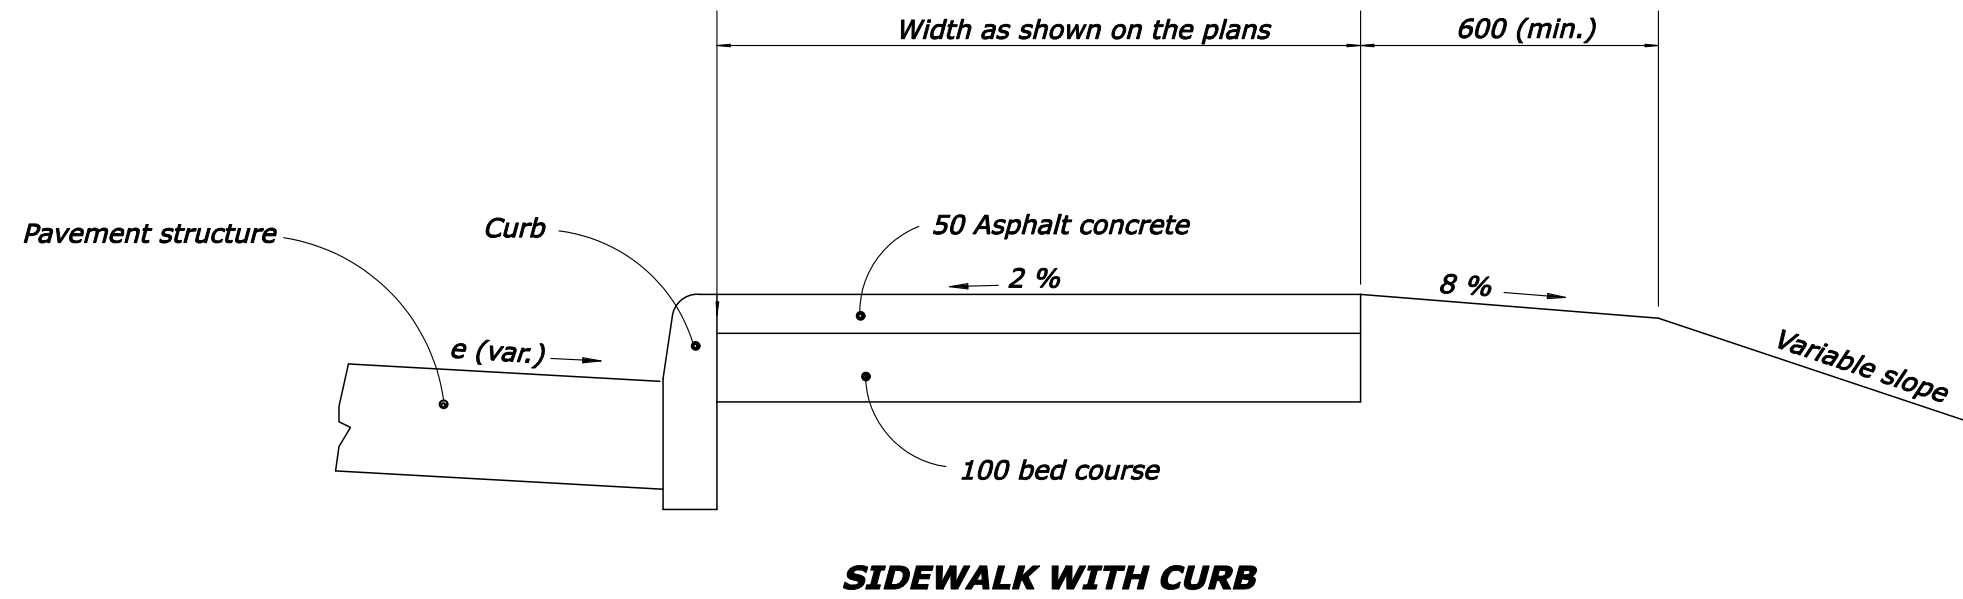

NO SCALE

U.S. DEPARTMENT OF TRANSPORTATION FEDERAL HIGHWAY ADMINISTRATION EASTERN FEDERAL LANDS HIGHWAY DIVISION	
METRIC DETAIL	
ASPHALT CONCRETE SIDEWALK	
DETAIL APPROVED FOR USE 2/2007	DETAIL
REVISED: 04/07	EM615-02

9/19/2007 3:20:48 PM F:\a\h\3\1\1\1\Federal Lands Highway Division\Detail\RRP-LOP 10(2)\ASPHALT CONCRETE SIDEWALK WITH CURB.dgn