



REG	STATE	PROJECT	SHEET NO.
SE	LA	RRP-LOP 10(2)	

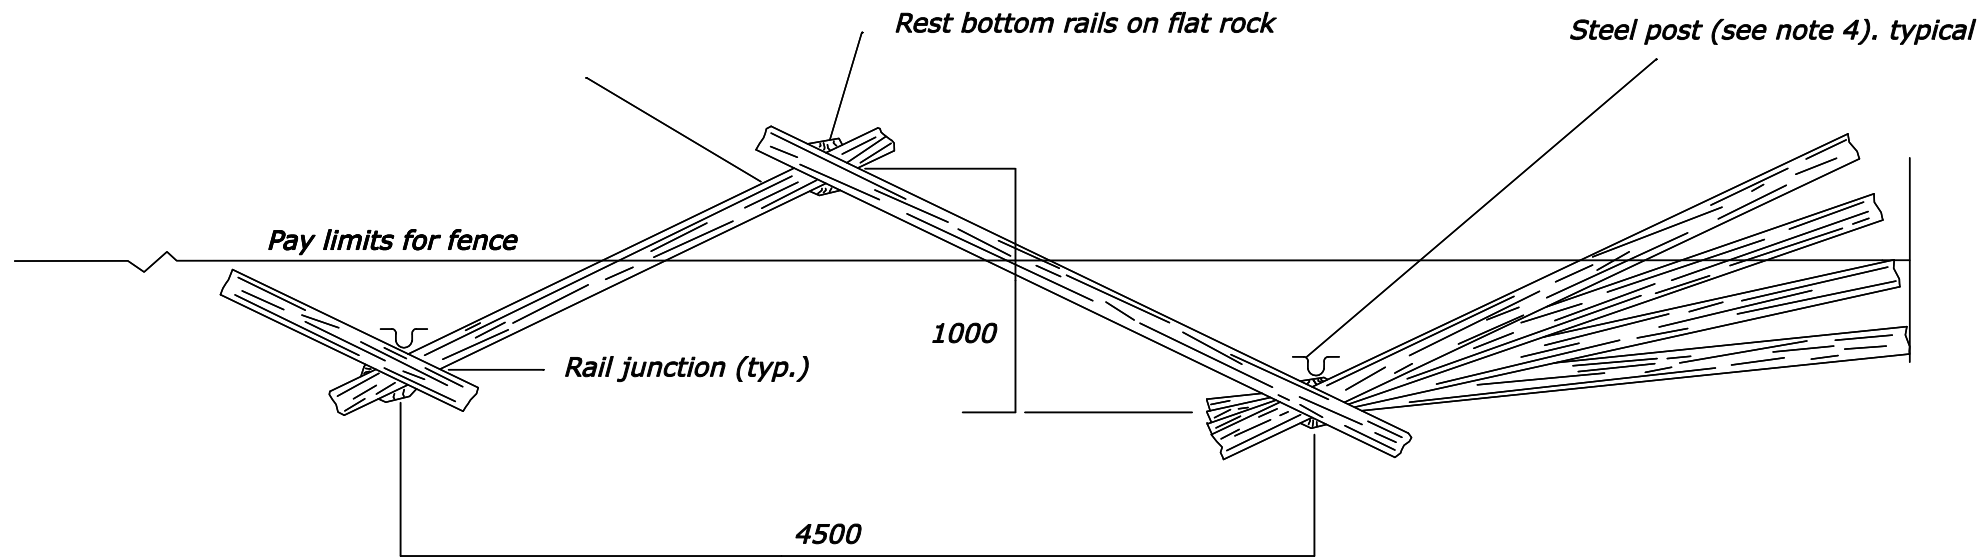

Notes:

1. Unless otherwise shown, dimensions are in millimeters.
2. Fence will be measured for payment along a smooth line midway between rail junctions.
3. Rail sizes may vary from 5" to 7".
4. Rails may be Chestnut or White Oak treated with chromated copper arsenate, or untreated Cedar. Only one species may be used.
5. Install posts at alternate fence corners, and wire to the rails for fence stability. The top of the post to be flush with the top of the upper split rail. Minimum depth of post to be 3'.

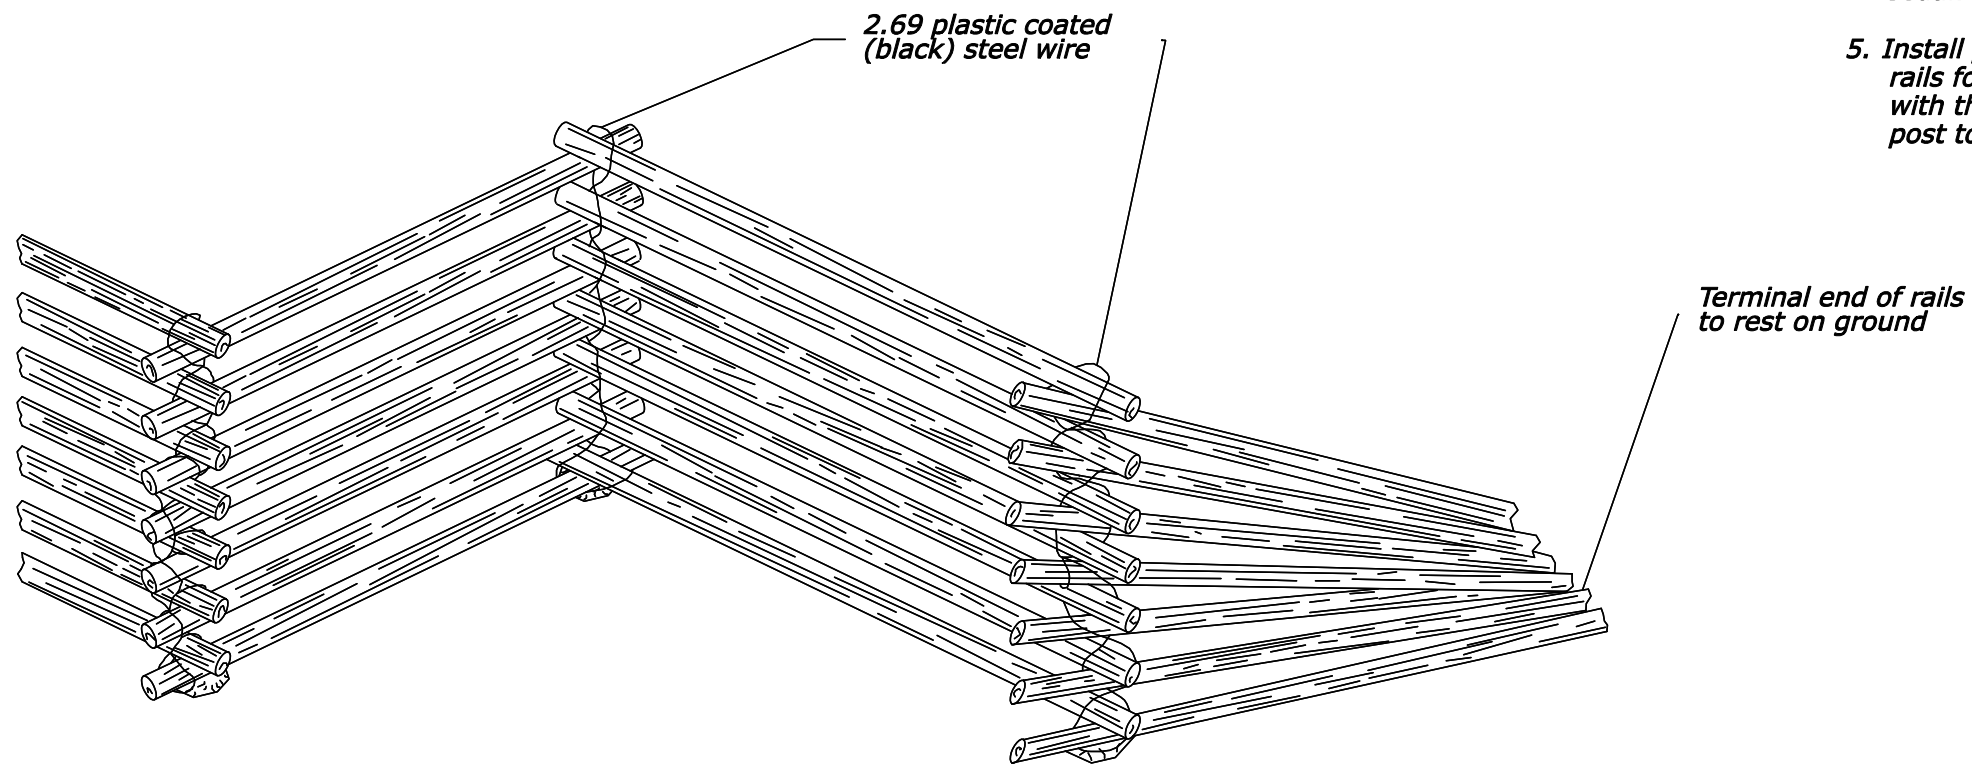

3/26/2008 1:18:25 PM Z:\Standards\Temp\st61901_detail.dgn

U.S. DEPARTMENT OF TRANSPORTATION FEDERAL HIGHWAY ADMINISTRATION EASTERN FEDERAL LANDS HIGHWAY DIVISION	
METRIC DETAIL	
FENCE, SPLIT RAIL, 7-RAIL HEIGHT	
DETAIL APPROVED FOR USE	DETAIL
REVISED: 01/08	EM619-01