


REG	STATE	PROJECT	SHEET NO.
SE	LA	RRP-LOP 10(2)	

1200 mm x 1200 mm posts

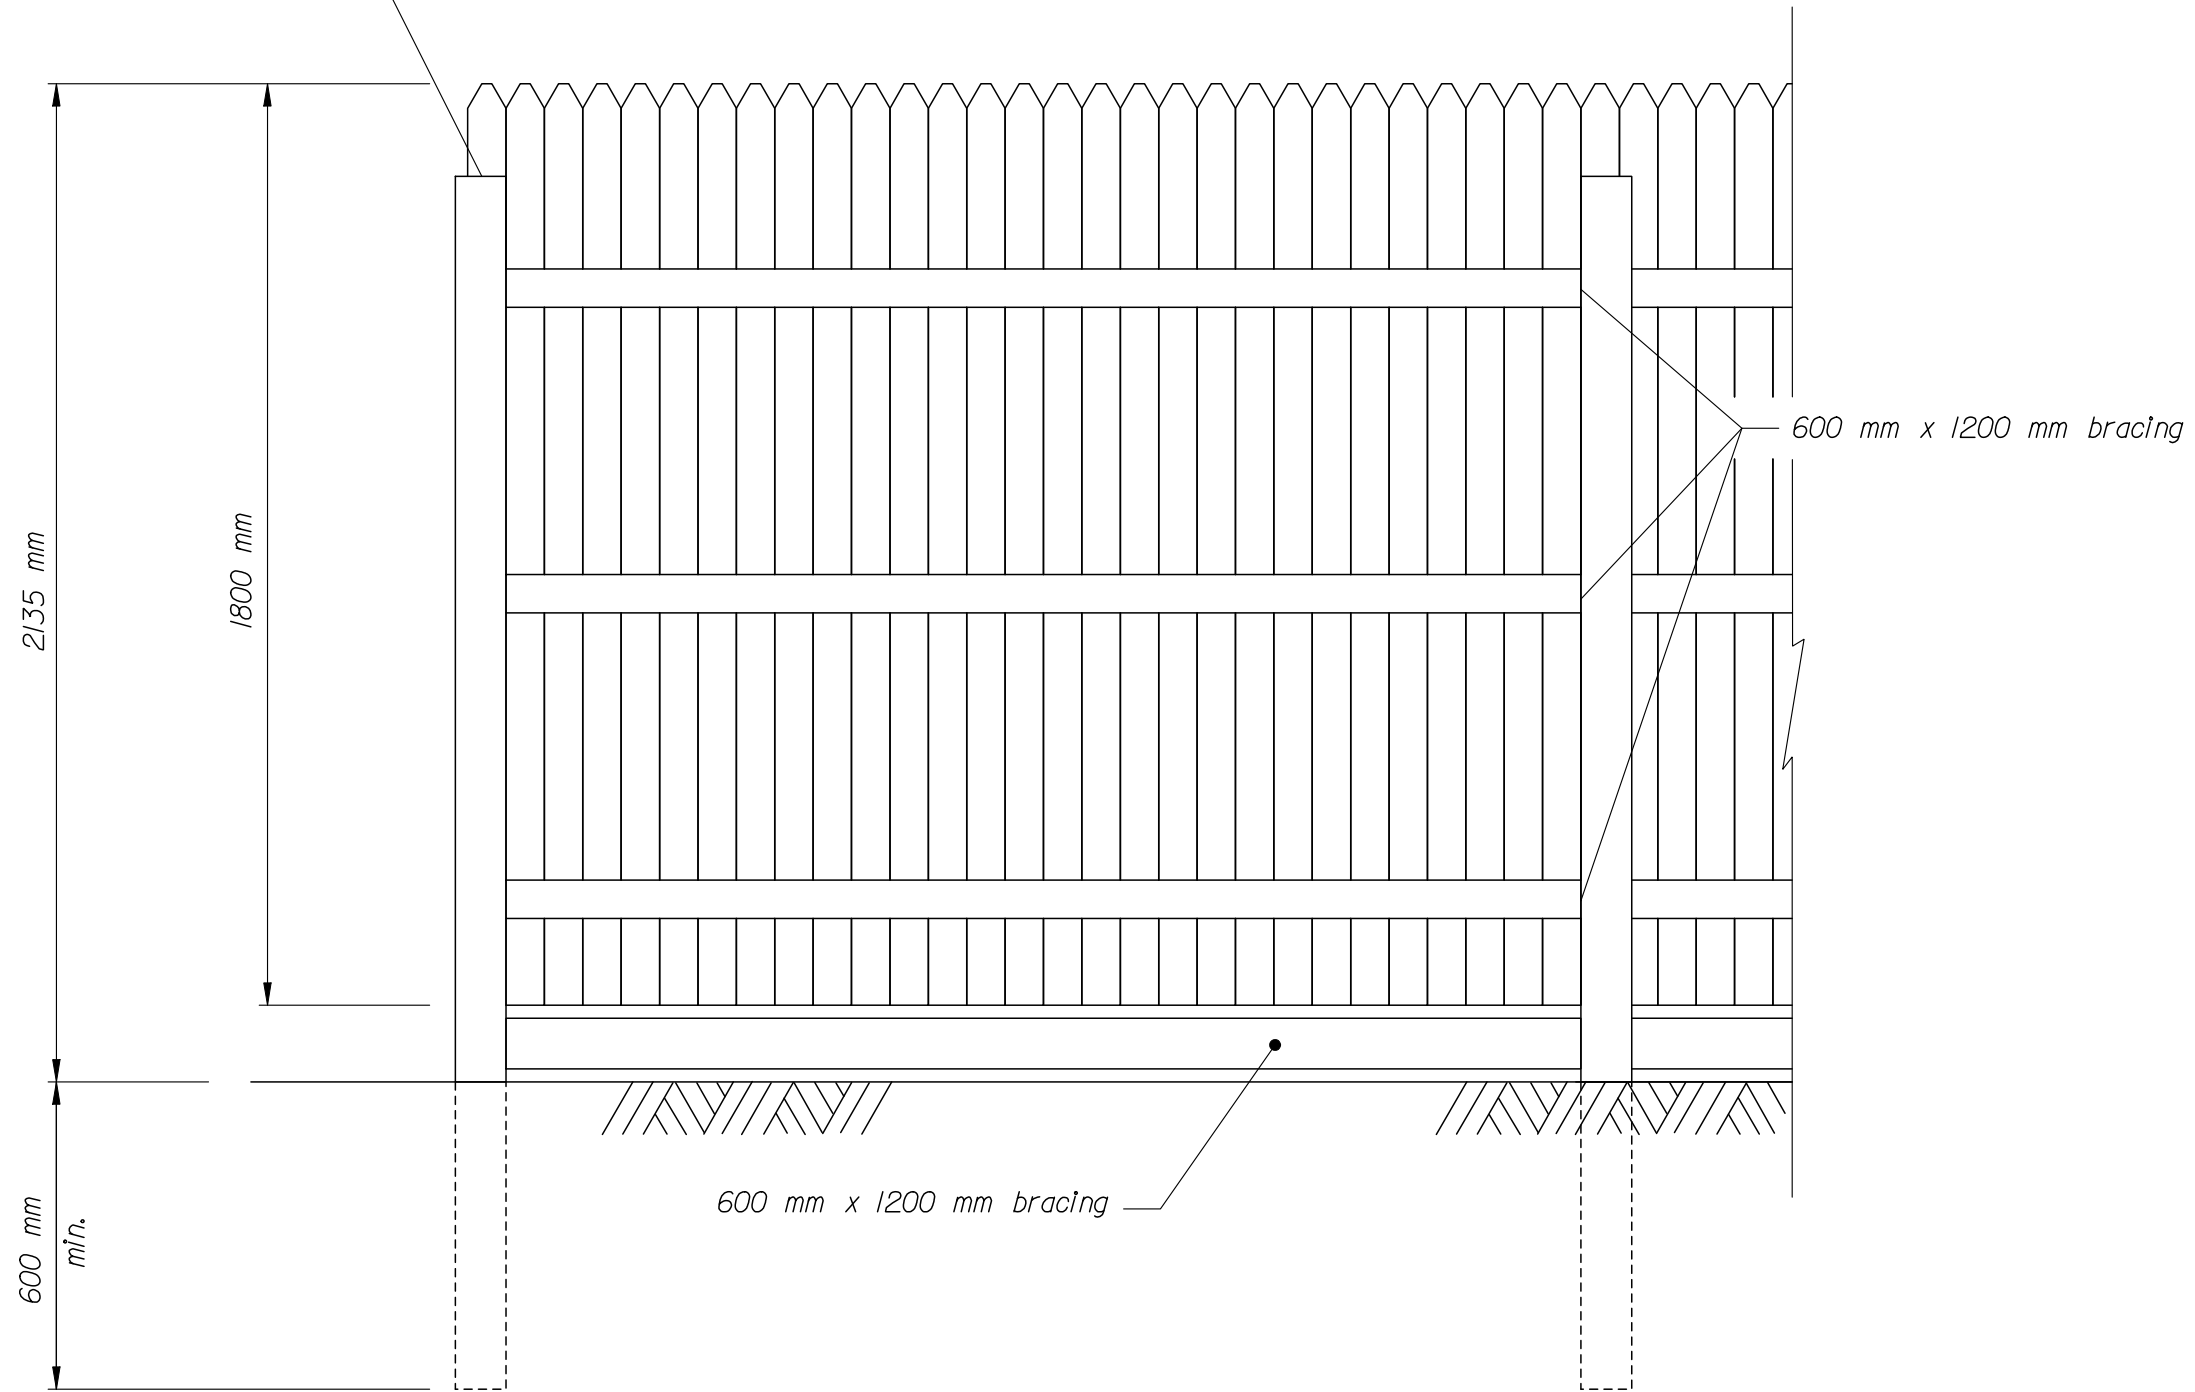

ELEVATION

4/7/2008 10:41:30 AM M:\Standard\EF\LD_Detail-Drawings\Bst61912_detail.dgn

(No Scale)

U.S. DEPARTMENT OF TRANSPORTATION FEDERAL HIGHWAY ADMINISTRATION EASTERN FEDERAL LANDS HIGHWAY DIVISION	
METRIC DETAIL	
WOOD STOCKADE FENCE	
DETAIL APPROVED FOR USE	DETAIL
REVISED: 03/08	EM619-12