
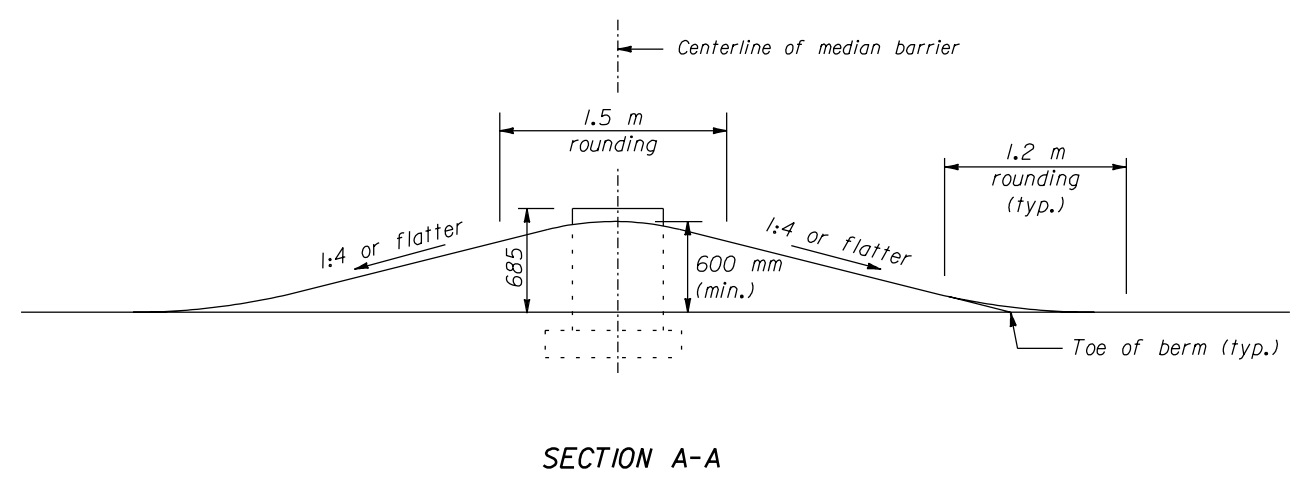


- NOTE:**
1. Dimensions not labeled are in millimeters.
  2. The 1:20 slope is the desired slope. The slope may be adjusted to meet field conditions as directed, (maximum slope 1:6).
  3. See Standards M618-3 and M620-2 for details of specified roadside barrier and terminal section.

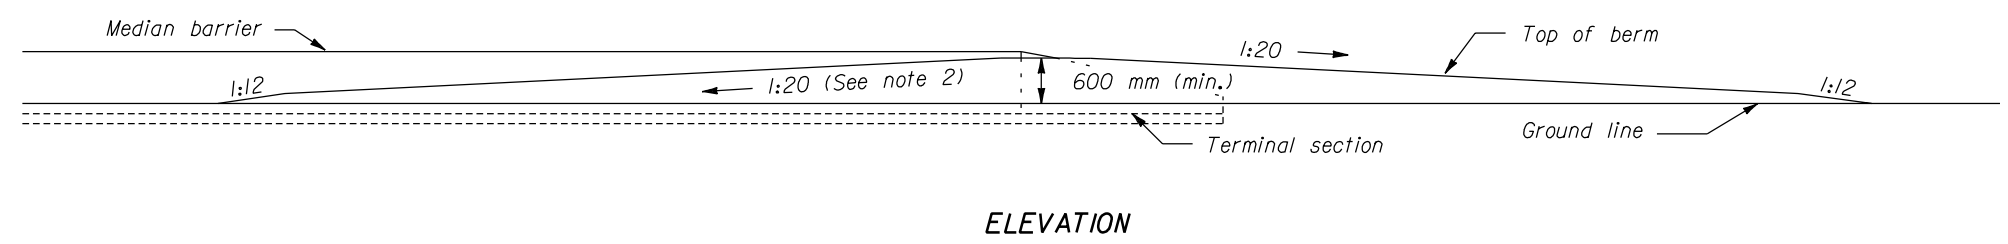

U.S. DEPARTMENT OF TRANSPORTATION FEDERAL HIGHWAY ADMINISTRATION FEDERAL LANDS HIGHWAY	
METRIC STANDARD	
EARTH BERM FOR MEDIAN BARRIER TERMINAL SECTIONS	
STANDARD APPROVED FOR USE 3/1996	STANDARD
REVISED:	M204-2

NO SCALE

f:\standrow\metric\mst20402.dgn 16 NOV 2000