



LAKE SIDE ELEVATION

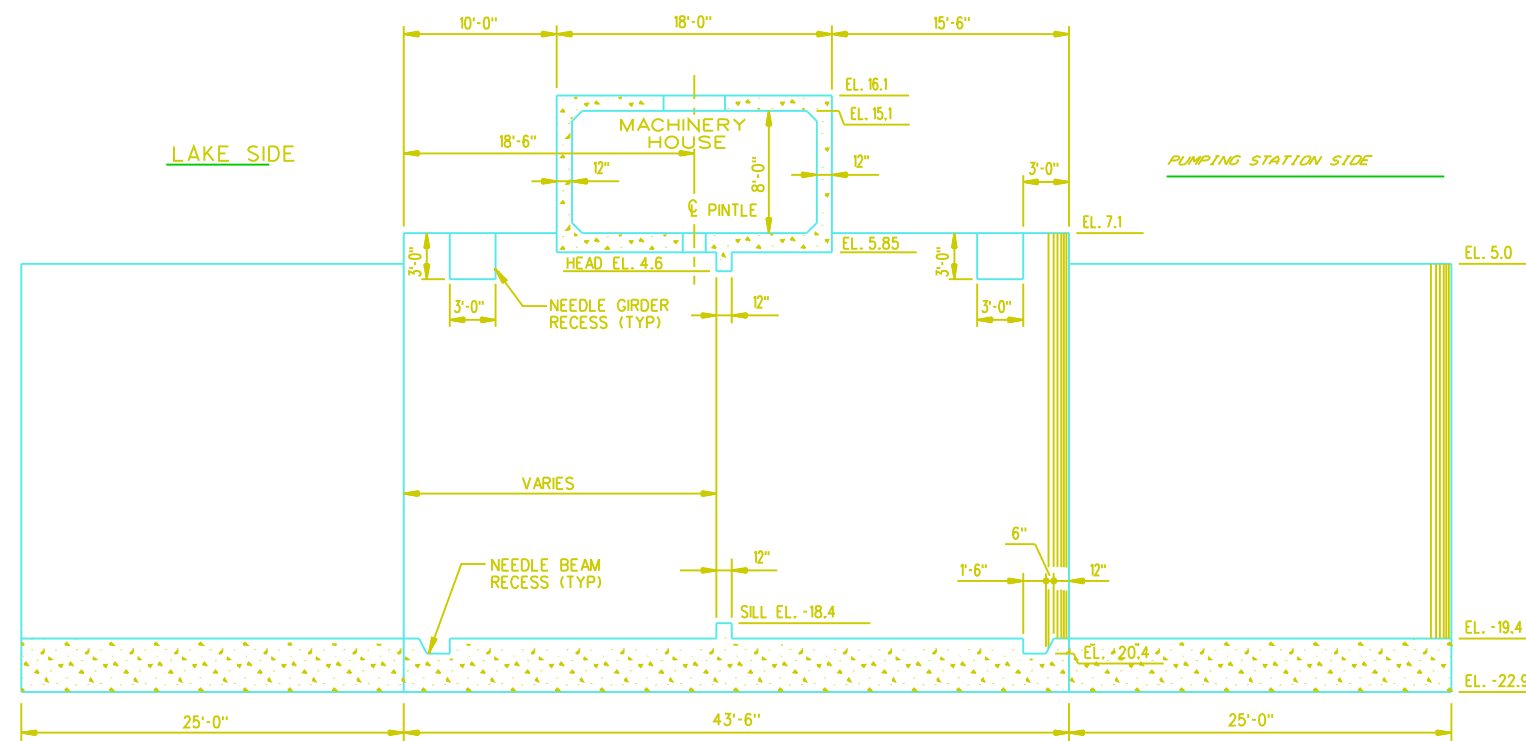

SECTION A

BUTTERFLY VALVE STRUCTURE

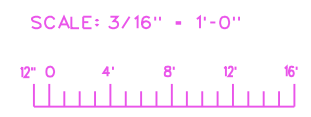

COMPUTER
AIDED
DESIGN
DRAFTING

LAKE PONTCHARTRAIN, LA. AND VICINITY
HIGH LEVEL PLAN
DESIGN MEMORANDUM NO. 20 GENERAL DESIGN
ORLEANS PARISH - JEFFERSON PARISH
17TH. STREET OUTFALL CANAL
(METAIRIE RELIEF)
BUTTERFLY VALVE STRUCTURE
ELEVATION AND SECTION
U. S. ARMY ENGINEER DISTRICT, NEW ORLEANS
CORPS OF ENGINEERS
DATE: MARCH 1990 FILE NO: H-2-30300

30300SA09.DGN
PLOT SCALE 64