




PITTMAN
CONSTRUCTION CO., INC.
 110 VETERANS BLVD., SUITE 325
 METAIRIE, LA 70005
 P.O. BOX 8116
 NEW ORLEANS, LA 70182
 (504) 945-4163

JOB _____ OF _____
 SHEET NO. _____ DATE **4-12-84**
 CALCULATED BY C.D. DATE _____
 CHECKED BY _____ DATE _____
 SCALE 1" = 2'-0"

REVISED
APR 25 1984
N.O.A.O.

DETAIL OF
 INTERMEDIATE STRUT
 ON TYPE I WALLS
 REF. FWS DWG
 # 93089-1
 2/14/94

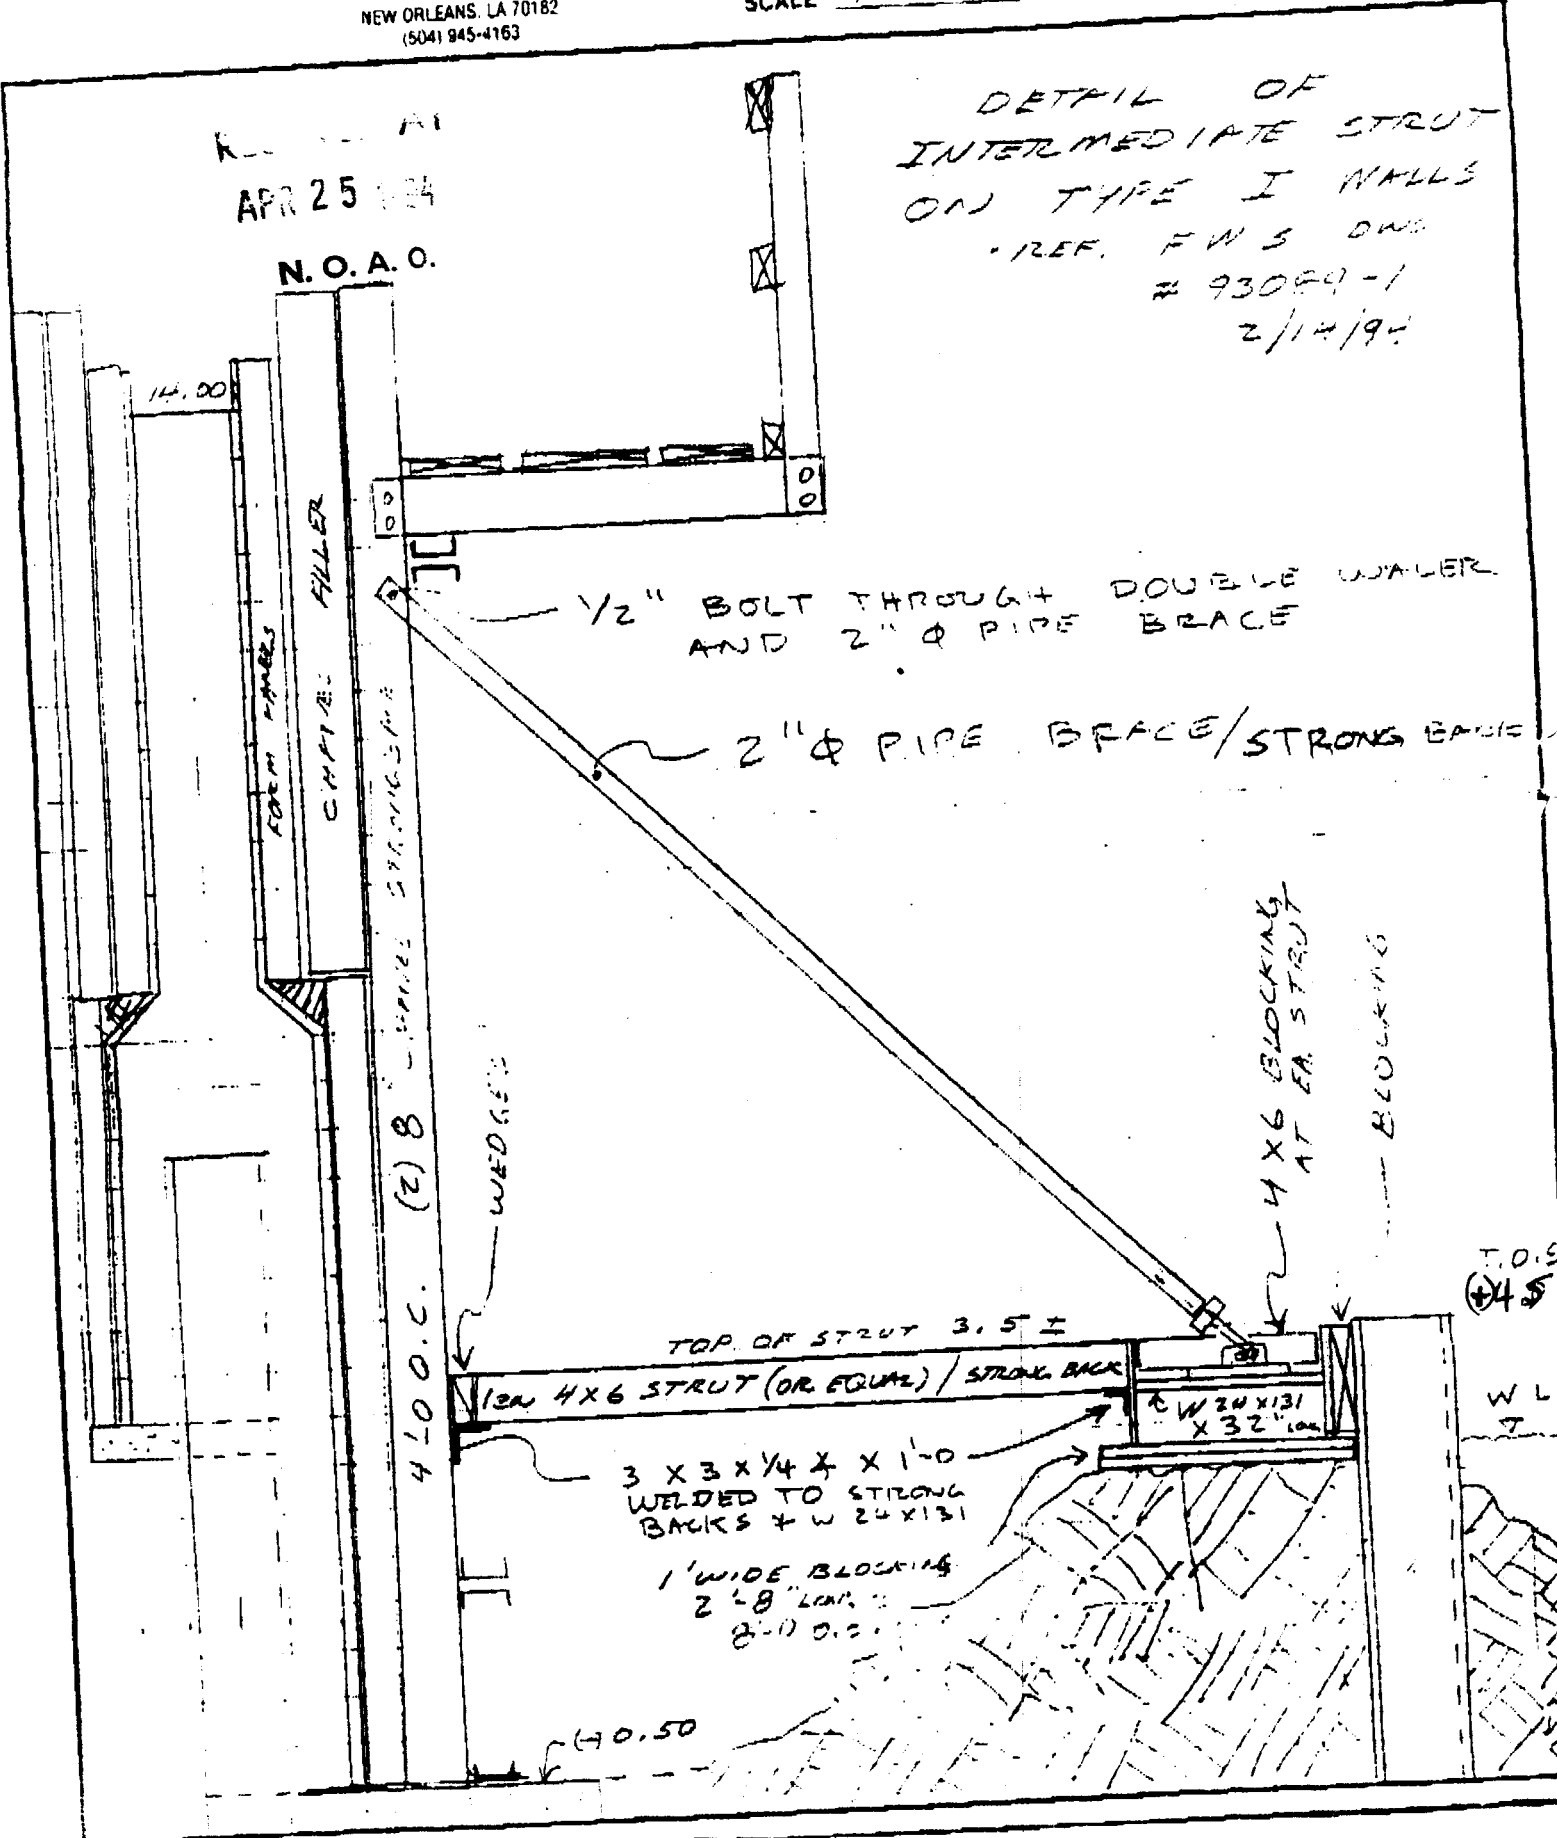

1/2" BOLT THROUGH DOUBLE WALKER AND 2" ϕ PIPE BRACE

2" ϕ PIPE BRACE / STRONG BACK

4x6 BLOCKING AT EA STRUT
 BLOCKING

TOP OF STRUT 3.5 ±

12x4x6 STRUT (OR EQUAL) / STRONG BACK

3x3x1/4x1x1-0 WELDED TO STRONG BACKS & W 24x131

1' WIDE BLOCKING 2x8 LAM. 2'-0 O.C.

40.50

T.O.S
 (+45)

W L
 7