
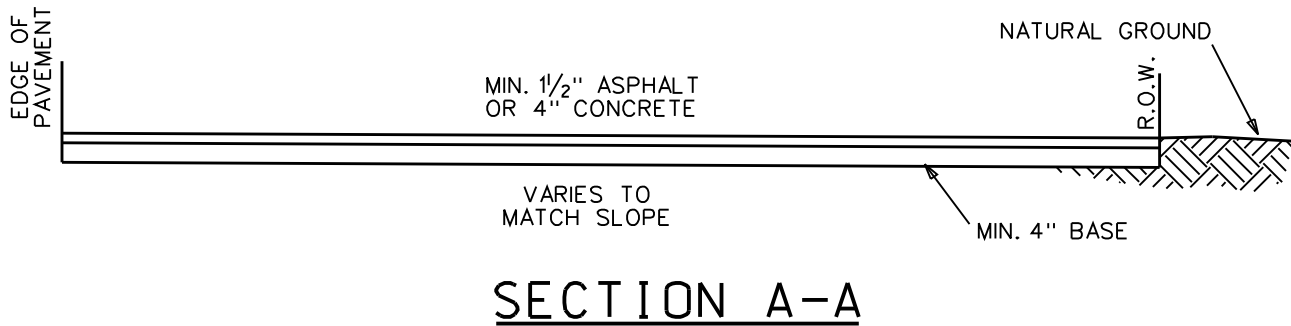


(SUPPLEMENTAL INFORMATION)

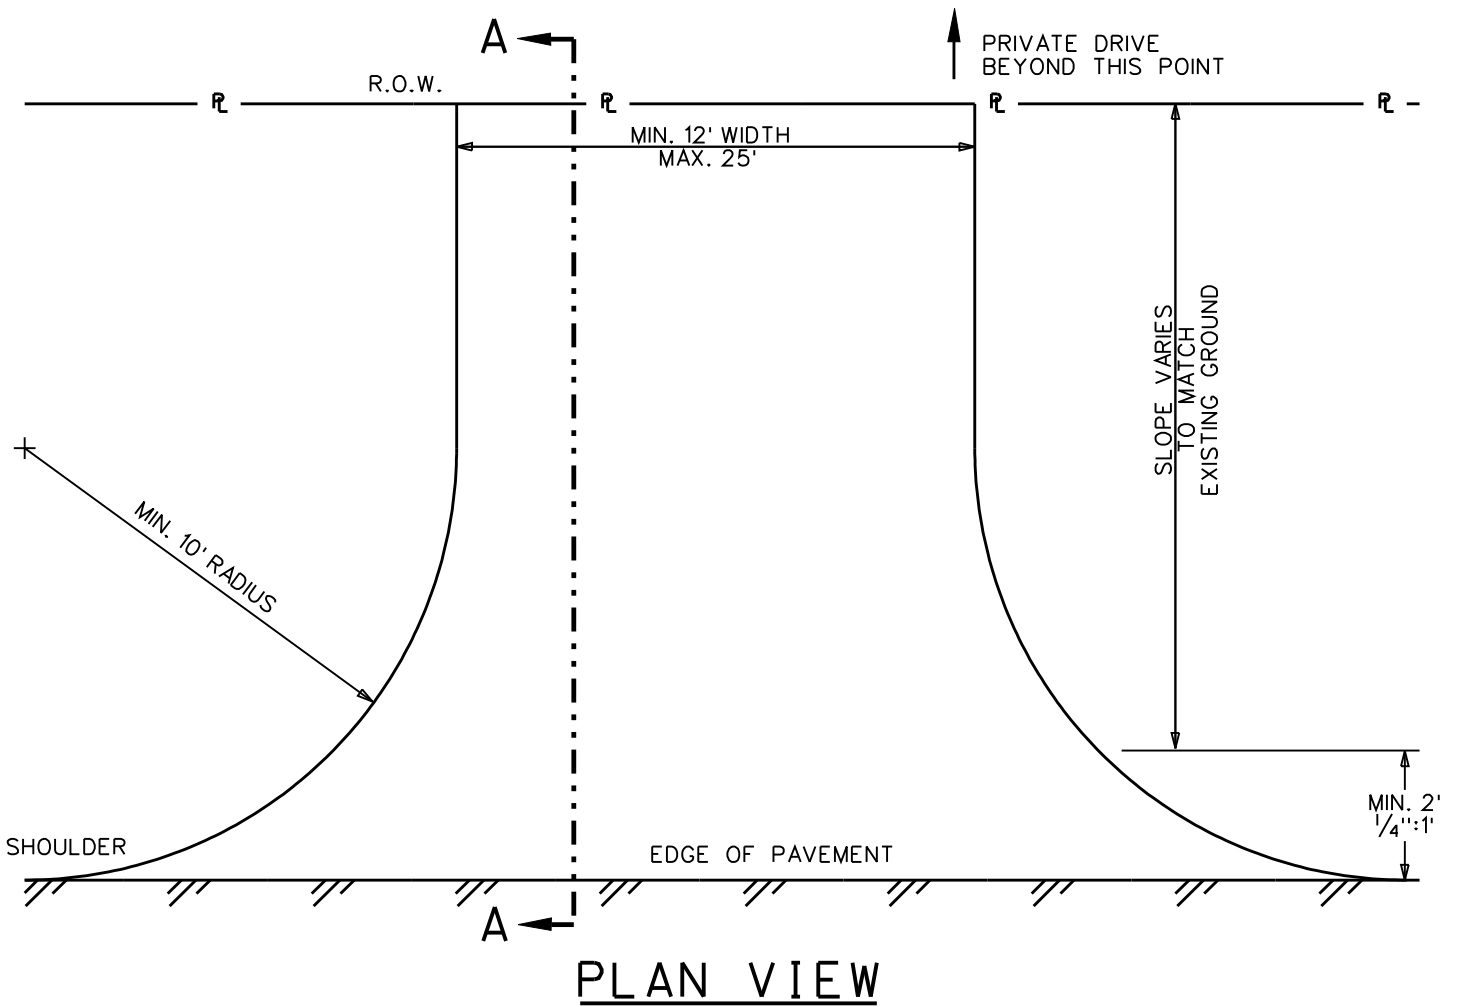


FILE: Q:\Project\Environmental\Driveway_Stds\straight_tie_in.dgn
DATE: 12-Oct-06 15:33

NOT TO SCALE

NOTES:

- A) MIN DEPTH OF 4" BASE AND EITHER 4" CONCRETE OR 1/2" ASPHALT
- B) ENGINEERED DRAWINGS MUST BE SUBMITTED FOR COMMERCIAL DRIVEWAYS

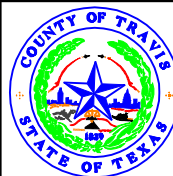

TRAVIS COUNTY, TEXAS
**TRANSPORTATION and NATURAL
RESOURCES DEPARTMENT**

**RESIDENTIAL DRIVEWAY
STRAIGHT TIE-IN**