

STATE VICINITY MAP

N.T.S.

INDEX TO SHEETS:

1. STATE VICINITY MAP
2. LOCAL VICINITY MAP
3. OVERALL PLAN VIEW - EXISTING CONDITIONS
4. OVERALL PLAN VIEW - EXISTING CONDITIONS
5. OVERALL PLAN VIEW - PROPOSED IMPROVEMENTS
6. OVERALL PLAN VIEW - PROPOSED IMPROVEMENTS
7. CROSS SECTION "A"-"A" & FLAP GATE DETAIL



DUPLANTIS DESIGN GROUP, PC

CIVIL ENGINEERING • ARCHITECTURE

314 EAST BAYOU ROAD THIBODAUX, LA 70301

PHONE: 985.447.0090 || FAX: 985.447.7009


THIBODAUX \ COVINGTON \ HOUSTON \ BATON ROUGE \ HOUMA

PROPOSED DELTA WOODS DRAINAGE PROJECT

APPLIED BY: LAFOURCHE PARISH GOVERNMENT


AREA: LOCKPORT, LOUISIANA (LAFOURCHE PARISH)

DATE: 4/27/12

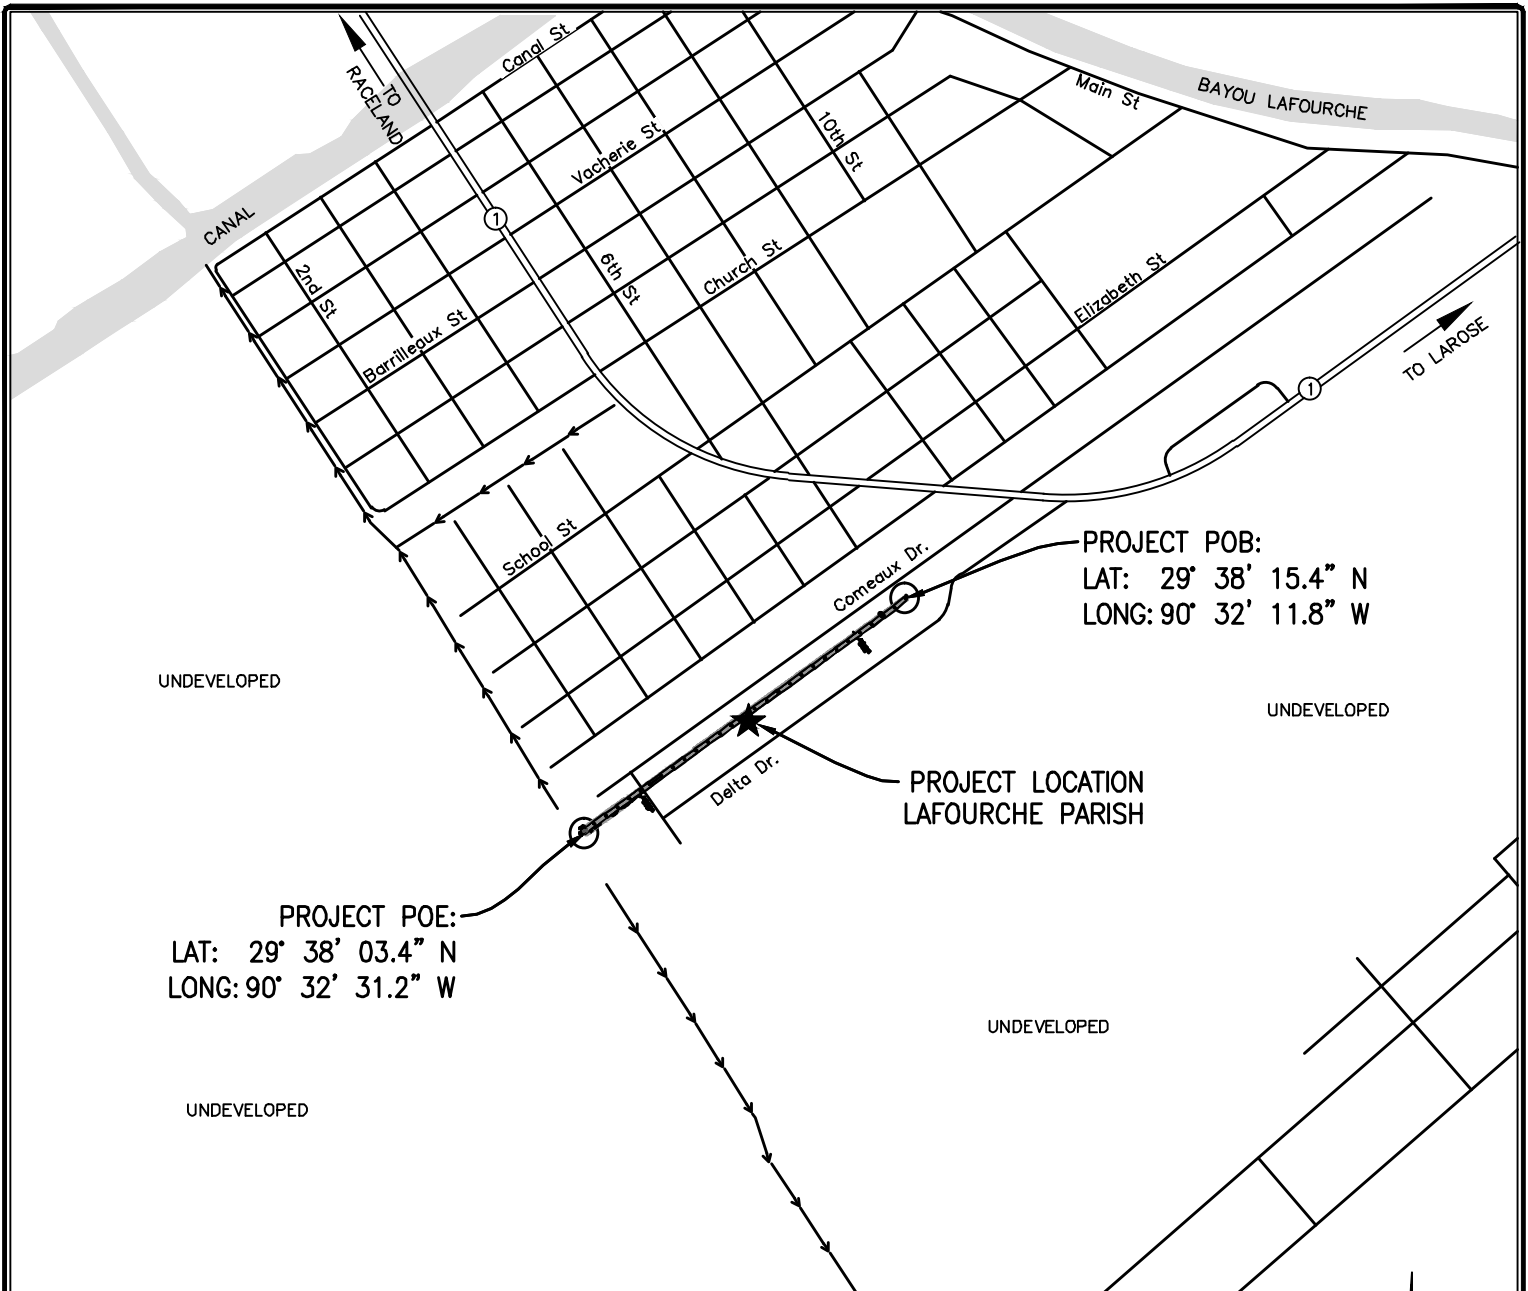

LOCAL VICINITY MAP

SCALE IN FEET

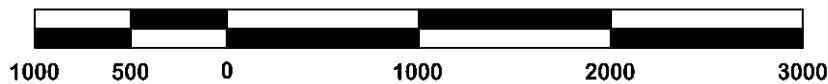

LATITUDE: 29° 38' 9.37" N
 LONGITUDE: 90° 32' 21.76" W
 (LATITUDE AND LONGITUDE IS LOCATED APPROXIMATELY
 IN THE CENTER OF THE PROJECT AREA.)




DUPLANTIS DESIGN GROUP, PC
 CIVIL ENGINEERING • ARCHITECTURE
 314 EAST BAYOU ROAD THIBODAUX, LA 70301
 PHONE: 985.447.0090 || FAX: 985.447.7009

PROPOSED DELTA WOODS DRAINAGE PROJECT
APPLIED BY: LAFOURCHE PARISH GOVERNMENT
AREA: LOCKPORT, LOUISIANA (LAFOURCHE PARISH)


THIBODAUX \ COVINGTON \ HOUSTON \ BATON ROUGE \ HOUMA

DATE: 4/27/12

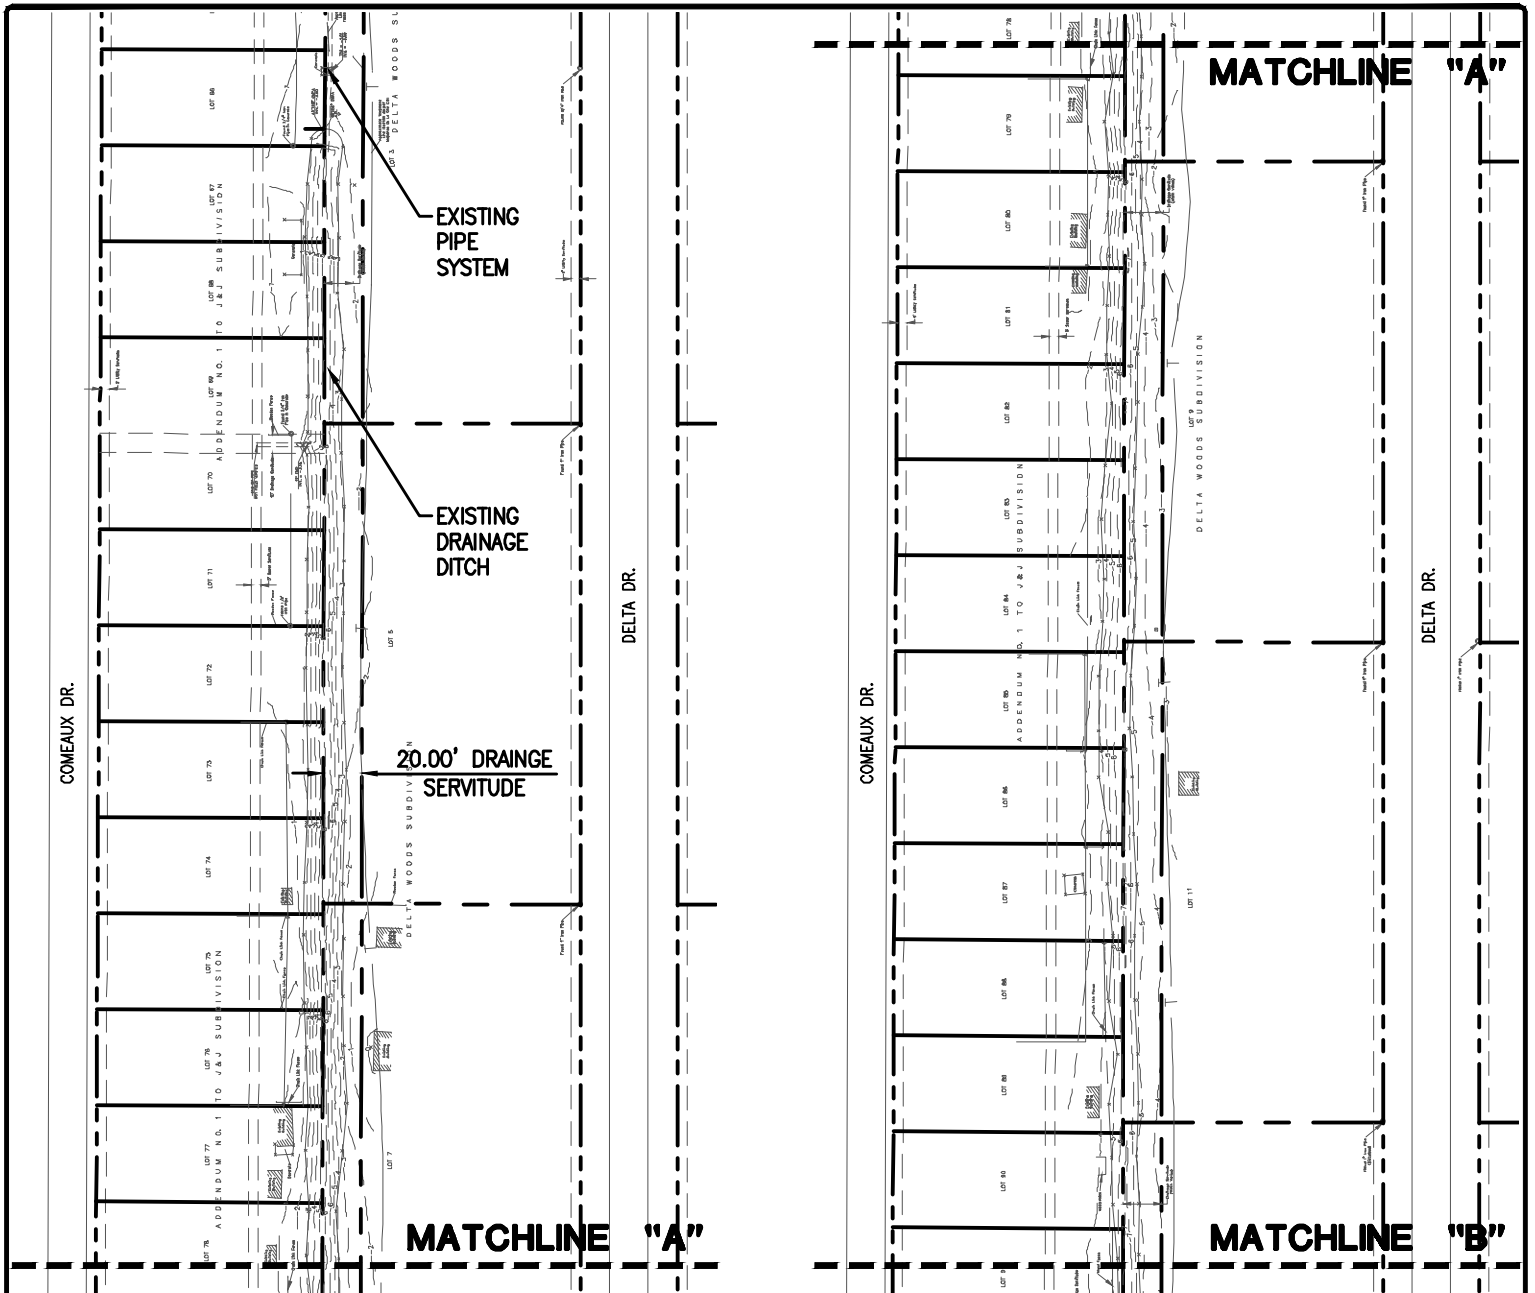

OVERALL PLAN VIEW - EXISTING CONDITIONS

SCALE IN FEET

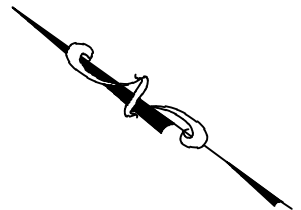


DDG
 WWW.DDGPC.COM

DUPLANTIS DESIGN GROUP, PC
 CIVIL ENGINEERING • ARCHITECTURE
 314 EAST BAYOU ROAD THIBODAUX, LA 70301
 PHONE: 985.447.0090 || FAX: 985.447.7009

PROPOSED DELTA WOODS DRAINAGE PROJECT
 APPLIED BY: LAFORCHE PARISH GOVERNMENT
 AREA: LOCKPORT, LOUISIANA (LAFORCHE PARISH)


THIBODAUX \ COVINGTON \ HOUSTON \ BATON ROUGE \ HOUMA

DATE: 4/27/12

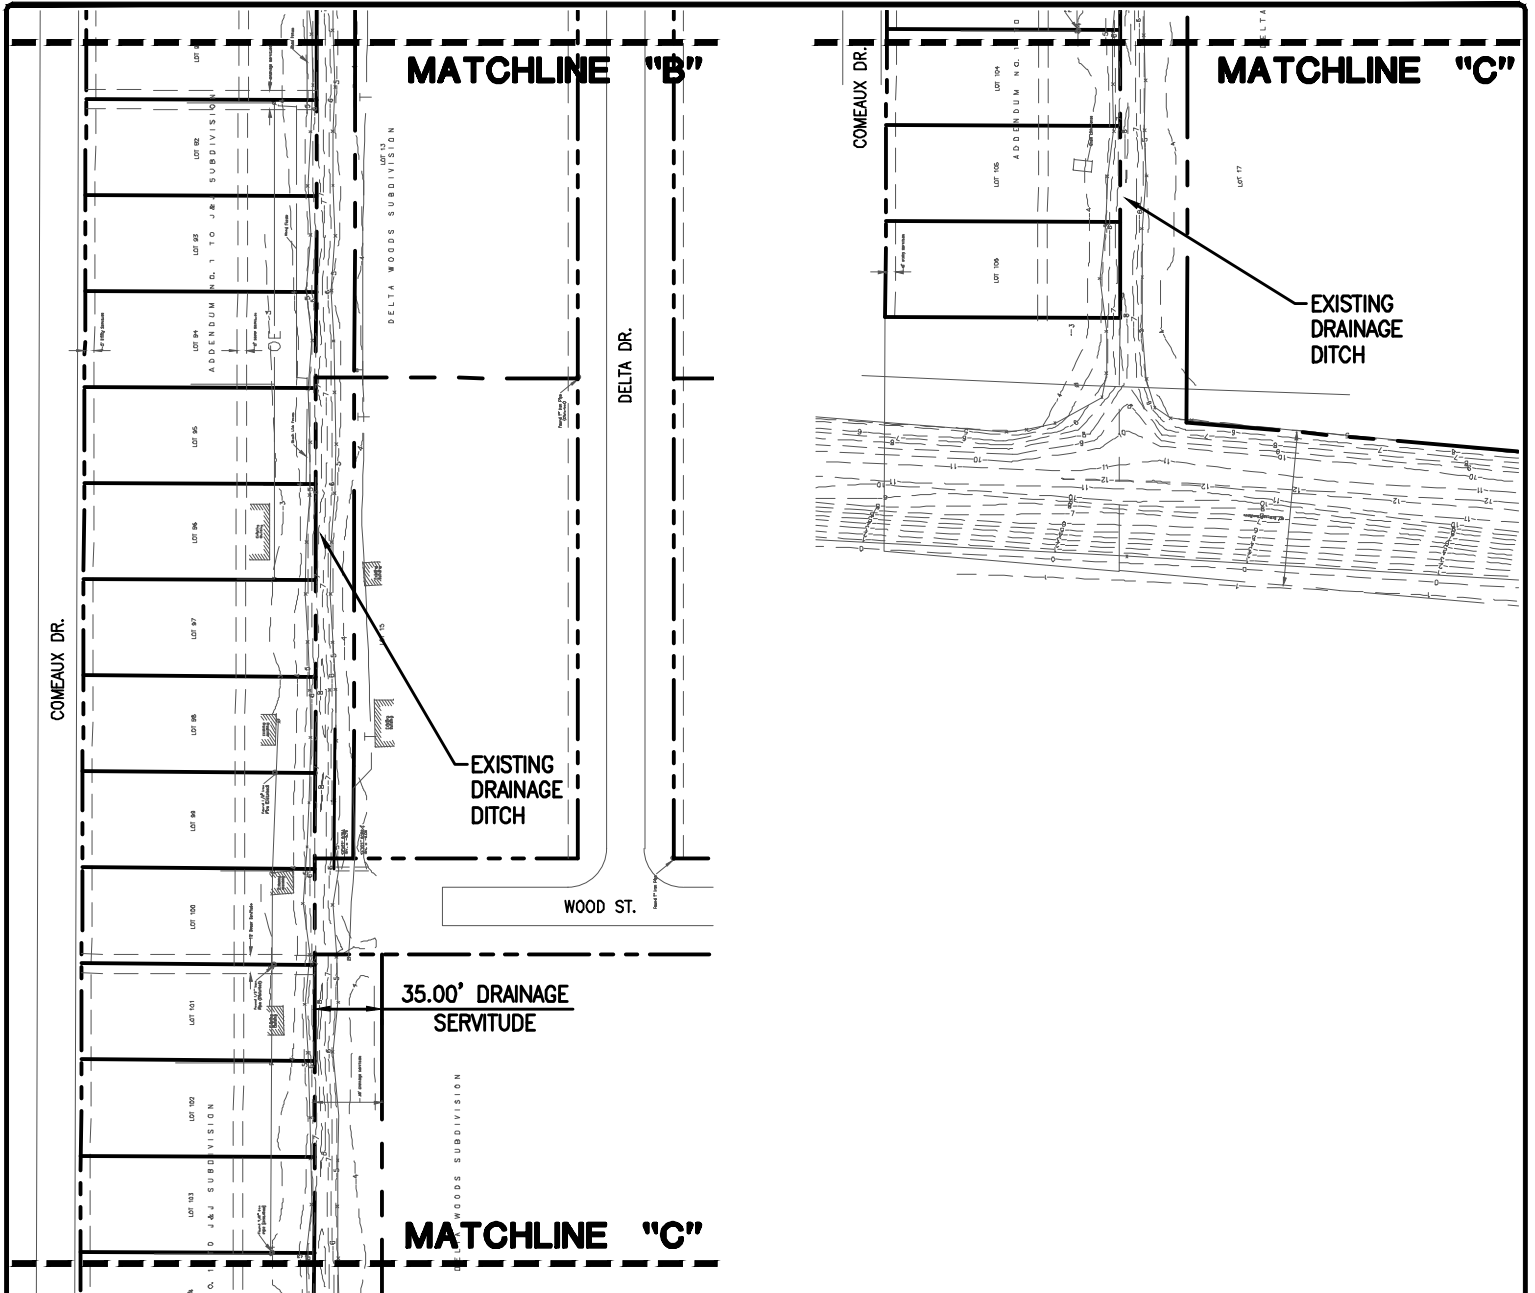

OVERALL PLAN VIEW - EXISTING CONDITIONS

SCALE IN FEET

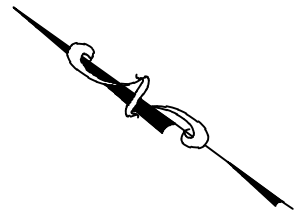


DUPLANTIS DESIGN GROUP, PC
 CIVIL ENGINEERING • ARCHITECTURE
 314 EAST BAYOU ROAD THIBODAUX, LA 70301
 PHONE: 985.447.0090 || FAX: 985.447.7009

PROPOSED DELTA WOODS DRAINAGE PROJECT
 APPLIED BY: LAFORCHE PARISH GOVERNMENT
 AREA: LOCKPORT, LOUISIANA (LAFORCHE PARISH)

THIBODAUX \ COVINGTON \ HOUSTON \ BATON ROUGE \ HOUMA

DATE: 4/27/12

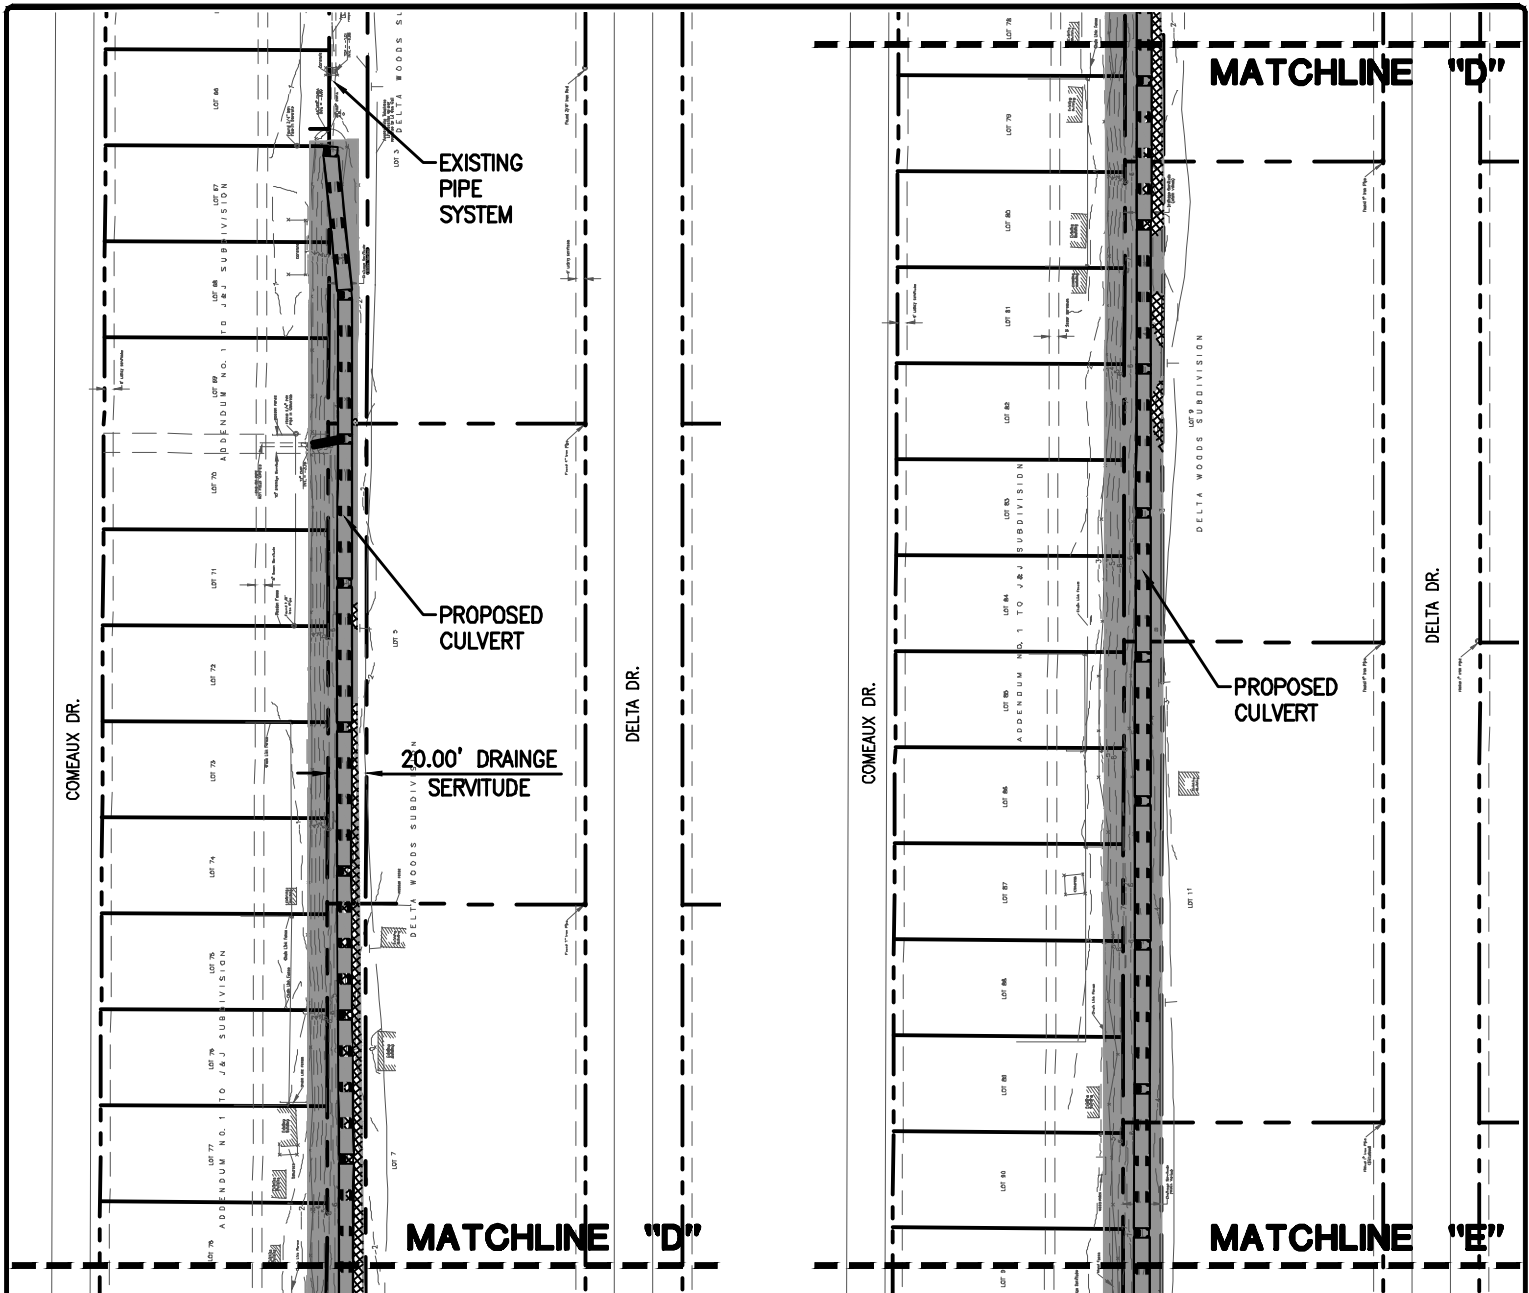


OVERALL PLAN VIEW - PROPOSED IMPROVEMENTS

AREA TO BE FILLED



AREA TO BE CUT

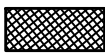


SCALE IN FEET



CUT FILL NET

67.00 CU. YD. 2488.14 CU. YD. 2421.14 CU. YD.<FILL>
 INTERMITTENT 30' (TYPICAL) X 2070 LF

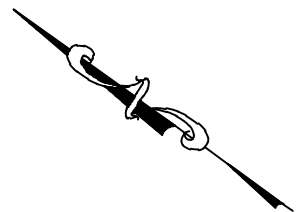


DDG
 WWW.DDGPC.COM

DUPLANTIS DESIGN GROUP, PC
 CIVIL ENGINEERING • ARCHITECTURE
 314 EAST BAYOU ROAD THIBODAUX, LA 70301
 PHONE: 985.447.0090 || FAX: 985.447.7009

PROPOSED DELTA WOODS DRAINAGE PROJECT
 APPLIED BY: LAFORCHE PARISH GOVERNMENT
 AREA: LOCKPORT, LOUISIANA (LAFORCHE PARISH)

THIBODAUX \ COVINGTON \ HOUSTON \ BATON ROUGE \ HOUMA

DATE: 4/27/12

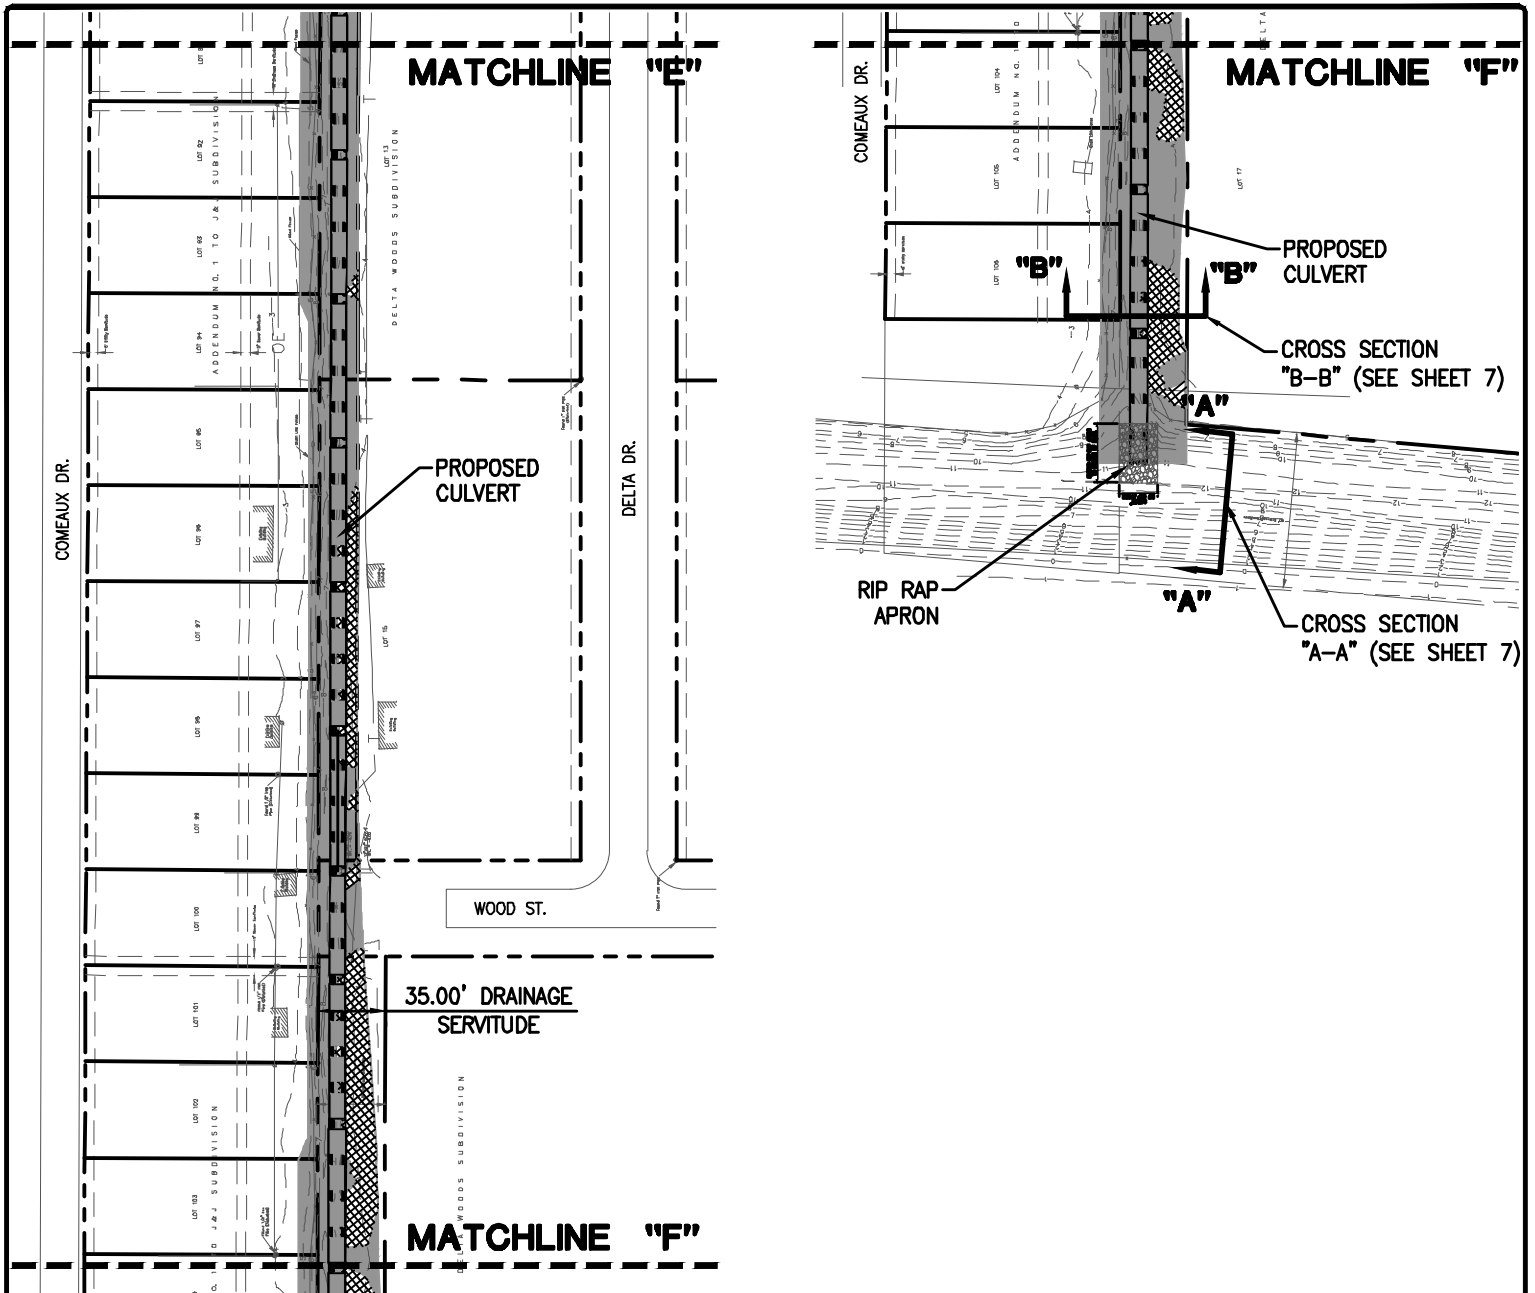



OVERALL PLAN VIEW - PROPOSED IMPROVEMENTS

AREA TO BE FILLED



SCALE IN FEET

AREA TO BE CUT

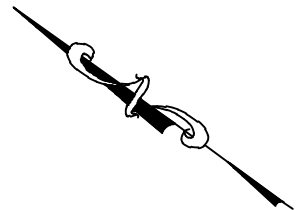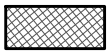

CUT	FILL	NET
67.00 CU. YD.	2488.14 CU. YD.	2421.14 CU. YD.<FILL>
INTERMITTENT	30' (TYPICAL) X 2070 LF	


DDG
WWW.DDGPC.COM

DUPLANTIS DESIGN GROUP, PC
CIVIL ENGINEERING * ARCHITECTURE
314 EAST BAYOU ROAD THIBODAUX, LA 70301
PHONE: 985.447.0090 || FAX: 985.447.7009

PROPOSED DELTA WOODS DRAINAGE PROJECT
APPLIED BY: LAFORCHE PARISH GOVERNMENT
AREA: LOCKPORT, LOUISIANA (LAFORCHE PARISH)



THIBODAUX \ COVINGTON \ HOUSTON \ BATON ROUGE \ HOUMA

DATE: 4/27/12

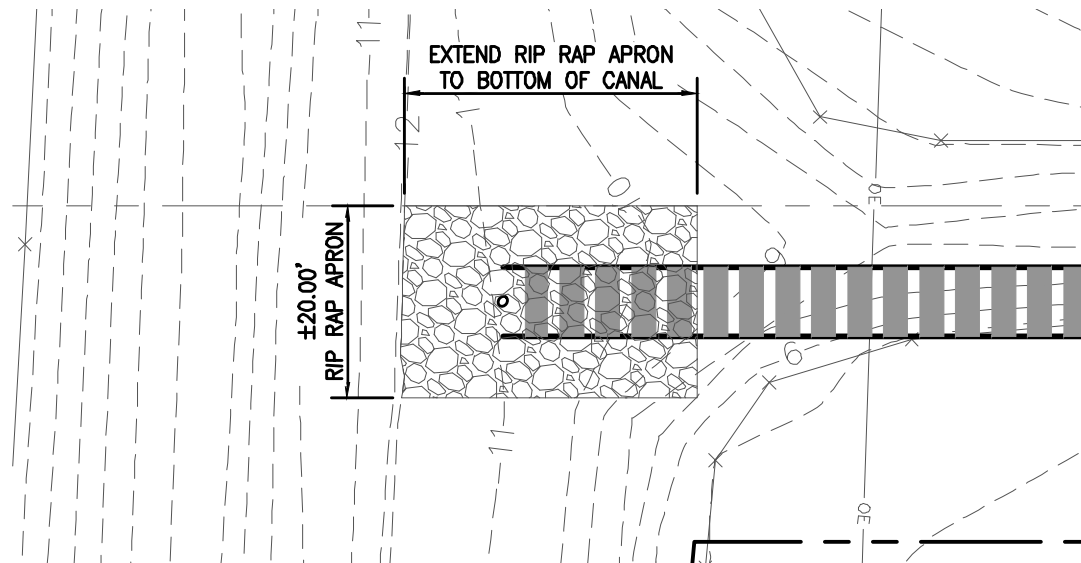



PLAN VIEW

SCALE IN FEET

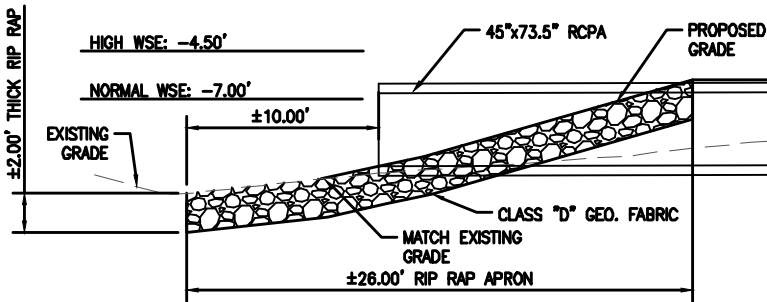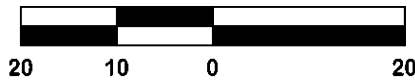

SECTION "A-A"

SCALE IN FEET

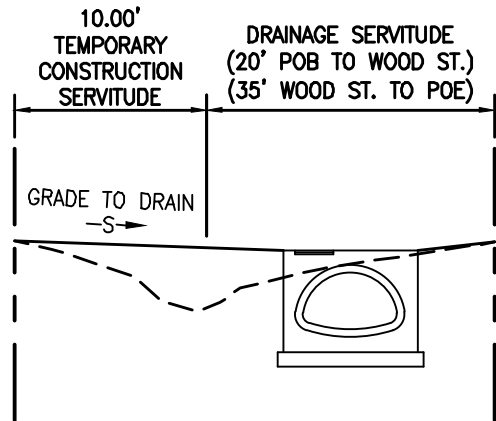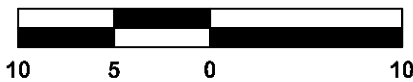

TYPICAL CROSS SECTION

N.T.S.

1. DRAINAGE IMPROVEMENTS SHALL CONSIST OF PLACEMENT OF A RIP-RAP APRON AS INDICATED IN THIS SECTION. HOWEVER THE CONTRACTOR MAY ELECT TO USE BROKEN CONCRETE WITH THE APPROVAL OF PROJECT ENGINEER.
2. EXCAVATED MATERIAL WILL BECOME THE PROPERTY OF THE CONTRACTOR, AND IT WILL BE HIS RESPONSIBILITY TO DETERMINE THE LOCATION AND TO DISPOSE OF IT. EXCAVATED MATERIAL WILL BE PLACED ON AN OFF-SITE AND NON-WETLAND AREA.

RIP RAP	40 CU. YD.
CUT FOR RIP RAP	20 CU. YD.



DUPLANTIS DESIGN GROUP, PC
 CIVIL ENGINEERING * ARCHITECTURE
 314 EAST BAYOU ROAD THIBODAUX, LA 70301
 PHONE: 985.447.0090 || FAX: 985.447.7009

PROPOSED DELTA WOODS DRAINAGE PROJECT
APPLIED BY: LAFOURCHE PARISH GOVERNMENT
AREA: LOCKPORT, LOUISIANA (LAFOURCHE PARISH)

THIBODAUX \ COVINGTON \ HOUSTON \ BATON ROUGE \ HOUMA DATE: 4/27/12