

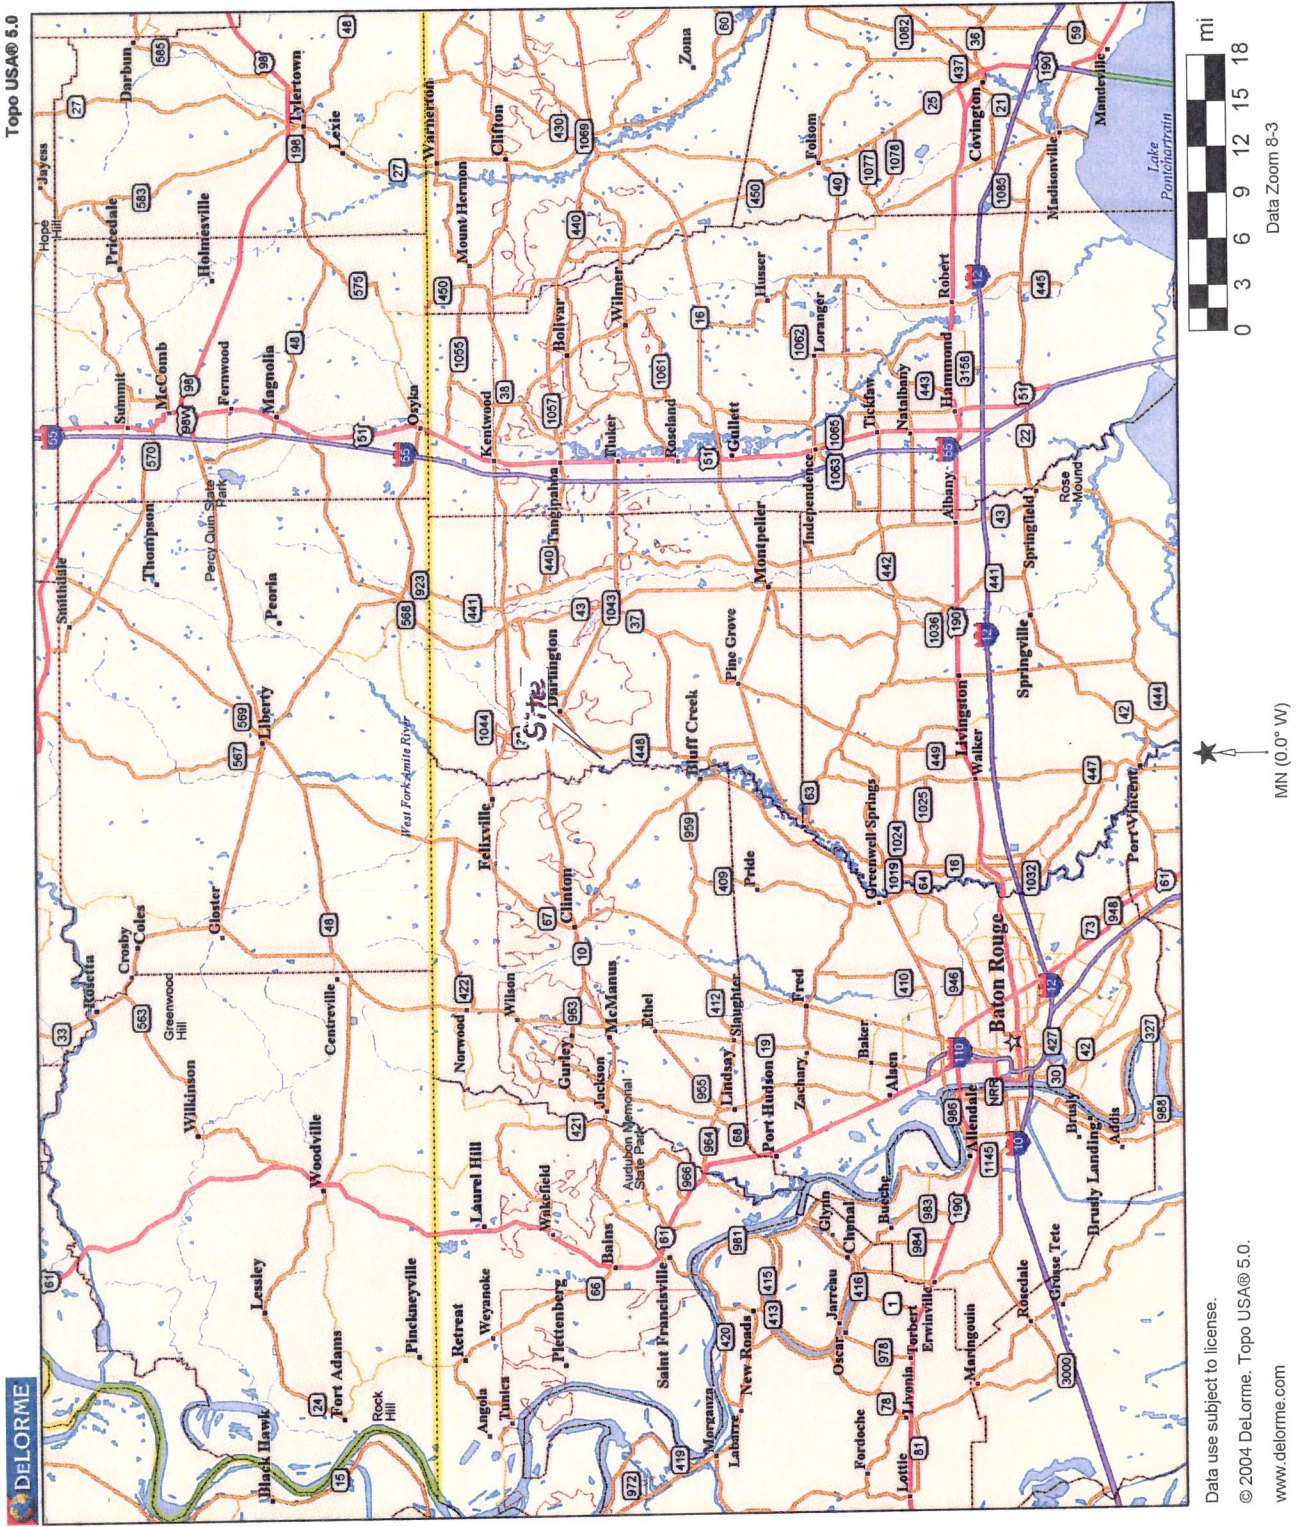


Figure 1. Regional Location

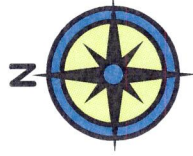



Fleniken Sand & Gravel, Inc.

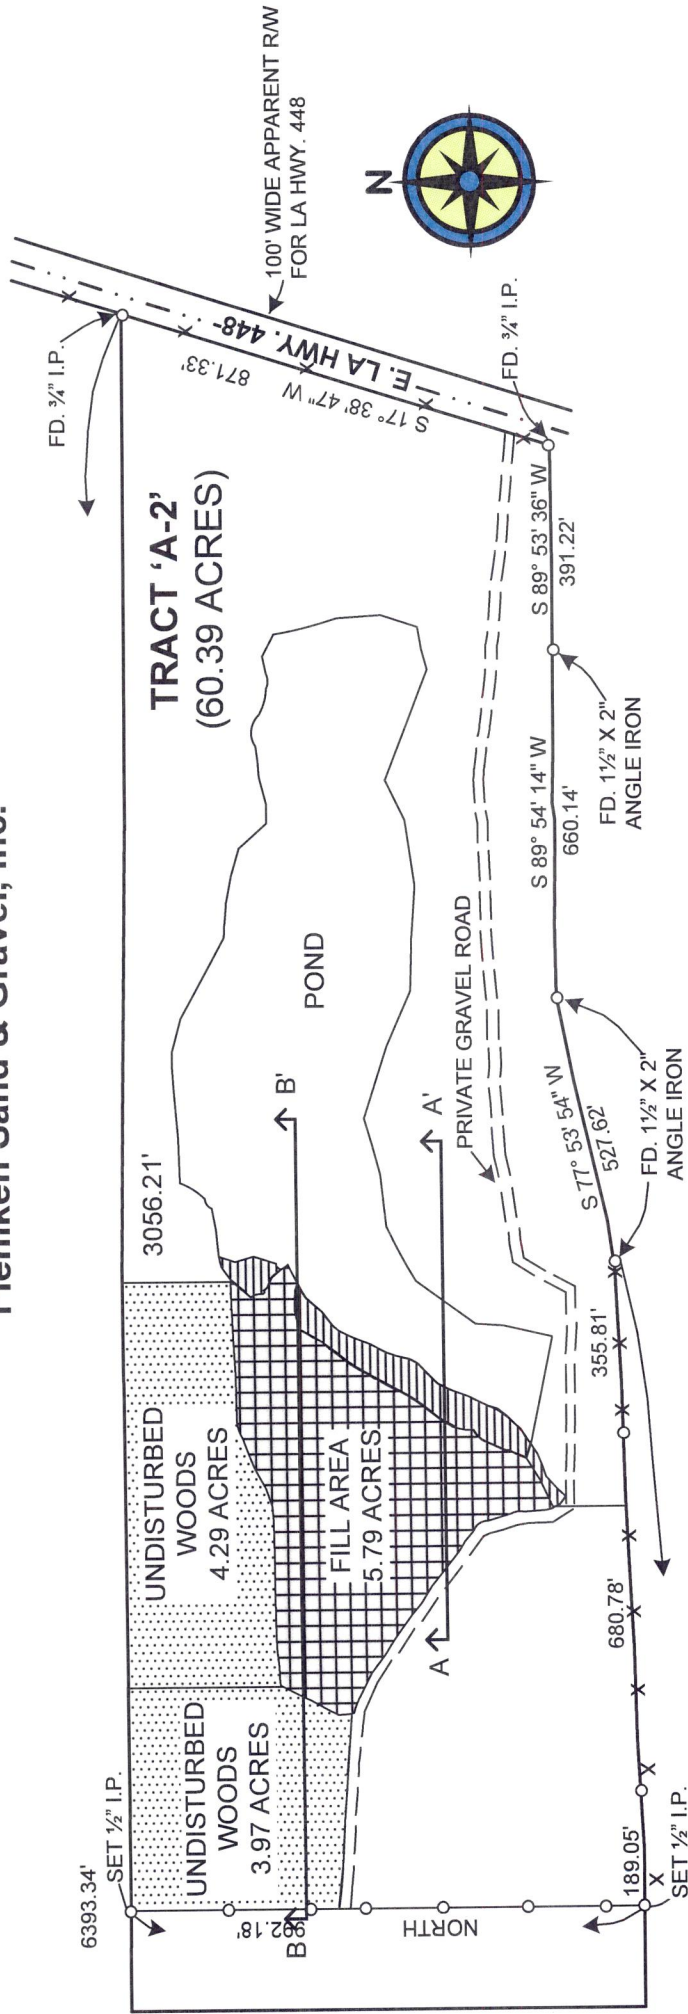


approximately 3 additional acres
created by pushing clay piles
into pond



SCALE IN FEET

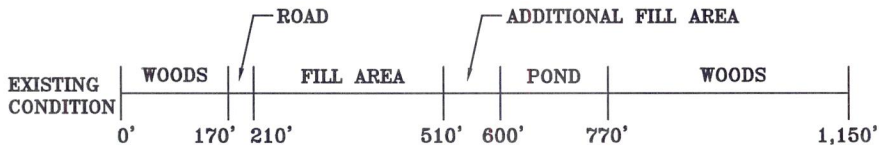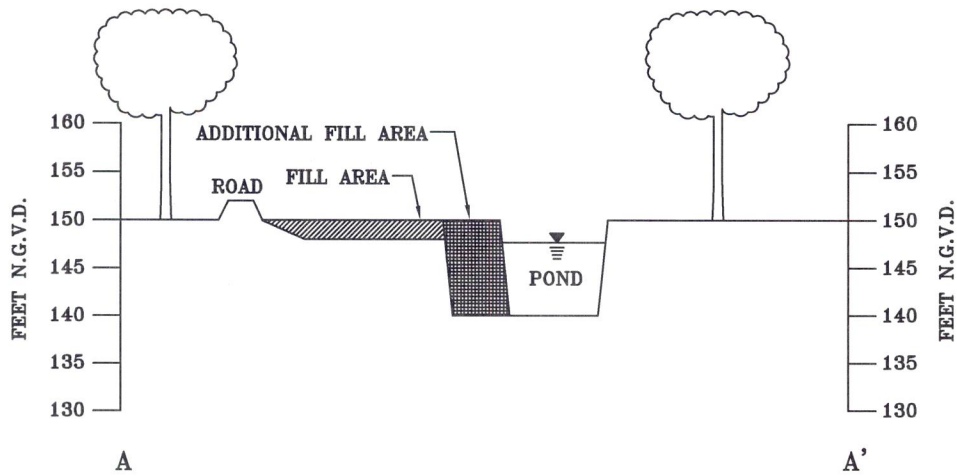

PROFILE SCALES
 HORIZONTAL 1"=300'
 VERTICAL 1"=20'


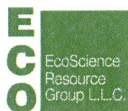


11827 Sunray Avenue
 Baton Rouge Louisiana 70816
 Tel. 225/755-8844
 Fax. 225/755-8845

FLENIKEN SAND & GRAVEL, INC.
 CROSS SECTION A-A'

SCALE: NOTED	DRN BY: MDH DATE: 1/12	CHKD. BY: LCF DATE: 1/12	APPRD. BY: DATE:
-----------------	---------------------------	-----------------------------	---------------------

CONTRACT NO.	DWG NO.	SHEET 2 OF 3	REV.
--------------	---------	--------------	------

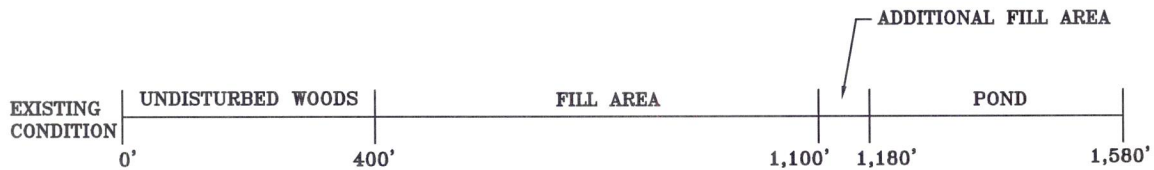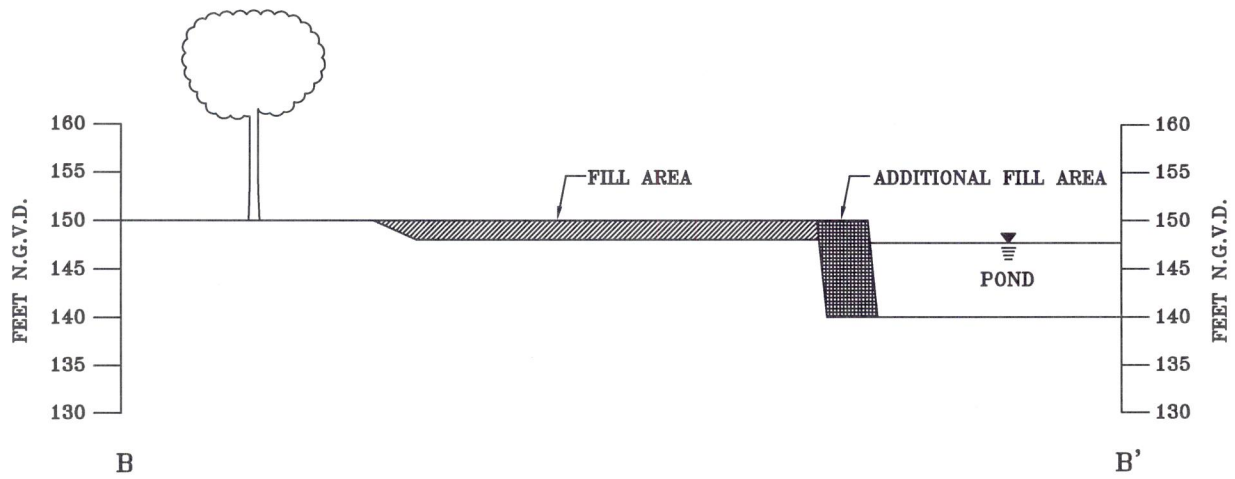

PROFILE SCALES
 HORIZONTAL 1"=300'
 VERTICAL 1"=20'



11827 Sunray Avenue
 Baton Rouge Louisiana 70816
 Tel. 225/755-8844
 Fax. 225/755-8845

FLENIKEN SAND & GRAVEL, INC.
CROSS SECTION B-B'

SCALE: NOTED	DRN BY: MDH DATE: 1/12	CHKD. BY: LCF DATE: 1/12	APPRD. BY: DATE:
CONTRACT NO.	DWG NO.	SHEET 3 OF 3	
			REV.

Fleniken Sand & Gravel, Inc.

