

BOH BROS. COMMERCIAL BARGE FLEET


10300 Almonaster Ave.
New Orleans, LA 70127

Mile 12 EHL GIWW



VICINITY MAP

LOCATION MAP

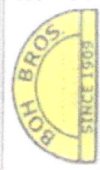

BOH BROS. COMMERCIAL BARGE FLEET
NEW ORLEANS, LA 70127

THIS DOCUMENT IS THE PROPERTY OF BOH BROS. COMMERCIAL BARGE FLEET. IT IS TO BE USED ONLY FOR THE PROJECT AND NOT TO BE REPRODUCED OR TRANSMITTED IN ANY FORM OR BY ANY MEANS, ELECTRONIC OR MECHANICAL, INCLUDING PHOTOCOPYING, RECORDING, OR BY ANY INFORMATION STORAGE AND RETRIEVAL SYSTEM. WITHOUT THE WRITTEN CONSENT OF BOH BROS. COMMERCIAL BARGE FLEET.


| REV. | DATE | BY | DESCRIPTION |
|------|------|----|-------------|
| | | | |
| | | | |
| | | | |
| | | | |
| | | | |

DATE: 12/15/11
DRAWN: J. BOH
CHECKED: J. BOH
APPROVED: J. BOH

BOH BROS.
COMMERCIAL BARGE FLEET

BOH BROS.
COMMERCIAL BARGE FLEET

PROJECT NO. 11-11

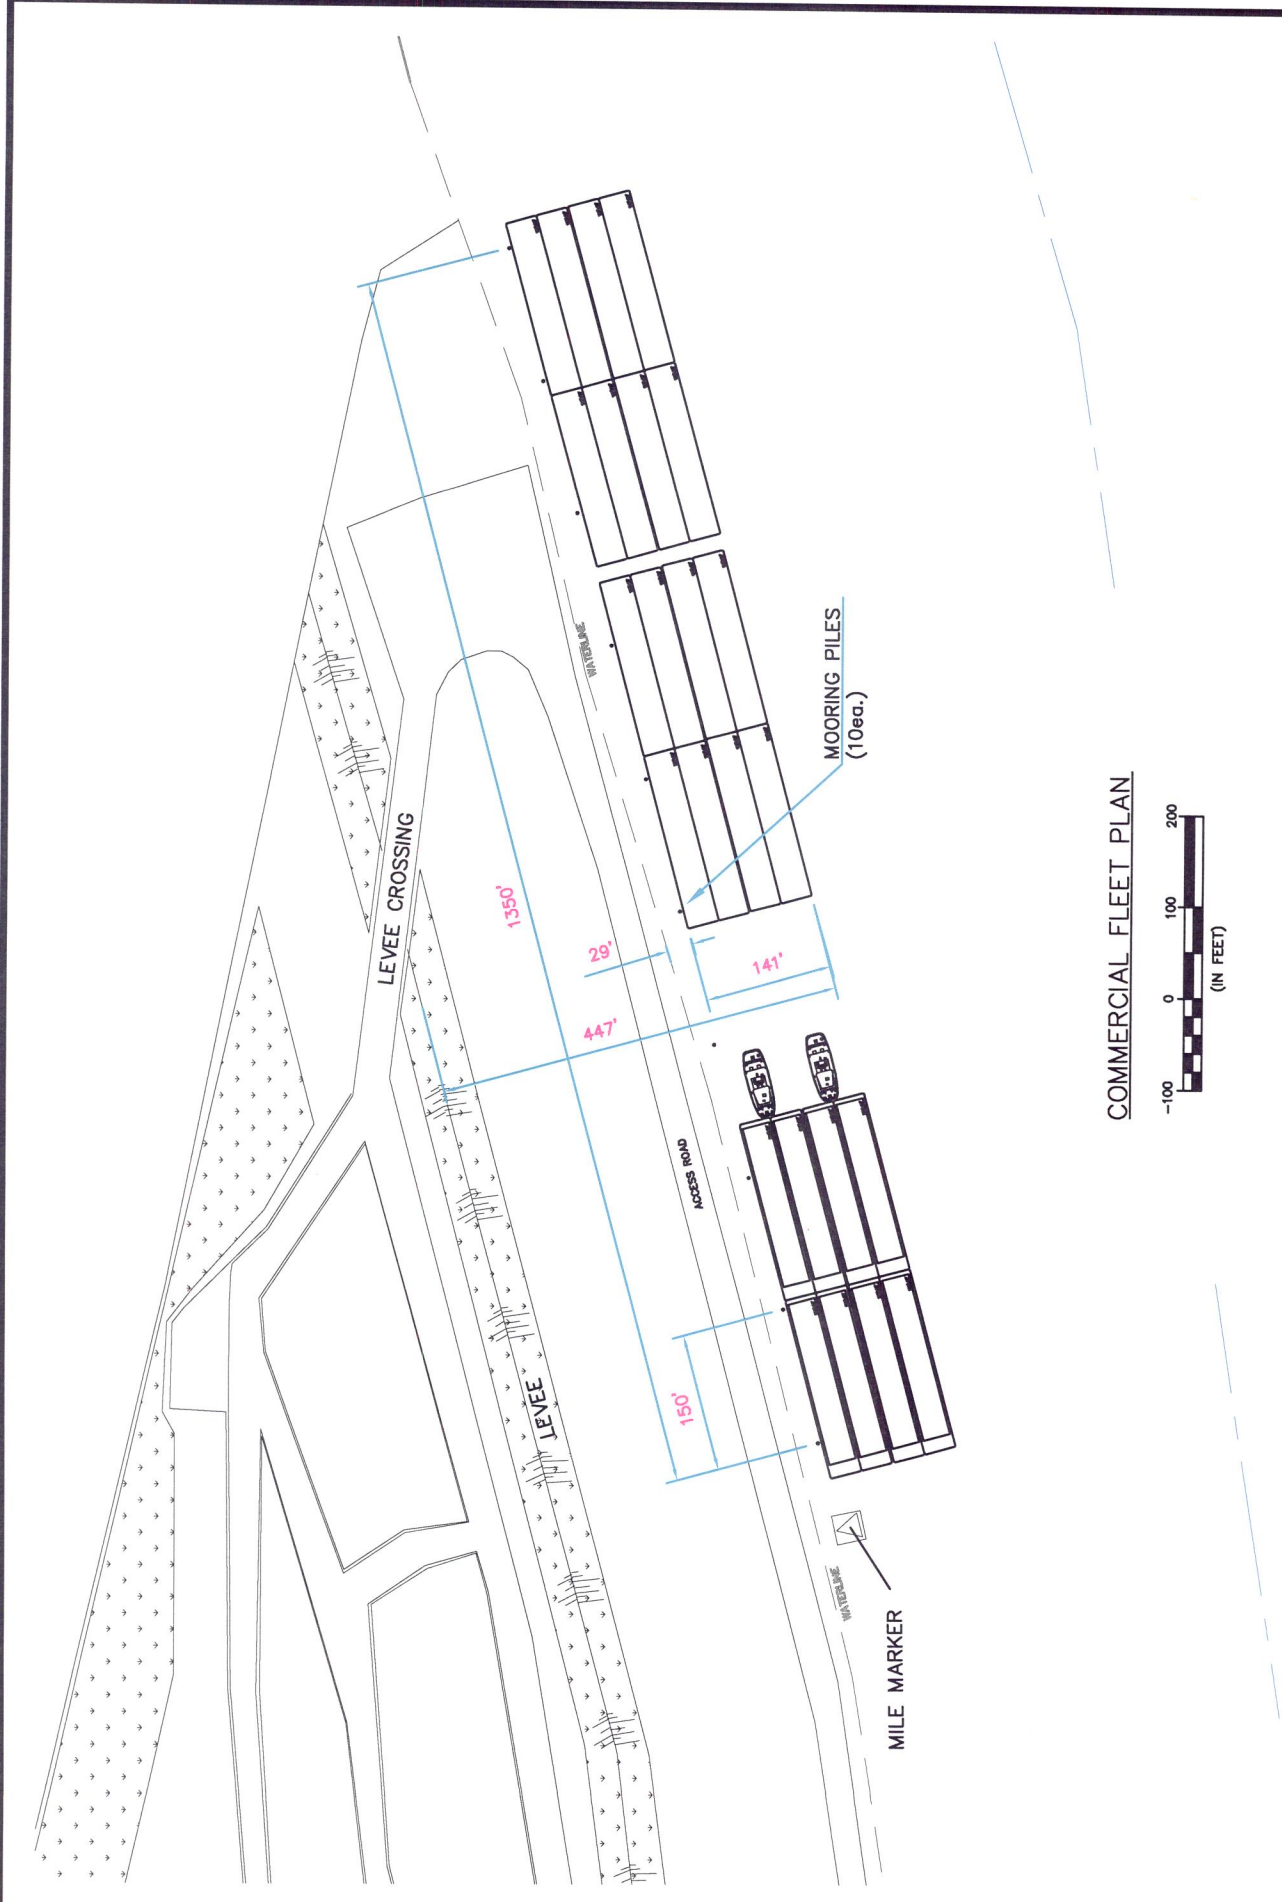

COMMERCIAL FLEET PLAN



BOH BROS. CONSTRUCTION CO., L.L.C.
 PO DRAWER 53256
 NEW ORLEANS, LA 70153
 739 561TH TONITE ST
 NEW ORLEANS, LA 70119
 (504) 821-2400

THIS DESIGN AND DRAWING IS THE EXCLUSIVE PROPERTY OF BOH BROS. CONSTRUCTION CO. NO PART OF THIS DRAWING IS TO BE REPRODUCED OR USED IN ANY MANNER WITHOUT THE WRITTEN CONSENT OF BOH BROS. IS EXPRESSLY FORBIDDEN.


| REV | DATE | BY | DESCRIPTION |
|-----|--------|-----|----------------|
| 0 | 7-2-12 | GDC | Drawing Issued |

DATE: 7-2-12
 SCALE: AS NOTED
 DESIGN: G. Chasse
 DRAWN: G. Chasse
 CONTACT: (504) 821-2400
 CHECKED: _____
 APPR'D: _____

New Orleans, LOUISIANA
BOH BROS.
COMMERCIAL BARGE FLEET

SHEET NO. xxx-30
2



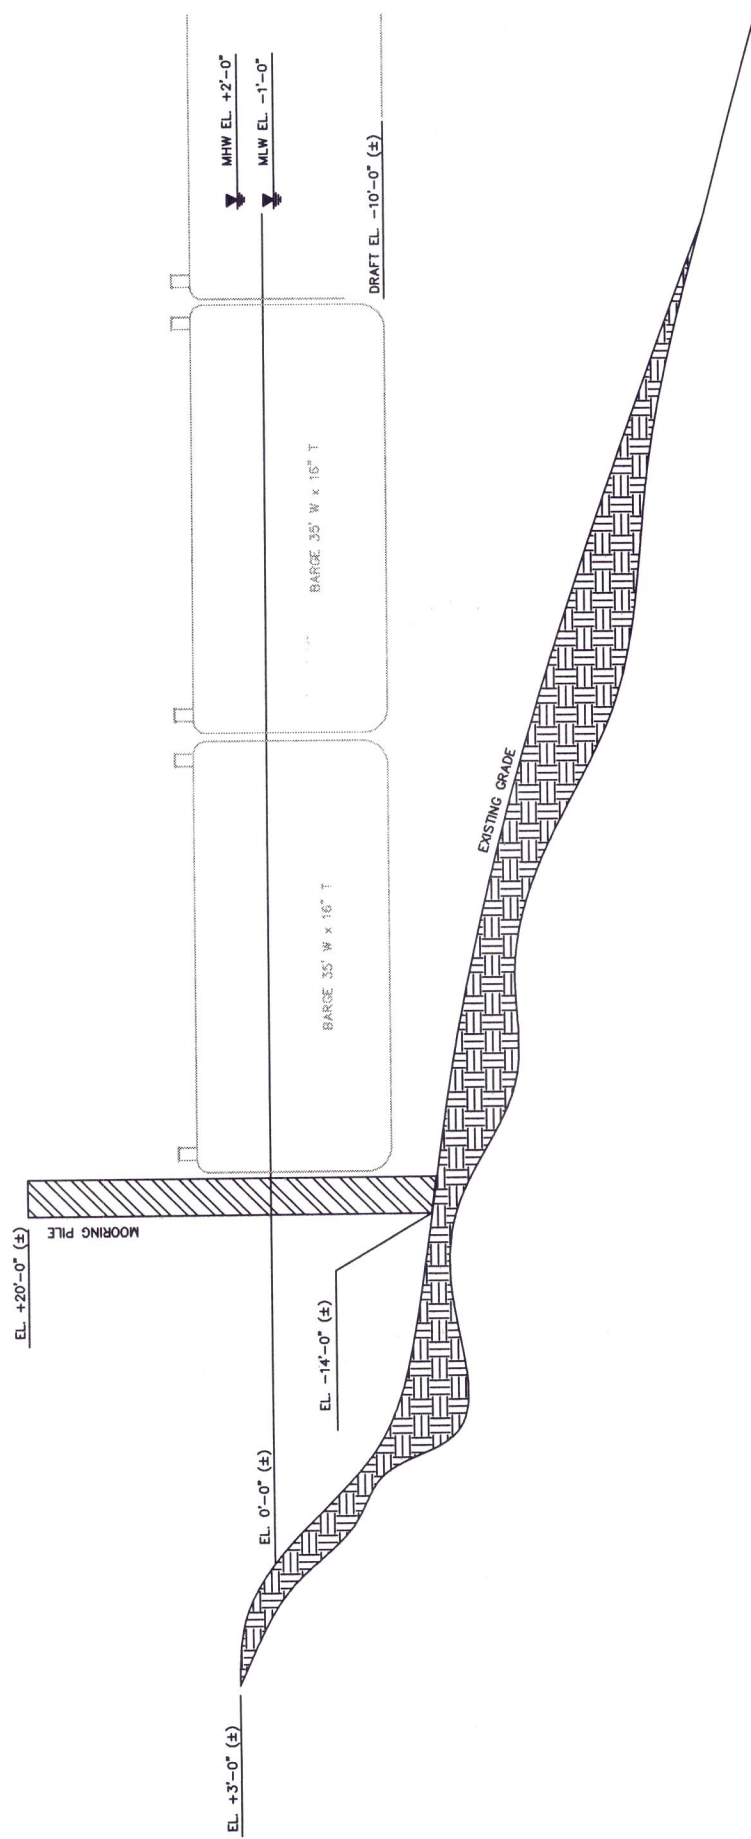

ELEVATION



NOTE: NO MODIFICATIONS TO EXISTING GRADE ARE REQUIRED.
NO DREDGING OR FILL REQUIRED

BOH BROS. CONSTRUCTION CO., L.L.C.
PO DRAWER 53266
NEW ORLEANS, LA 70153
730 SOUTH TONDI ST
NEW ORLEANS, LA 70119
(504) 831-2400

THIS DESIGN AND DRAWING IS THE EXCLUSIVE PROPERTY OF BOH BROS. CONSTRUCTION CO., L.L.C. REPRODUCTION OF THIS DRAWING WITHOUT THE WRITTEN CONSENT OF BOH BROS. IS EXPRESSLY FORBIDDEN.

| REV. | DATE | BY | DESCRIPTION |
|------|--------|-----|----------------|
| 0 | 7-2-12 | GDC | Drawing Issued |

| | |
|---------|--------------|
| DATE | 7-2-12 |
| SCALE | AS NOTED |
| DESIGN | G. Gibson |
| DRAWN | G. Gibson |
| CHECKED | LSH/STJ/2012 |
| APPROV. | |

BOH BROS.
New Orleans, Louisiana

COMMERCIAL
BARGE FLEET