



TYPICAL SECTION
VICINITY STA. 85+33.00 W/L (E/B) AND STA. 81+00.00 W/L (W/B)

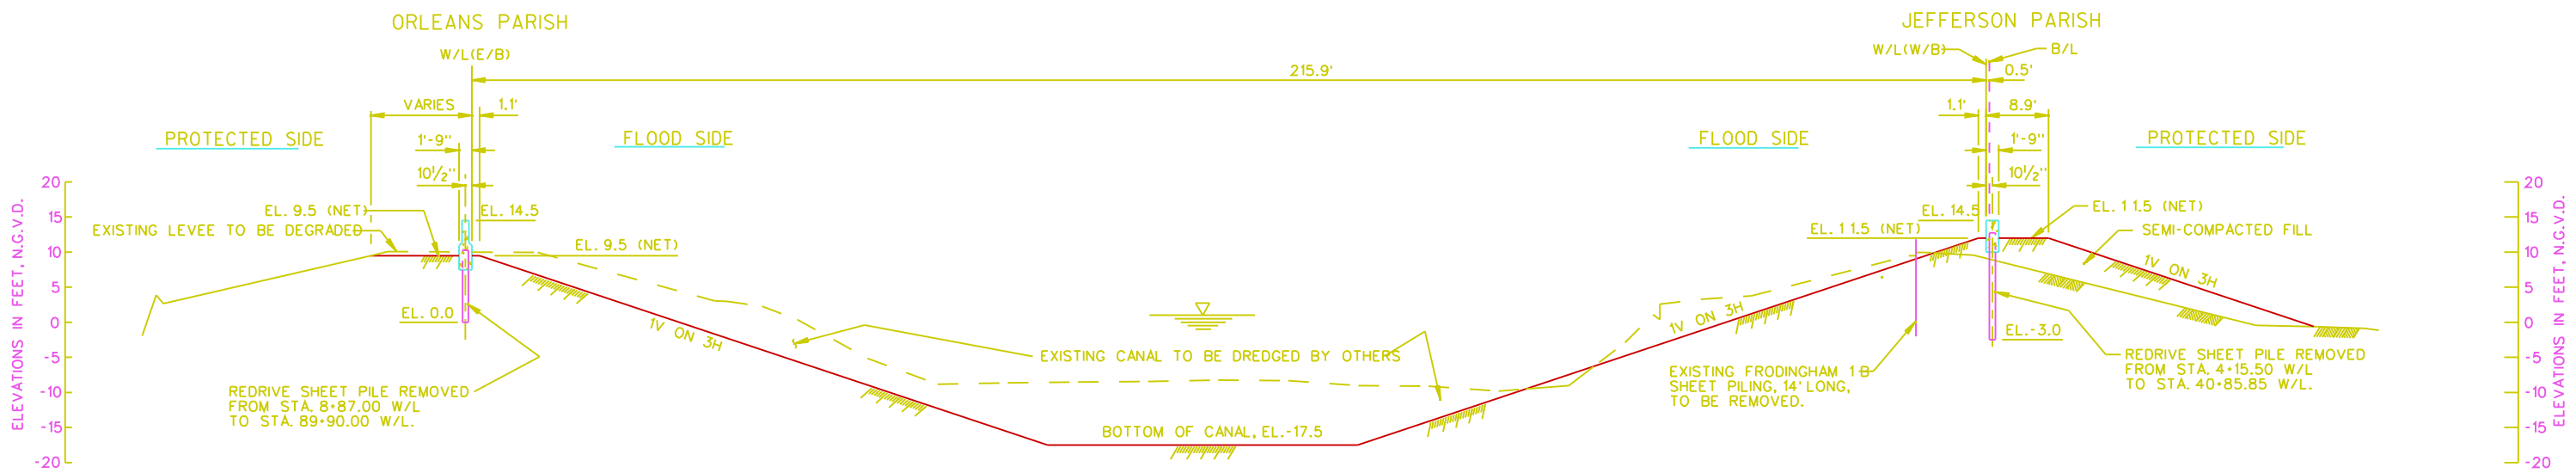

TYPICAL SECTION
VICINITY STA. 93+90.00 W/L (E/B) AND STA. 88+96.00 W/L (W/B)

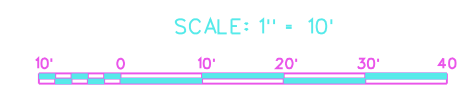

COMPUTER
AIDED
DESIGN
DRAFTING

LAKE PONTCHARTRAIN, LA. AND VICINITY
HIGH LEVEL PLAN
DESIGN MEMORANDUM NO. 20 GENERAL DESIGN
ORLEANS PARISH - JEFFERSON PARISH
17TH. STREET OUTFALL CANAL
(METAIRIE RELIEF)
TYPICAL SECTIONS
U. S. ARMY ENGINEER DISTRICT, NEW ORLEANS
CORPS OF ENGINEERS
DATE: MARCH 1990 FILE NO. H-2-30300

303005B07.DGN
FORM SIZE 120