


TYPICAL SECTION
VICINITY STA. 103+30.00 W/L (E/B) AND STA. 98+90.00 W/L (W/B)

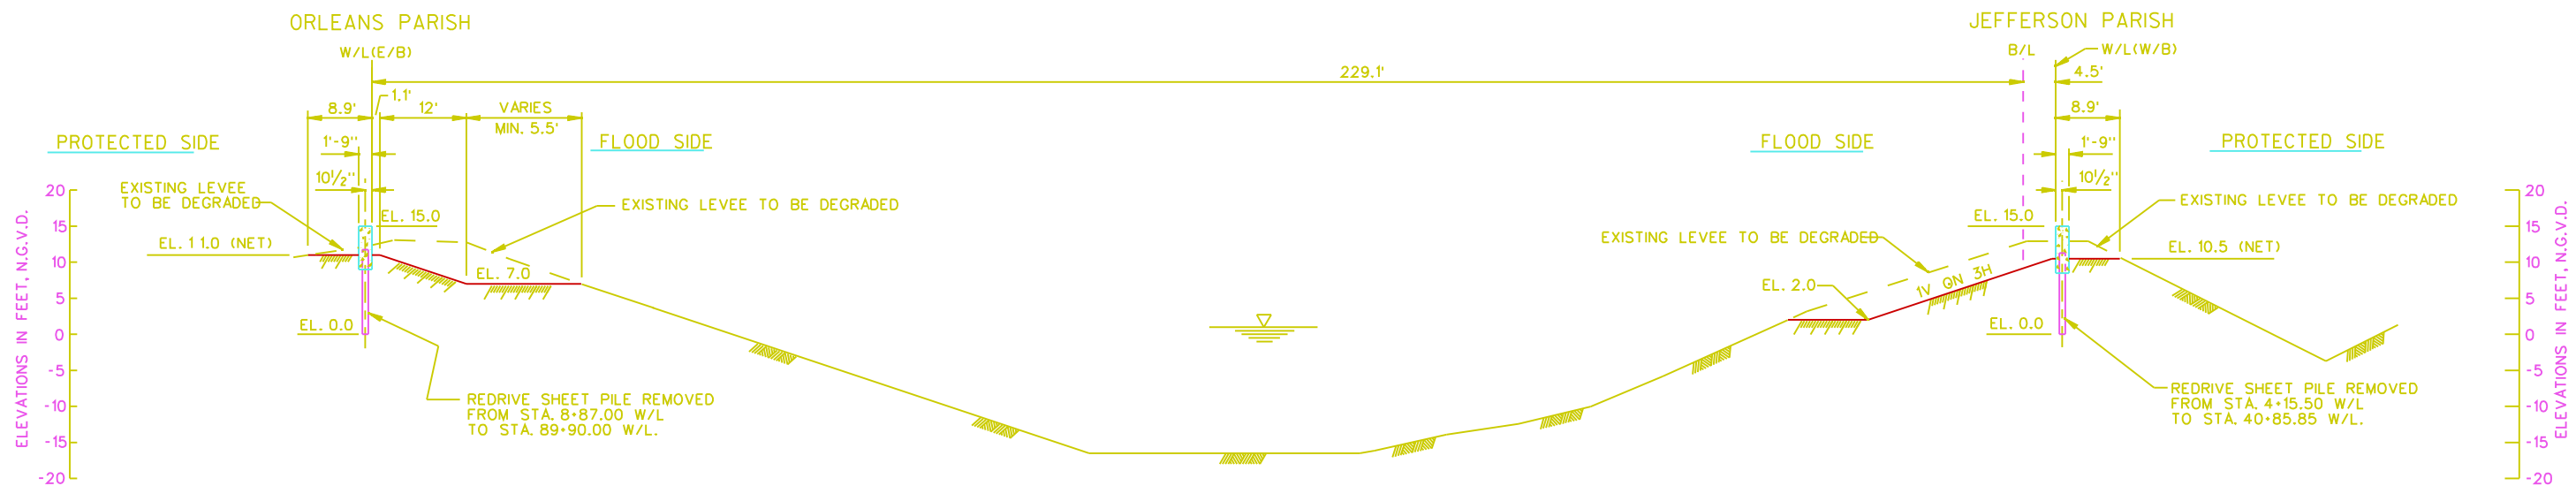

TYPICAL SECTION
VICINITY STA. 123+20.00 W/L (E/B) AND STA. 118+80.00 W/L (W/B)



COMPUTER AIDED DESIGN DRAFTING

LAKE PONTCHARTRAIN, LA. AND VICINITY
HIGH LEVEL PLAN
DESIGN MEMORANDUM NO. 20 GENERAL DESIGN
ORLEANS PARISH - JEFFERSON PARISH
17TH. STREET OUTFALL CANAL
(METAIRIE RELIEF)
TYPICAL SECTIONS
U. S. ARMY ENGINEER DISTRICT, NEW ORLEANS
CORPS OF ENGINEERS
DATE: MARCH 1990 FILE NO. H-2-30300