



DRAFT

LINE TRIN E7

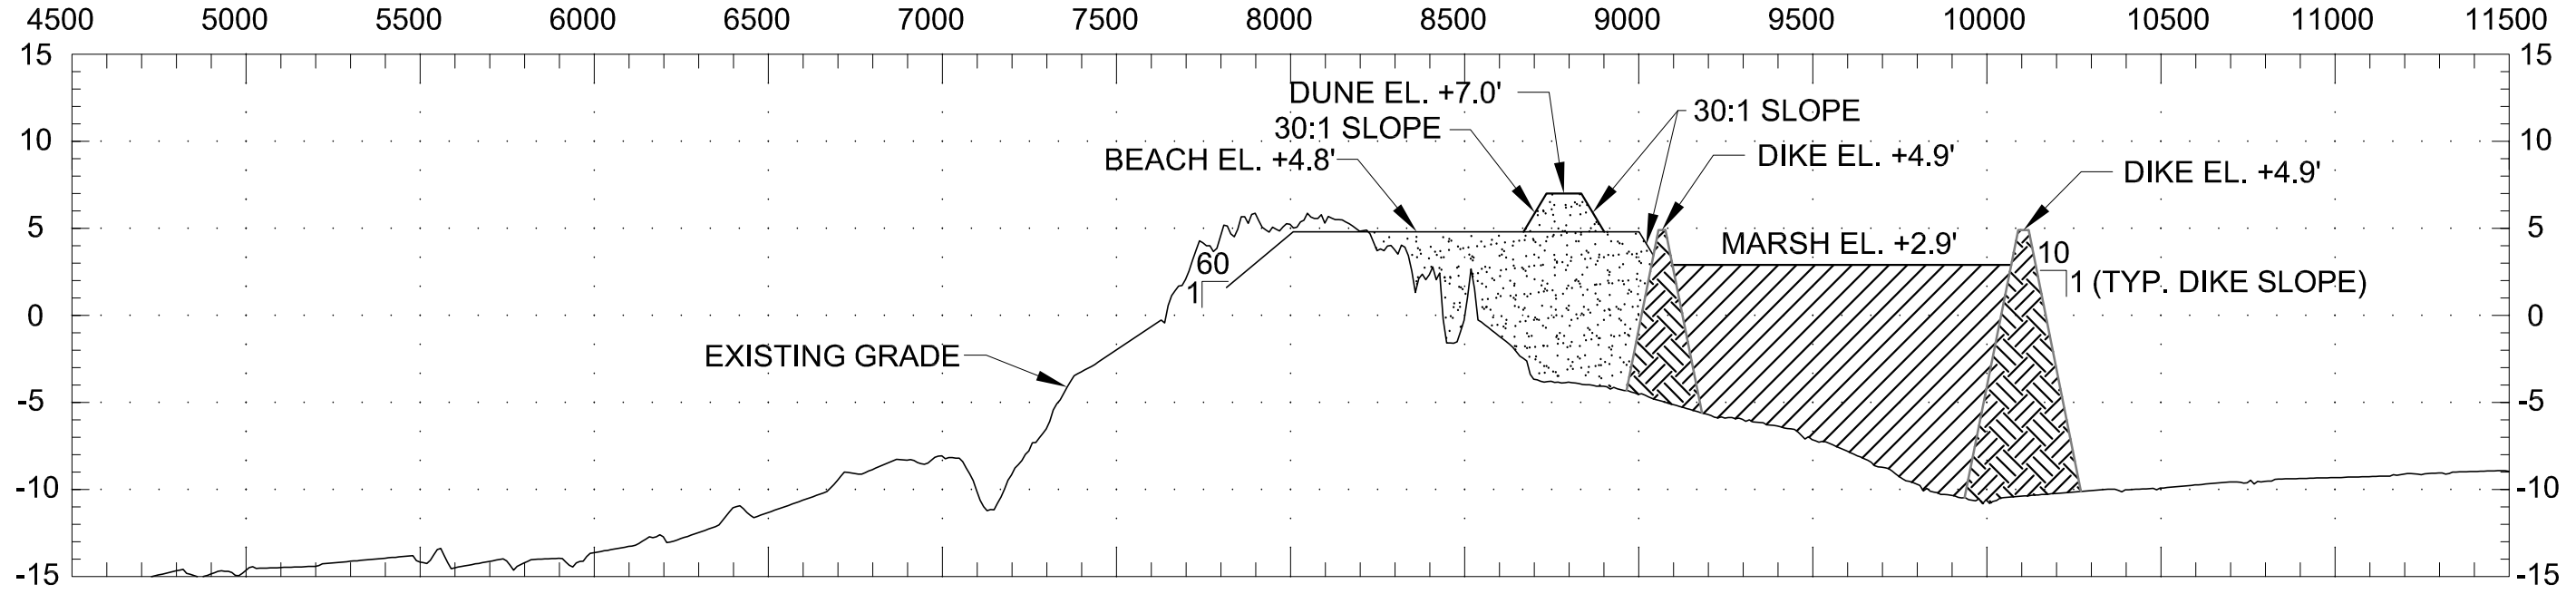

LINE TRIN E12

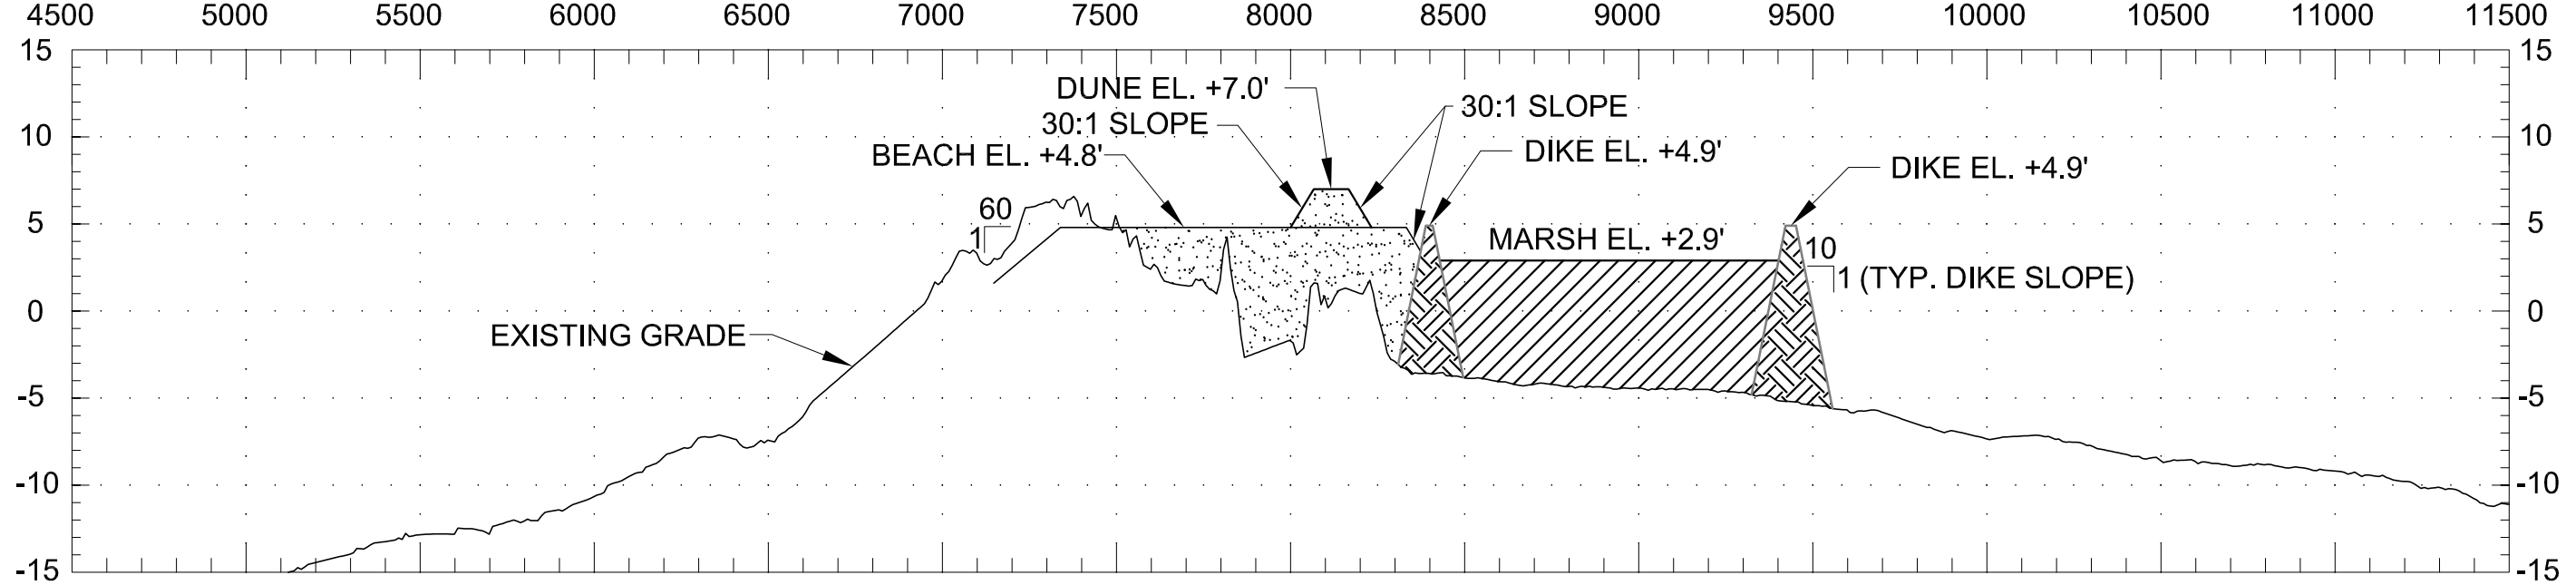

NOTES:


1. SECTIONS ARE VIEWED AS LOOKING WEST.
2. ELEVATIONS SHOWN HEREIN ARE IN FEET BASED ON NAVD88 (GEOID 03/05).
3. SURVEY DATA FROM BICM 2006.

	BEACH / DUNE FILL
	MARSH FILL
	CONTAINMENT DIKE


SCALE:
 HORIZONTAL: 1" = 500'
 VERTICAL: 1" = 10'

		 SJB GROUP, LLC QUALITY BY DESIGN <small>P.O. BOX 1751 BATON ROUGE, LA. 70821 PHONE (225) 769-3400 FAX (225) 769-3596</small>	 COASTAL ENGINEERING CONSULTANTS INC. <small>PH: (239) 643-2324 FAX: (239) 643-1143 3106 SOUTH HORSESHOE DRIVE NAPLES, FLORIDA 34104</small>	OFFICE OF COASTAL PROTECTION & RESTORATION ENGINEERING BRANCH <small>450 LAUREL STREET BATON ROUGE, LOUISIANA 70801</small>	TERREBONNE BASIN BARRIER SHORELINE RESTORATION <small>STATE PROJECT NUMBER: LCA-TBBSR FEDERAL PROJECT NUMBER: LCA-TBBSR</small>	TRINITY ISLAND PLAN D <small>DATE: FEBRUARY 8, 2010</small>	
REV.	DATE	DESCRIPTION	BY	DRAWN BY: DARTEZ/TURNER	DESIGNED BY: MICHAEL POFF, P.E.	APPROVED BY: JOSEPH LEBLANC	SHEET 2 OF 2

DRAFT

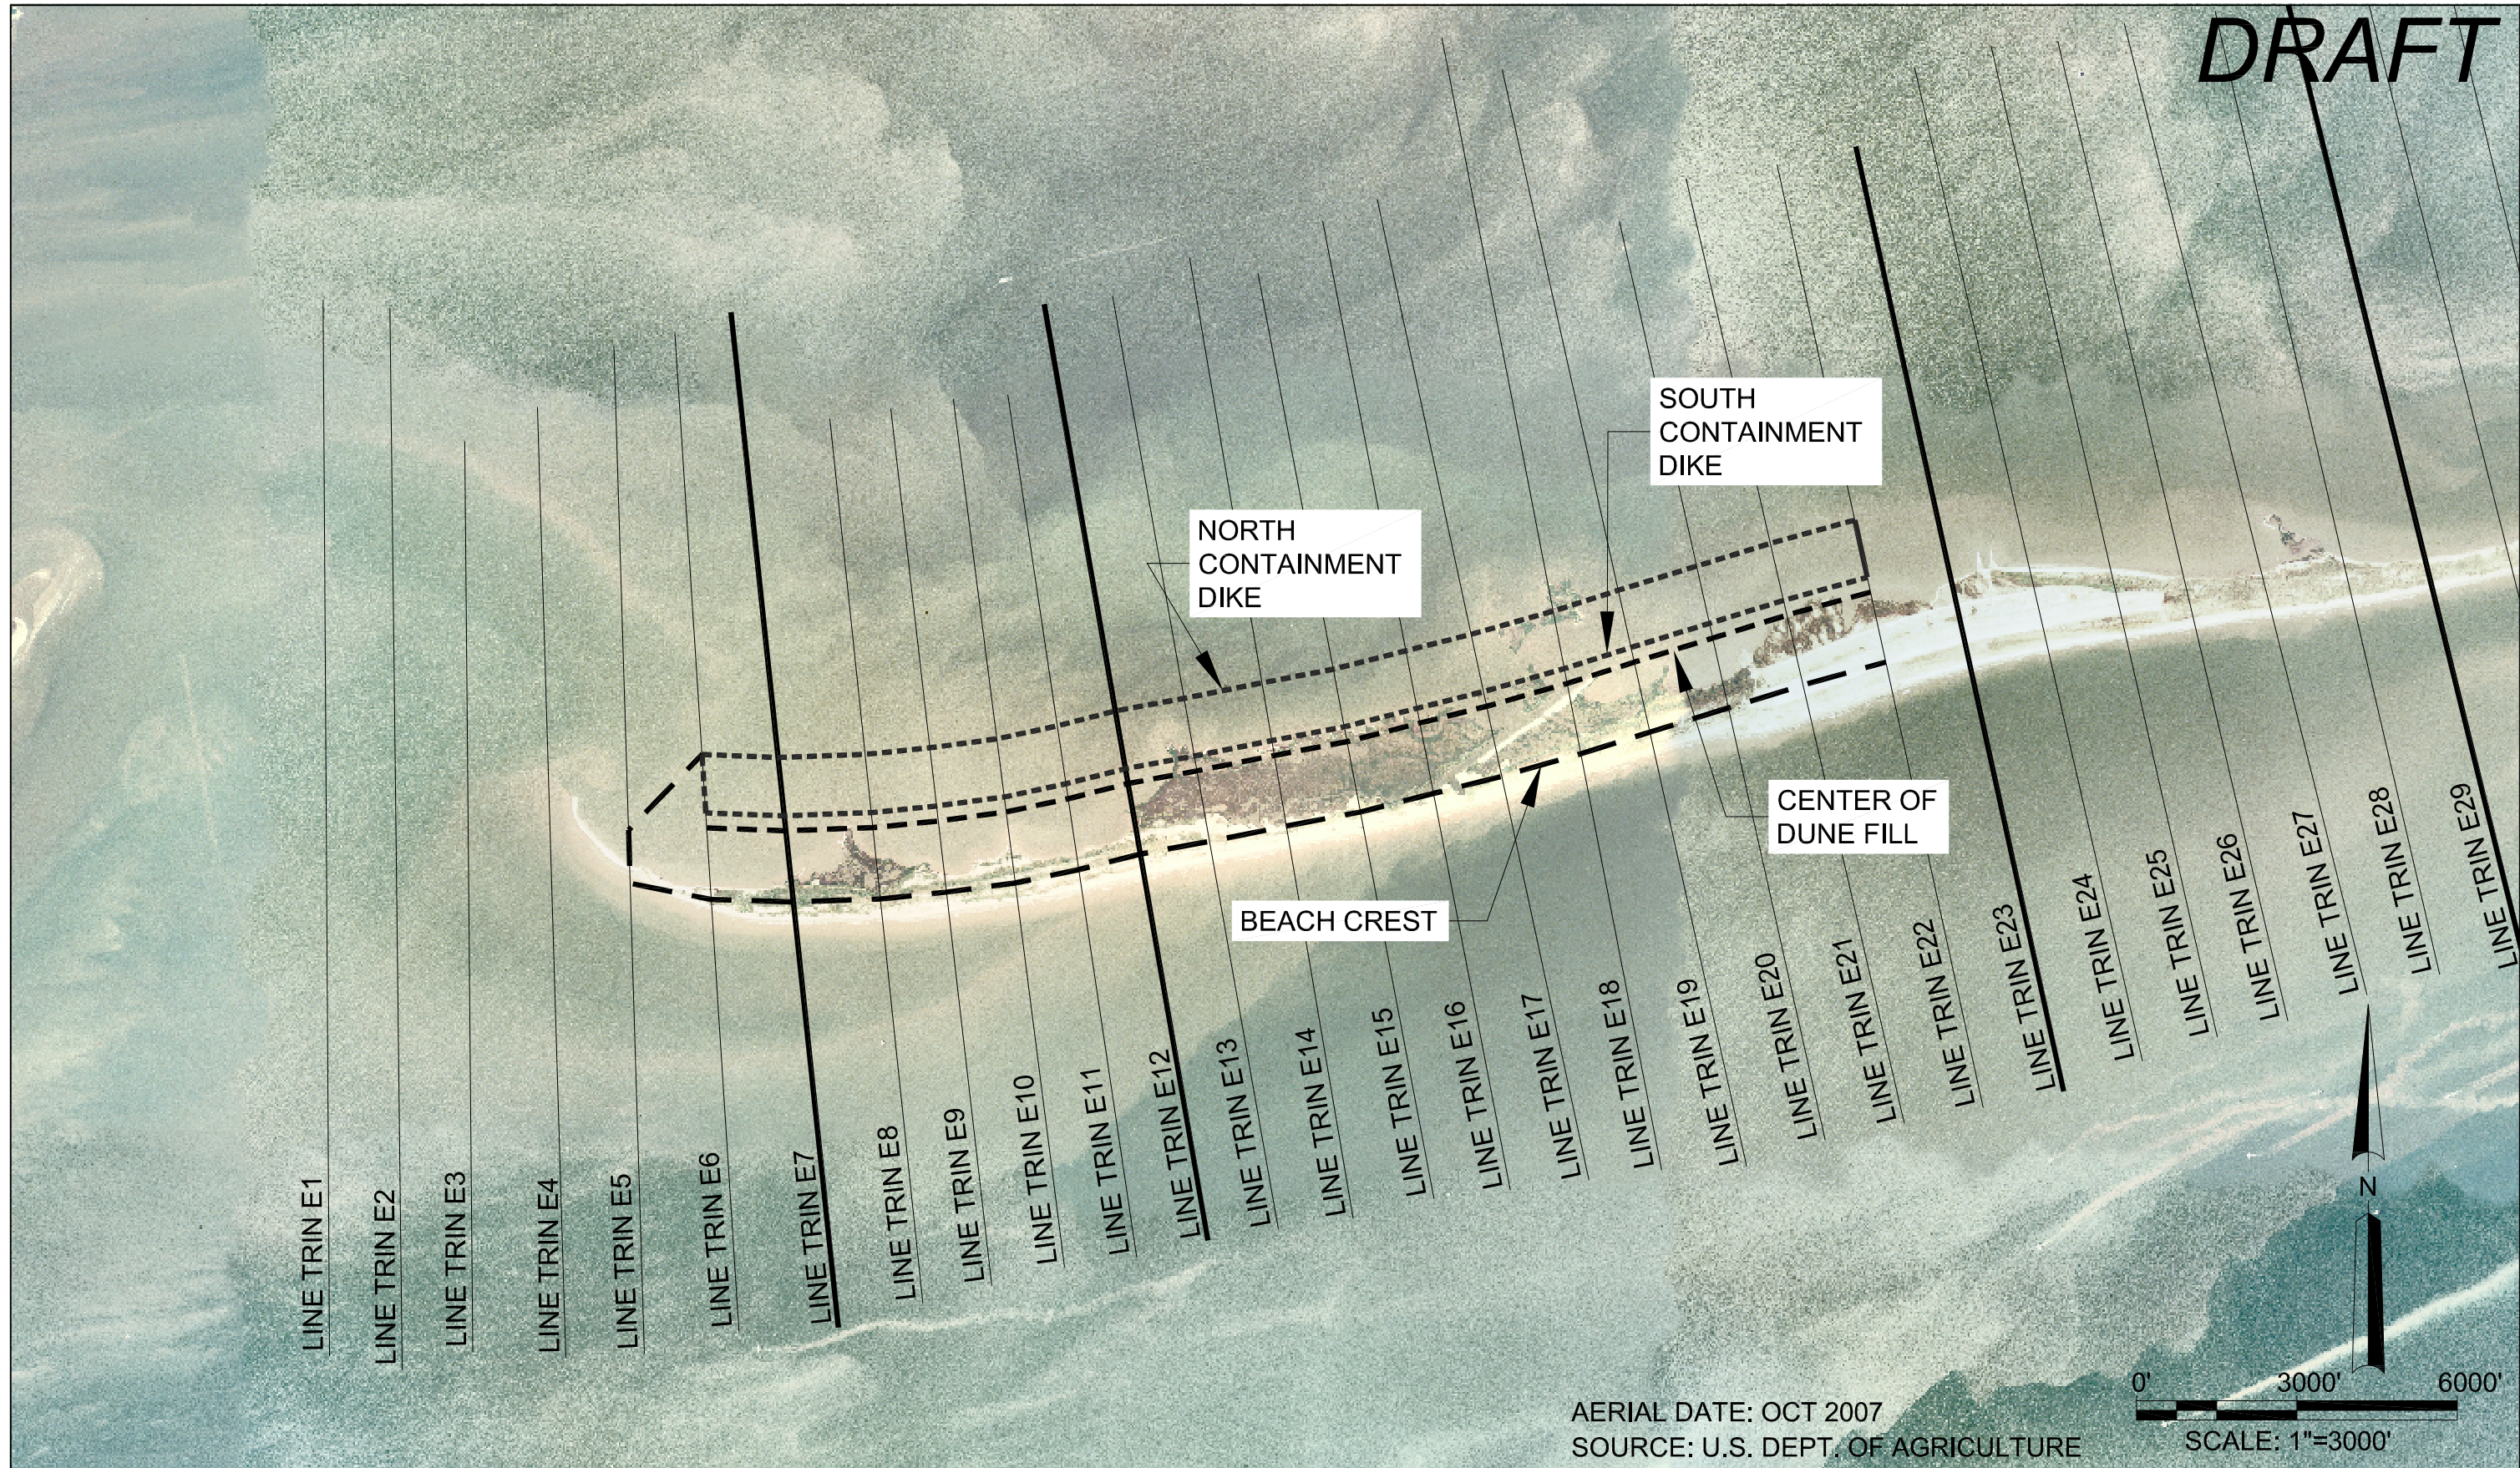

AERIAL DATE: OCT 2007
SOURCE: U.S. DEPT. OF AGRICULTURE

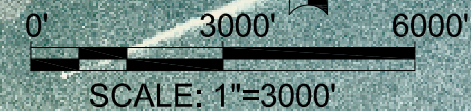

REV.	DATE	DESCRIPTION	BY

SJB GROUP, LLC
QUALITY BY DESIGN

P.O. BOX 1751
BATON ROUGE, LA. 70821

PHONE (225) 769-3400
FAX (225) 769-3596

COASTAL ENGINEERING CONSULTANTS INC.

PH: (239) 643-2324
FAX: (239) 643-1143
3106 SOUTH HORSESHOE DRIVE
NAPLES, FLORIDA 34104

OFFICE OF COASTAL PROTECTION & RESTORATION
ENGINEERING BRANCH

450 LAUREL STREET
BATON ROUGE, LOUISIANA 70801

DRAWN BY: DARTEZ / TURNER

TERREBONNE BASIN
BARRIER SHORELINE RESTORATION

STATE PROJECT NUMBER: LCA-TBBSR

FEDERAL PROJECT NUMBER: LCA-TBBSR

APPROVED BY: JOSEPH LEBLANC


TRINITY ISLAND
PLAN E

DATE: FEBRUARY 8, 2010


SHEET 1 OF 2

DRAFT

LINE TRIN E7

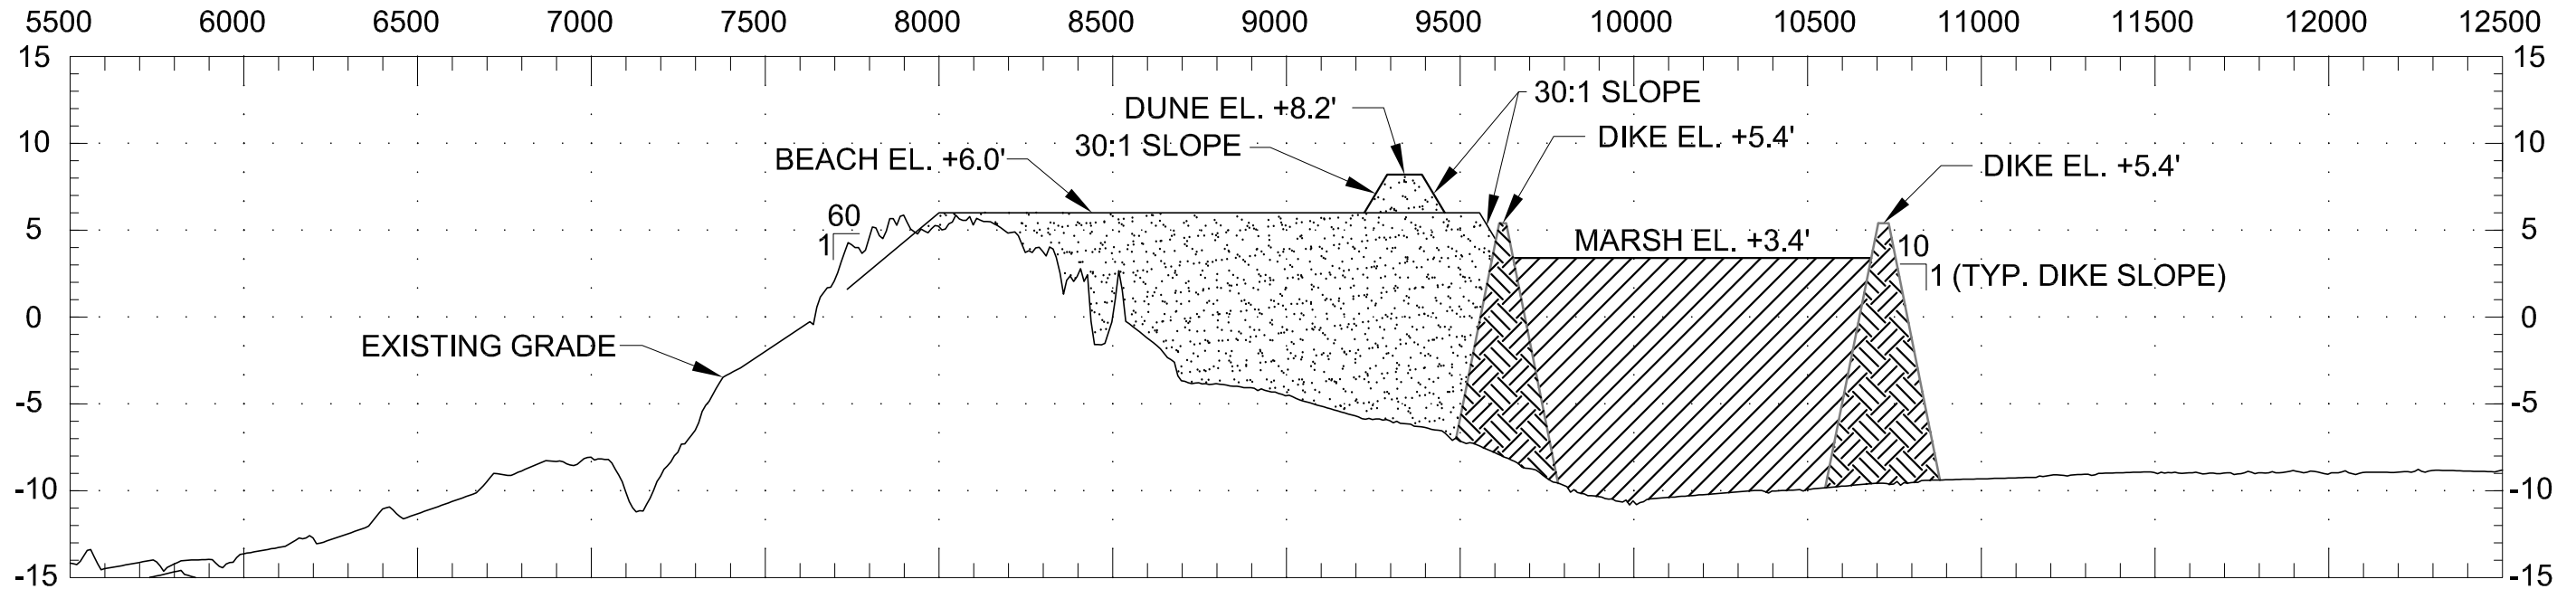

LINE TRIN E12

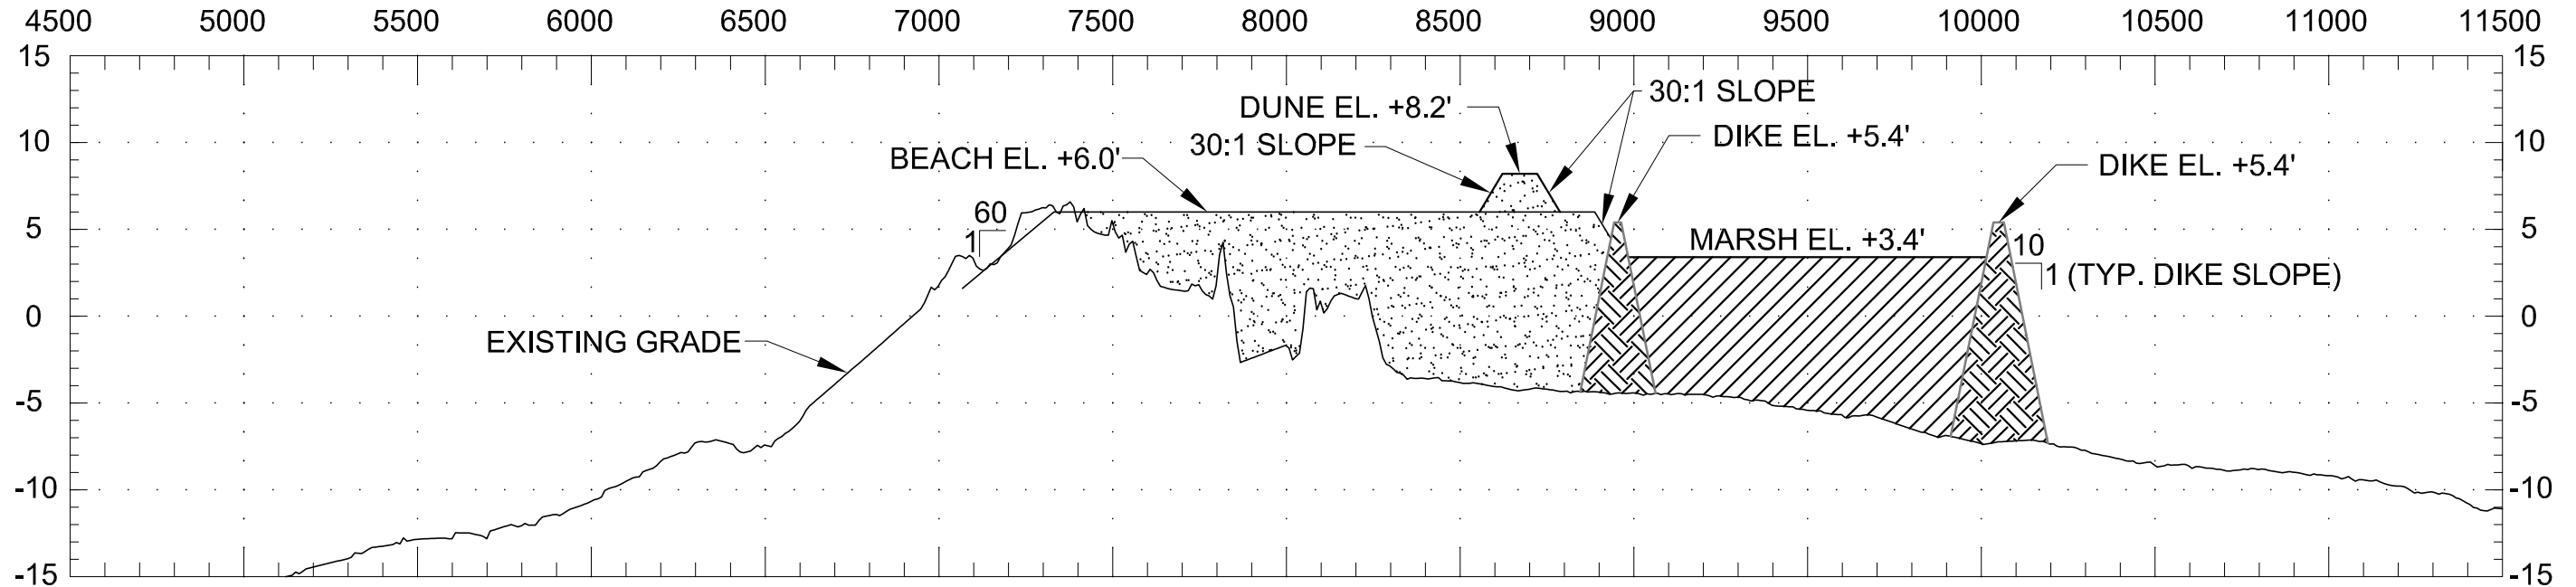

NOTES:

1. SECTIONS ARE VIEWED AS LOOKING WEST.
2. ELEVATIONS SHOWN HEREIN ARE IN FEET BASED ON NAVD88 (GEOID 03/05).
3. SURVEY DATA FROM BICM 2006.

- BEACH / DUNE FILL
- MARSH FILL
- CONTAINMENT DIKE

SCALE:
 HORIZONTAL: 1" = 500'
 VERTICAL: 1" = 10'

REV.	DATE	DESCRIPTION	BY

SJB GROUP, LLC
 QUALITY BY DESIGN

P.O. BOX 1751
 BATON ROUGE, LA. 70821
 PHONE (225) 769-3400
 FAX (225) 769-3596

COASTAL ENGINEERING CONSULTANTS INC.
 PH: (239) 643-2324
 FAX: (239) 643-1143
 3106 SOUTH HORSESHOE DRIVE
 NAPLES, FLORIDA 34104

OFFICE OF COASTAL PROTECTION & RESTORATION
ENGINEERING BRANCH

450 LAUREL STREET
 BATON ROUGE, LOUISIANA 70801

DRAWN BY: DARTEZ/TURNER

DESIGNED BY: MICHAEL POFF, P.E.

TERREBONNE BASIN
 BARRIER SHORELINE RESTORATION

STATE PROJECT NUMBER: LCA-TBBSR

FEDERAL PROJECT NUMBER: LCA-TBBSR


APPROVED BY: JOSEPH LEBLANC

TRINITY ISLAND
 PLAN E

DATE: FEBRUARY 8, 2010

SHEET 2 OF 2

DRAFT

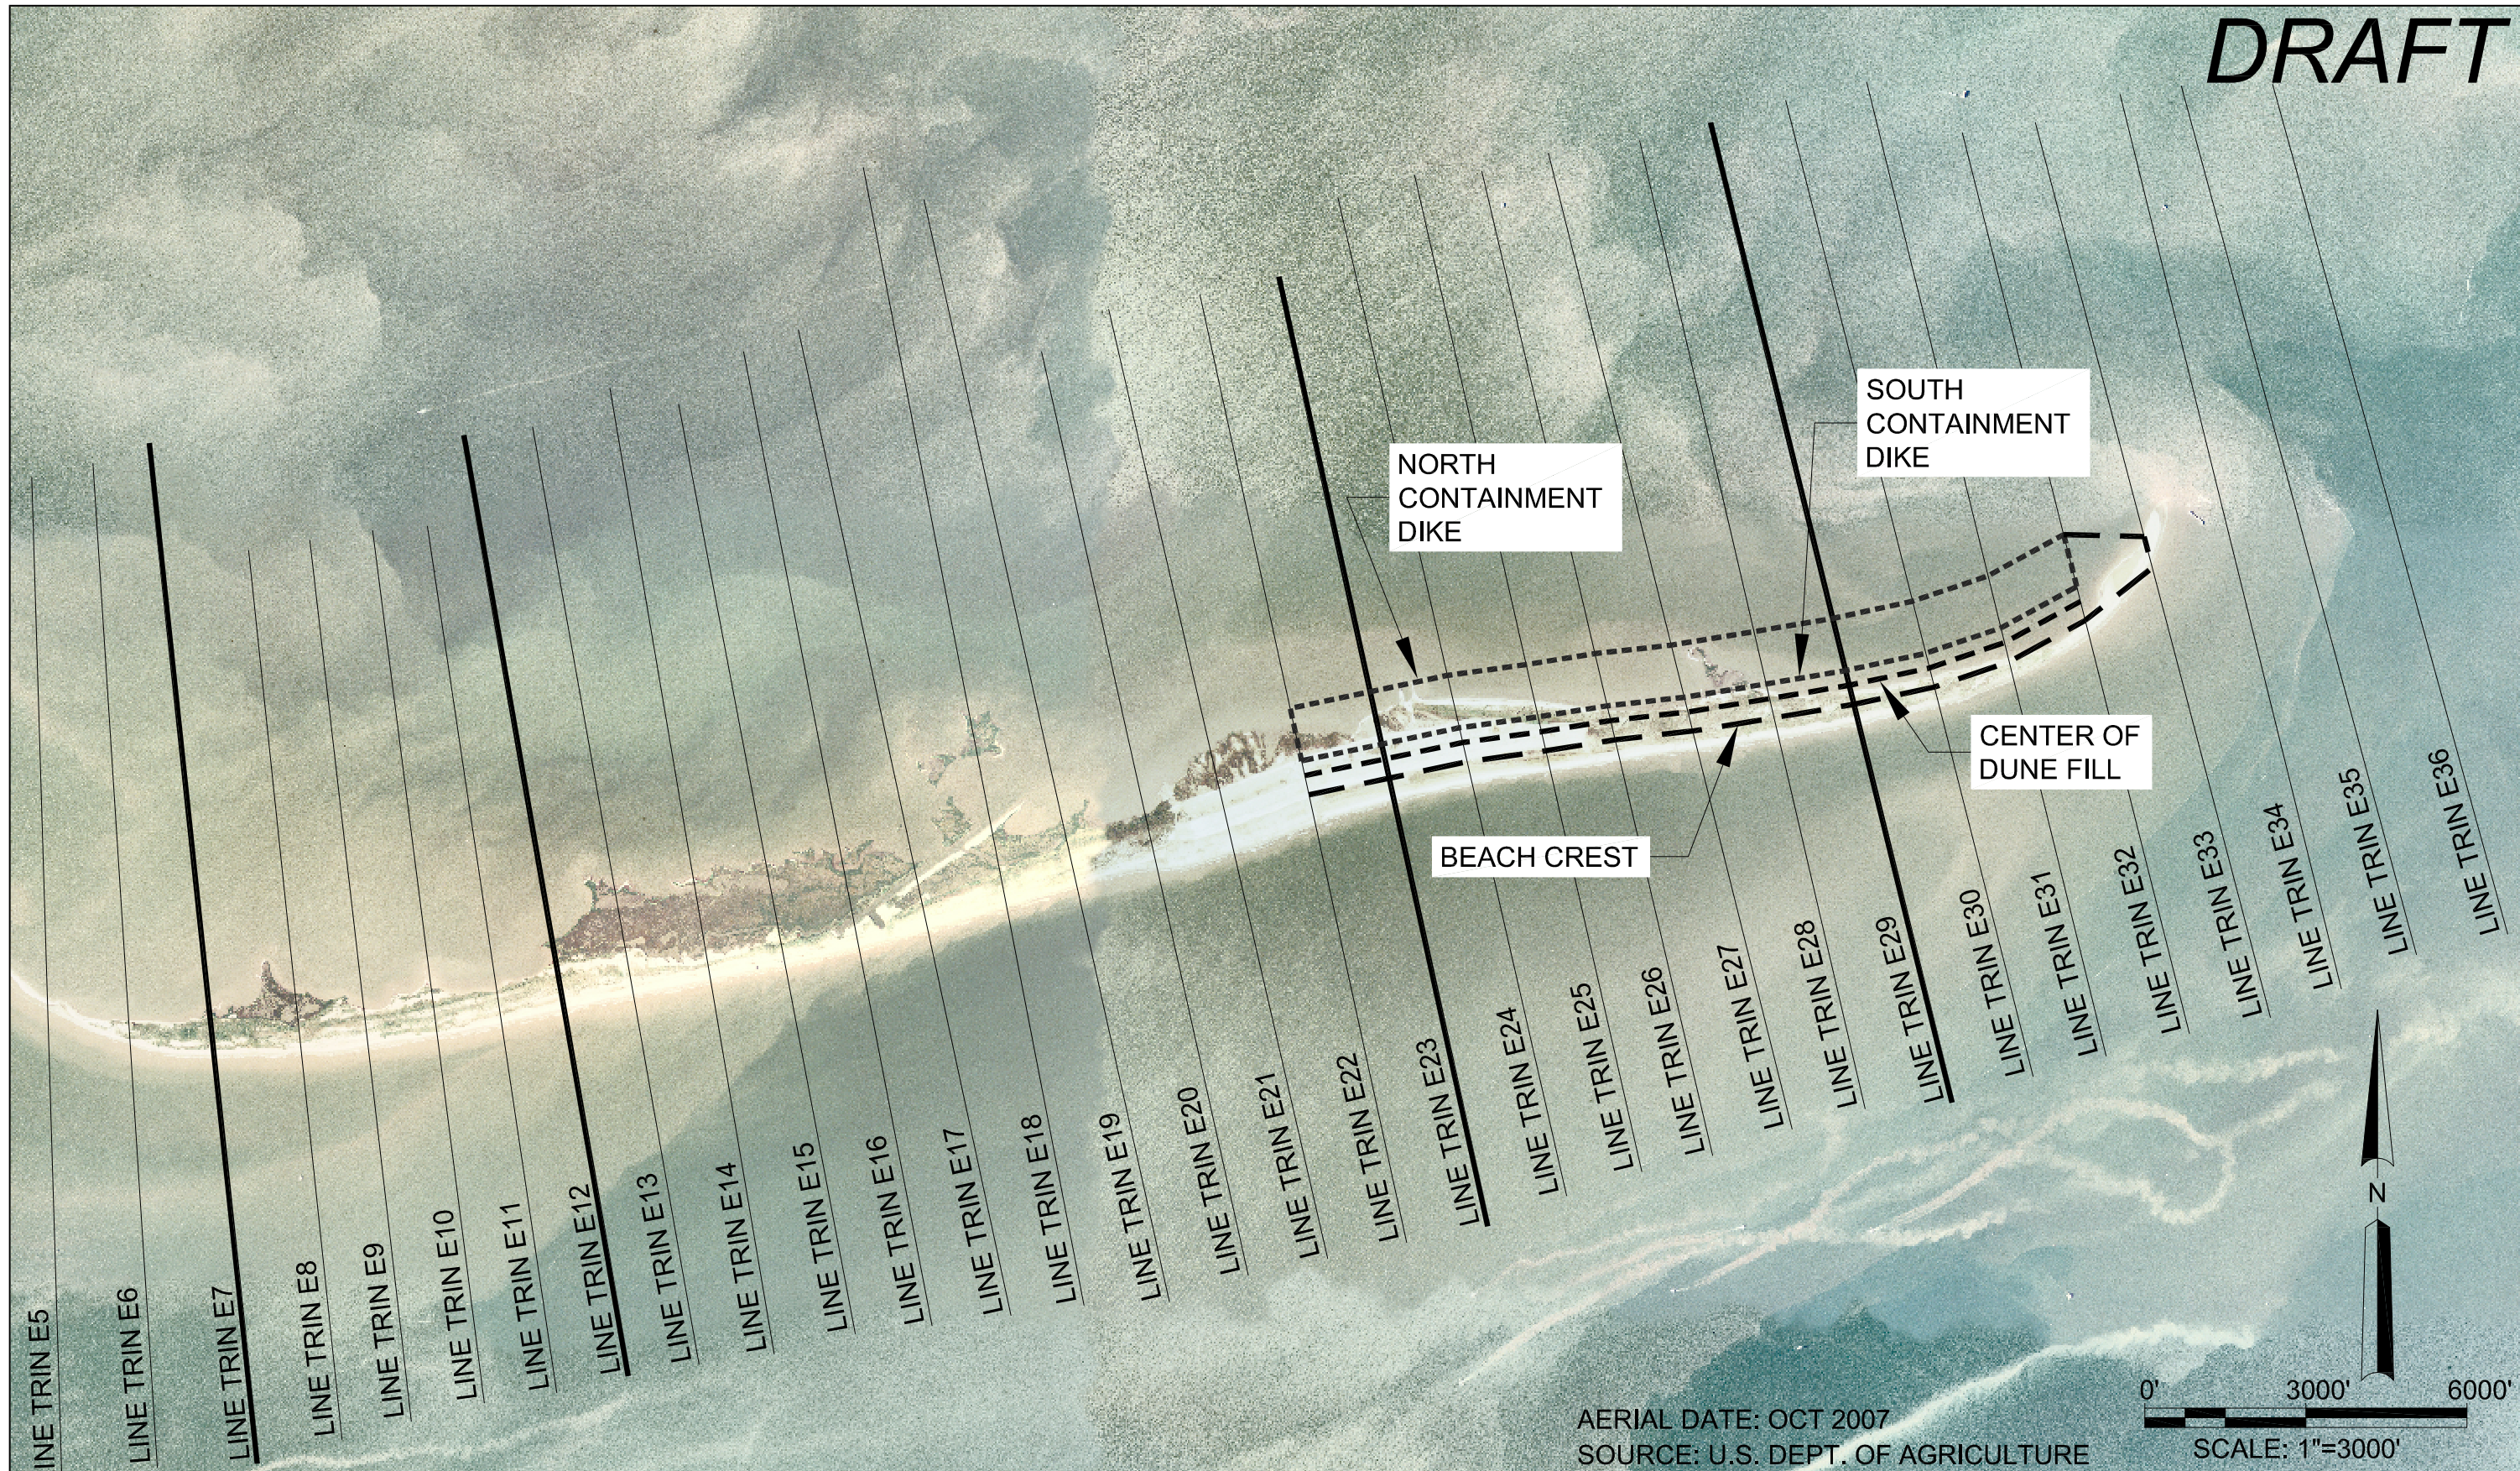

REV.	DATE	DESCRIPTION	BY

SJB GROUP, LLC
 QUALITY BY DESIGN

P.O. BOX 1751
 BATON ROUGE, LA. 70821

PHONE (225) 769-3400
 FAX (225) 769-3596

COASTAL ENGINEERING CONSULTANTS INC.

PH: (239) 643-2324
 FAX: (239) 643-1143
 3106 SOUTH HORSESHOE DRIVE
 NAPLES, FLORIDA 34104

OFFICE OF COASTAL PROTECTION & RESTORATION
ENGINEERING BRANCH
 450 LAUREL STREET
 BATON ROUGE, LOUISIANA 70801

DRAWN BY: DARTEZ / TURNER

DESIGNED BY: MICHAEL POFF, P.E.

TERREBONNE BASIN
 BARRIER SHORELINE RESTORATION

STATE PROJECT NUMBER: LCA-TBBSR

FEDERAL PROJECT NUMBER: LCA-TBBSR

APPROVED BY: JOSEPH LEBLANC


**EAST ISLAND
 PLAN B**

DATE: FEBRUARY 8, 2010


SHEET 1 OF 2

DRAFT

LINE TRIN E23

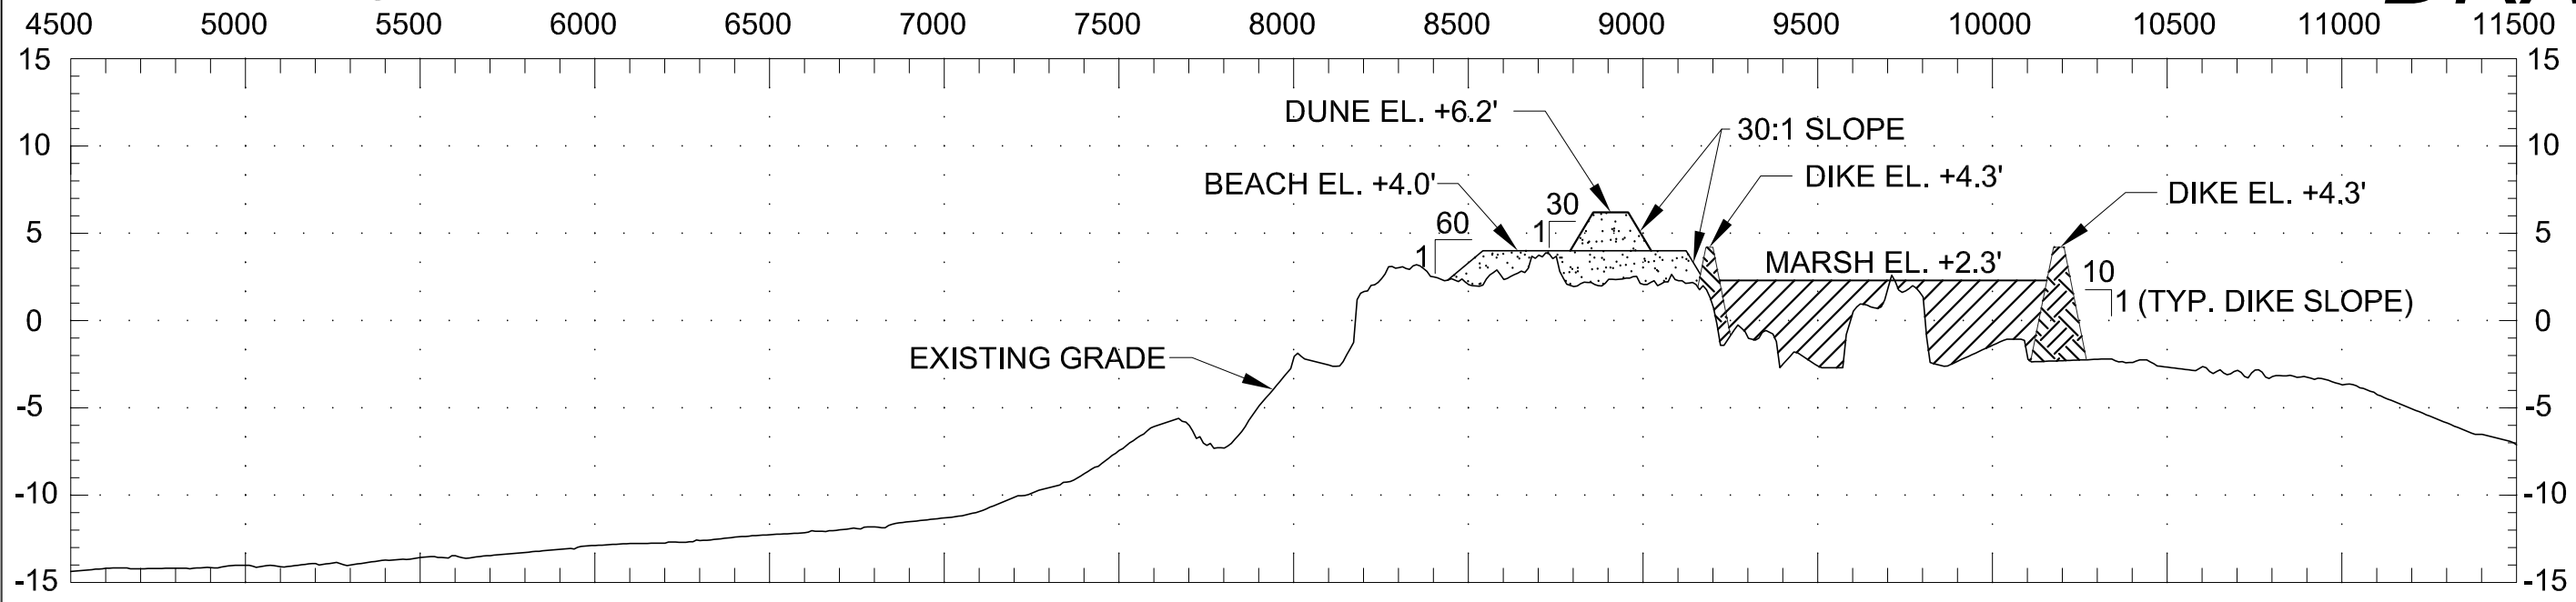

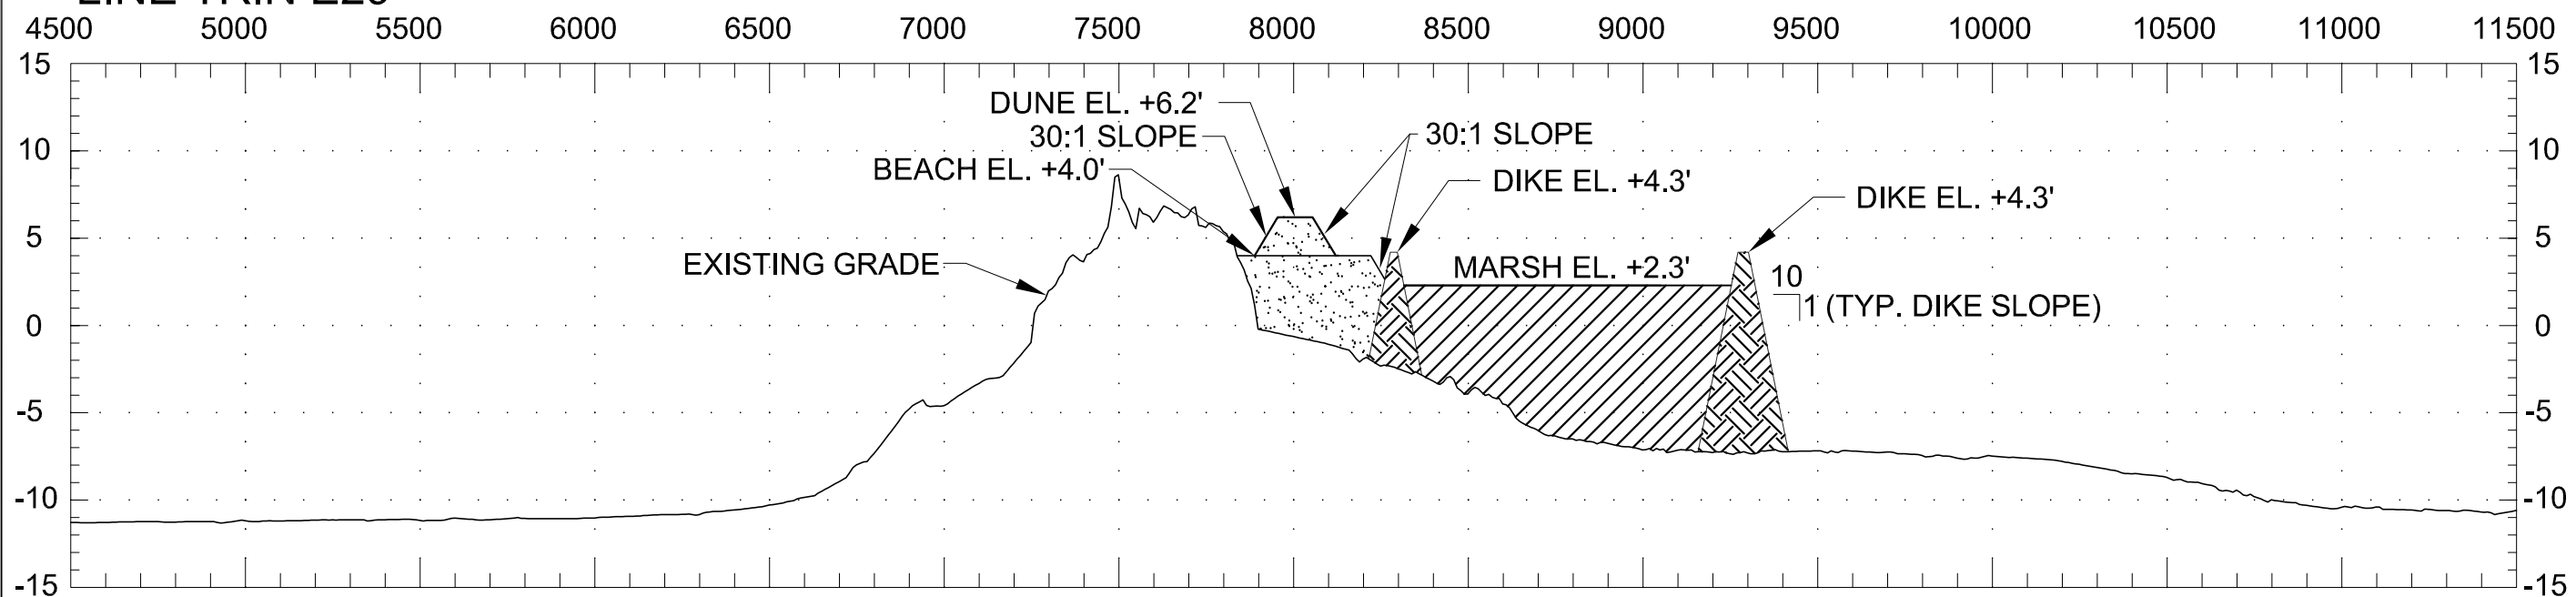


LINE TRIN E29


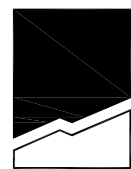


NOTES:


1. SECTIONS ARE VIEWED AS LOOKING WEST.
2. ELEVATIONS SHOWN HEREIN ARE IN FEET BASED ON NAVD88 (GEOID 03/05).
3. SURVEY DATA FROM BICM 2006.

-  BEACH / DUNE FILL
-  MARSH FILL
-  CONTAINMENT DIKE

SCALE:
 HORIZONTAL: 1" = 500'
 VERTICAL: 1" = 10'

				 QUALITY BY DESIGN P.O. BOX 1751 BATON ROUGE, LA. 70821 PHONE (225) 769-3400 FAX (225) 769-3596	 COASTAL ENGINEERING CONSULTANTS INC. PH: (239) 643-2324 FAX: (239) 643-1143 3106 SOUTH HORSESHOE DRIVE NAPLES, FLORIDA 34104	OFFICE OF COASTAL PROTECTION & RESTORATION ENGINEERING BRANCH 450 LAUREL STREET BATON ROUGE, LOUISIANA 70801		TERREBONNE BASIN BARRIER SHORELINE RESTORATION		EAST ISLAND PLAN B
								STATE PROJECT NUMBER: LCA-TBBSR FEDERAL PROJECT NUMBER: LCA-TBBSR		
REV.	DATE	DESCRIPTION	BY			DRAWN BY: DARTEZ/TURNER	DESIGNED BY: MICHAEL POFF, P.E.	APPROVED BY: JOSEPH LEBLANC	SHEET 2 OF 2	

DRAFT

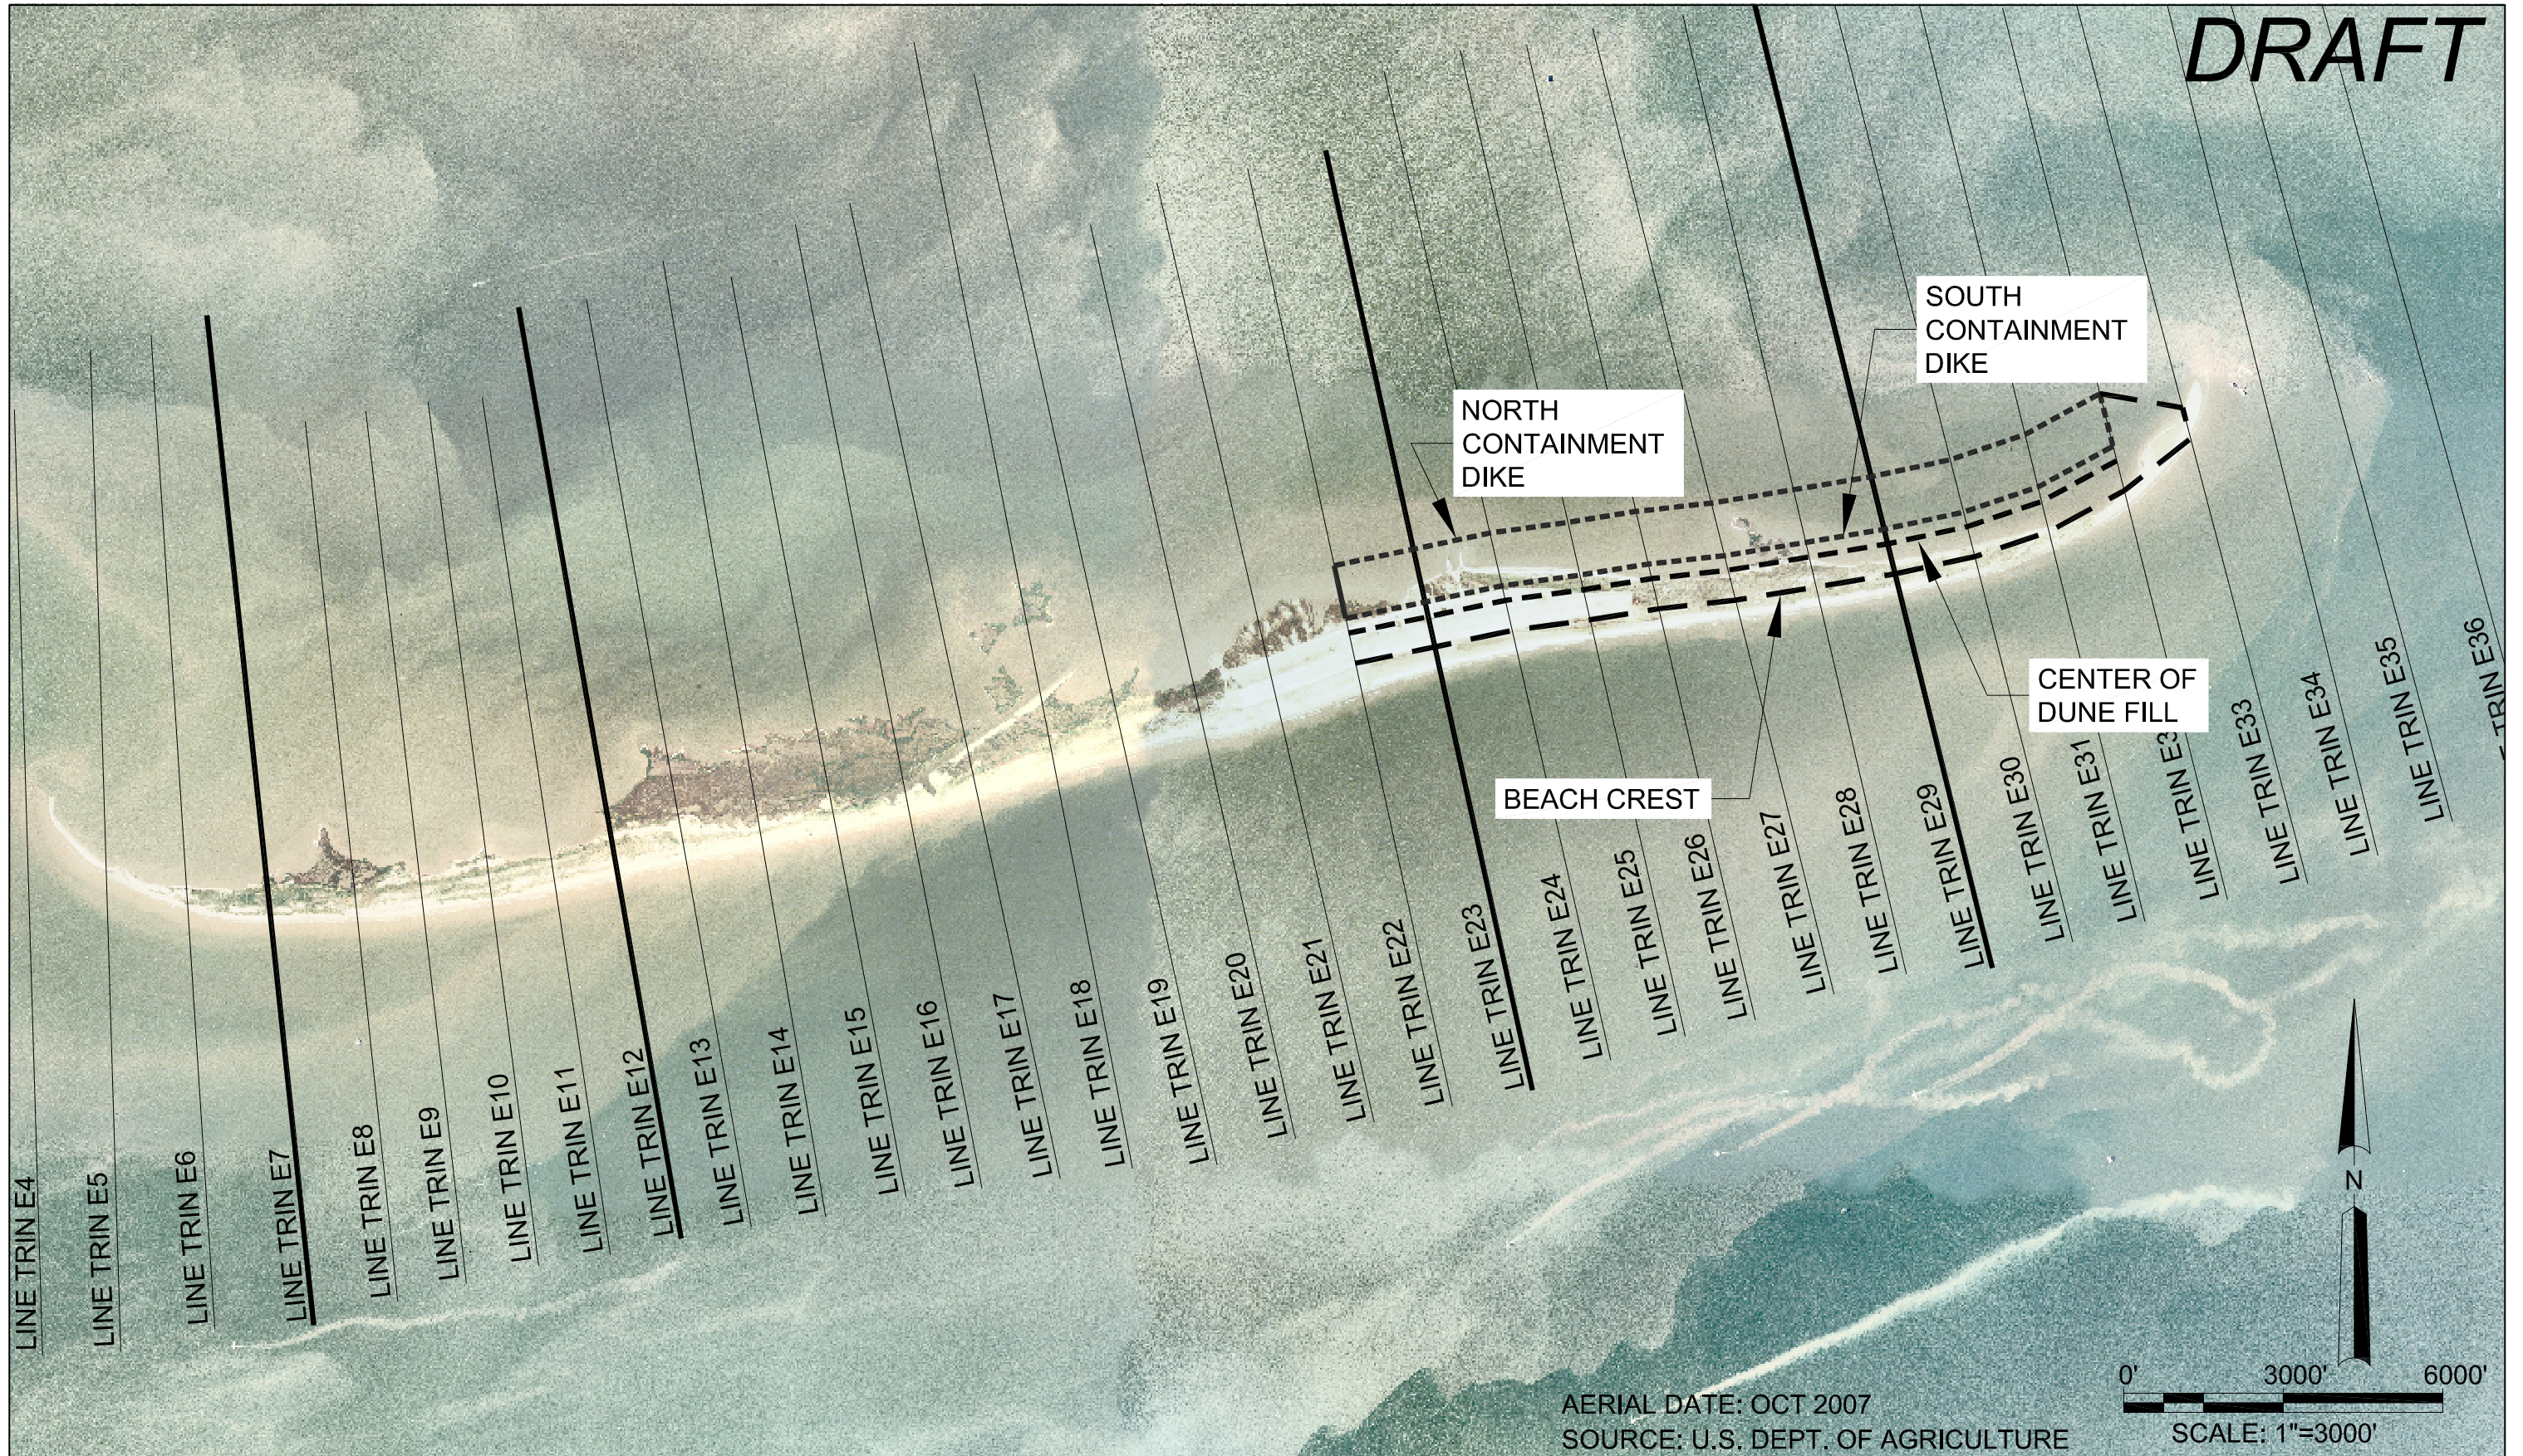

REV.	DATE	DESCRIPTION	BY

SJB GROUP, LLC
 QUALITY BY DESIGN

P.O. BOX 1751
 BATON ROUGE, LA. 70821

PHONE (225) 769-3400
 FAX (225) 769-3596

COASTAL ENGINEERING CONSULTANTS INC.

PH: (239) 643-2324
 FAX: (239) 643-1143
 3106 SOUTH HORSESHOE DRIVE
 NAPLES, FLORIDA 34104

OFFICE OF COASTAL PROTECTION & RESTORATION
 ENGINEERING BRANCH

450 LAUREL STREET
 BATON ROUGE, LOUISIANA 70801

DRAWN BY: DARTEZ / TURNER

DESIGNED BY: MICHAEL POFF, P.E.

TERREBONNE BASIN
 BARRIER SHORELINE RESTORATION

STATE PROJECT NUMBER: LCA-TBBSR

FEDERAL PROJECT NUMBER: LCA-TBBSR

APPROVED BY: JOSEPH LEBLANC


EAST ISLAND
 PLAN C

DATE: FEBRUARY 8, 2010


SHEET 1 OF 2

DRAFT

LINE TRIN E23

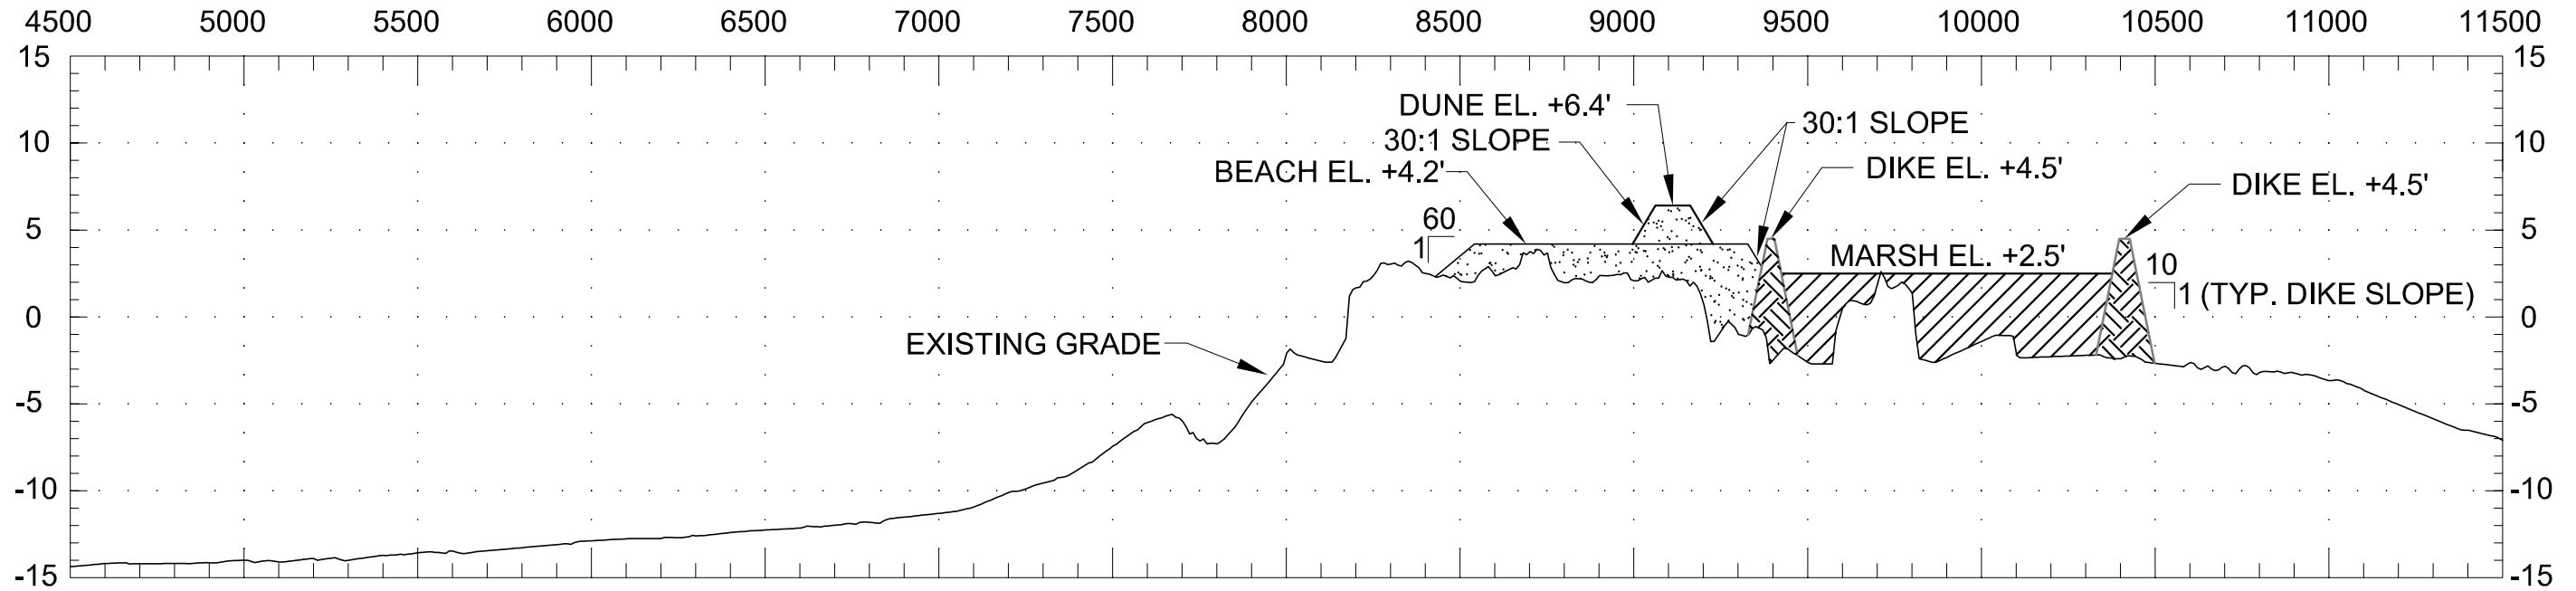
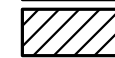



LINE TRIN E29

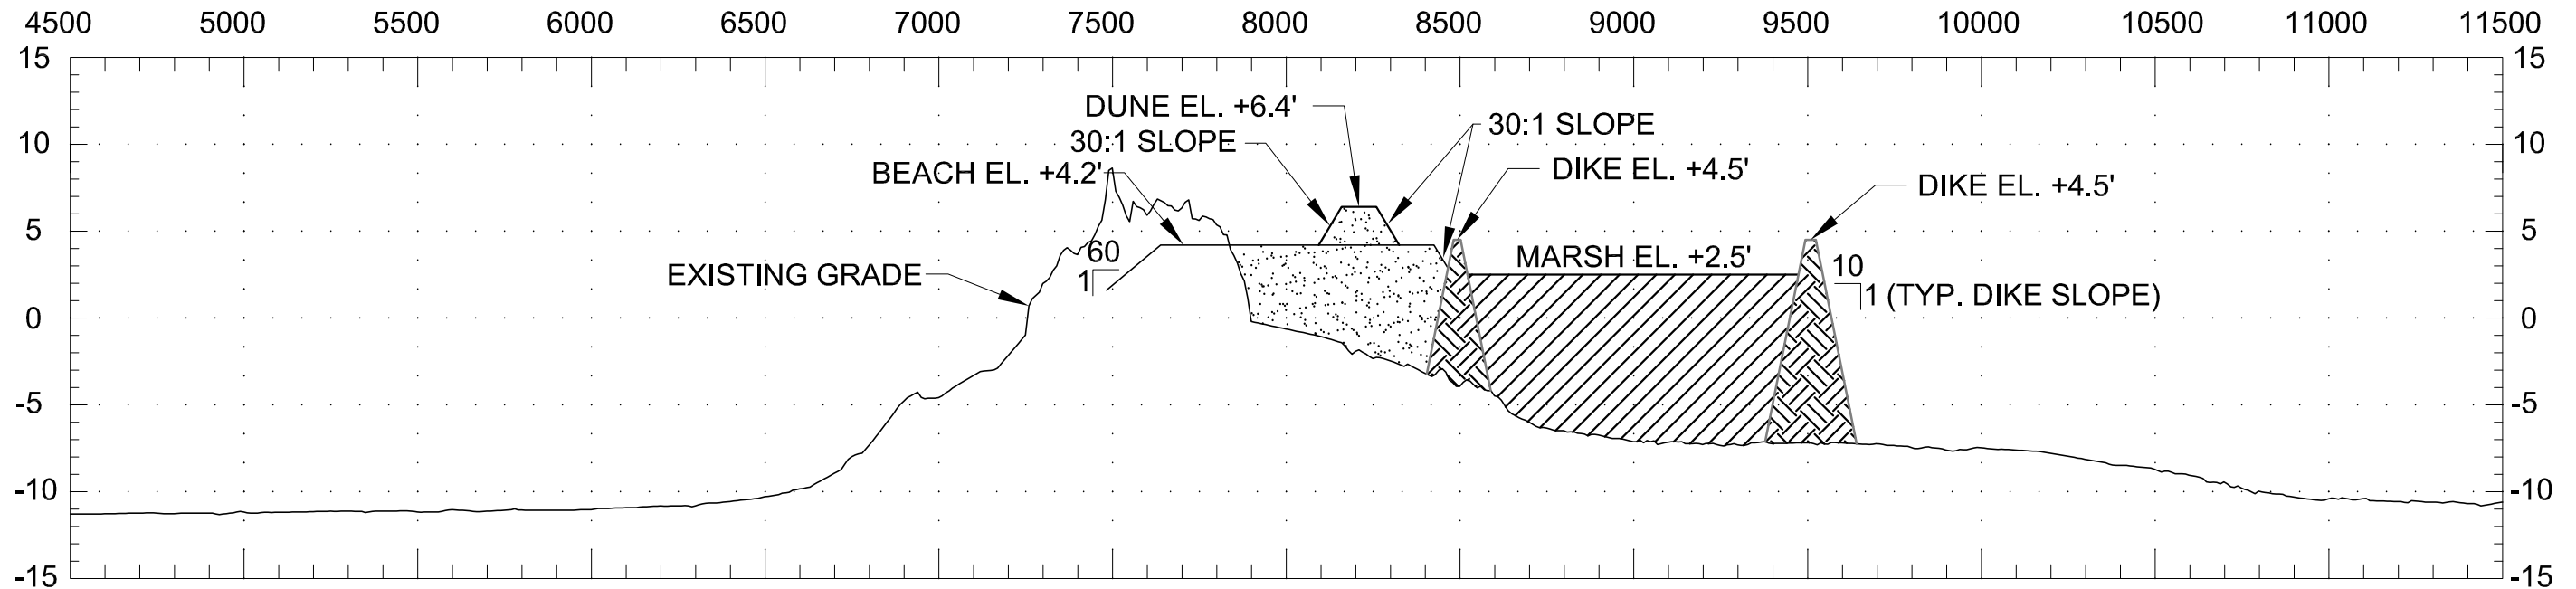

NOTES:


1. SECTIONS ARE VIEWED AS LOOKING WEST.
2. ELEVATIONS SHOWN HEREIN ARE IN FEET BASED ON NAVD88 (GEOID 03/05).
3. SURVEY DATA FROM BICM 2006.

-  BEACH / DUNE FILL
-  MARSH FILL
-  CONTAINMENT DIKE

SCALE:
 HORIZONTAL: 1" = 500'
 VERTICAL: 1" = 10'

		 QUALITY BY DESIGN P.O. BOX 1751 BATON ROUGE, LA. 70821 PHONE (225) 769-3400 FAX (225) 769-3596		 PH: (239) 643-2324 FAX: (239) 643-1143 3106 SOUTH HORSESHOE DRIVE NAPLES, FLORIDA 34104		OFFICE OF COASTAL PROTECTION & RESTORATION ENGINEERING BRANCH 450 LAUREL STREET BATON ROUGE, LOUISIANA 70801		TERREBONNE BASIN BARRIER SHORELINE RESTORATION		TRINITY EAST ISLAND PLAN C	
								STATE PROJECT NUMBER: LCA-TBBSR		FEDERAL PROJECT NUMBER: LCA-TBBSR	
REV.	DATE	DESCRIPTION	BY	DRAWN BY: DARTEZ/TURNER		DESIGNED BY: MICHAEL POFF, P.E.		APPROVED BY: JOSEPH LEBLANC		SHEET 2 OF 2	

DRAFT

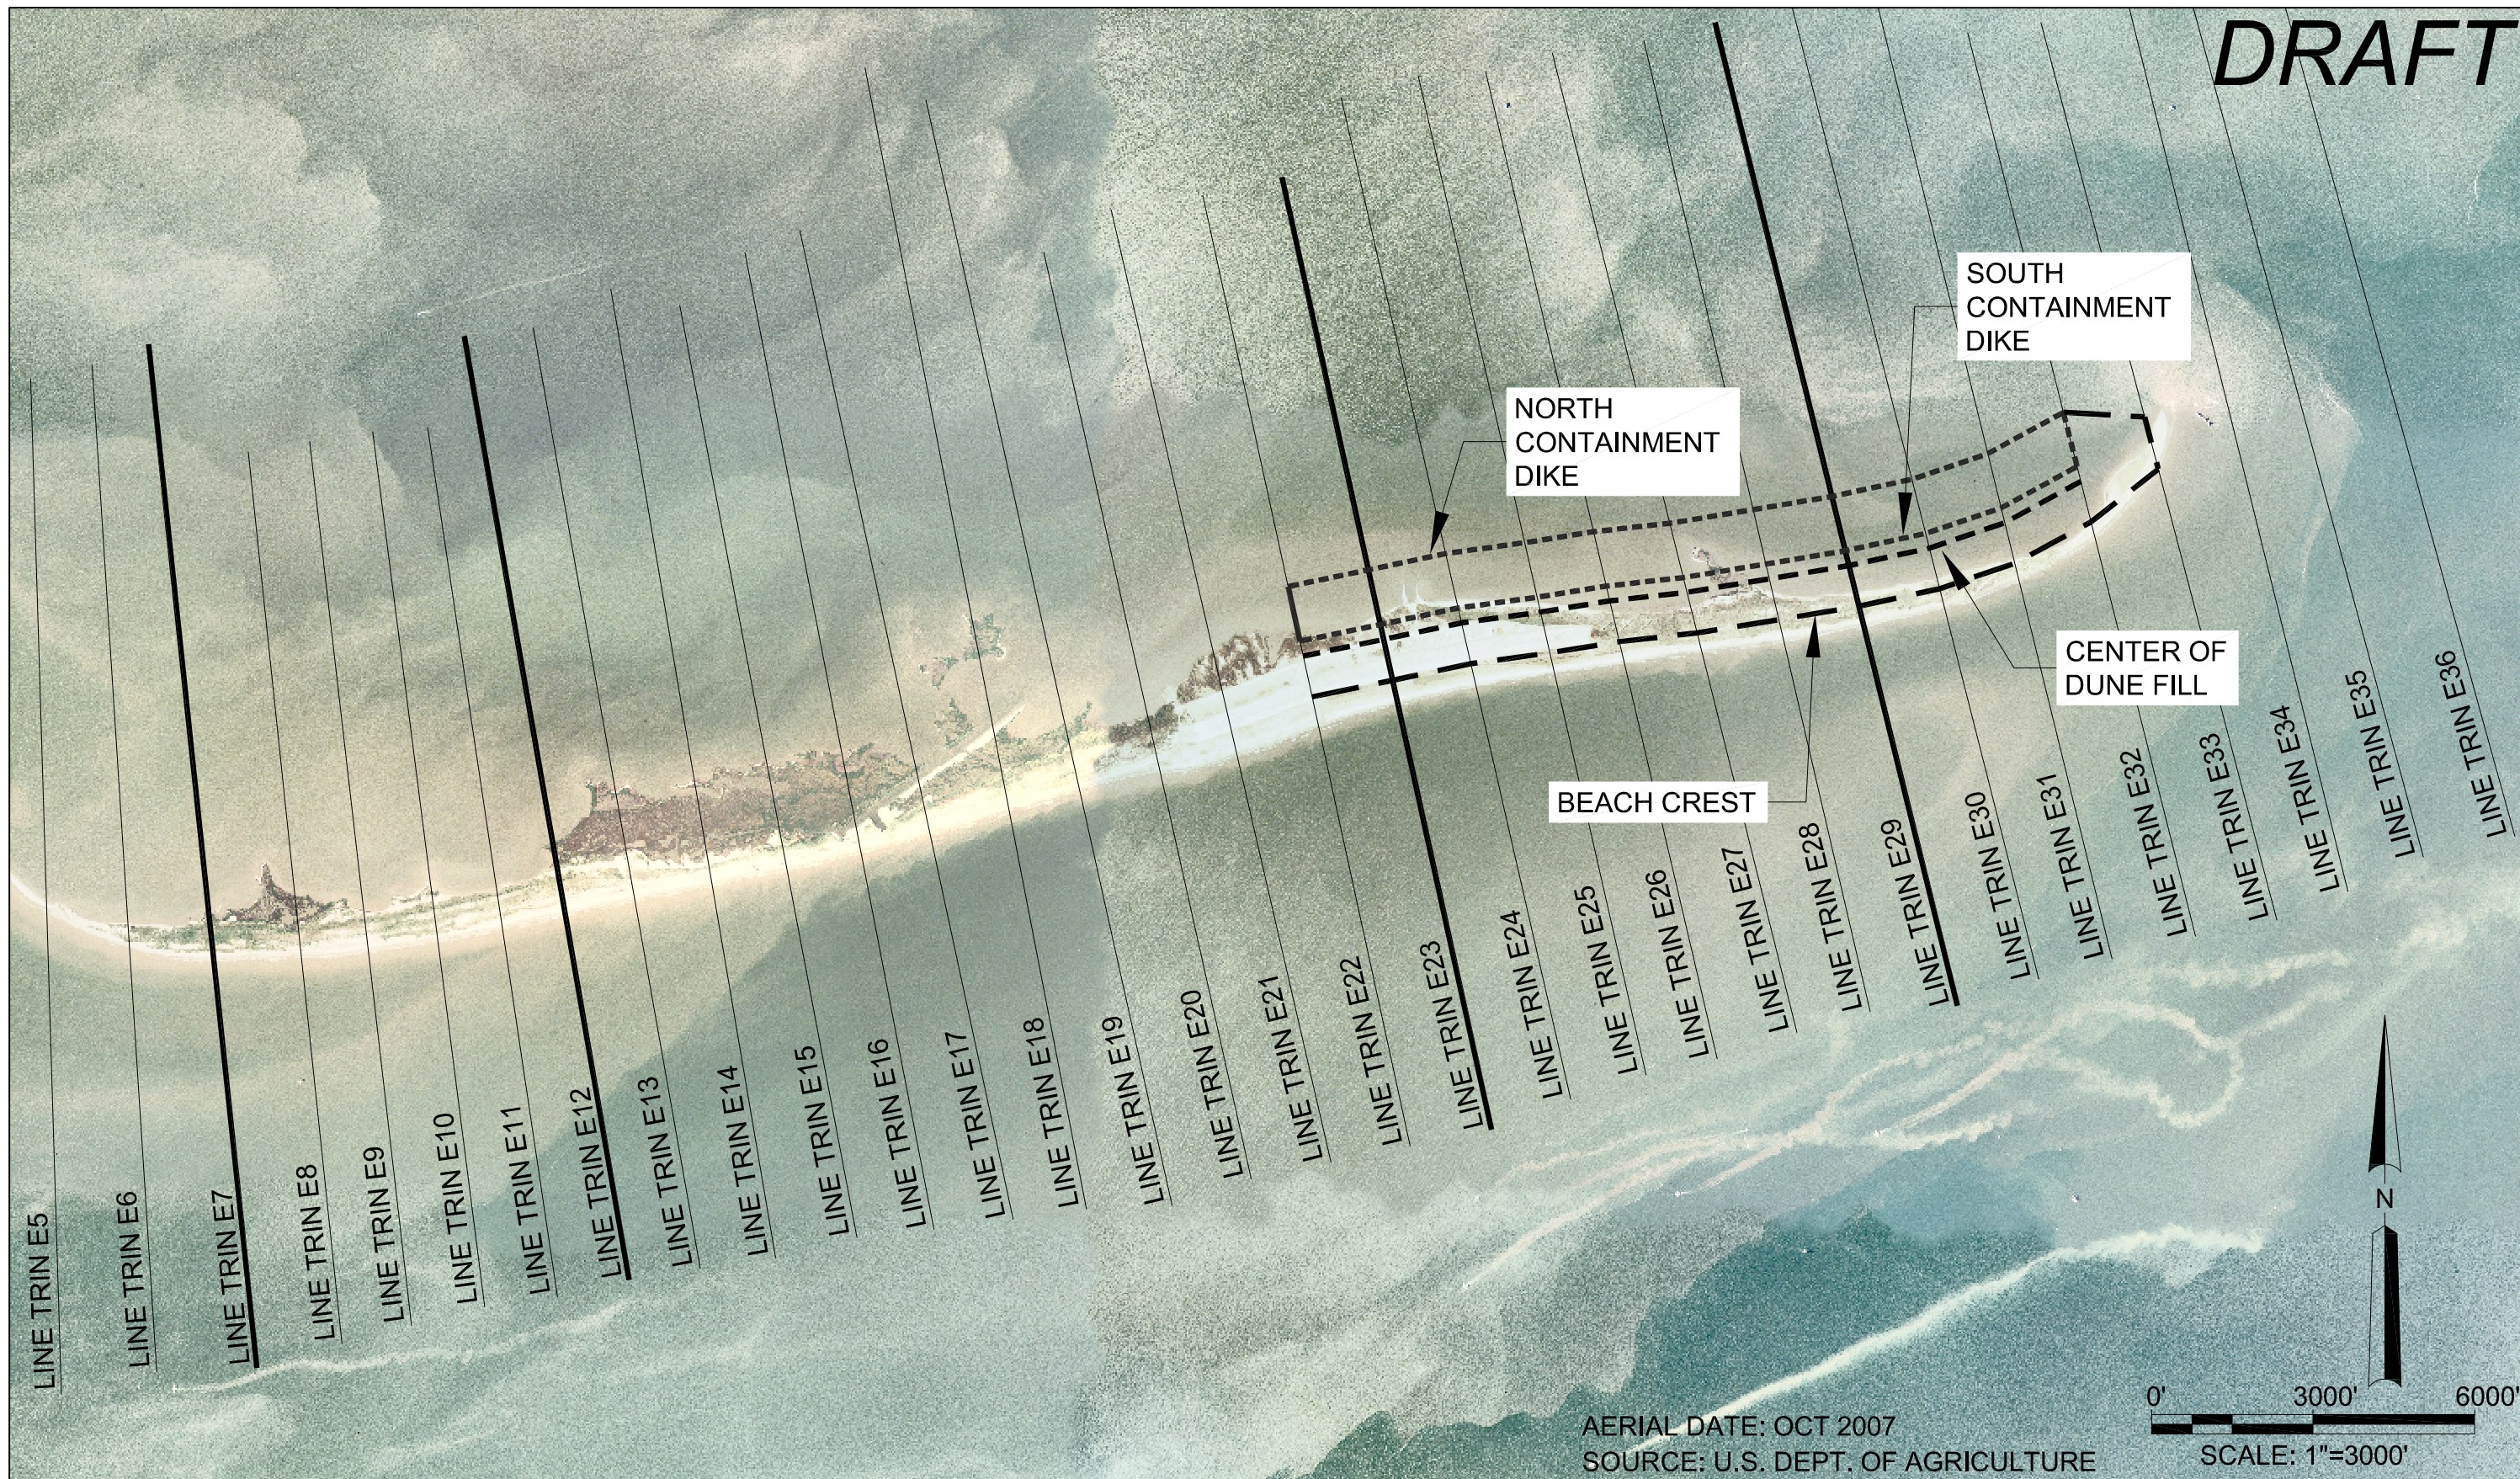

REV.	DATE	DESCRIPTION	BY

SJB GROUP, LLC
 QUALITY BY DESIGN

P.O. BOX 1751
 BATON ROUGE, LA. 70821

PHONE (225) 769-3400
 FAX (225) 769-3596

COASTAL ENGINEERING CONSULTANTS INC.

PH: (239) 643-2324
 FAX: (239) 643-1143
 3106 SOUTH HORSESHOE DRIVE
 NAPLES, FLORIDA 34104

OFFICE OF COASTAL PROTECTION & RESTORATION
 ENGINEERING BRANCH

450 LAUREL STREET
 BATON ROUGE, LOUISIANA 70801

DRAWN BY: DARTEZ / TURNER

DESIGNED BY: MICHAEL POFF, P.E.

TERREBONNE BASIN
 BARRIER SHORELINE RESTORATION

STATE PROJECT NUMBER: LCA-TBBSR

FEDERAL PROJECT NUMBER: LCA-TBBSR

APPROVED BY: JOSEPH LEBLANC


EAST ISLAND
 PLAN D

DATE: FEBRUARY 8, 2010


SHEET 1 OF 2

DRAFT

LINE TRIN E23

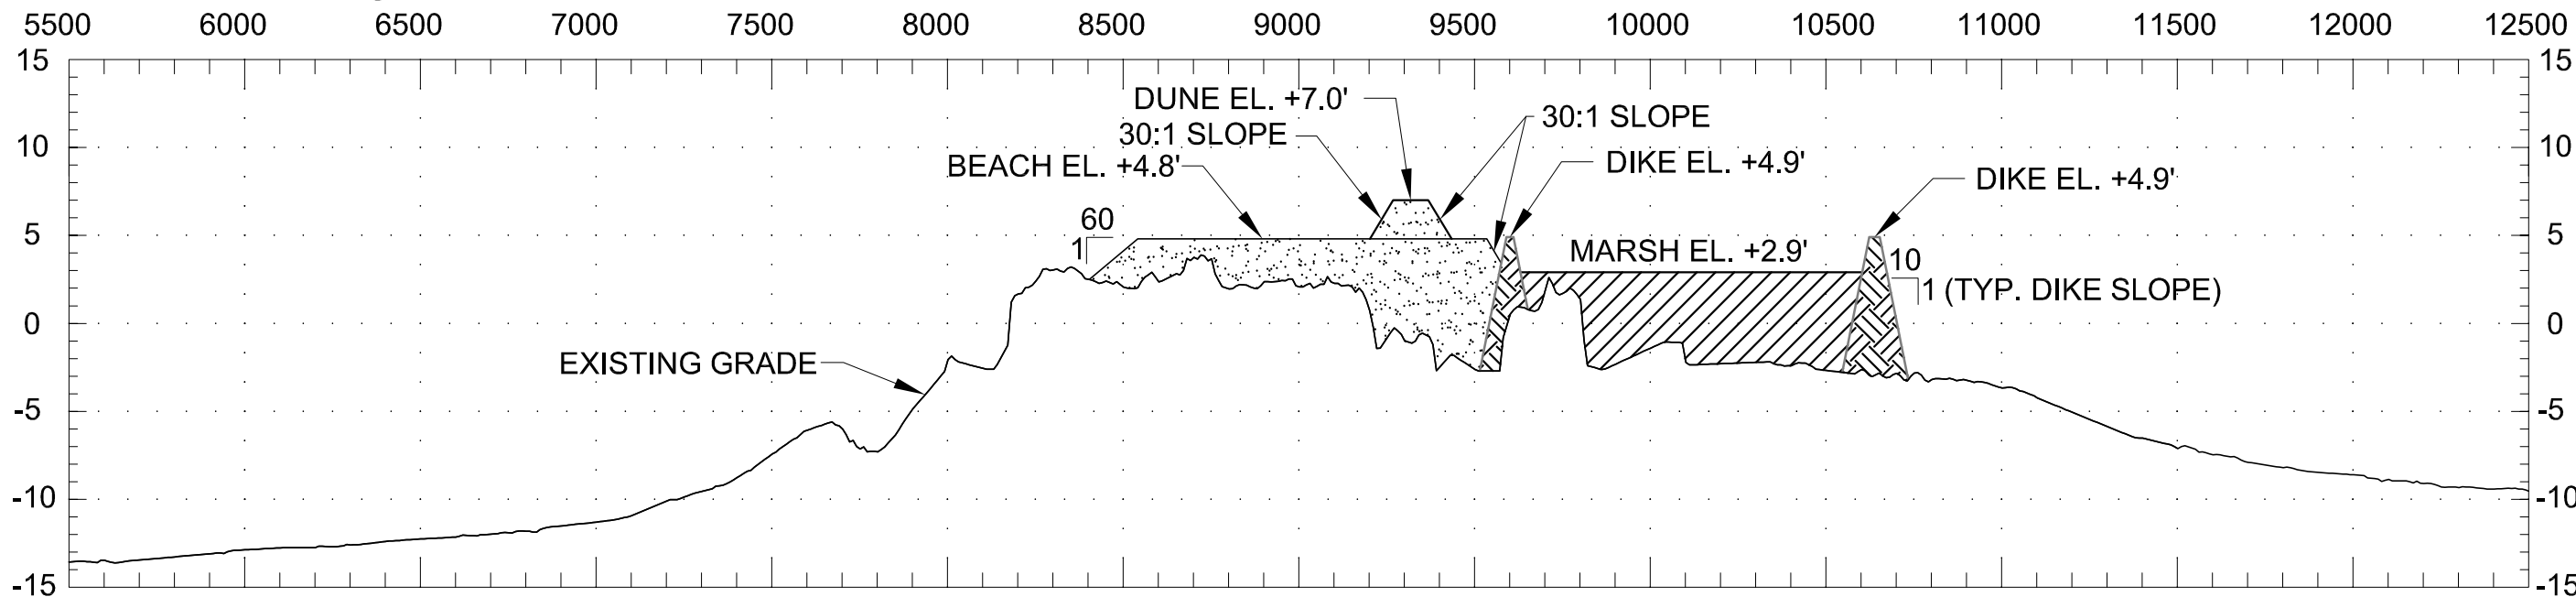

LINE TRIN E29

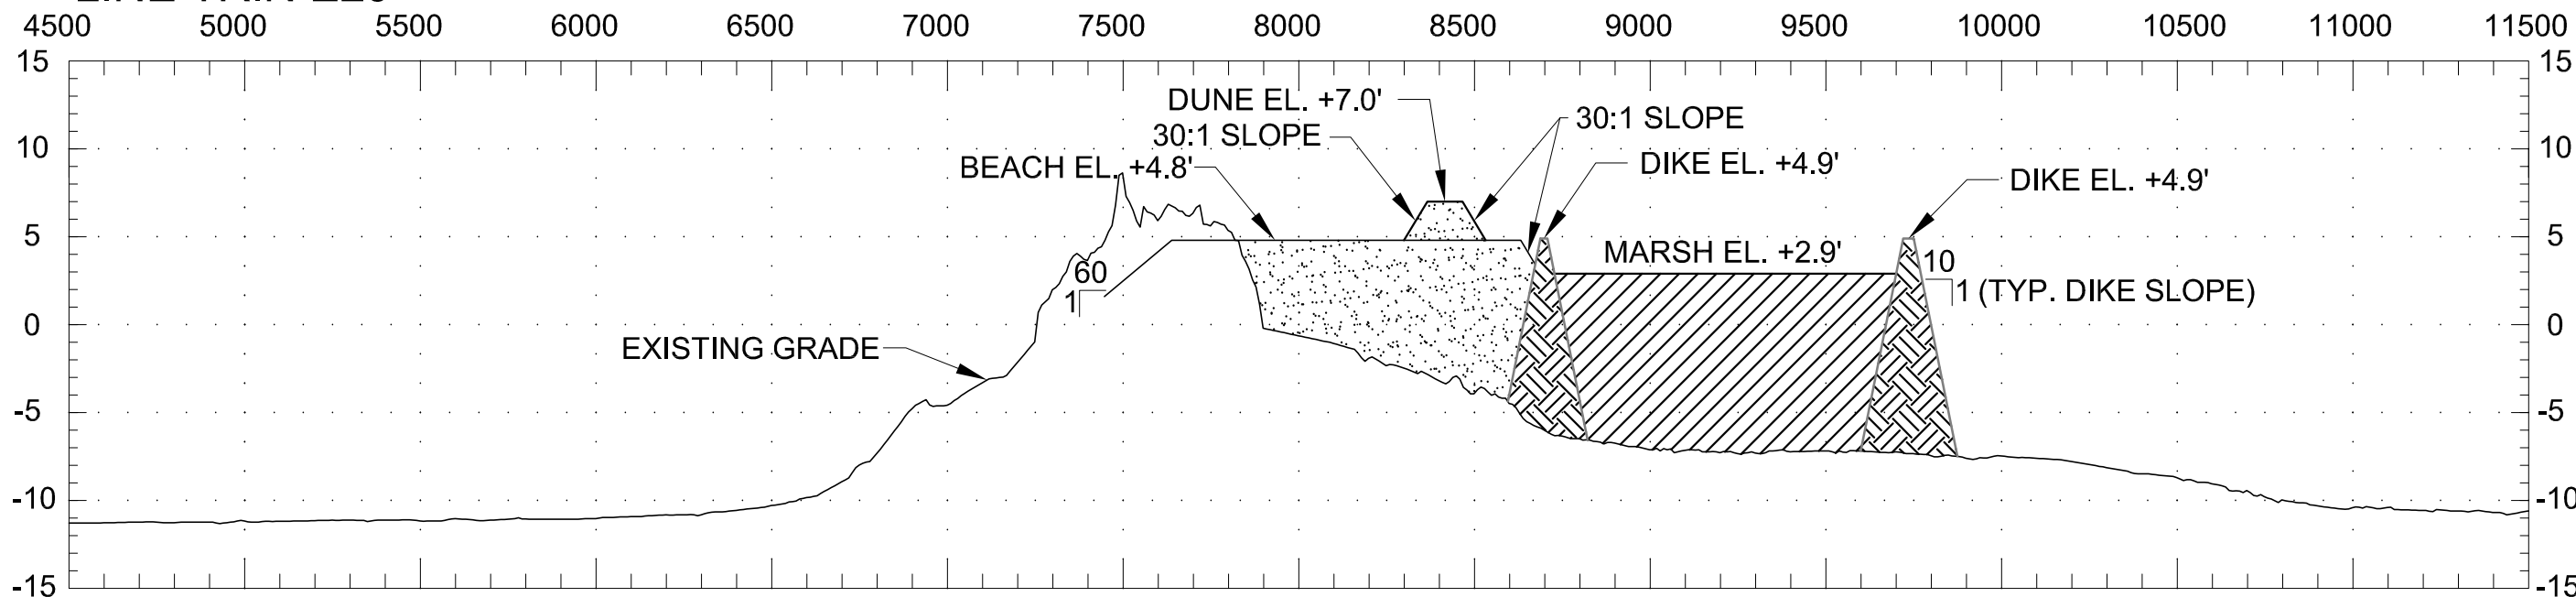

NOTES:


1. SECTIONS ARE VIEWED AS LOOKING WEST.
2. ELEVATIONS SHOWN HEREIN ARE IN FEET BASED ON NAVD88 (GEOID 03/05).
3. SURVEY DATA FROM BICM 2006.

- BEACH / DUNE FILL
- MARSH FILL
- CONTAINMENT DIKE


SCALE:
 HORIZONTAL: 1" = 500'
 VERTICAL: 1" = 10'

							OFFICE OF COASTAL PROTECTION & RESTORATION ENGINEERING BRANCH 450 LAUREL STREET BATON ROUGE, LOUISIANA 70801	TERREBONNE BASIN BARRIER SHORELINE RESTORATION	EAST ISLAND PLAN D
				P.O. BOX 1751 BATON ROUGE, LA. 70821	PHONE (225) 769-3400 FAX (225) 769-3596	PH: (239) 643-2324 FAX: (239) 643-1143 3106 SOUTH HORSESHOE DRIVE NAPLES, FLORIDA 34104		STATE PROJECT NUMBER: LCA-TBBSR	DATE: FEBRUARY 8, 2010
REV.	DATE	DESCRIPTION	BY			DRAWN BY: DARTEZ/TURNER	DESIGNED BY: MICHAEL POFF, P.E.	APPROVED BY: JOSEPH LEBLANC	SHEET 2 OF 2

DRAFT

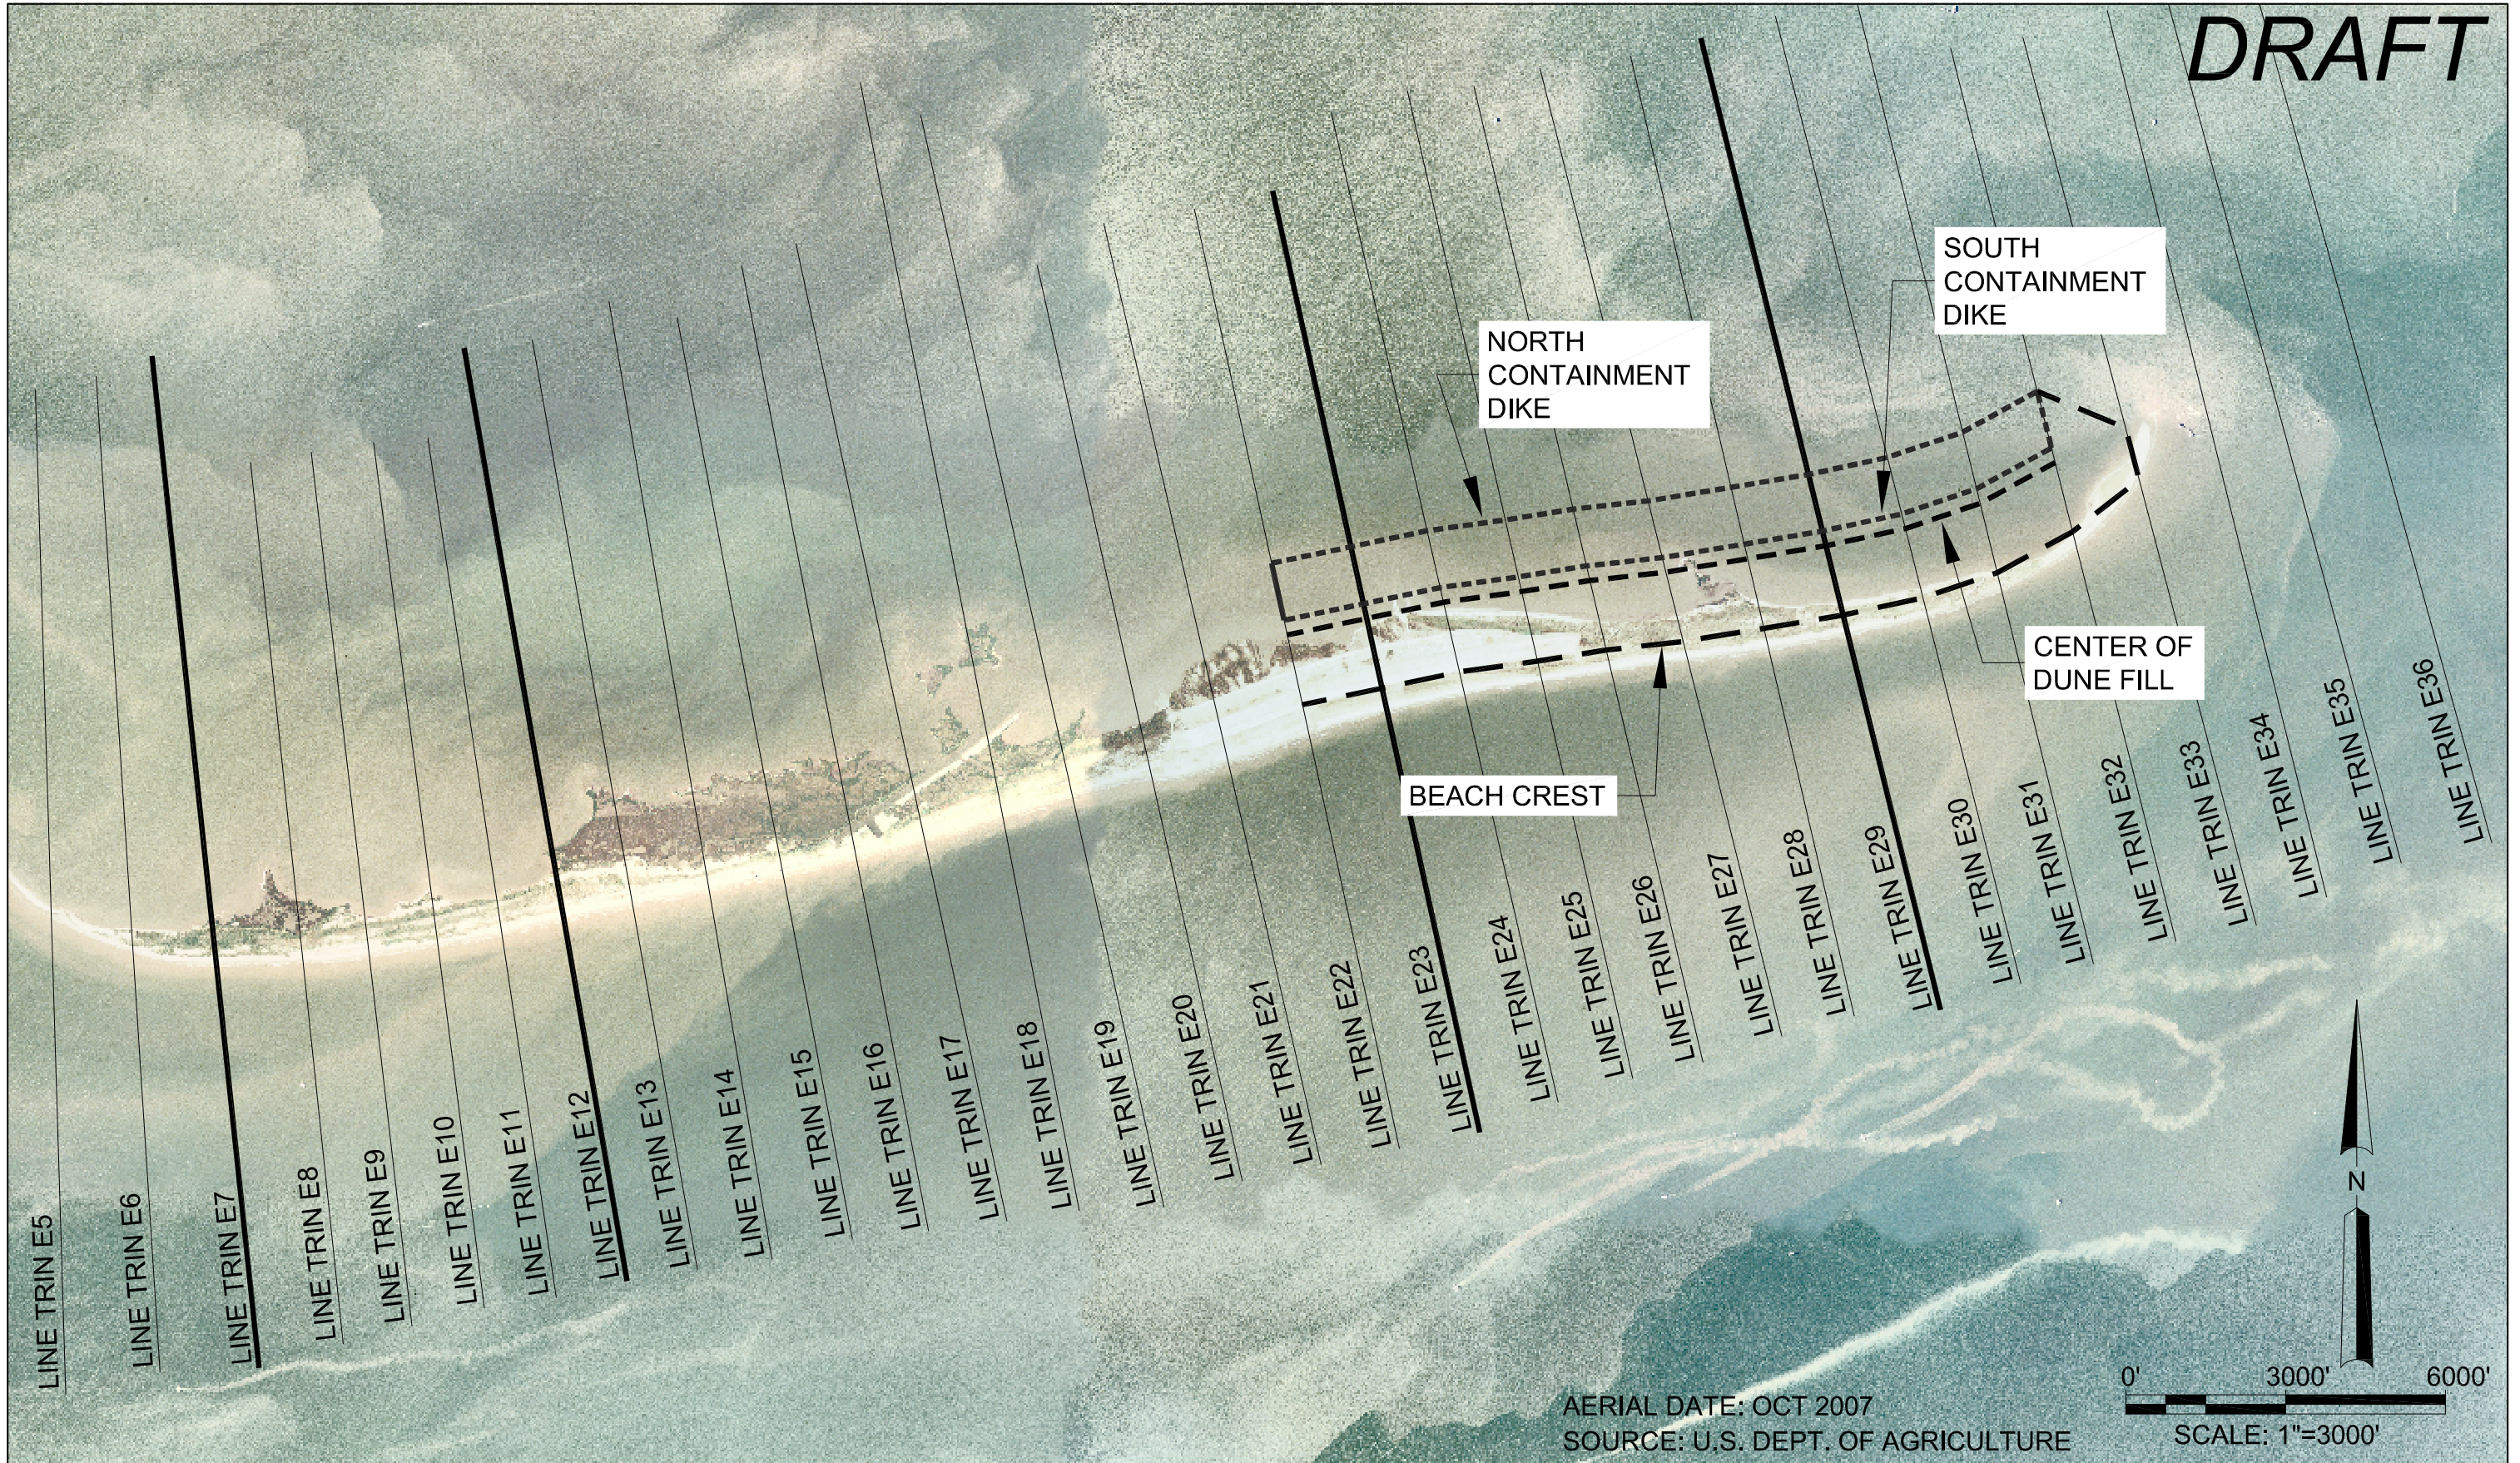

AERIAL DATE: OCT 2007
 SOURCE: U.S. DEPT. OF AGRICULTURE

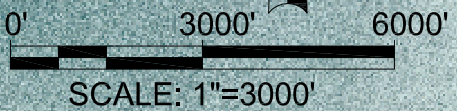

REV.	DATE	DESCRIPTION	BY

SJB GROUP, LLC
 QUALITY BY DESIGN

P.O. BOX 1751
 BATON ROUGE, LA. 70821

PHONE (225) 769-3400
 FAX (225) 769-3596

COASTAL ENGINEERING CONSULTANTS INC.

PH: (239) 643-2324
 FAX: (239) 643-1143
 3106 SOUTH HORSESHOE DRIVE
 NAPLES, FLORIDA 34104

OFFICE OF COASTAL PROTECTION & RESTORATION
ENGINEERING BRANCH
 450 LAUREL STREET
 BATON ROUGE, LOUISIANA 70801

DRAWN BY: DARTEZ / TURNER

TERREBONNE BASIN
 BARRIER SHORELINE RESTORATION

STATE PROJECT NUMBER: LCA-TBBSR

FEDERAL PROJECT NUMBER: LCA-TBBSR

APPROVED BY: JOSEPH LEBLANC


EAST ISLAND PLAN E

DATE: FEBRUARY 8, 2010


SHEET 1 OF 2

DRAFT

LINE TRIN E23

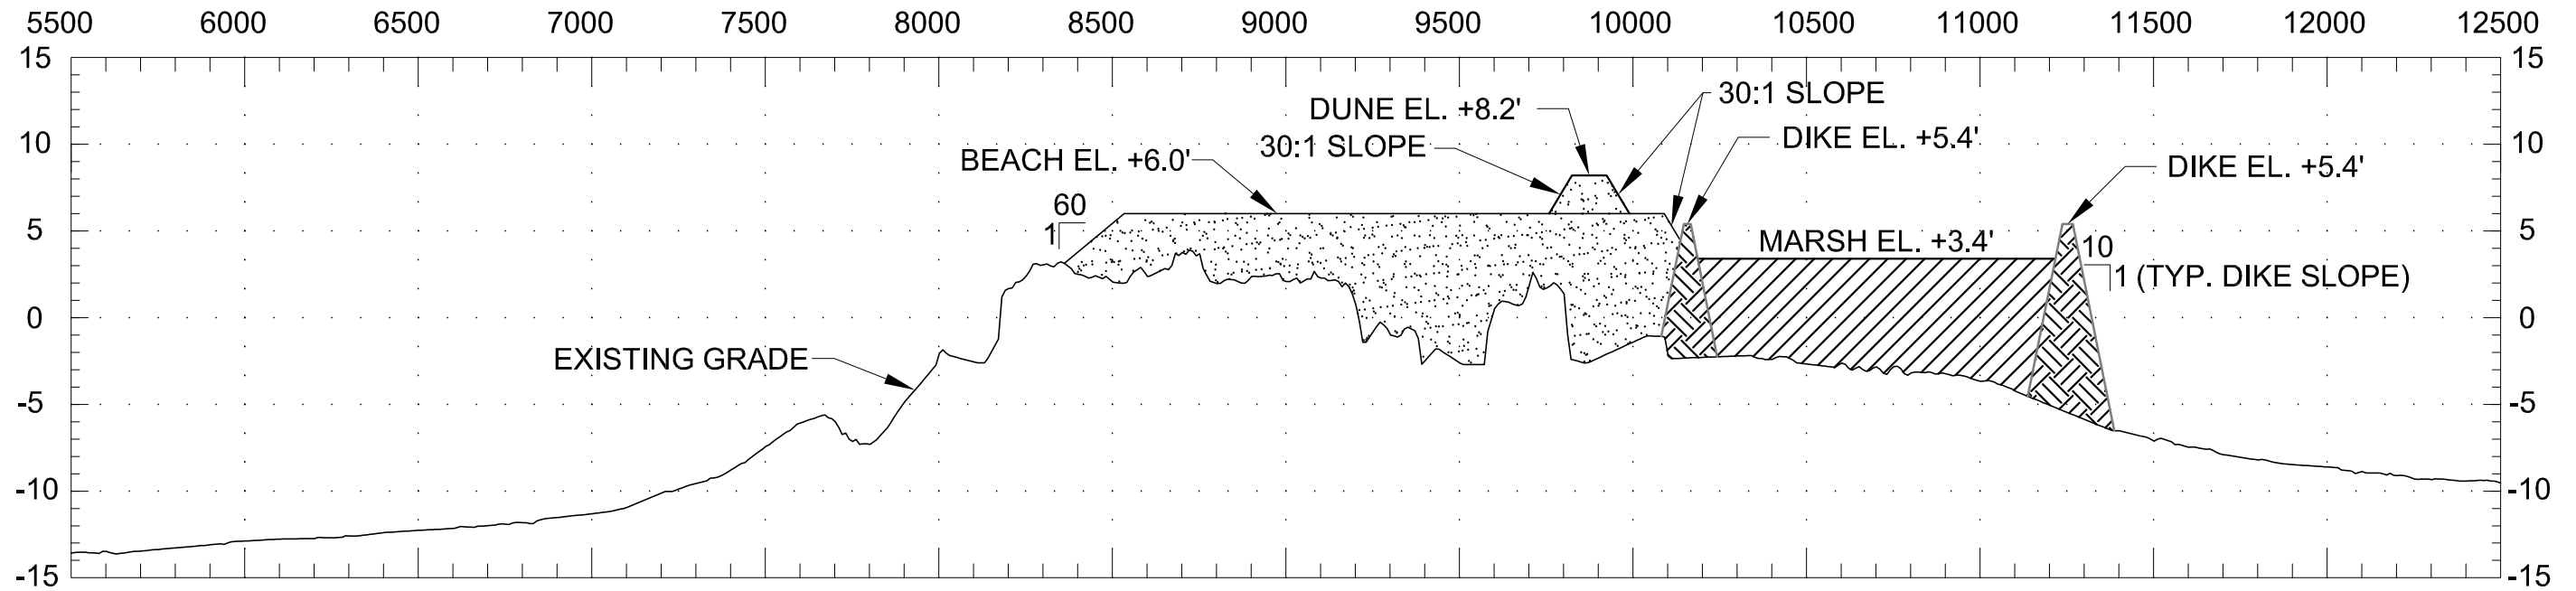

LINE TRIN E29

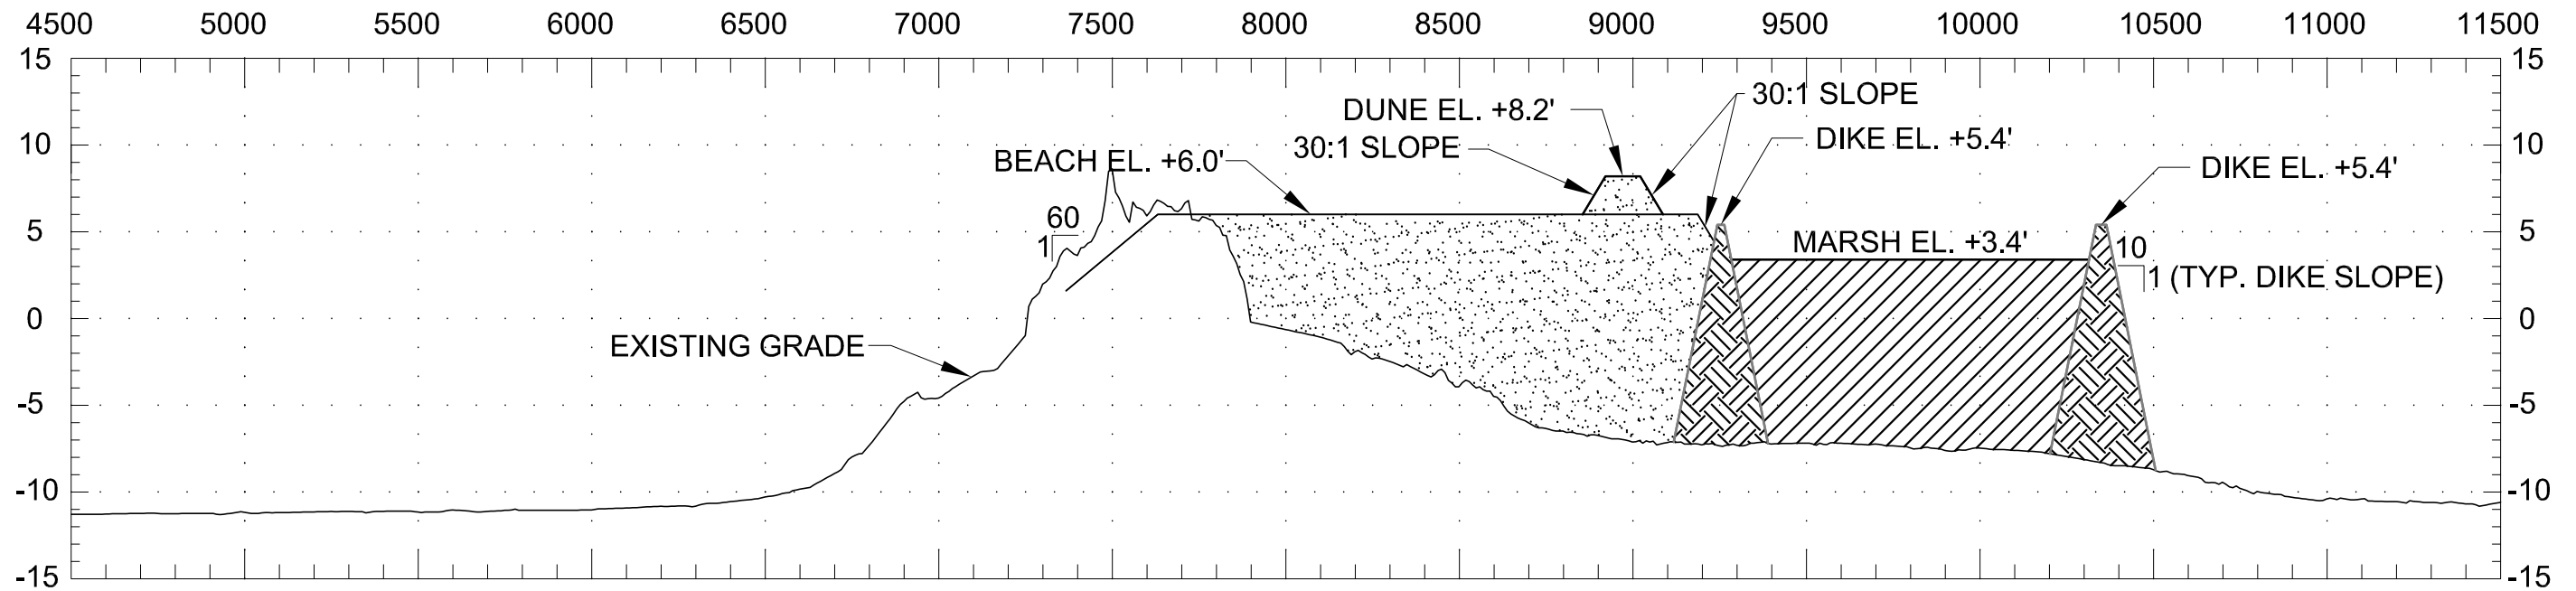

NOTES:


1. SECTIONS ARE VIEWED AS LOOKING WEST.
2. ELEVATIONS SHOWN HEREIN ARE IN FEET BASED ON NAVD88 (GEOID 03/05).
3. SURVEY DATA FROM BICM 2006.

- BEACH / DUNE FILL
- MARSH FILL
- CONTAINMENT DIKE

SCALE:
 HORIZONTAL: 1" = 500'
 VERTICAL: 1" = 10'

						OFFICE OF COASTAL PROTECTION & RESTORATION ENGINEERING BRANCH 450 LAUREL STREET BATON ROUGE, LOUISIANA 70801		TERREBONNE BASIN BARRIER SHORELINE RESTORATION	EAST ISLAND PLAN E
		P.O. BOX 1751 BATON ROUGE, LA. 70821		PHONE (225) 769-3400 FAX (225) 769-3596		PH: (239) 643-2324 FAX: (239) 643-1143 3106 SOUTH HORSESHOE DRIVE NAPLES, FLORIDA 34104		STATE PROJECT NUMBER: LCA-TBBSR FEDERAL PROJECT NUMBER: LCA-TBBSR	
REV.	DATE	DESCRIPTION	BY	DRAWN BY: DARTEZ/TURNER		DESIGNED BY: MICHAEL POFF, P.E.		APPROVED BY: JOSEPH LEBLANC	
								DATE: FEBRUARY 8, 2010	
								SHEET 2 OF 2	

DRAFT

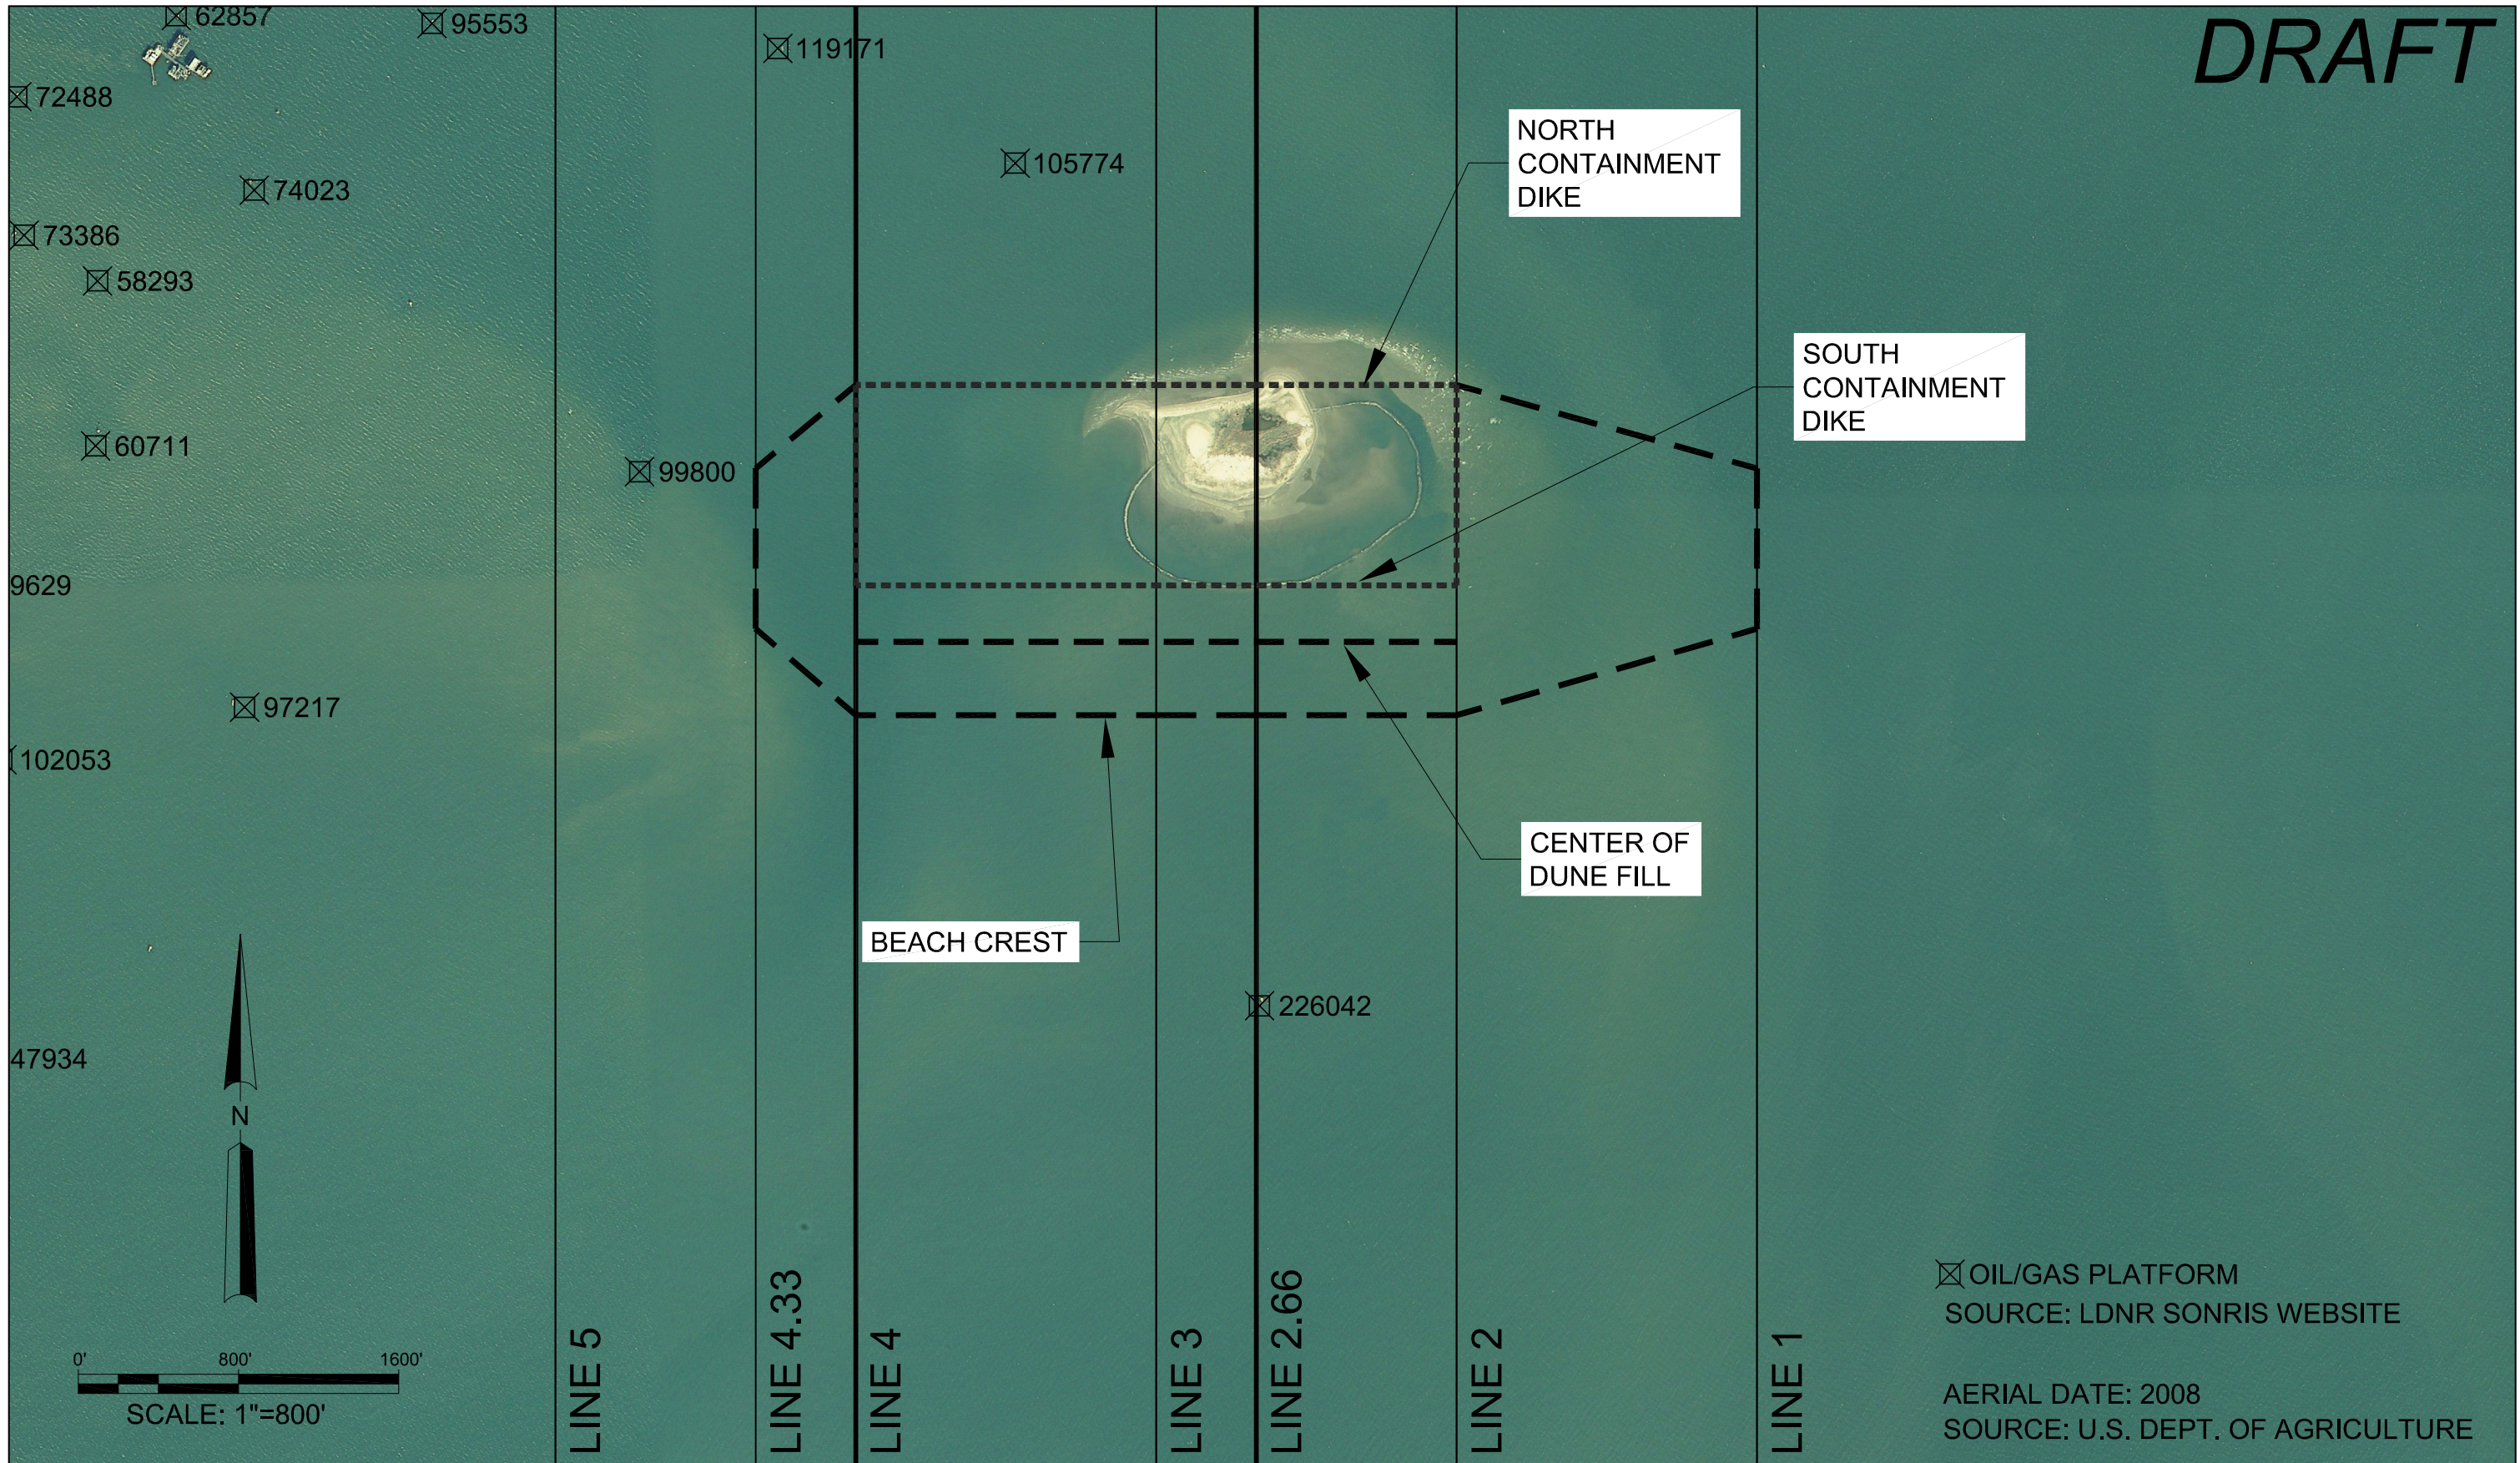

REV.	DATE	DESCRIPTION	BY

SJB GROUP, LLC
 QUALITY BY DESIGN
 P.O. BOX 1751 PHONE (225) 769-3400
 BATON ROUGE, LA. 70821 FAX (225) 769-3596

COASTAL ENGINEERING CONSULTANTS INC.
 PH: (239) 643-2324
 FAX: (239) 643-1143
 3106 SOUTH HORSESHOE DRIVE
 NAPLES, FLORIDA 34104


OFFICE OF COASTAL PROTECTION & RESTORATION
ENGINEERING BRANCH
 450 LAUREL STREET
 BATON ROUGE, LOUISIANA 70801
 DRAWN BY: DARTEZ / ZWERNEMAN DESIGNED BY: MICHAEL POFF, P.E.

TERREBONNE BASIN
 BARRIER SHORELINE RESTORATION
 STATE PROJECT NUMBER: LCA-TBBSR
 FEDERAL PROJECT NUMBER: LCA-TBBSR
 APPROVED BY: JOSEPH LEBLANC


WINE ISLAND
 PLAN B
 DATE: FEBRUARY 8, 2010
 SHEET 1 OF 2

DRAFT

LINE 2.66

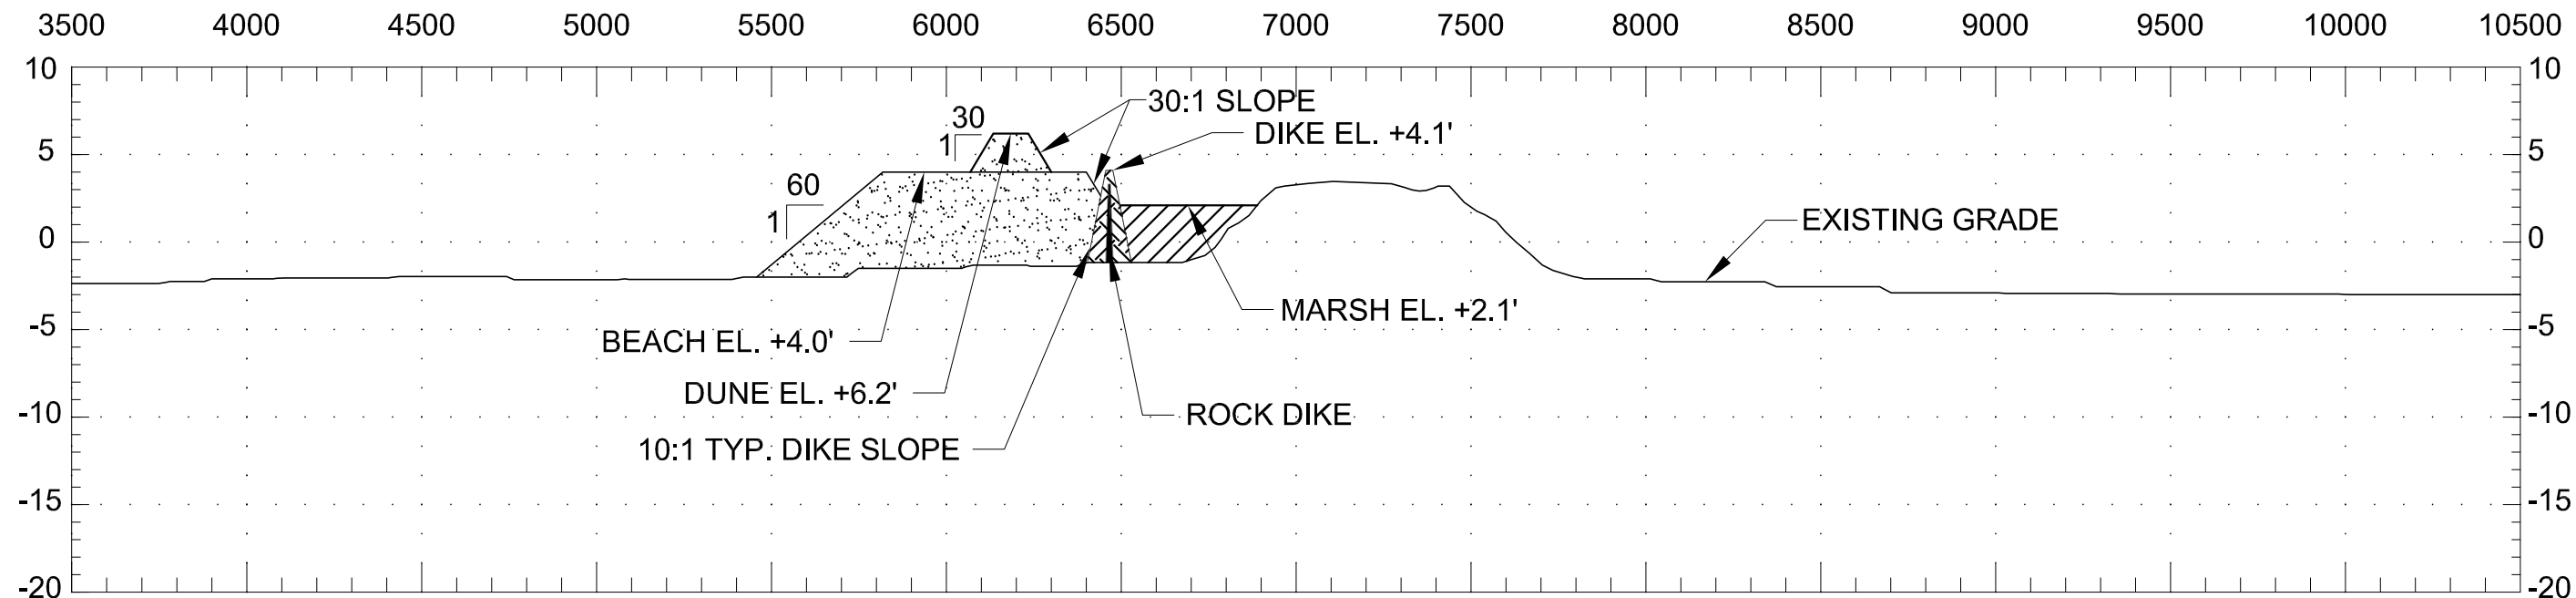


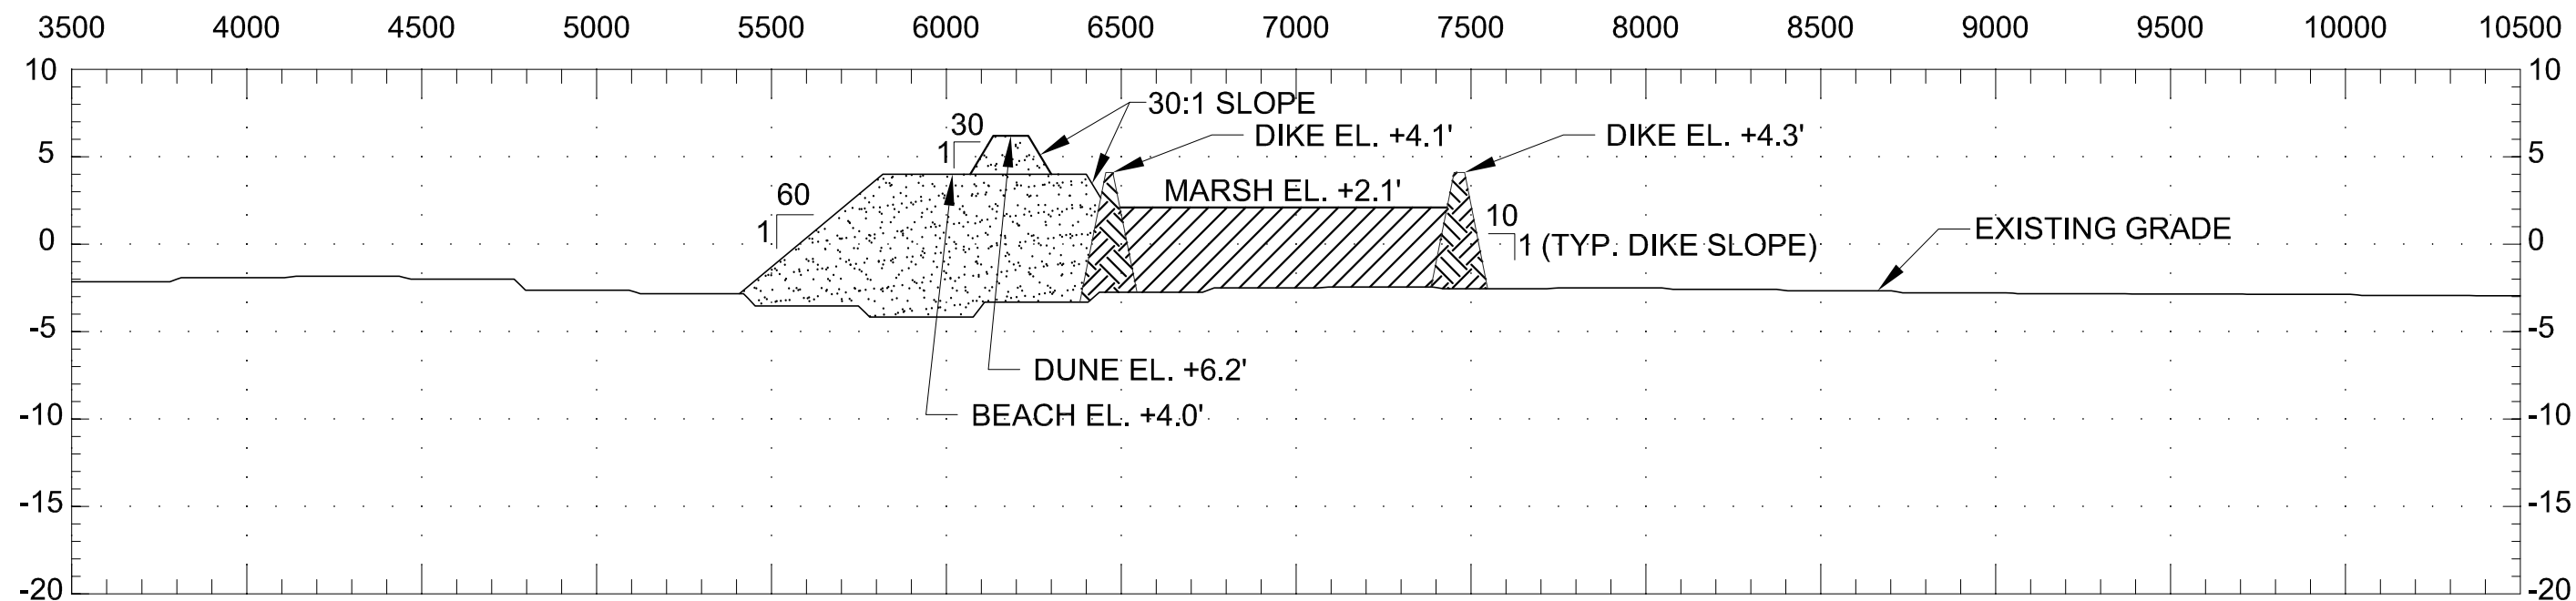

LINE 4



NOTES:

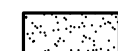1. SECTIONS ARE VIEWED AS LOOKING WEST.
2. ELEVATIONS SHOWN HEREIN ARE IN FEET BASED ON NAVD88 (GEOID 03/05).
3. SURVEY DATA FROM BICM 2006.

-  BEACH / DUNE FILL
-  MARSH FILL
-  CONTAINMENT DIKE

SCALE:
 HORIZONTAL: 1" = 500'
 VERTICAL: 1" = 10'

REV.	DATE	DESCRIPTION	BY

SJB GROUP, LLC
 QUALITY BY DESIGN

P.O. BOX 1751
 BATON ROUGE, LA. 70821
 PHONE (225) 769-3400
 FAX (225) 769-3596

COASTAL ENGINEERING CONSULTANTS INC.
 PH: (239) 643-2324
 FAX: (239) 643-1143
 3106 SOUTH HORSESHOE DRIVE
 NAPLES, FLORIDA 34104

OFFICE OF COASTAL PROTECTION & RESTORATION
ENGINEERING BRANCH
 450 LAUREL STREET
 BATON ROUGE, LOUISIANA 70801

DRAWN BY: DARTEZ / ZWERNEMAN

DESIGNED BY: MICHAEL POFF, P.E.

TERREBONNE BASIN
 BARRIER SHORELINE RESTORATION

STATE PROJECT NUMBER: LCA-TBBSR

FEDERAL PROJECT NUMBER: LCA-TBBSR


APPROVED BY: JOSEPH LEBLANC

WINE ISLAND
 PLAN B

DATE: FEBRUARY 8, 2010

SHEET 2 OF 2


DRAFT

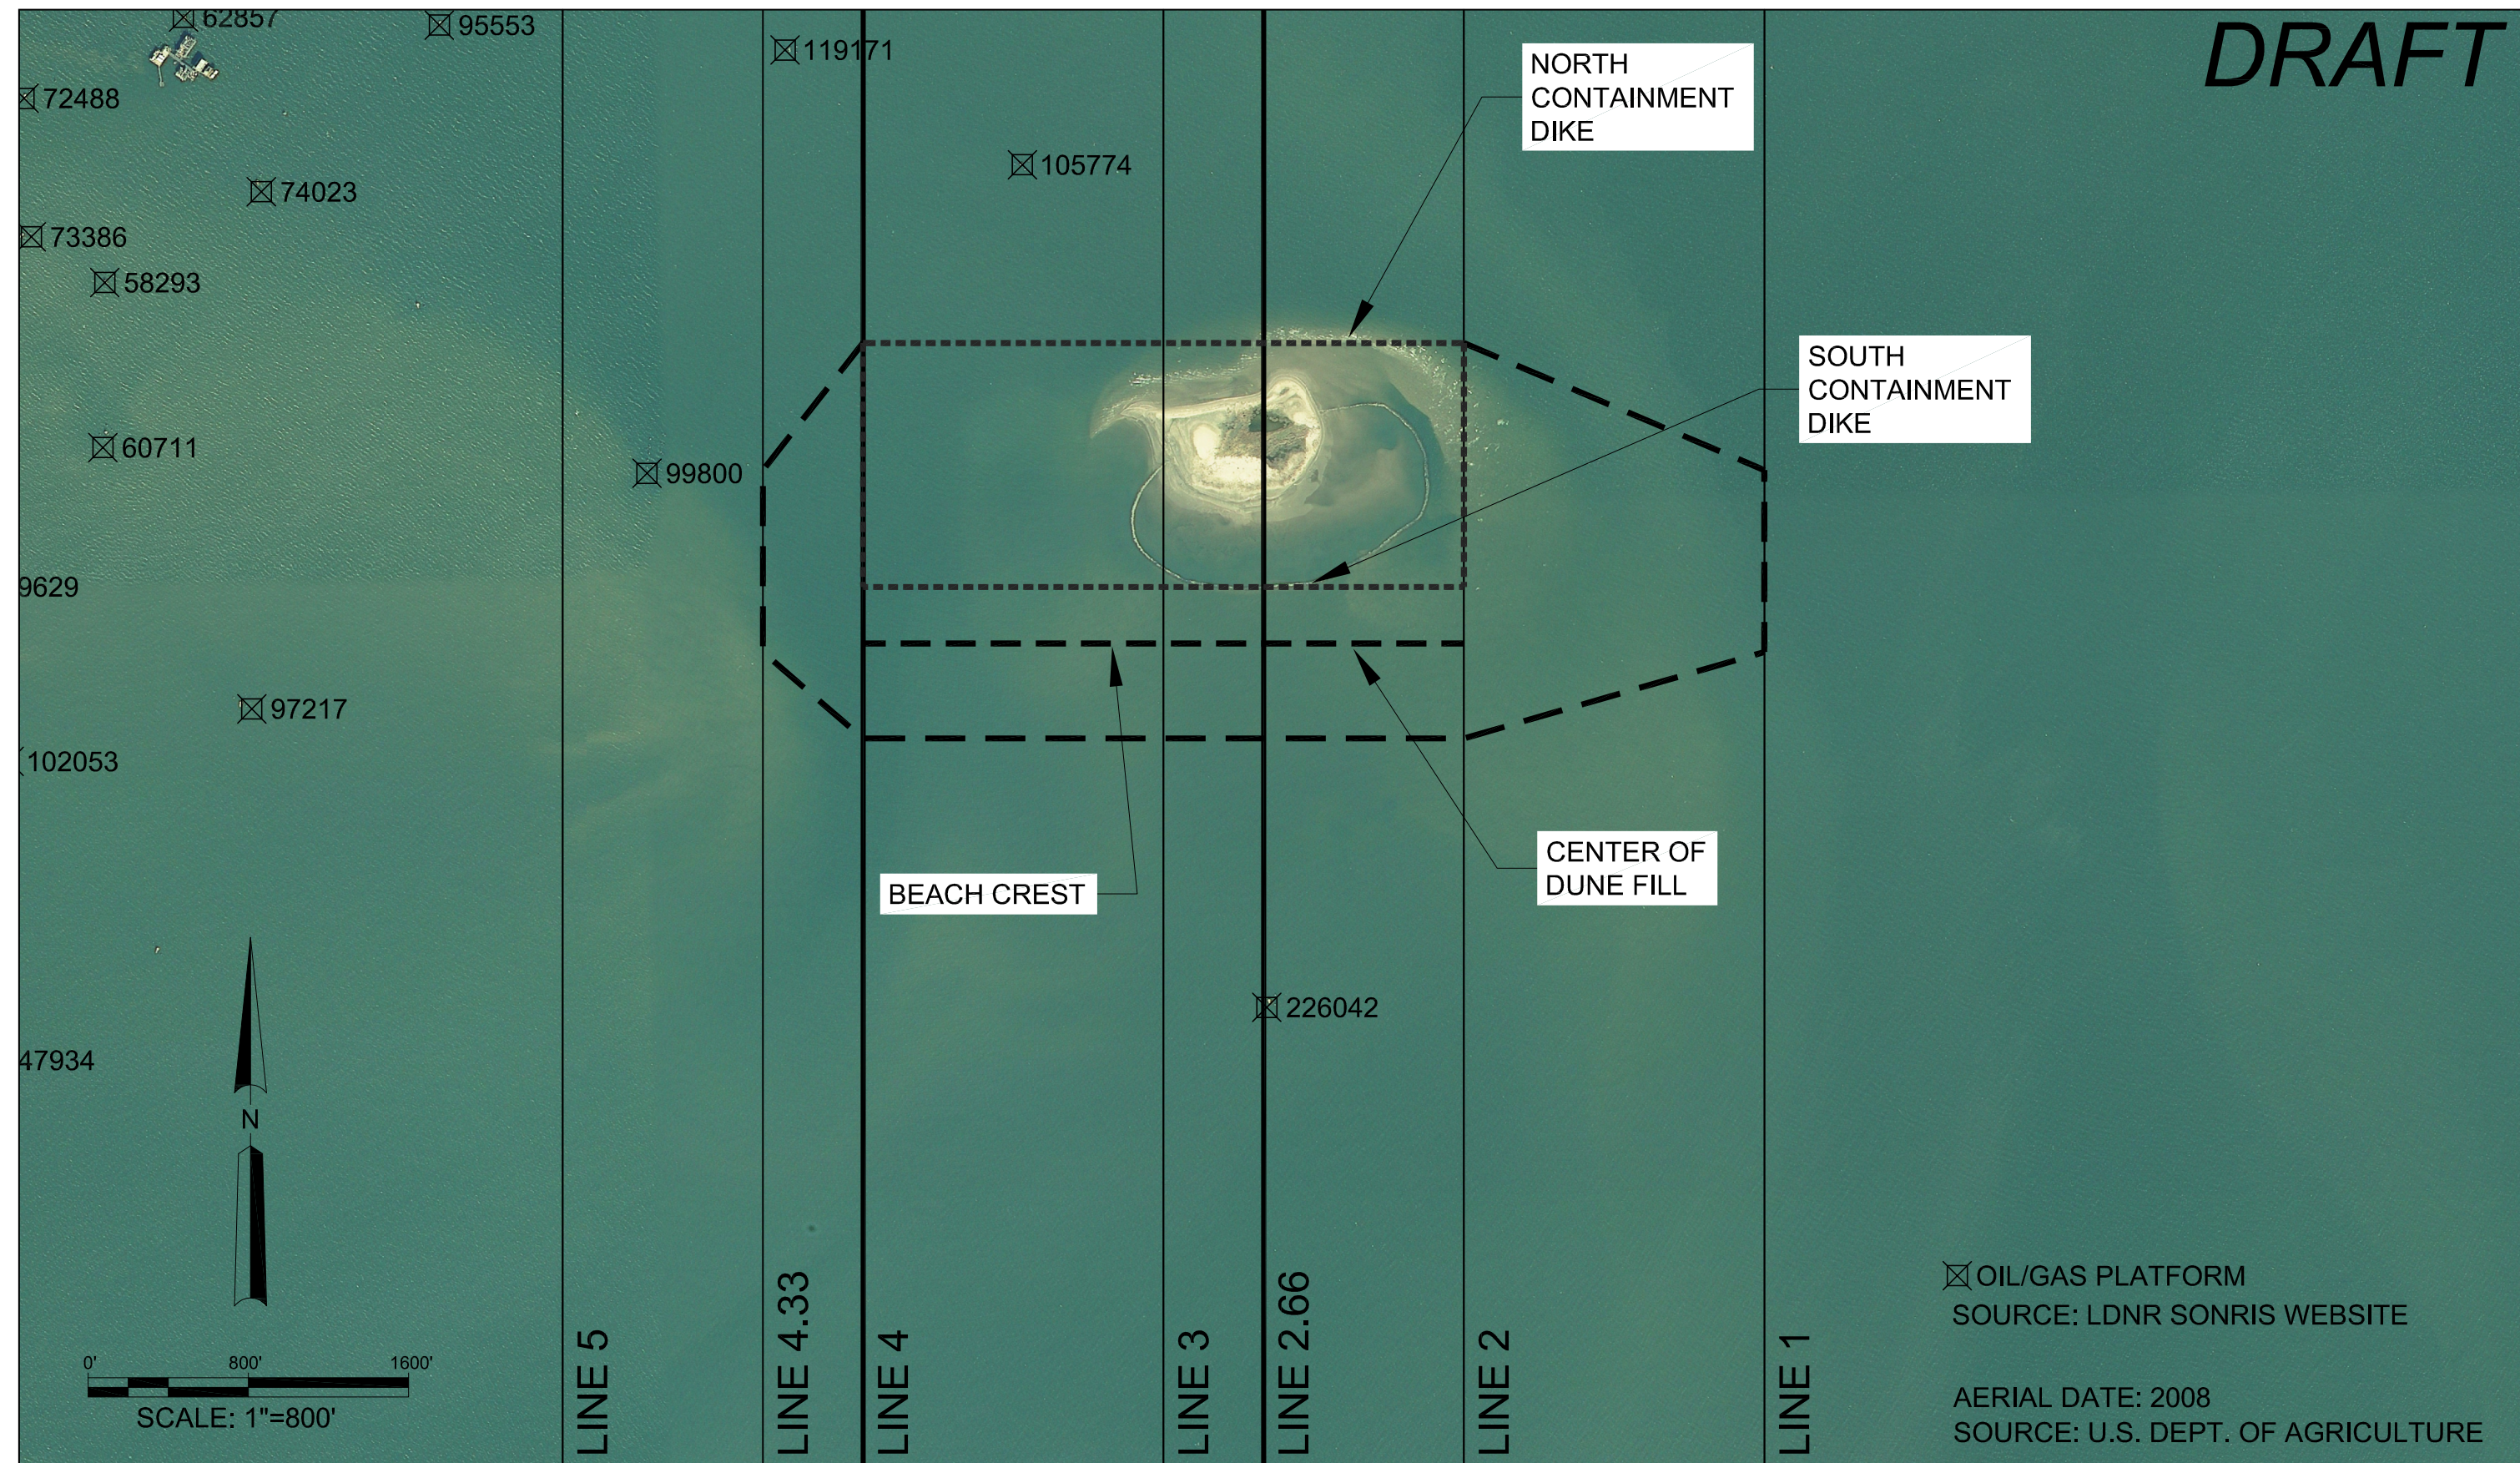


						OFFICE OF COASTAL PROTECTION & RESTORATION ENGINEERING BRANCH 450 LAUREL STREET BATON ROUGE, LOUISIANA 70801		TERREBONNE BASIN BARRIER SHORELINE RESTORATION		WINE ISLAND PLAN C	
		P.O. BOX 1751 BATON ROUGE, LA. 70821		PHONE (225) 769-3400 FAX (225) 769-3596		PH: (239) 643-2324 FAX: (239) 643-1143 3106 SOUTH HORSESHOE DRIVE NAPLES, FLORIDA 34104		STATE PROJECT NUMBER: LCA-TBBSR		DATE: FEBRUARY 8, 2010	
						DRAWN BY: DARTEZ / ZWERNEMAN		DESIGNED BY: MICHAEL POFF, P.E.		APPROVED BY: JOSEPH LEBLANC	
REV.	DATE	DESCRIPTION	BY					FEDERAL PROJECT NUMBER: LCA-TBBSR		SHEET 1 OF 2	

DRAFT

LINE 2.66

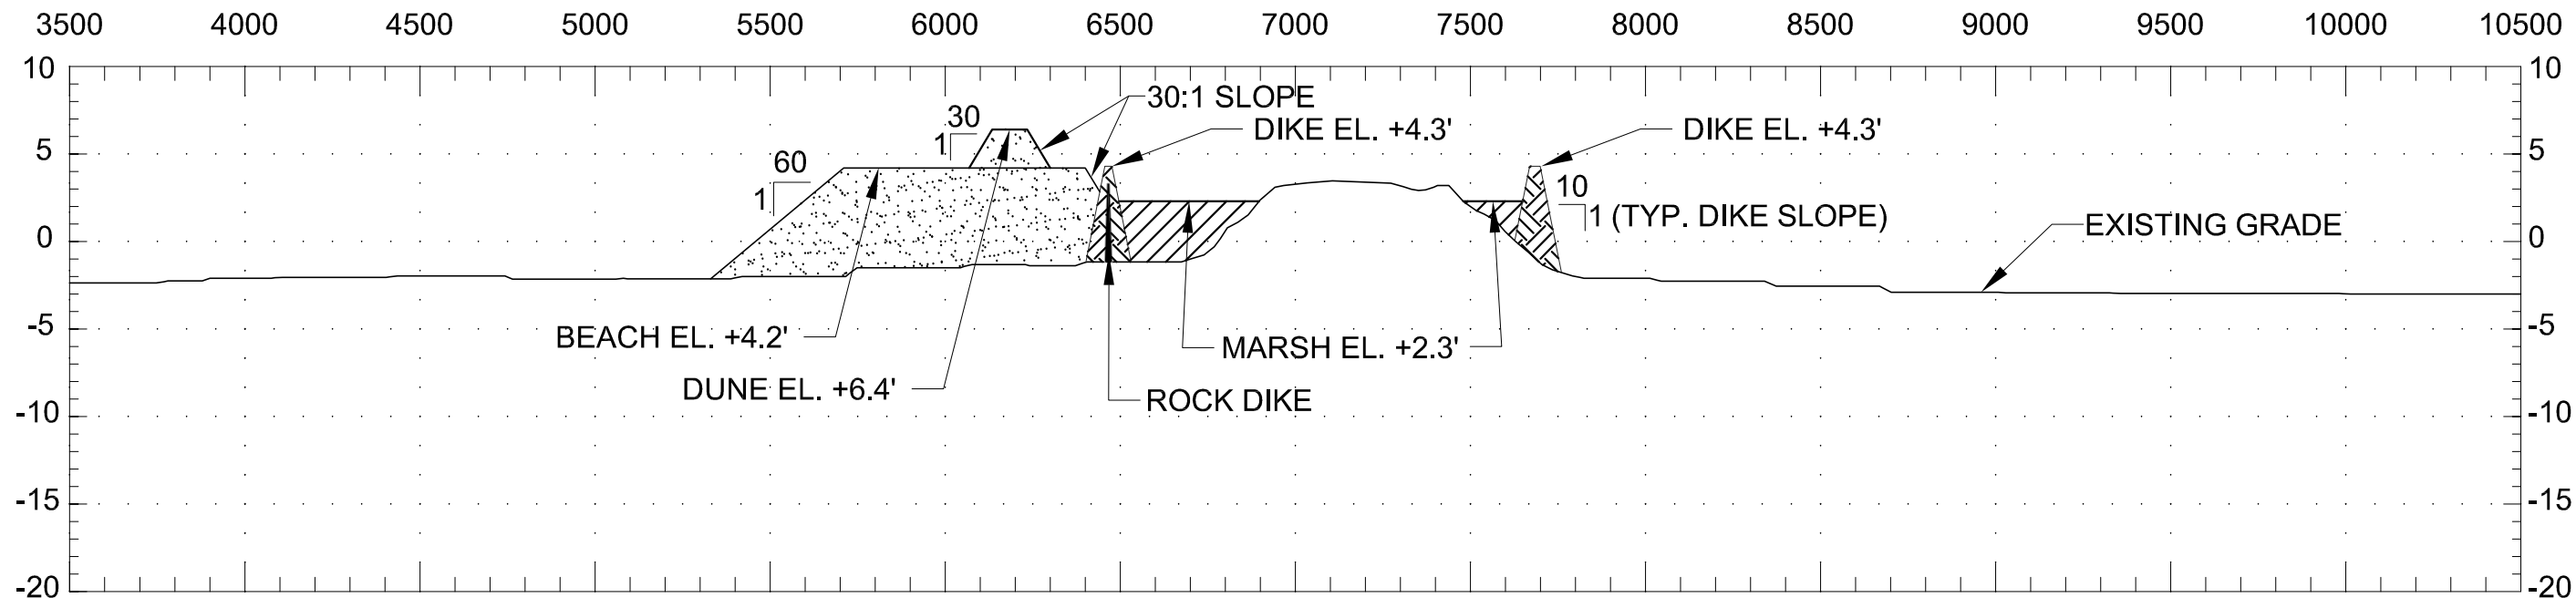

LINE 4

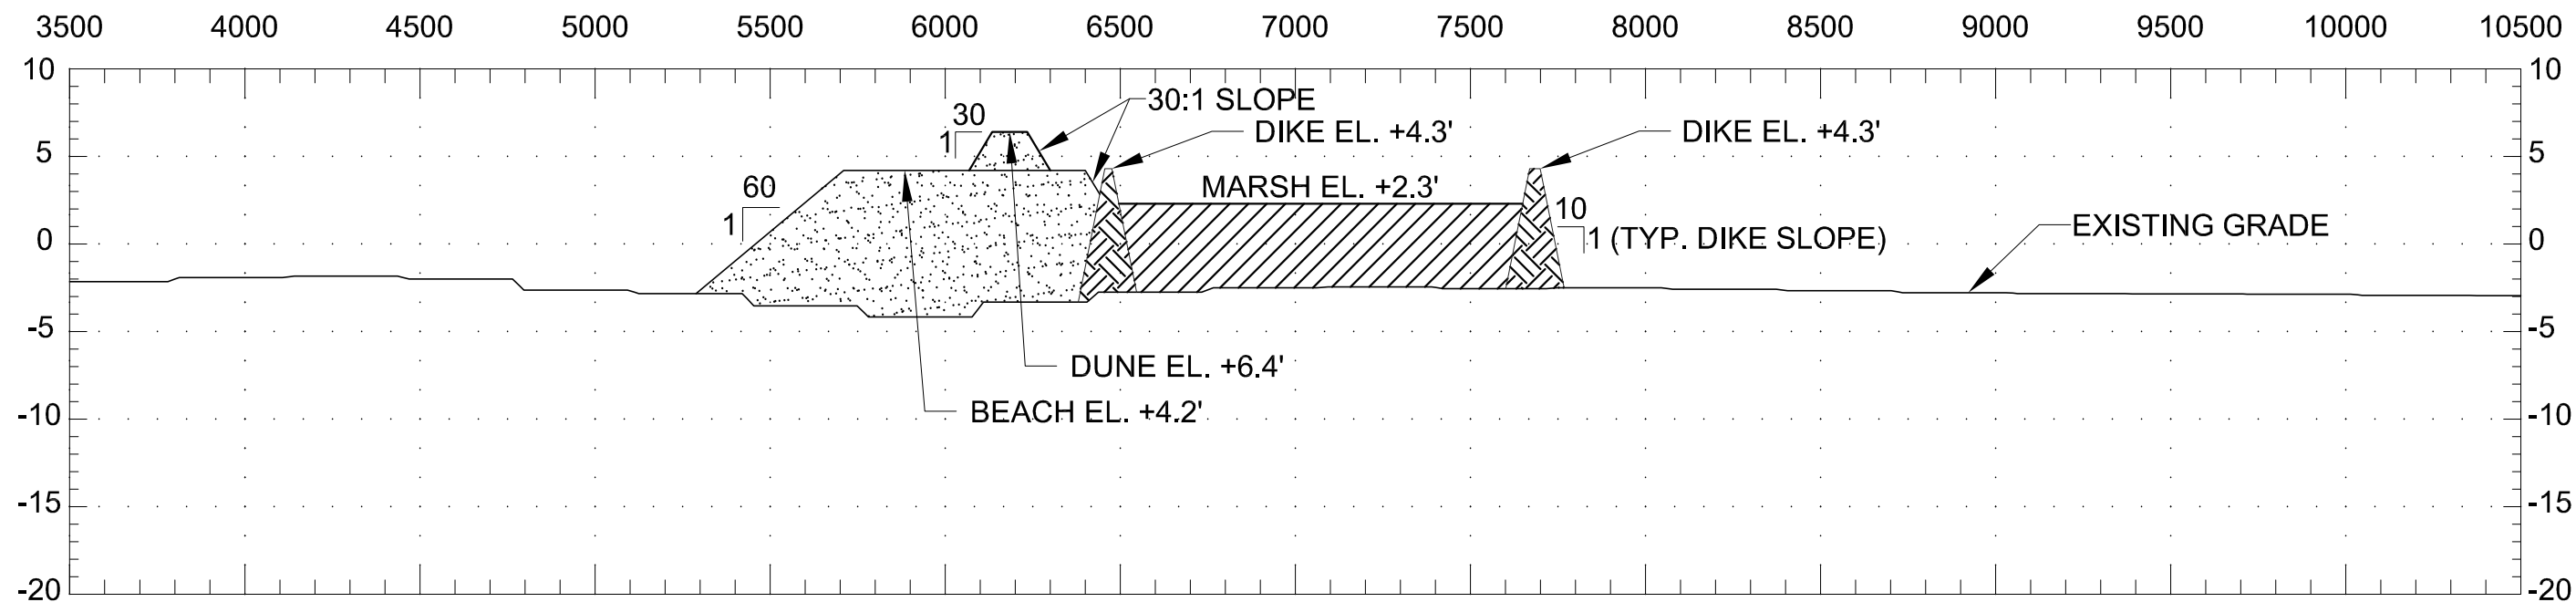

NOTES:


1. SECTIONS ARE VIEWED AS LOOKING WEST.
2. ELEVATIONS SHOWN HEREIN ARE IN FEET BASED ON NAVD88 (GEOID 03/05).
3. SURVEY DATA FROM BICM 2006.

- BEACH / DUNE FILL
- MARSH FILL
- CONTAINMENT DIKE

SCALE:
HORIZONTAL: 1" = 500'
VERTICAL: 1" = 10'

						OFFICE OF COASTAL PROTECTION & RESTORATION ENGINEERING BRANCH 450 LAUREL STREET BATON ROUGE, LOUISIANA 70801		TERREBONNE BASIN BARRIER SHORELINE RESTORATION		WINE ISLAND PLAN C			
												P.O. BOX 1751 BATON ROUGE, LA. 70821	
REV.	DATE	DESCRIPTION	BY			DRAWN BY: DARTEZ / ZWERNEMAN		DESIGNED BY: MICHAEL POFF, P.E.		APPROVED BY: JOSEPH LEBLANC		SHEET 2 OF 2	

DRAFT

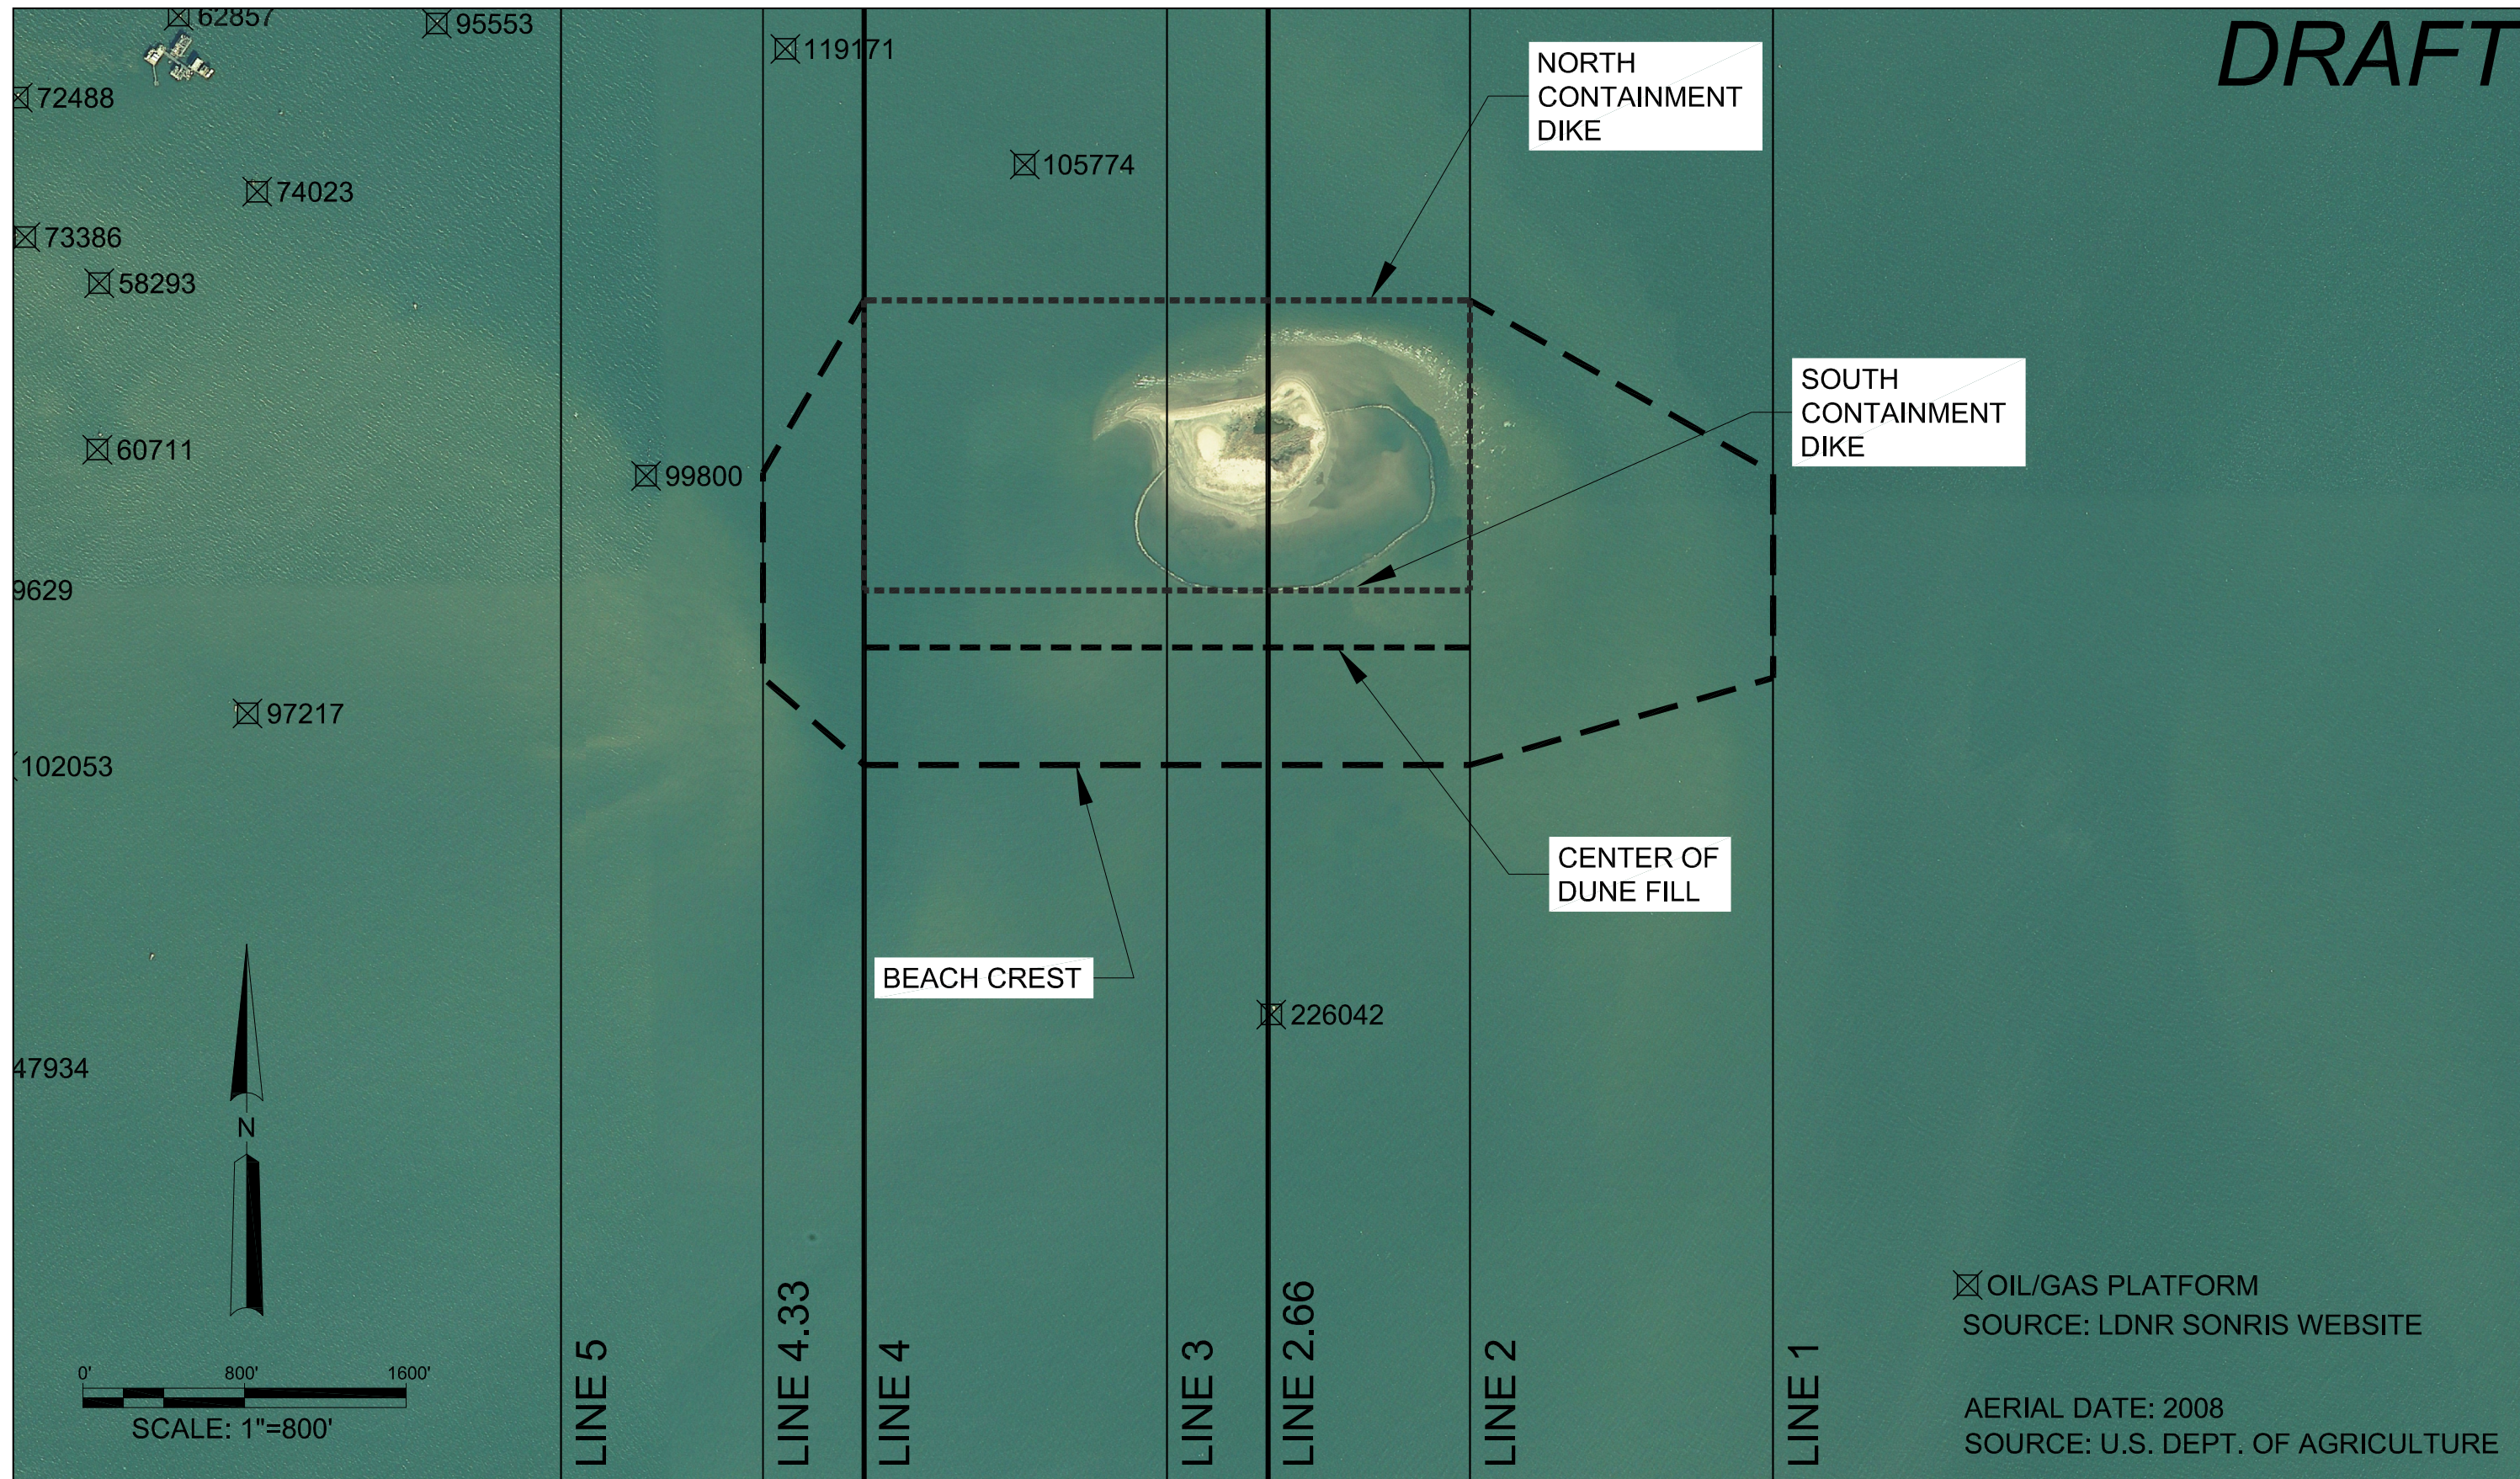

REV.	DATE	DESCRIPTION	BY

SJB GROUP, LLC
 QUALITY BY DESIGN
 P.O. BOX 1751
 BATON ROUGE, LA. 70821
 PHONE (225) 769-3400
 FAX (225) 769-3596



COASTAL ENGINEERING CONSULTANTS INC.
 PH: (239) 643-2324
 FAX: (239) 643-1143
 3106 SOUTH HORSESHOE DRIVE
 NAPLES, FLORIDA 34104

OFFICE OF COASTAL PROTECTION & RESTORATION
ENGINEERING BRANCH
 450 LAUREL STREET
 BATON ROUGE, LOUISIANA 70801
 DRAWN BY: DARTEZ / ZWERNEMAN
 DESIGNED BY: MICHAEL POFF, P.E.

TERREBONNE BASIN
 BARRIER SHORELINE RESTORATION
 STATE PROJECT NUMBER: LCA-TBBSR
 FEDERAL PROJECT NUMBER: LCA-TBBSR
 APPROVED BY: JOSEPH LEBLANC




WINE ISLAND
 PLAN D
 DATE: FEBRUARY 8, 2010
 SHEET 1 OF 2

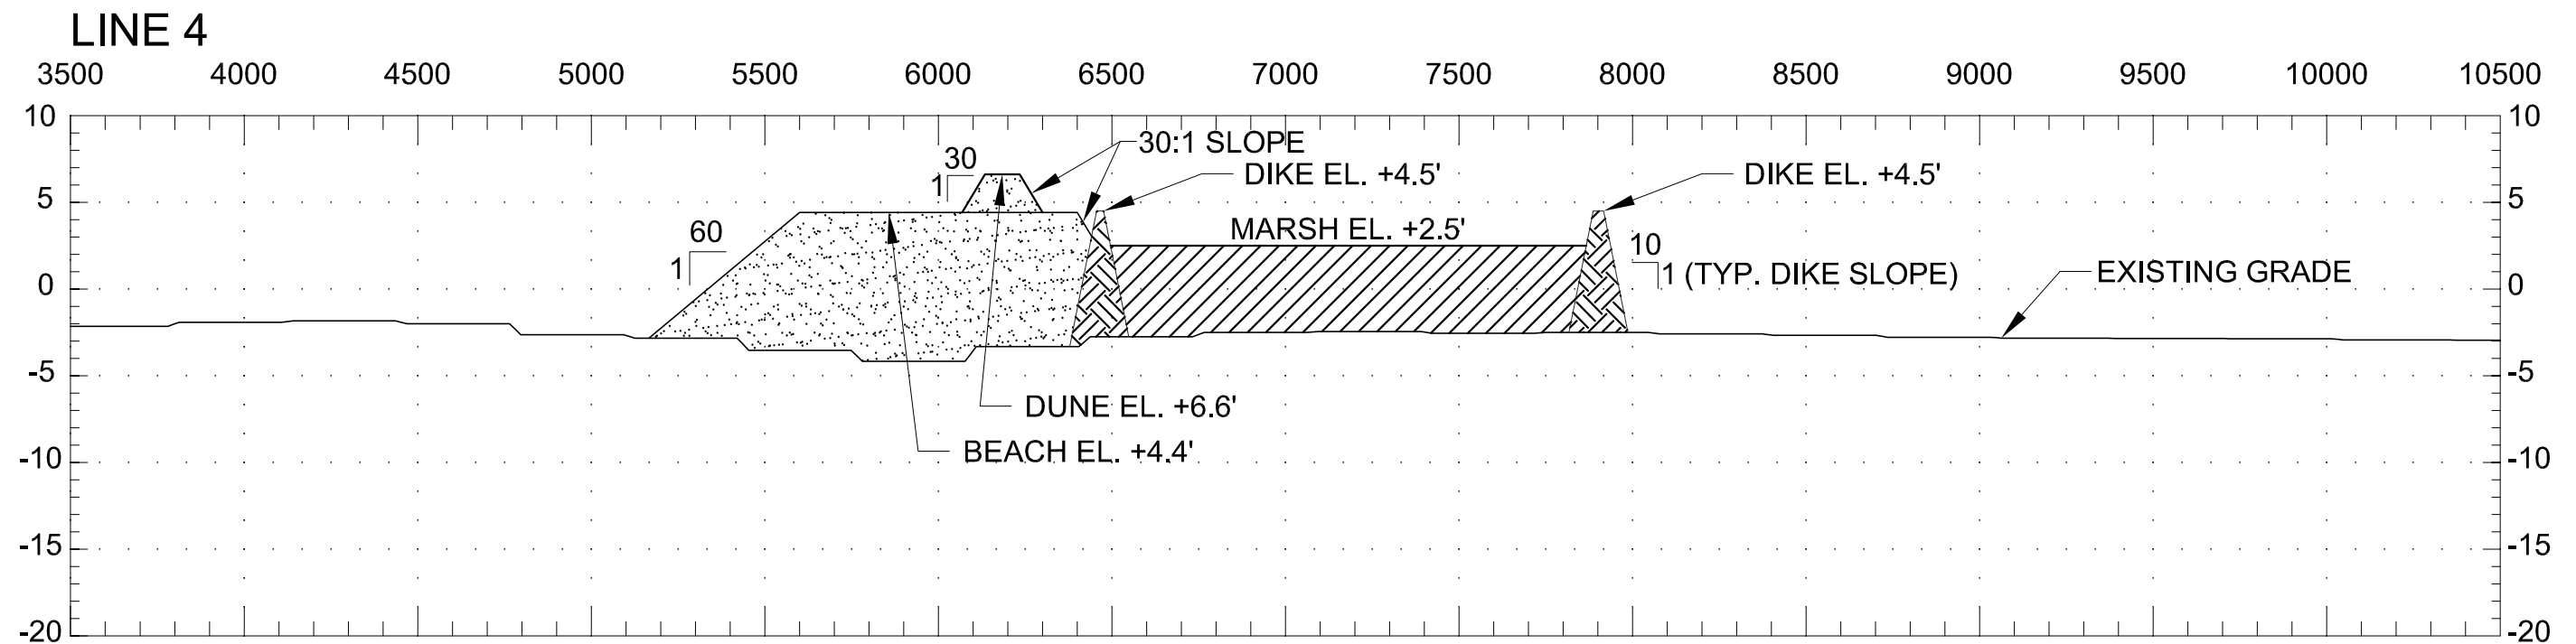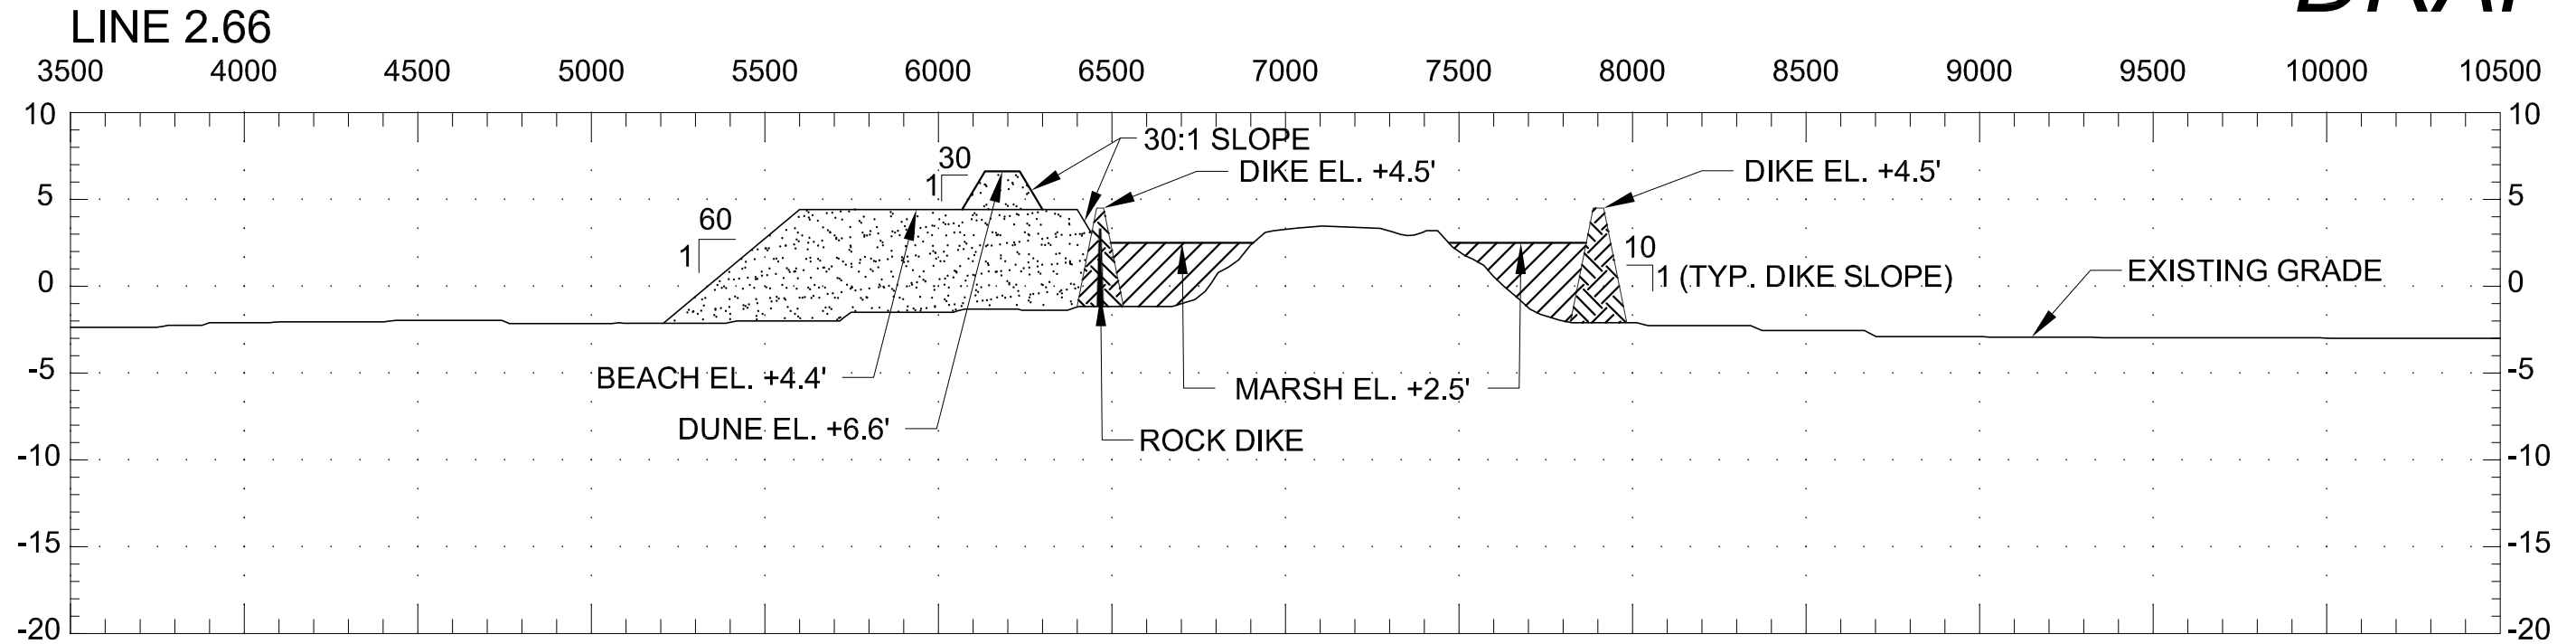DRAFT



NOTES:


1. SECTIONS ARE VIEWED AS LOOKING WEST.
2. ELEVATIONS SHOWN HEREIN ARE IN FEET BASED ON NAVD88 (GEOID 03/05).
3. SURVEY DATA FROM BICM 2006.

-  BEACH / DUNE FILL
-  MARSH FILL
-  CONTAINMENT DIKE

SCALE:
 HORIZONTAL: 1" = 500'
 VERTICAL: 1" = 10'



		 P.O. BOX 1751 BATON ROUGE, LA. 70821 PHONE (225) 769-3400 FAX (225) 769-3596		 PH: (239) 643-2324 FAX: (239) 643-1143 3106 SOUTH HORSESHOE DRIVE NAPLES, FLORIDA 34104		OFFICE OF COASTAL PROTECTION & RESTORATION ENGINEERING BRANCH 450 LAUREL STREET BATON ROUGE, LOUISIANA 70801		TERREBONNE BASIN BARRIER SHORELINE RESTORATION		WINE ISLAND PLAN D	
								STATE PROJECT NUMBER: LCA-TBBSR		FEDERAL PROJECT NUMBER: LCA-TBBSR	
REV.	DATE	DESCRIPTION	BY	DRAWN BY: DARTEZ / ZWERNEMAN		DESIGNED BY: MICHAEL POFF, P.E.		APPROVED BY: JOSEPH LEBLANC		SHEET 2 OF 2	

DRAFT

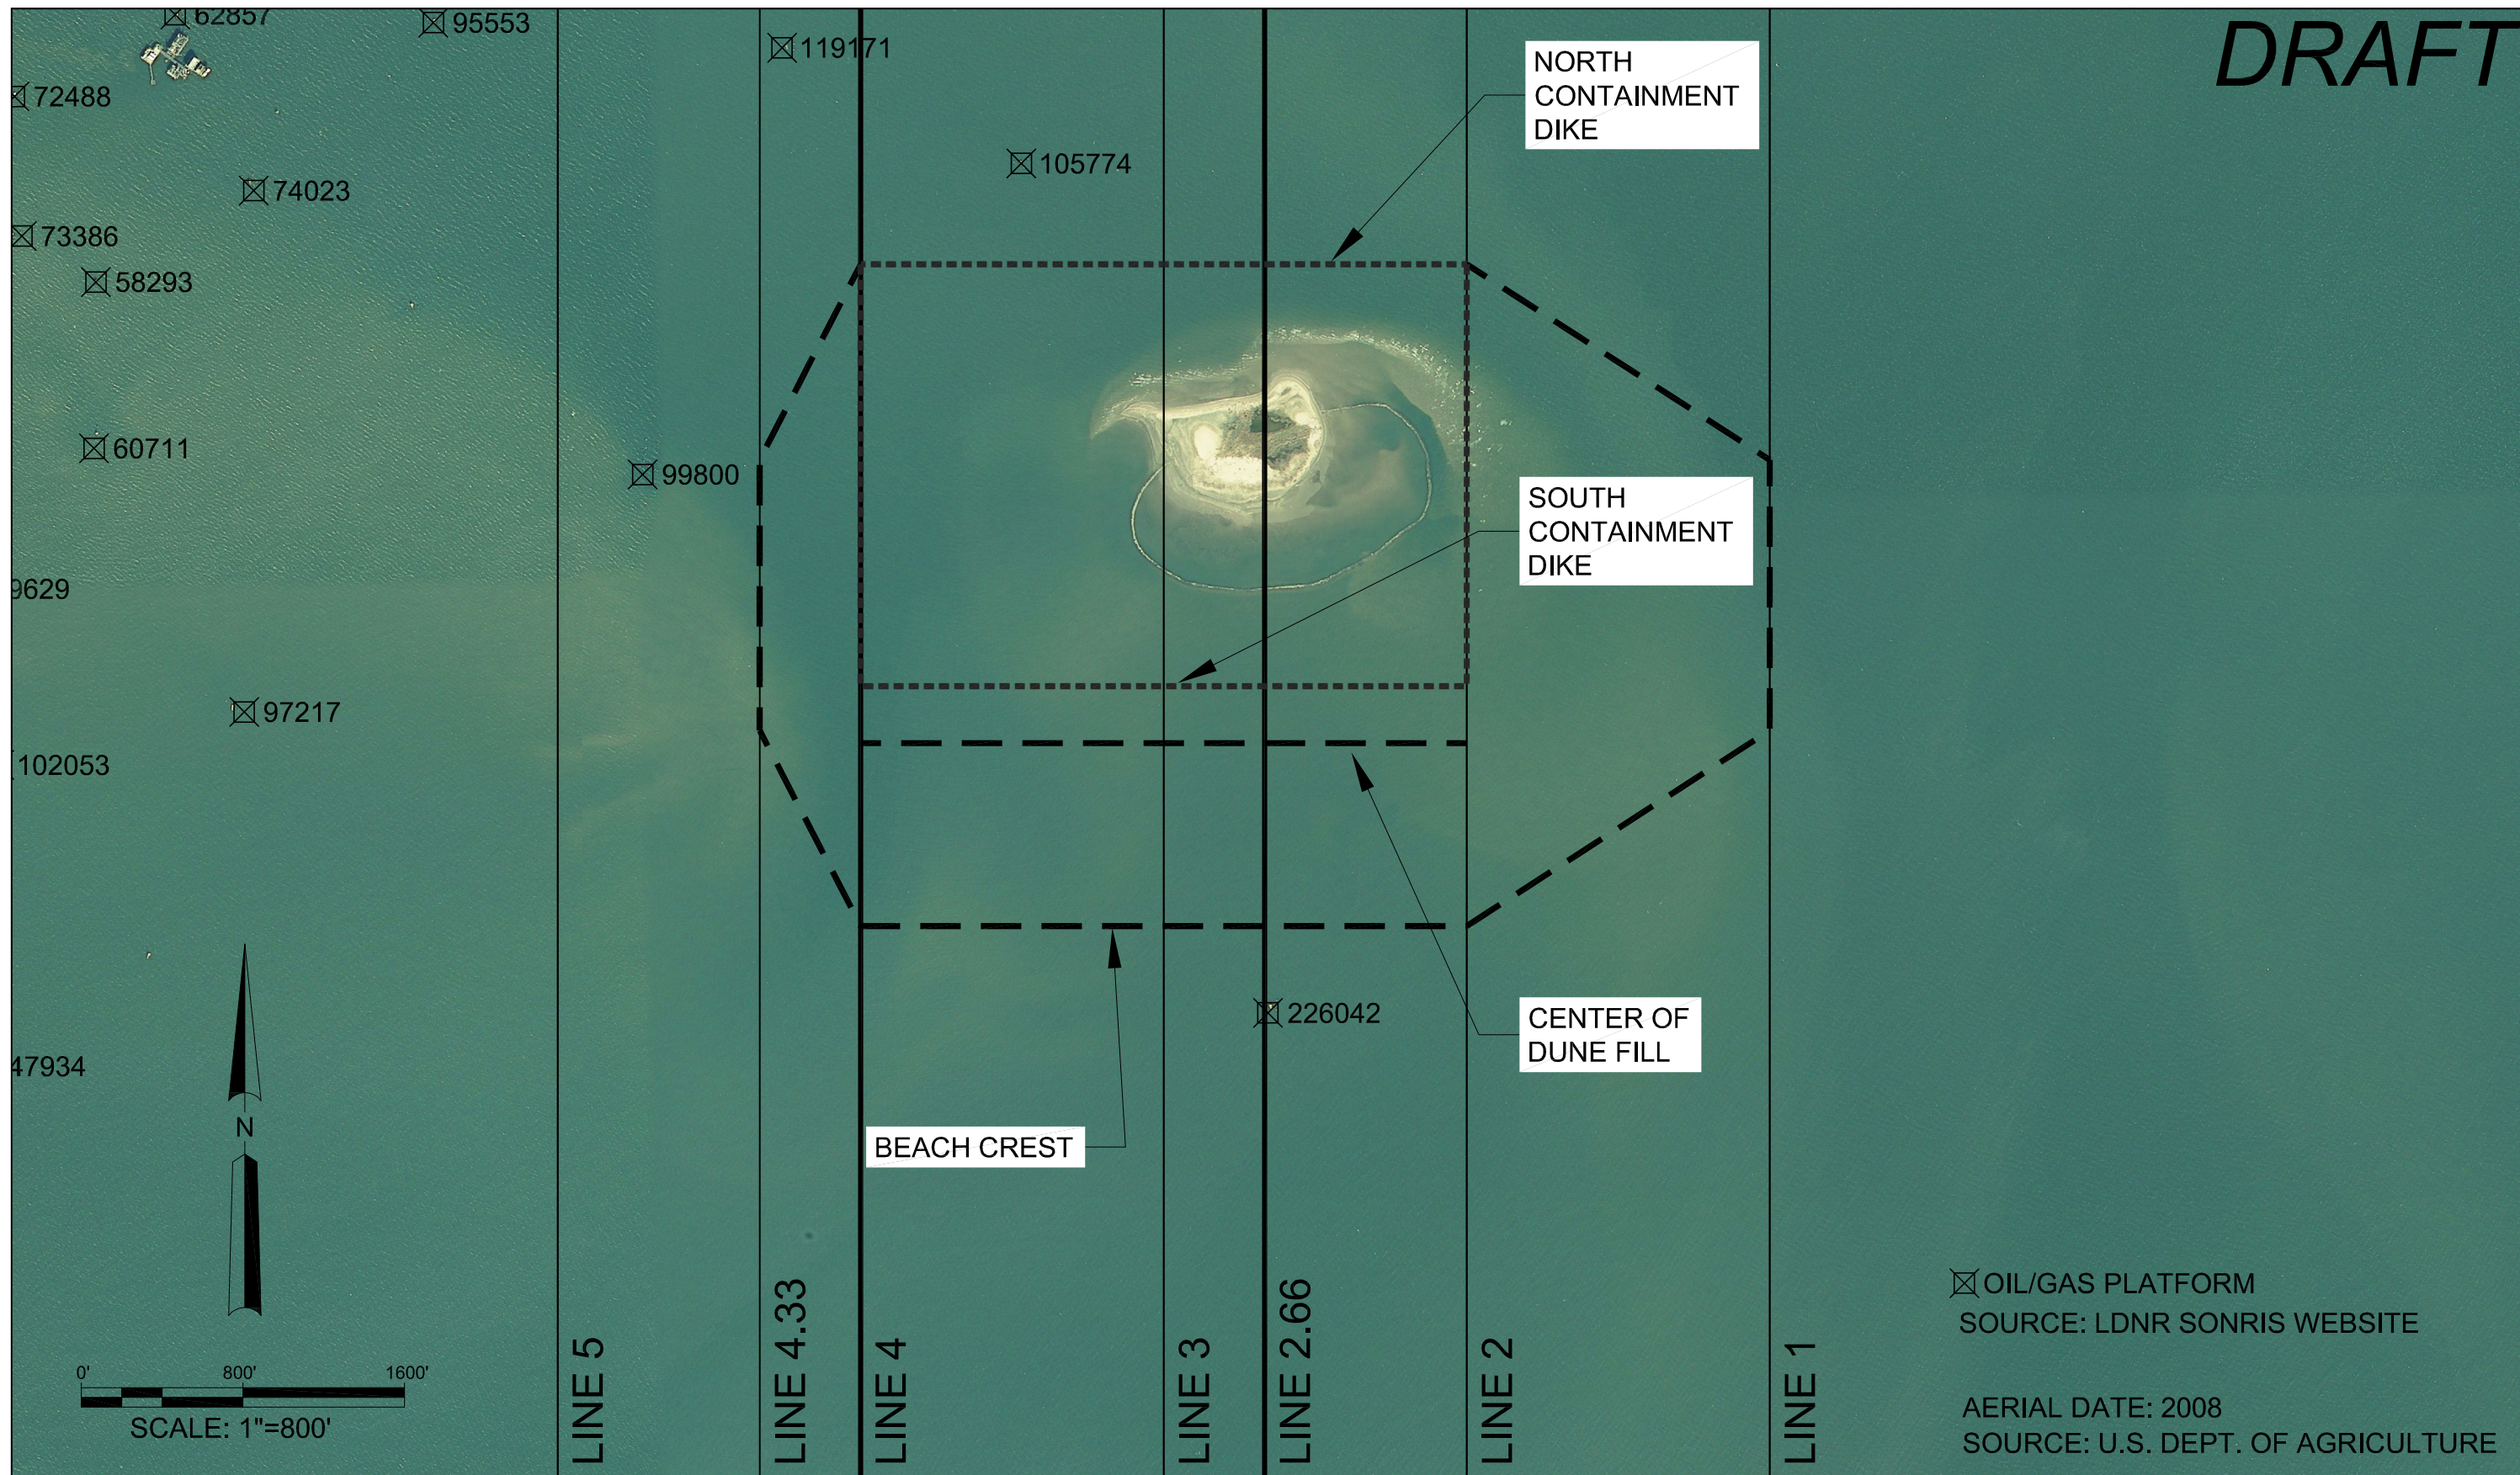

				<p>SJB GROUP, LLC QUALITY BY DESIGN</p> <p>P.O. BOX 1751 BATON ROUGE, LA. 70821</p> <p>PHONE (225) 769-3400 FAX (225) 769-3596</p>	<p>COASTAL ENGINEERING CONSULTANTS INC.</p> <p>PH: (239) 643-2324 FAX: (239) 643-1143 3106 SOUTH HORSESHOE DRIVE NAPLES, FLORIDA 34104</p>	<p>OFFICE OF COASTAL PROTECTION & RESTORATION ENGINEERING BRANCH</p> <p>450 LAUREL STREET BATON ROUGE, LOUISIANA 70801</p>		<p>TERREBONNE BASIN BARRIER SHORELINE RESTORATION</p>		<p>WINE ISLAND PLAN E</p>
								<p>STATE PROJECT NUMBER: LCA-TBBSR</p> <p>FEDERAL PROJECT NUMBER: LCA-TBBSR</p>		
REV.	DATE	DESCRIPTION	BY	DRAWN BY: DARTEZ / ZWERNEMAN		DESIGNED BY: MICHAEL POFF, P.E.		APPROVED BY: JOSEPH LEBLANC		SHEET 1 OF 2

DRAFT

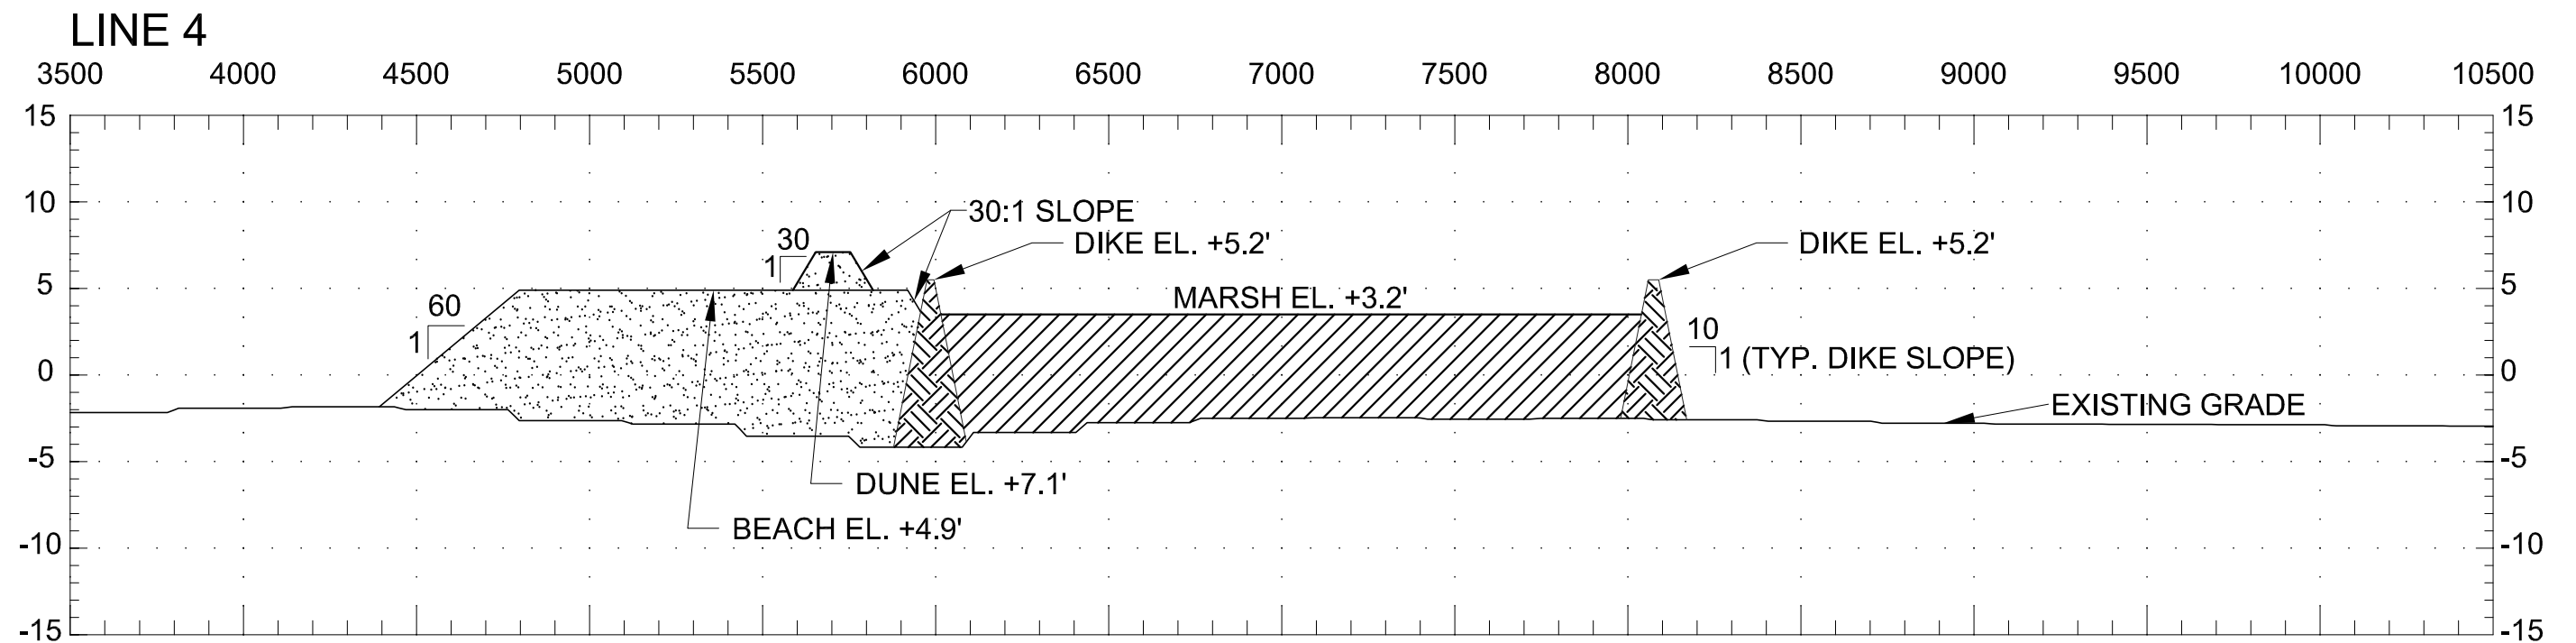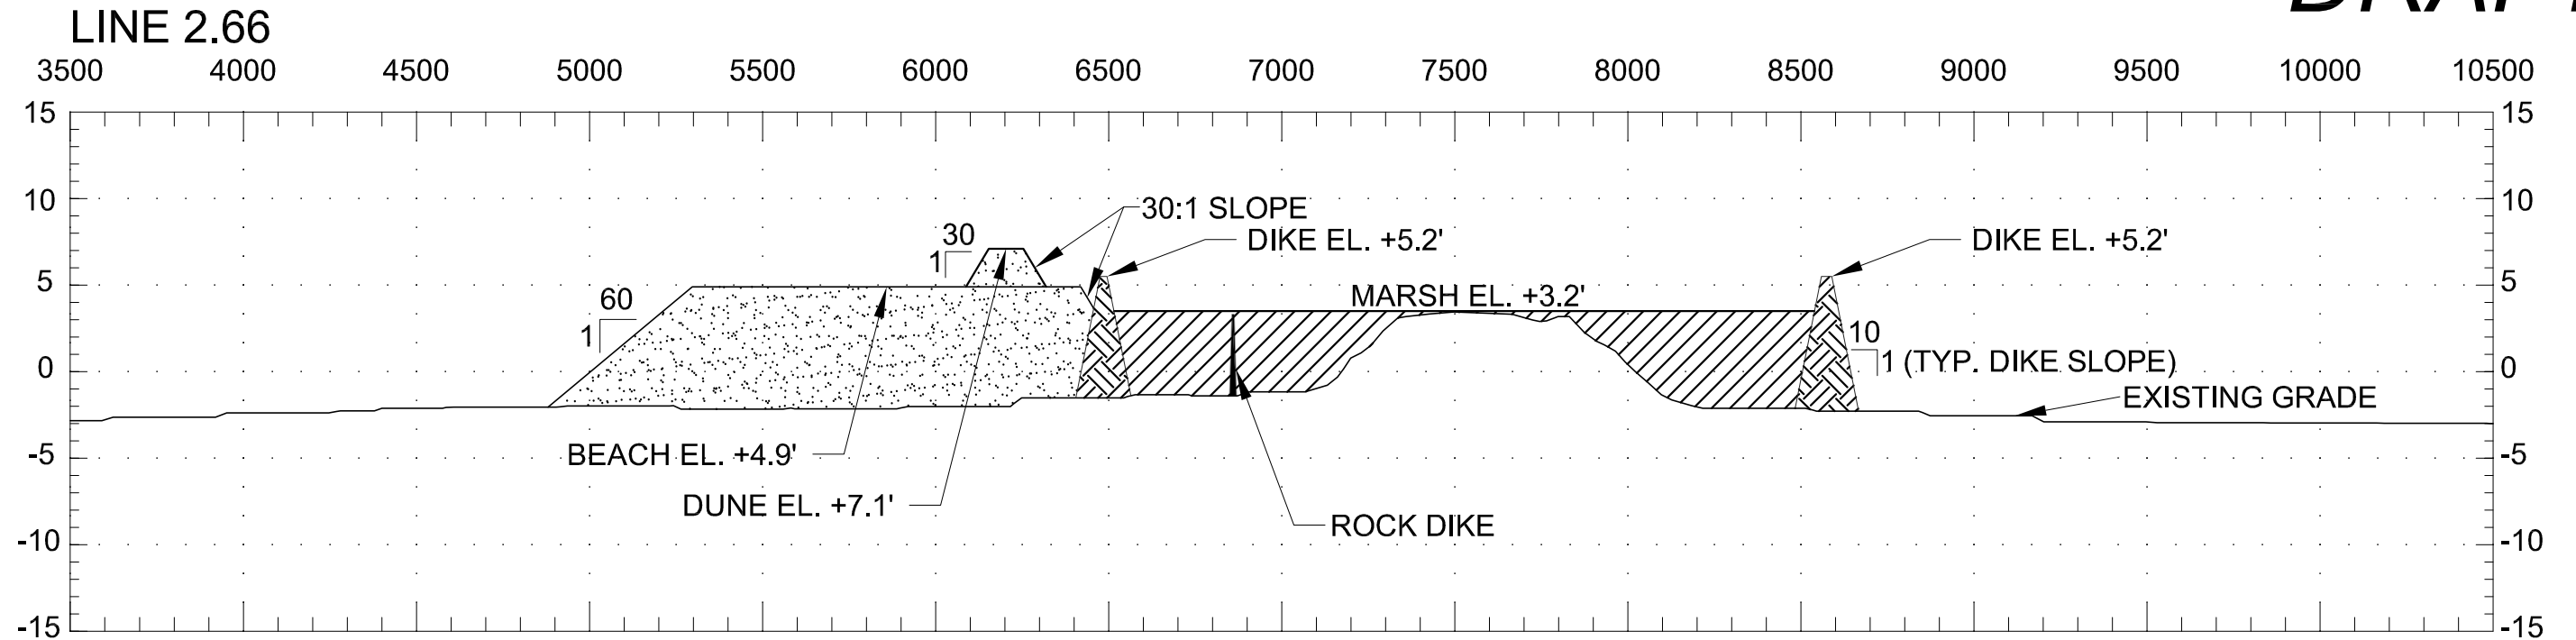

NOTES:


1. SECTIONS ARE VIEWED AS LOOKING WEST.
2. ELEVATIONS SHOWN HEREIN ARE IN FEET BASED ON NAVD88 (GEOID 03/05).
3. SURVEY DATA FROM BICM 2006.

	BEACH / DUNE FILL
	MARSH FILL
	CONTAINMENT DIKE

SCALE:
HORIZONTAL: 1" = 500'
VERTICAL: 1" = 10'

		 QUALITY BY DESIGN P.O. BOX 1751 BATON ROUGE, LA. 70821 PHONE (225) 769-3400 FAX (225) 769-3596		 PH: (239) 643-2324 FAX: (239) 643-1143 3106 SOUTH HORSESHOE DRIVE NAPLES, FLORIDA 34104		OFFICE OF COASTAL PROTECTION & RESTORATION ENGINEERING BRANCH 450 LAUREL STREET BATON ROUGE, LOUISIANA 70801		TERREBONNE BASIN BARRIER SHORELINE RESTORATION		WINE ISLAND PLAN E	
REV.	DATE	DESCRIPTION	BY			DRAWN BY: DARTEZ / ZWERNEMAN	DESIGNED BY: MICHAEL POFF, P.E.	APPROVED BY: JOSEPH LEBLANC		SHEET 2 OF 2	

DRAFT

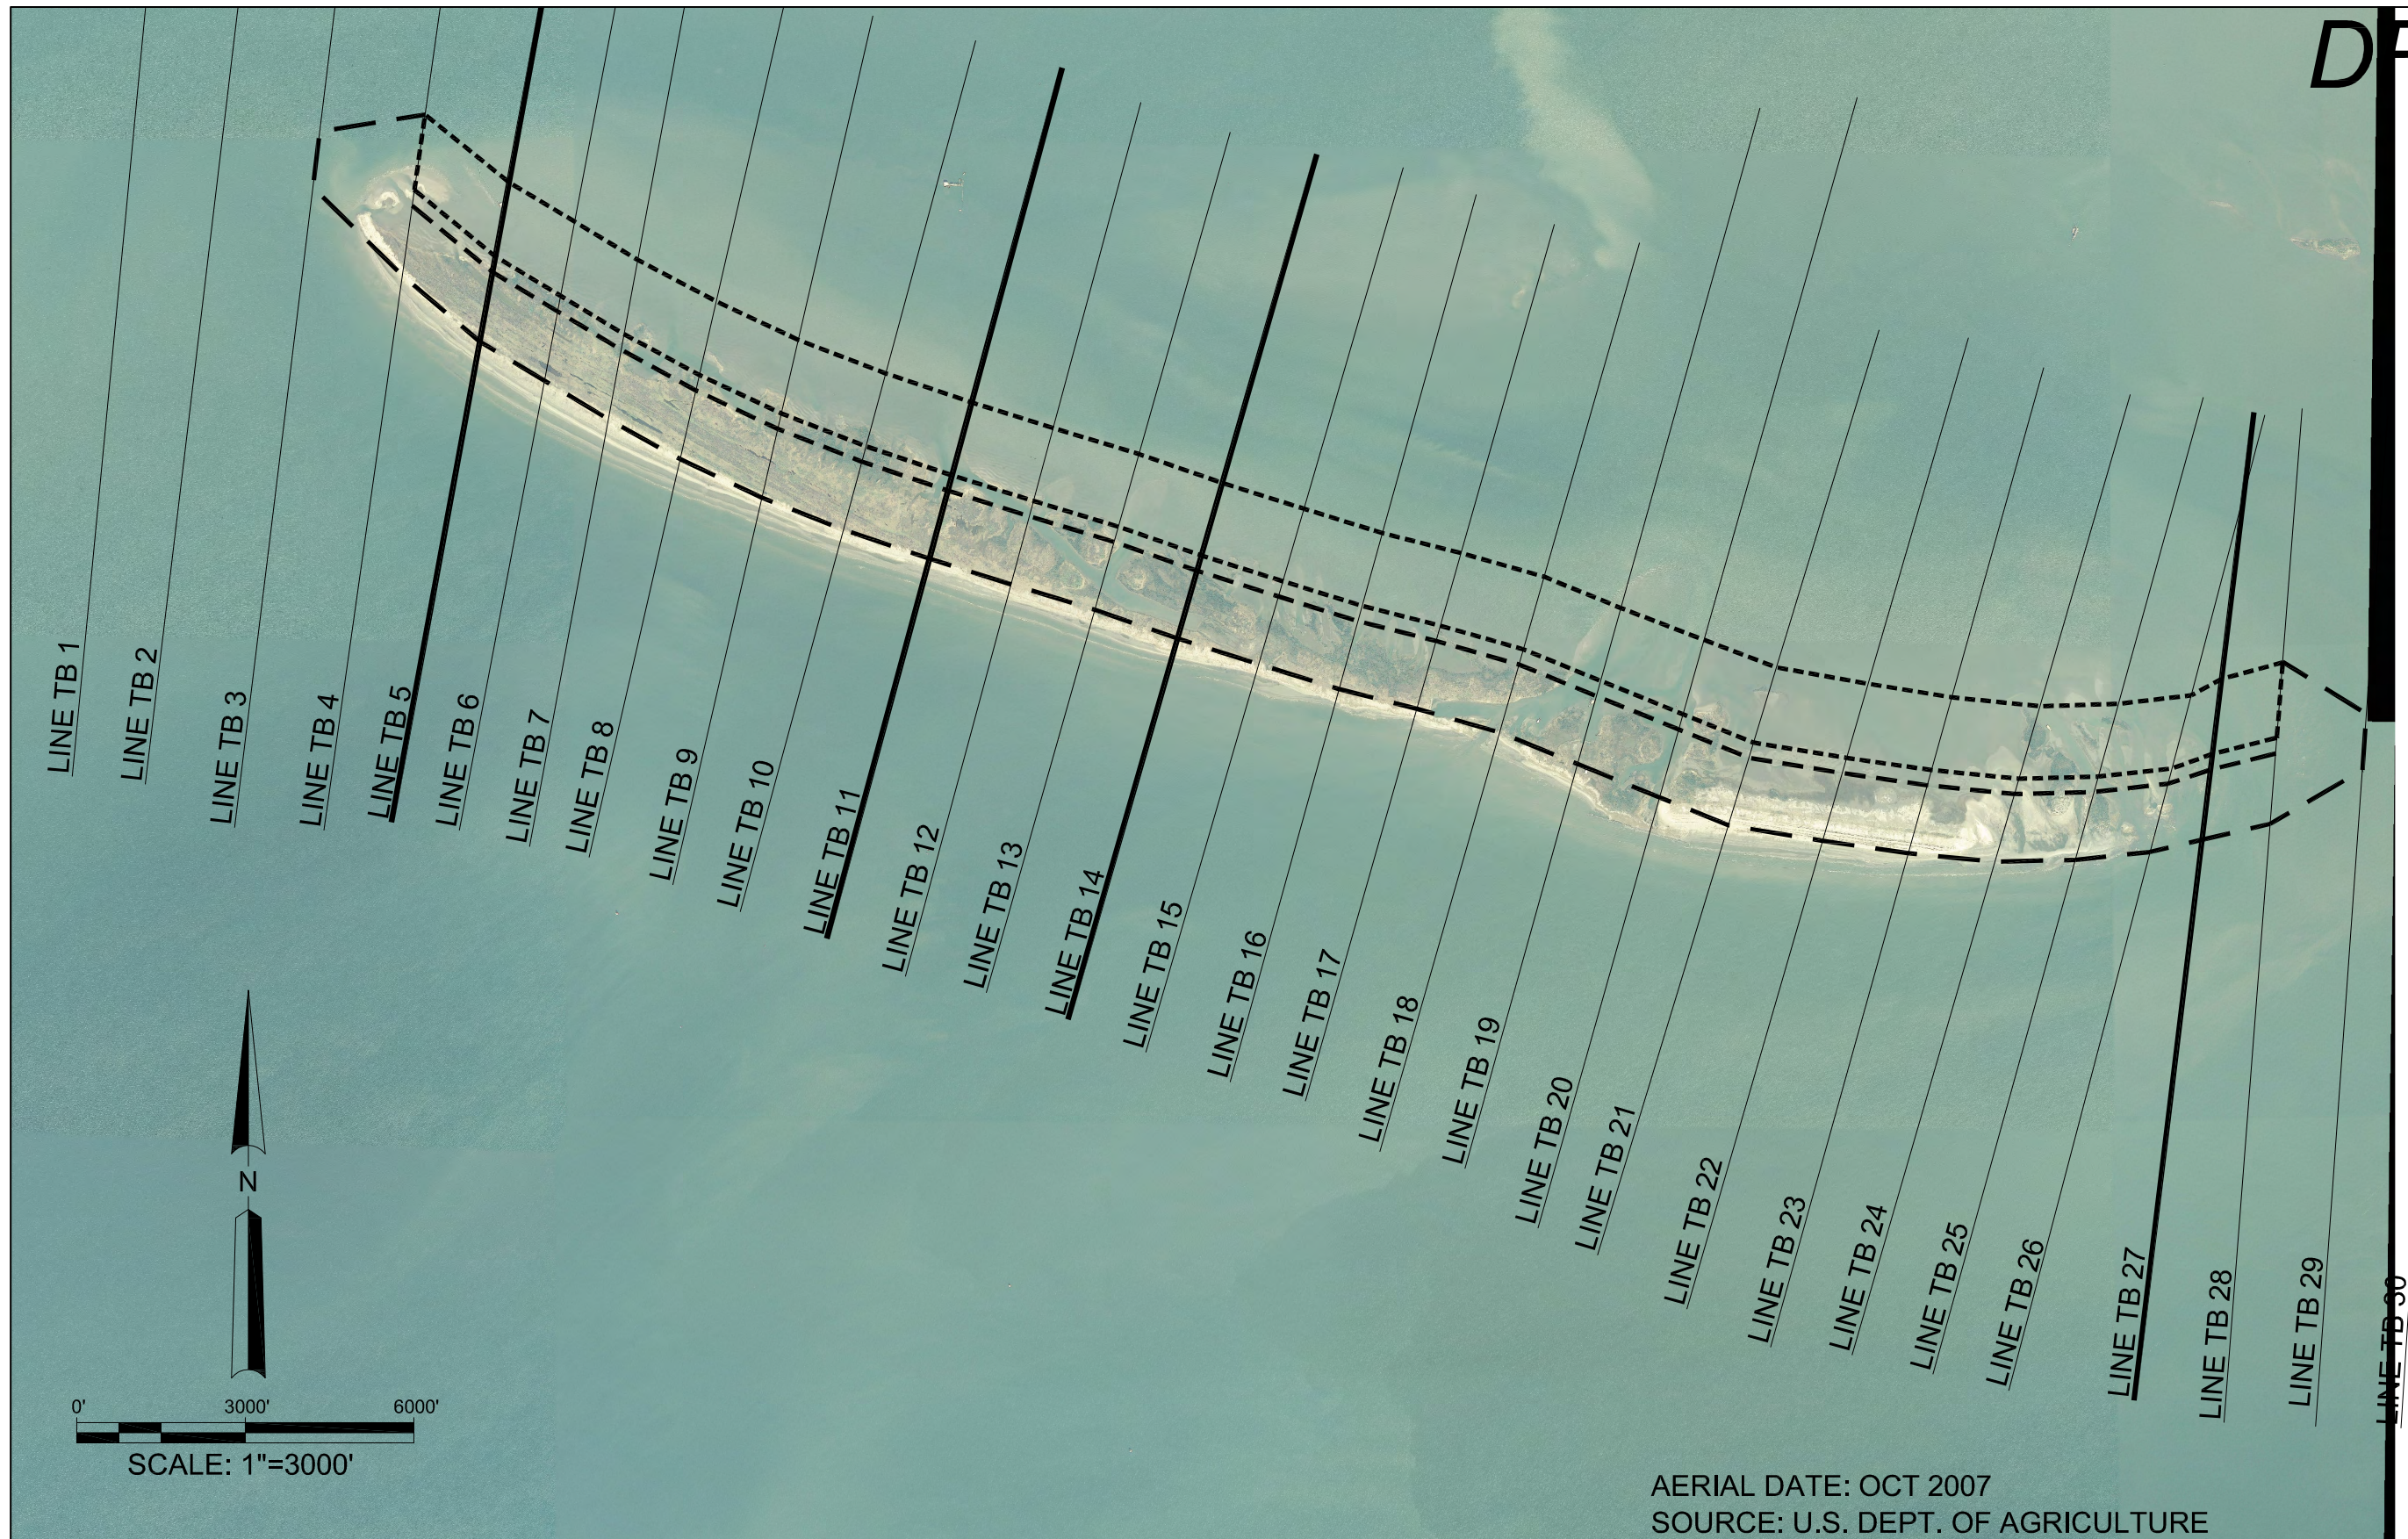

0' 3000' 6000'
SCALE: 1"=3000'

AERIAL DATE: OCT 2007
SOURCE: U.S. DEPT. OF AGRICULTURE

				 QUALITY BY DESIGN P.O. BOX 1751 BATON ROUGE, LA. 70821 PHONE (225) 769-3400 FAX (225) 769-3596	 COASTAL ENGINEERING CONSULTANTS INC. PH: (239) 643-2324 FAX: (239) 643-1143 3106 SOUTH HORSESHOE DRIVE NAPLES, FLORIDA 34104	OFFICE OF COASTAL PROTECTION & RESTORATION ENGINEERING BRANCH 450 LAUREL STREET BATON ROUGE, LOUISIANA 70801		TERREBONNE BASIN BARRIER SHORELINE RESTORATION		TIMBALIER ISLAND PLAN B
								STATE PROJECT NUMBER: LCA-TBBSR FEDERAL PROJECT NUMBER: LCA-TBBSR	DATE: FEBRUARY 8, 2010	
REV.	DATE	DESCRIPTION	BY			DRAWN BY: DARTEZ / TURNER DESIGNED BY: MICHAEL POFF, P.E.	APPROVED BY: JOSEPH LEBLANC	SHEET 1 OF 3		