
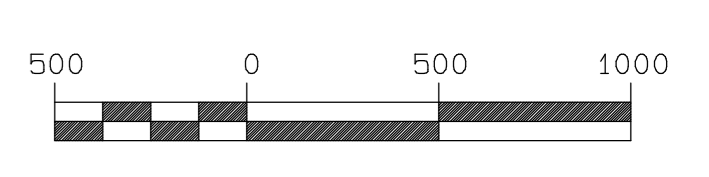


LEGEND	
	PAVED ROAD
	DIRT ROAD
	HAUL ROAD
	TRAIL
	BUILDING
	FENCE
	IRRIGATION LINE
	CULVERT
	DAM
	DRAINAGE
	RAILROAD
	TREES
	POWERLINE
	SPOT ELEVATION
	INDEX CONTOUR
	INTERMEDIATE CONTOUR
	HORIZ. & VERT. CONTROL
	LEASE CORNER
	PERMIT/LEASE BOUNDARY

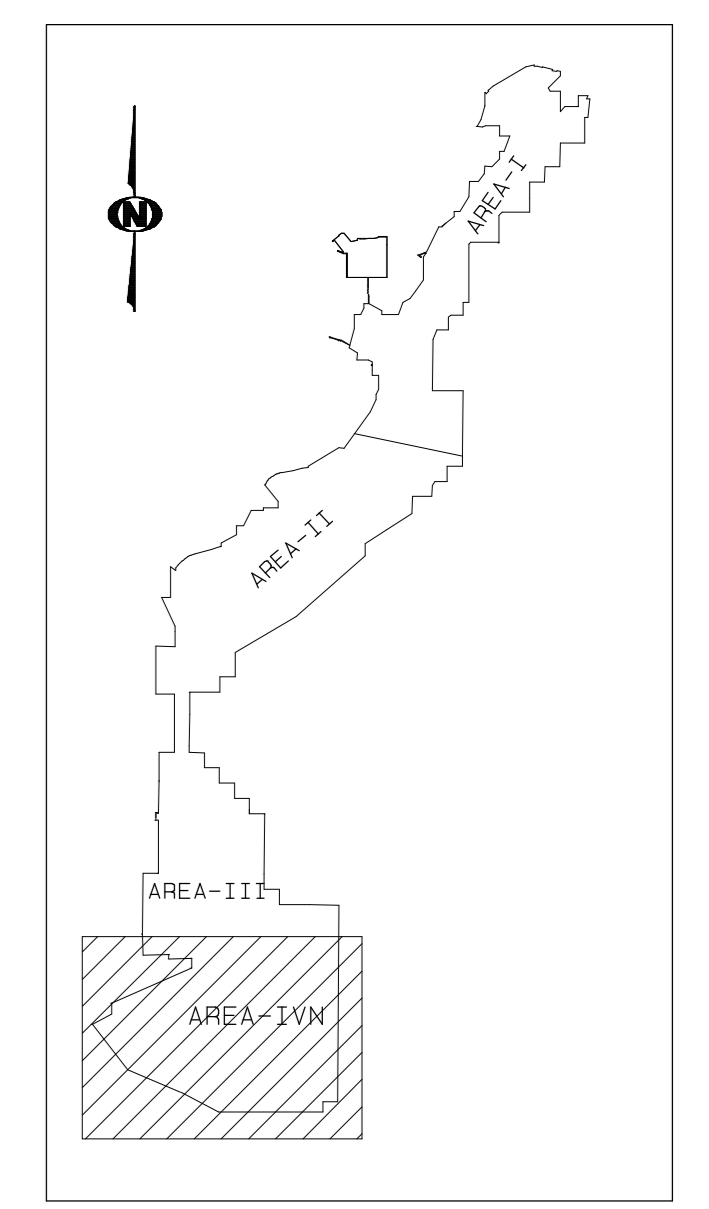

NO.	DATE	BY	REVISION DESCRIPTION	IN	BY	DATE	APPROVED
1	7-12-11	PJF	SUBMITTED TO OSM FOR APPROVAL				

CERTIFICATION STATEMENT
 I, Leonard Raymond, hereby certify that this drawing was reviewed by me and that the information shown is complete and accurate to the best of my knowledge.



EXHIBIT 12-34D



BHP Navajo Coal Company
 P.O. Box 1271 Phone: 505-588-6000
 P.O. Box 1271 Fax: 505-588-3000

**AREA-4 NORTH
 PRE-MINE AREA**

PREPARED BY PJF	DRAWN BY PJF	SCALE 1" = 500'
APPROVED BY	DATE July 12, 2011	
MAP LOCATION: (See Lower Left Corner)		