


Pedestrian Access Between the Kennedy Center and RCPP Trail







Perspective South from RCPP Trail

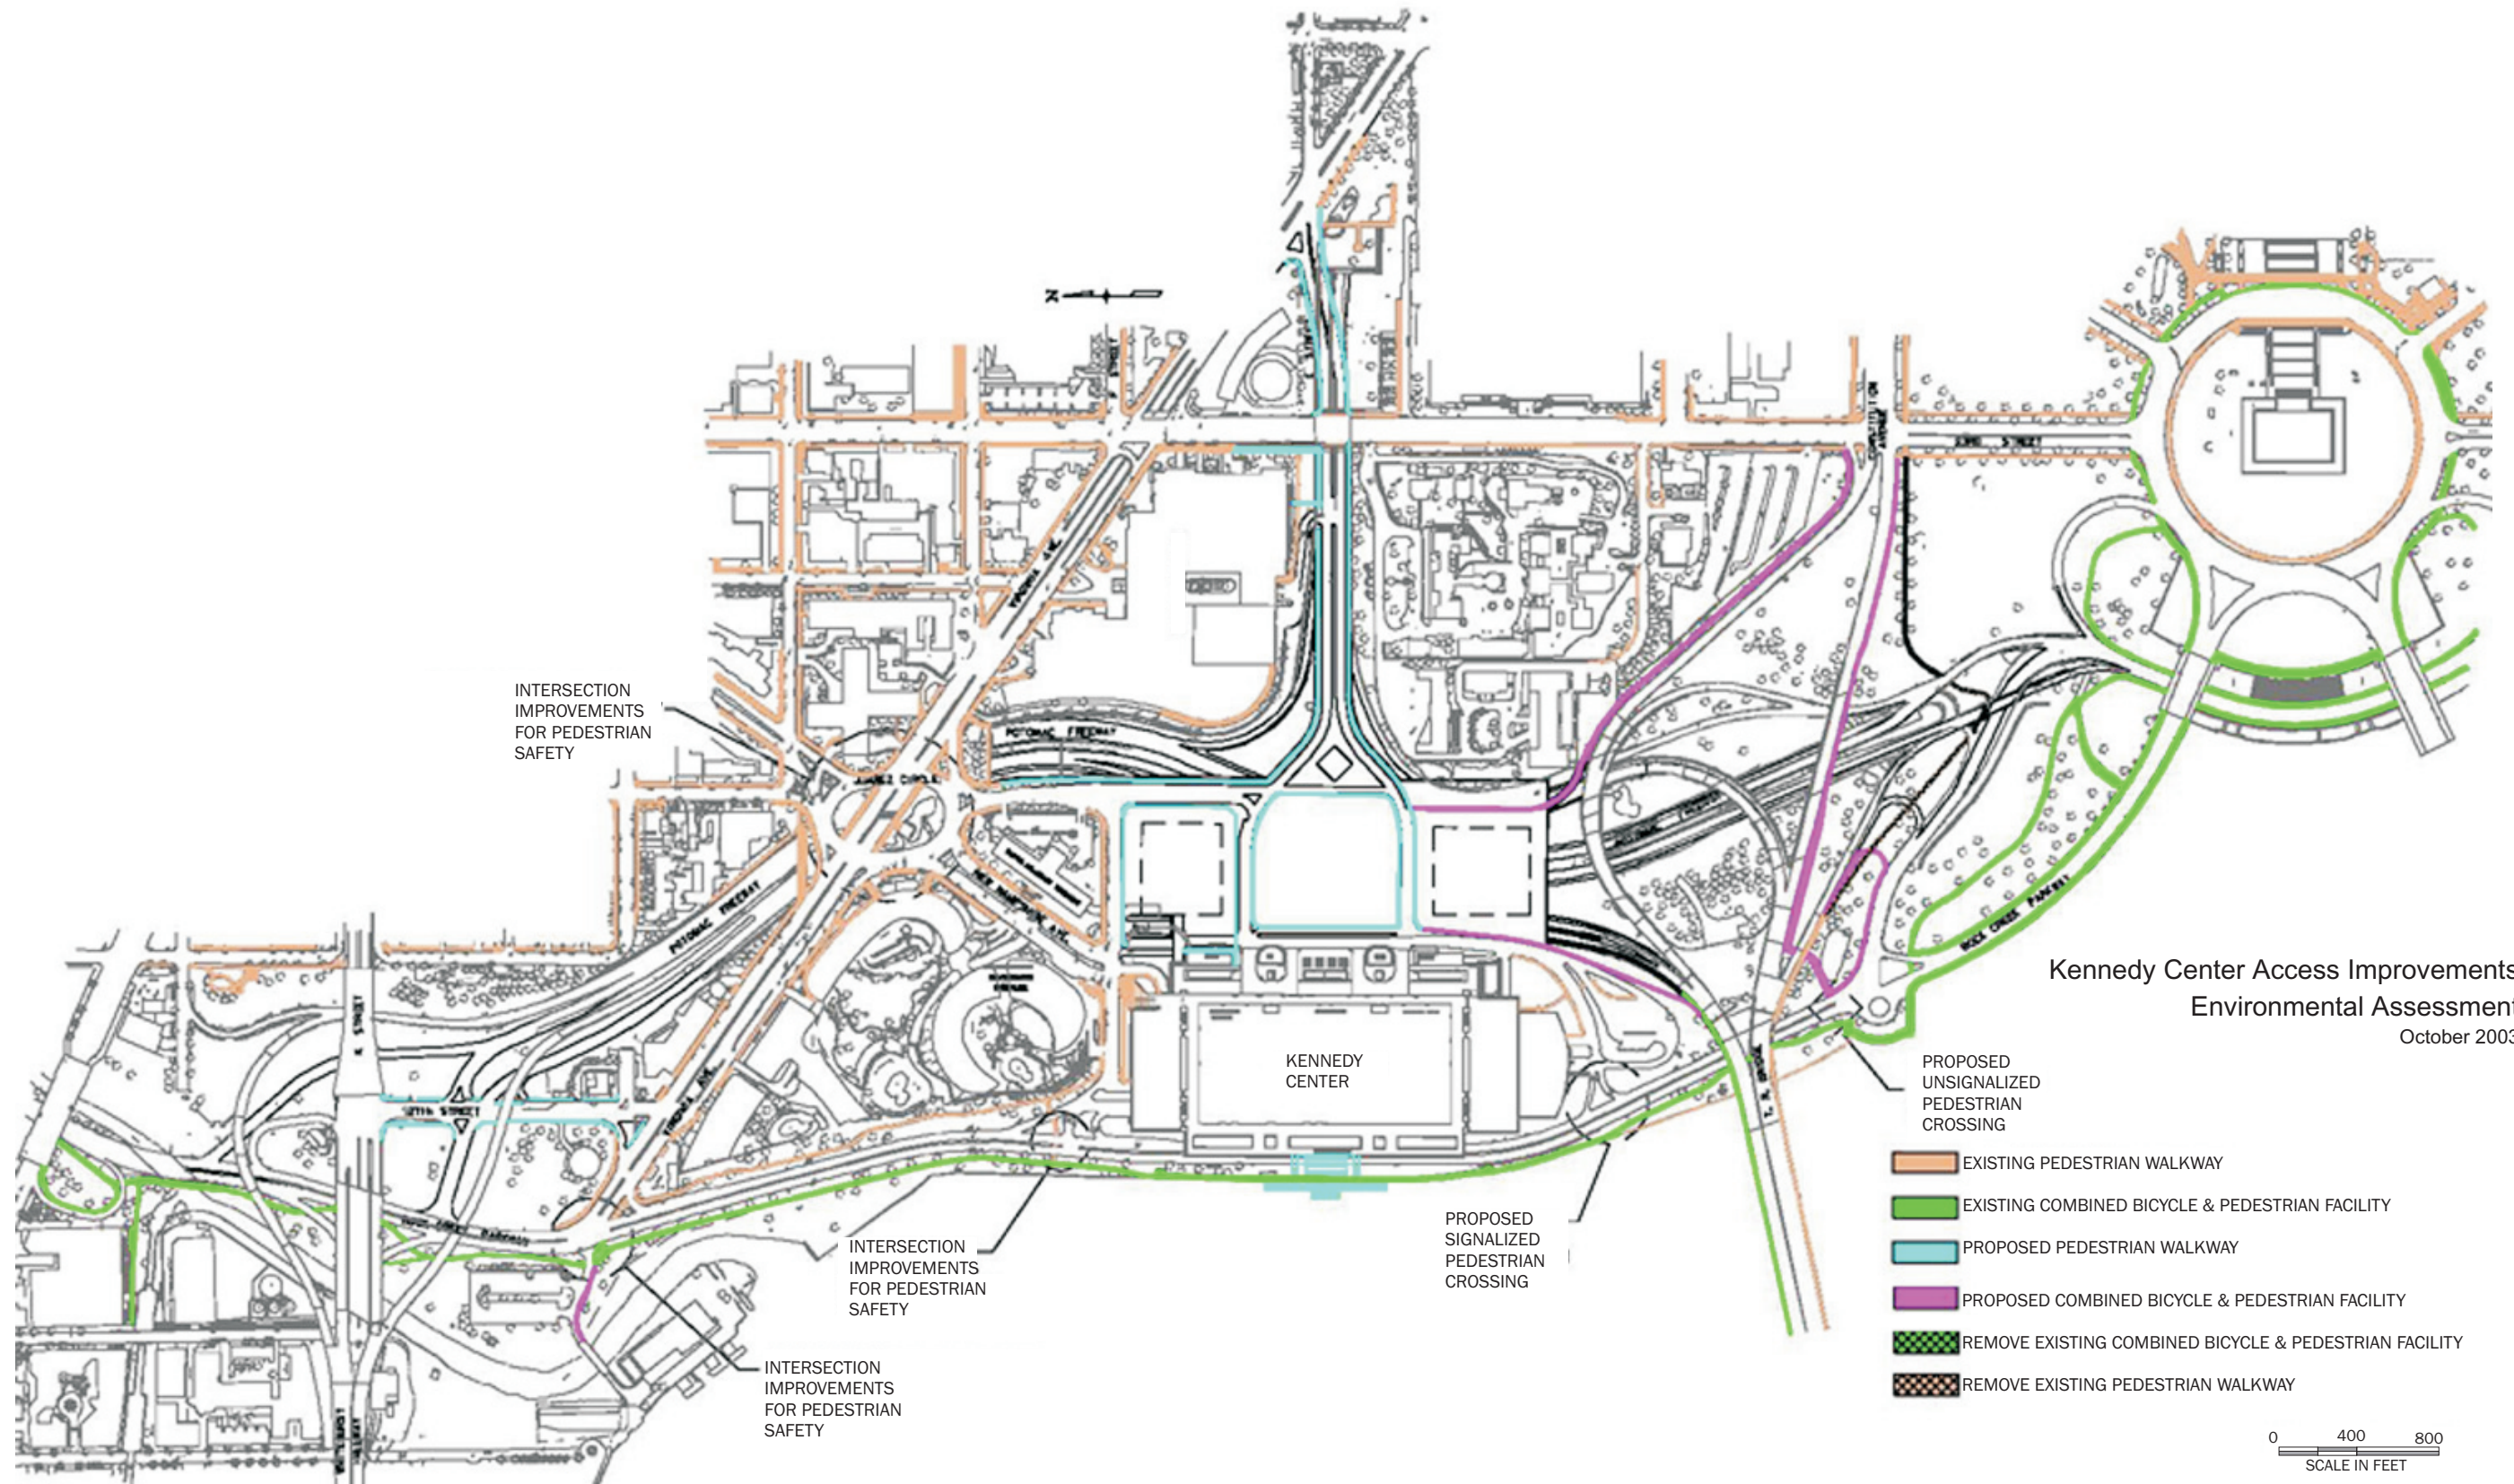

Perspective North from Kennedy Center Terrace

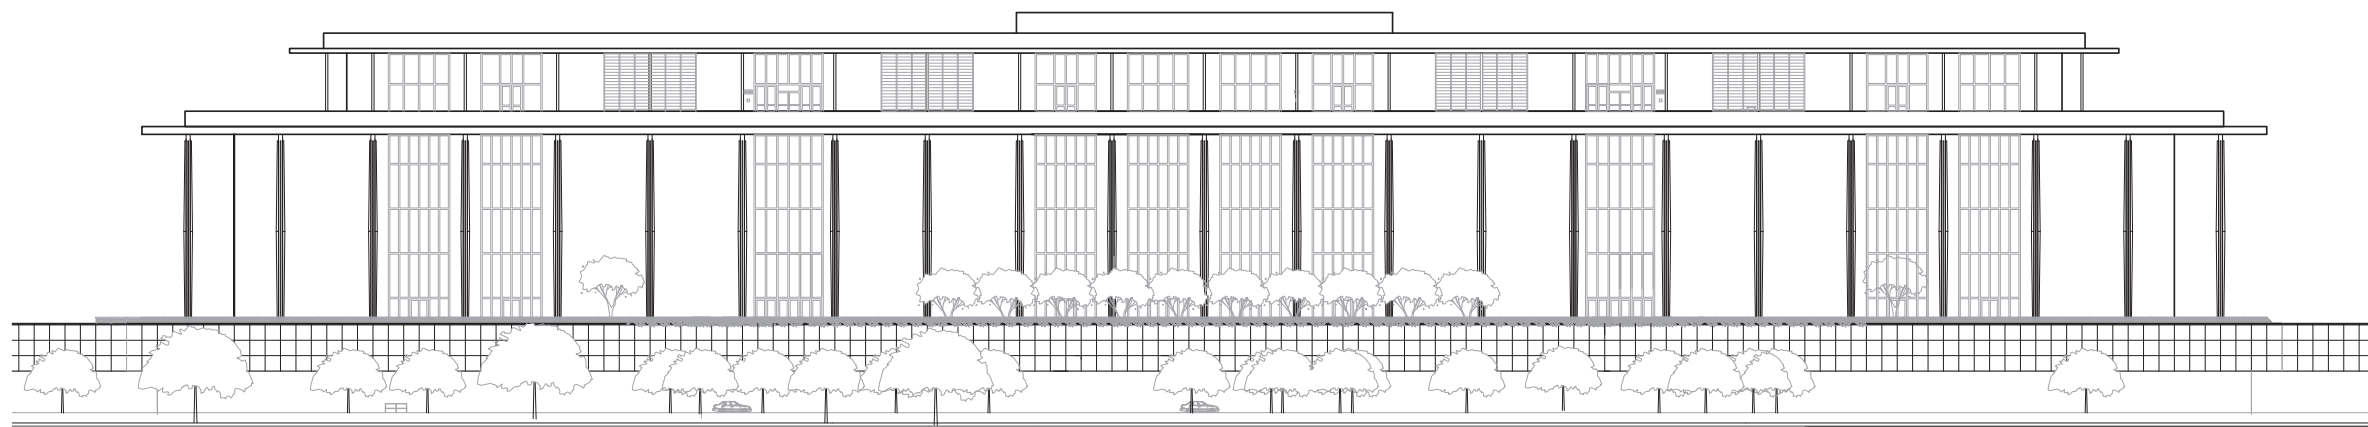


Existing River Terrace Elevation

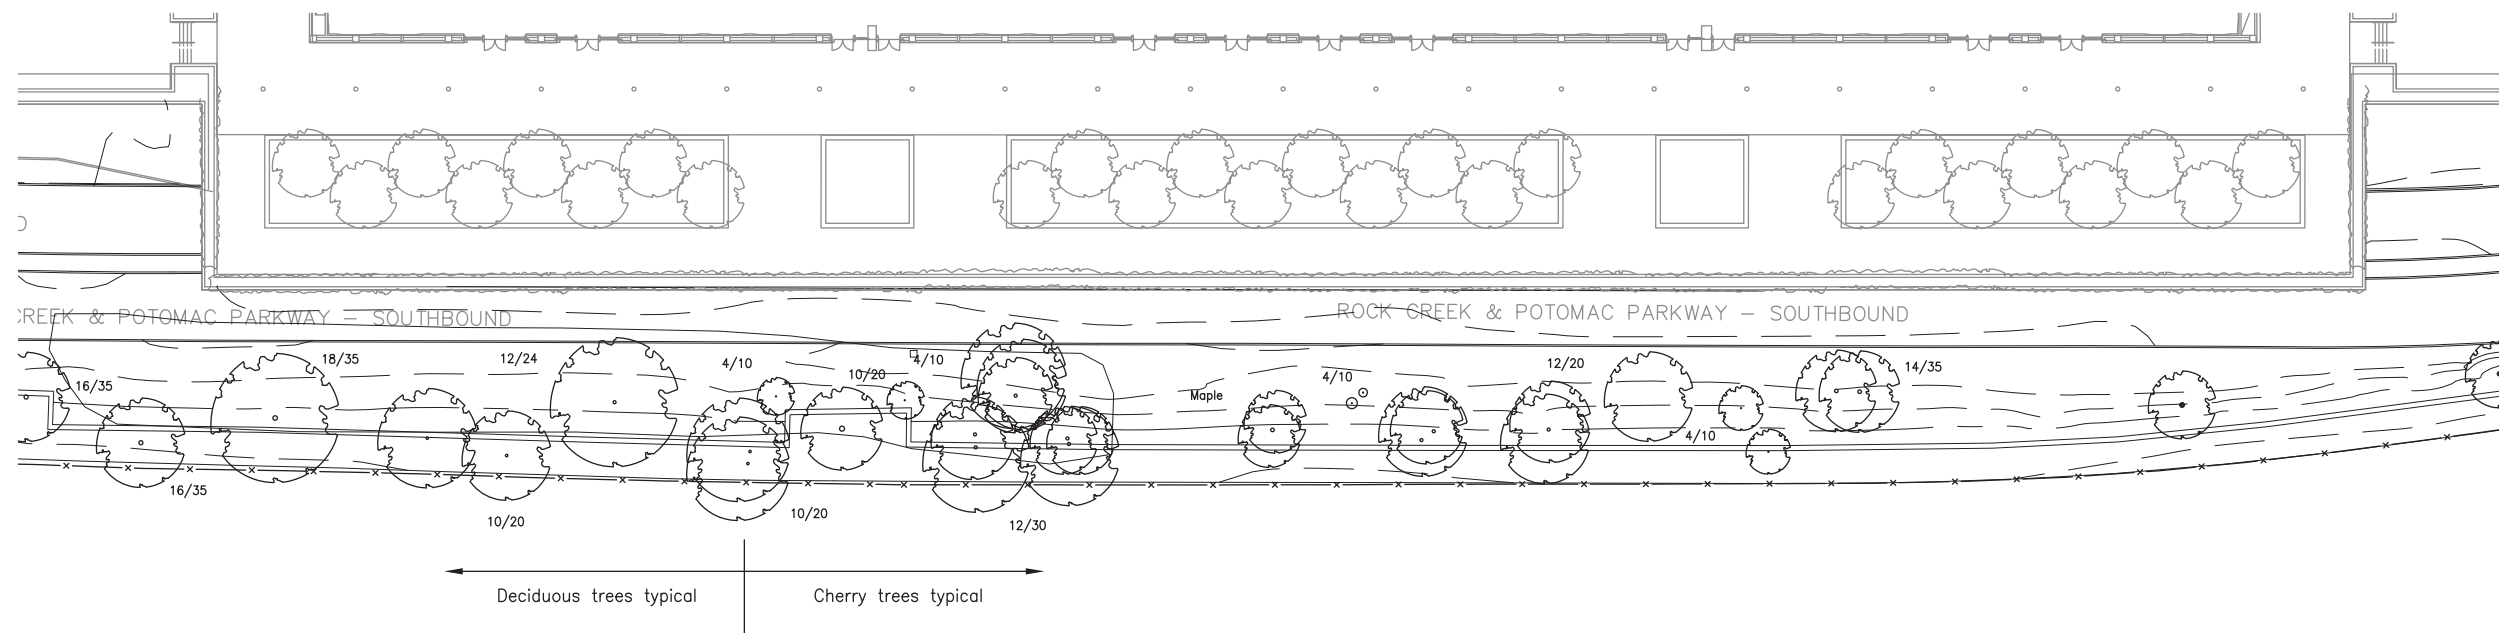


Existing Plan

Countour Interval 1'-0"




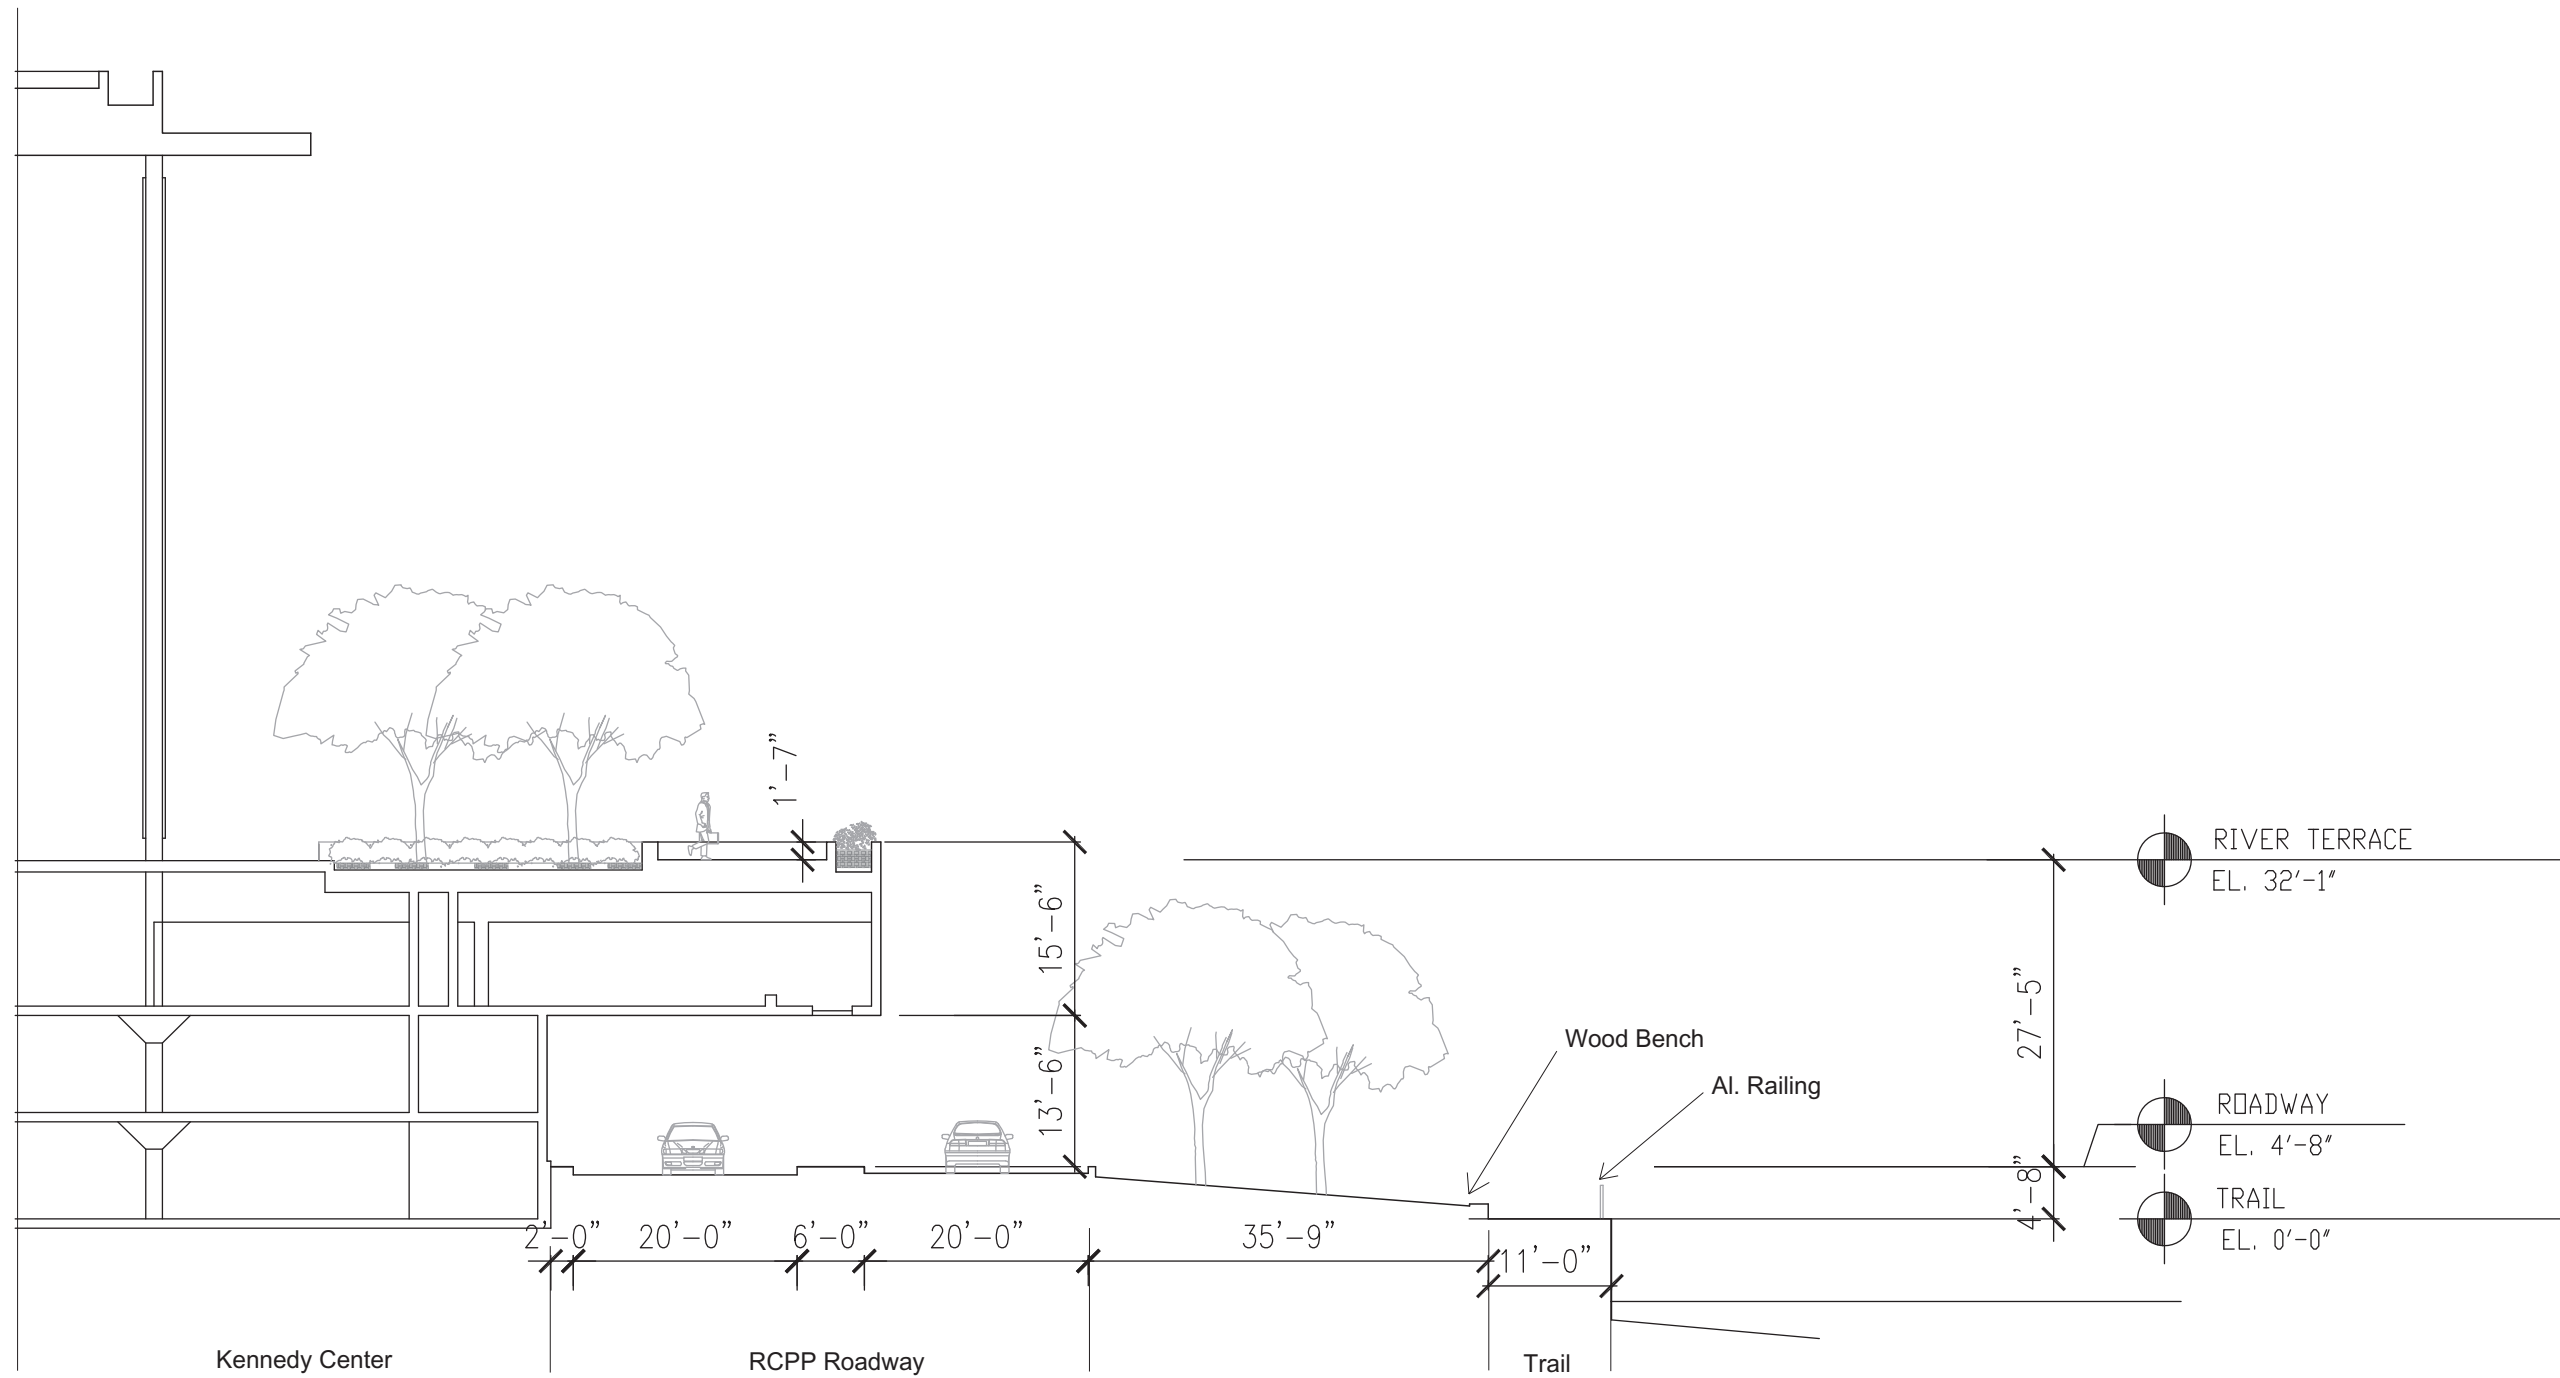


Existing North Plaza Section

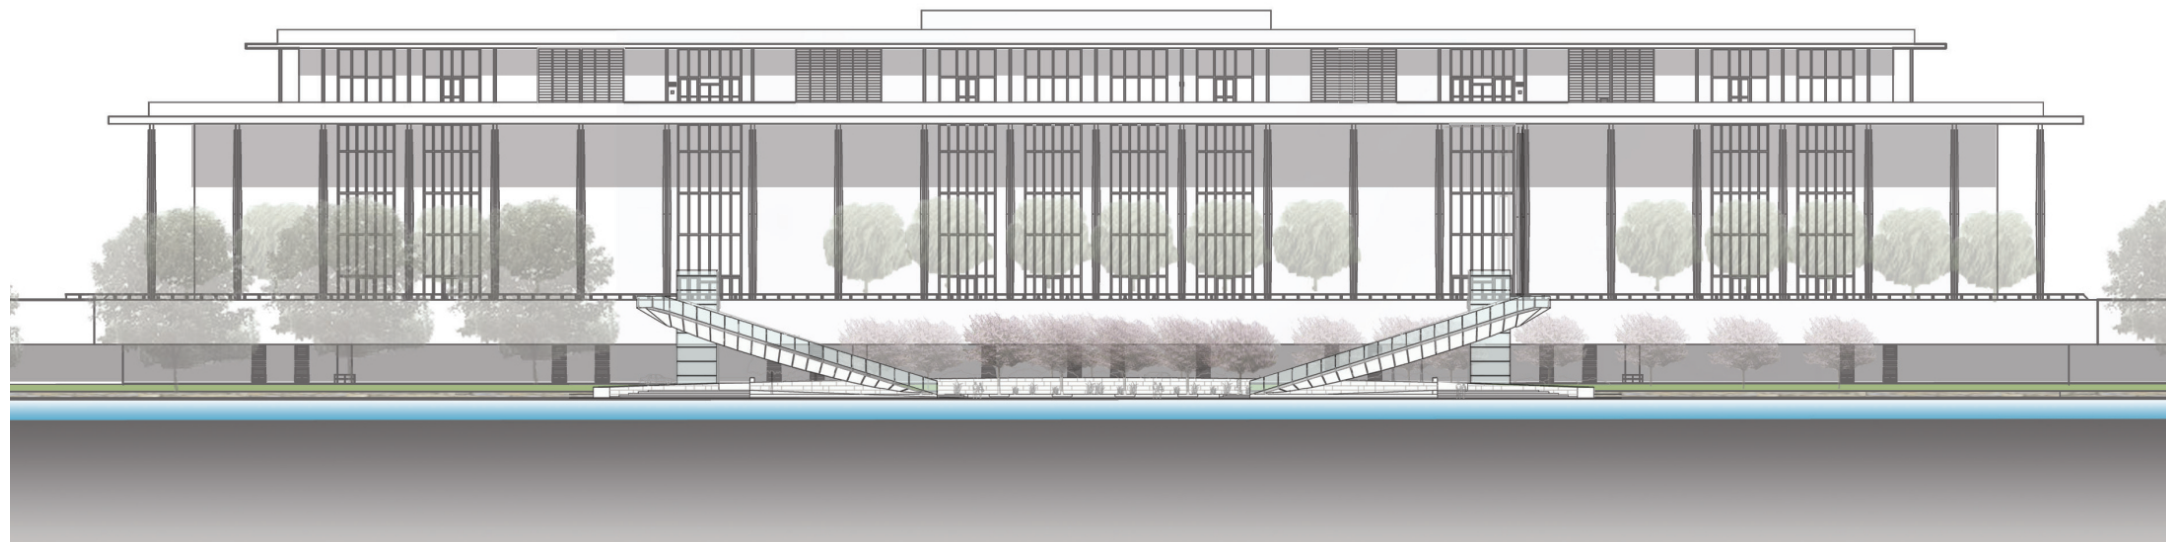


Stairs River Terrace Elevation

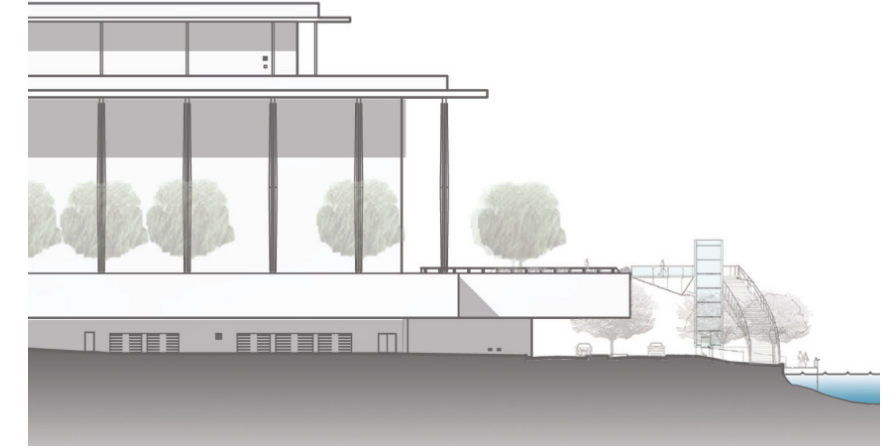


Stairs North Plaza Elevation

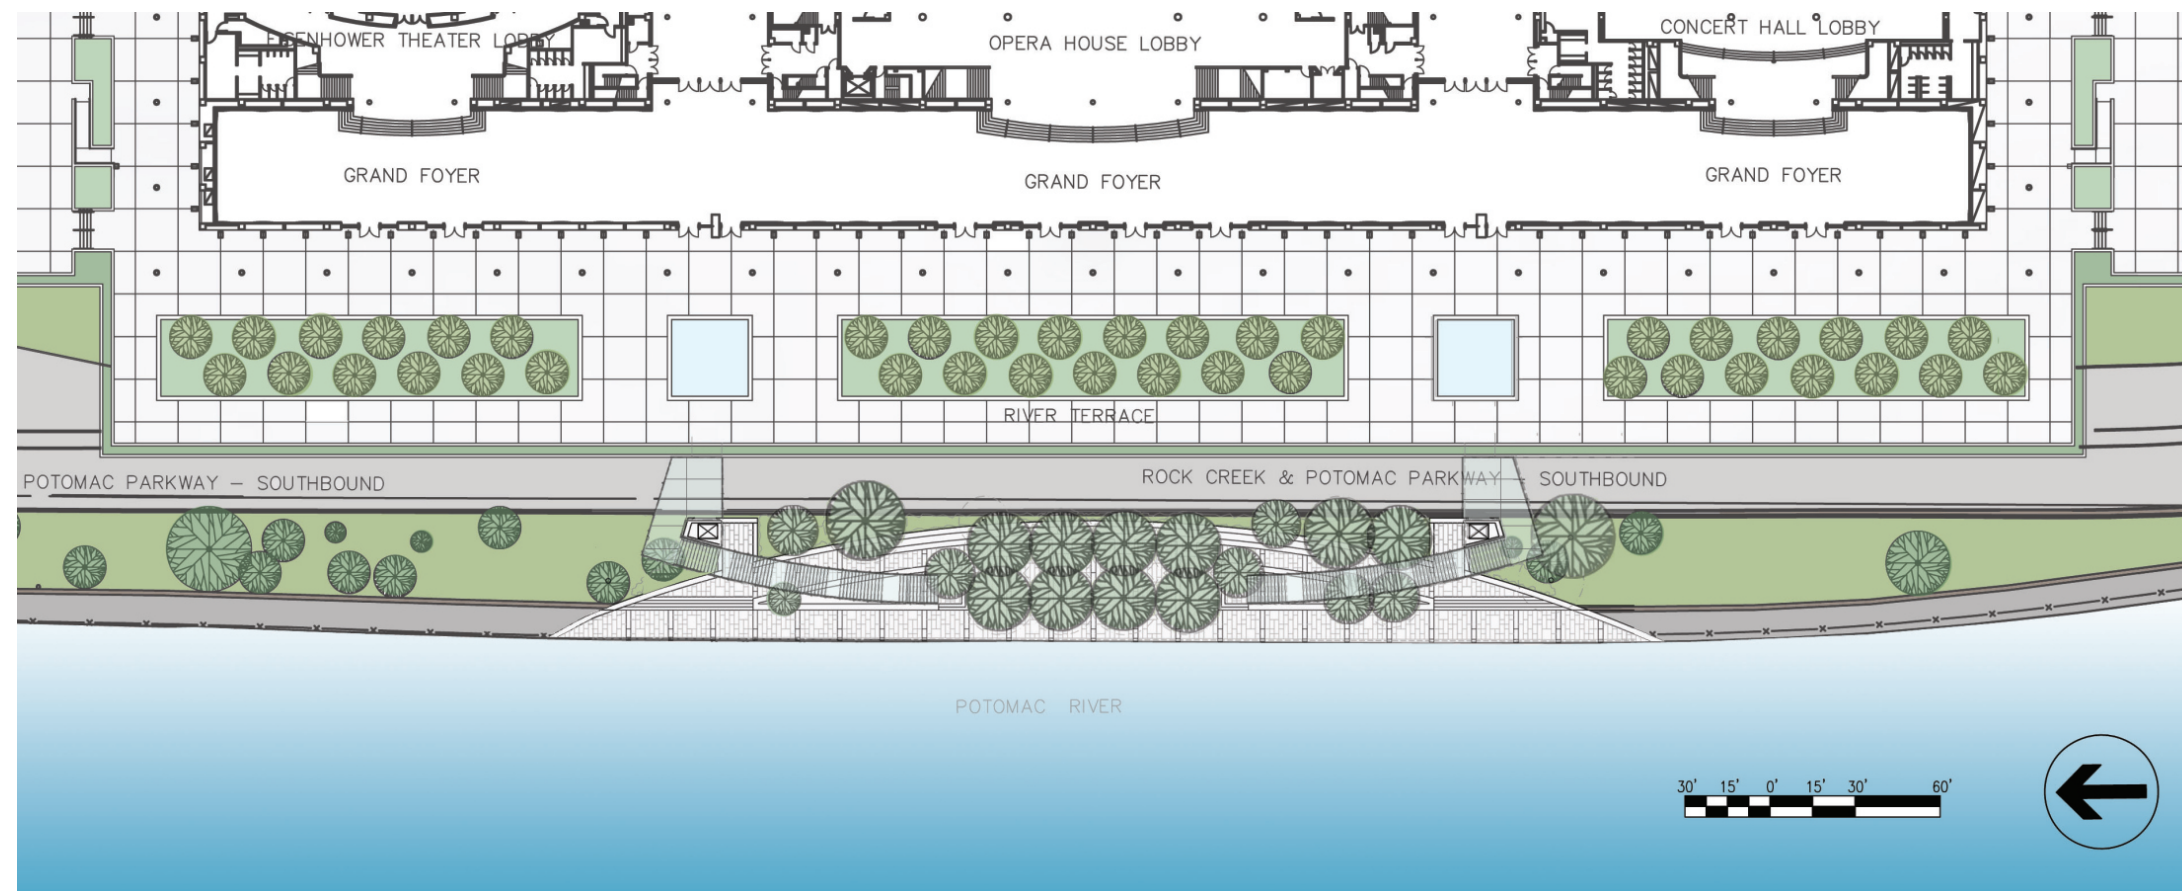


Stairs Plan

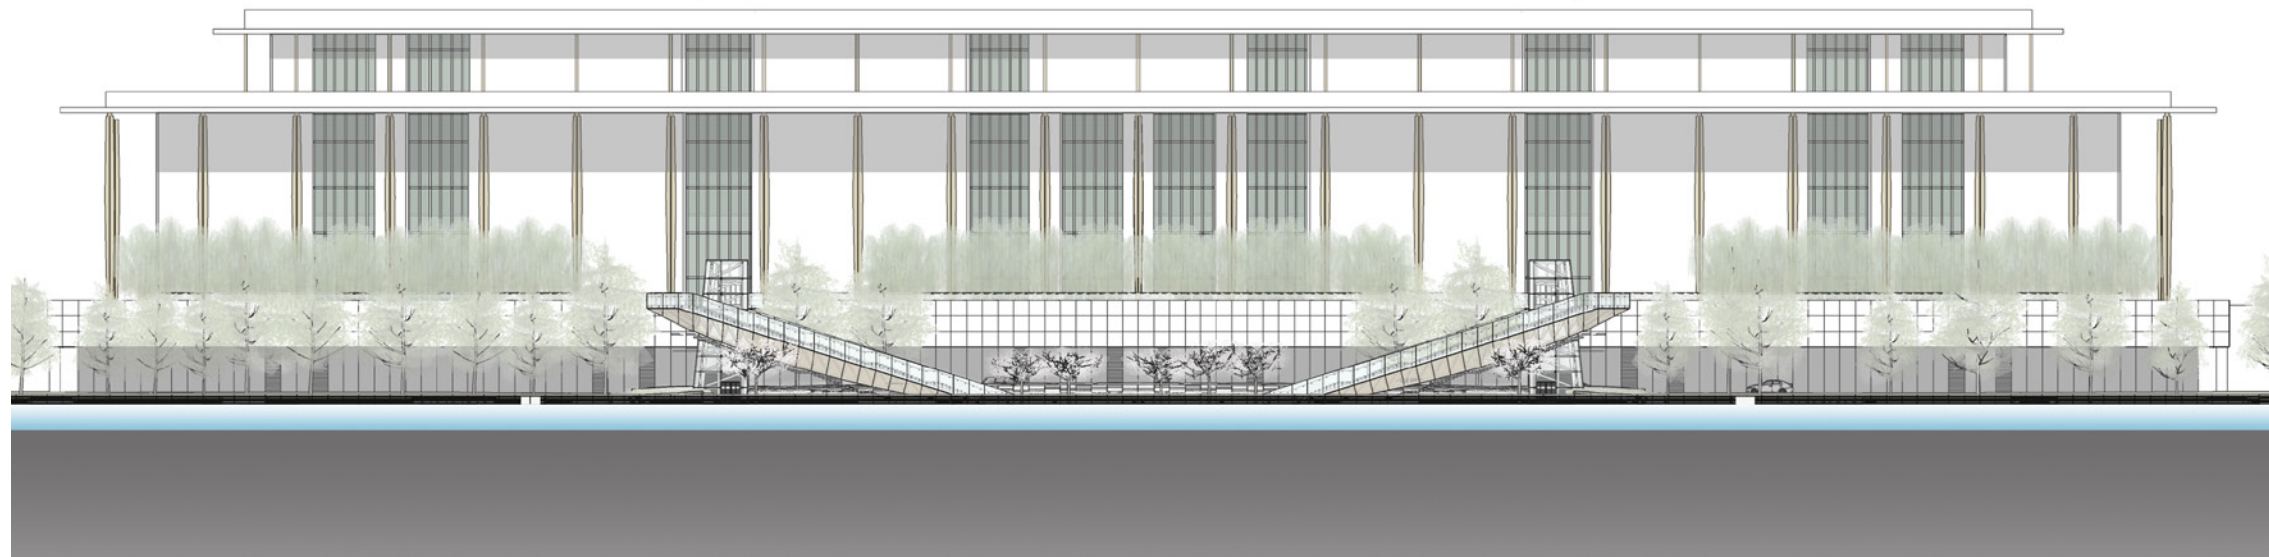


River Terrace Elevation

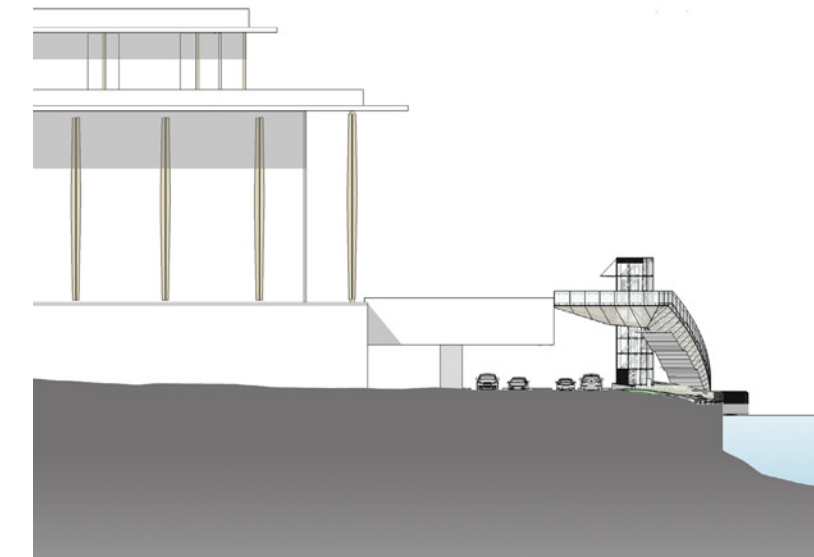


North Plaza Elevation

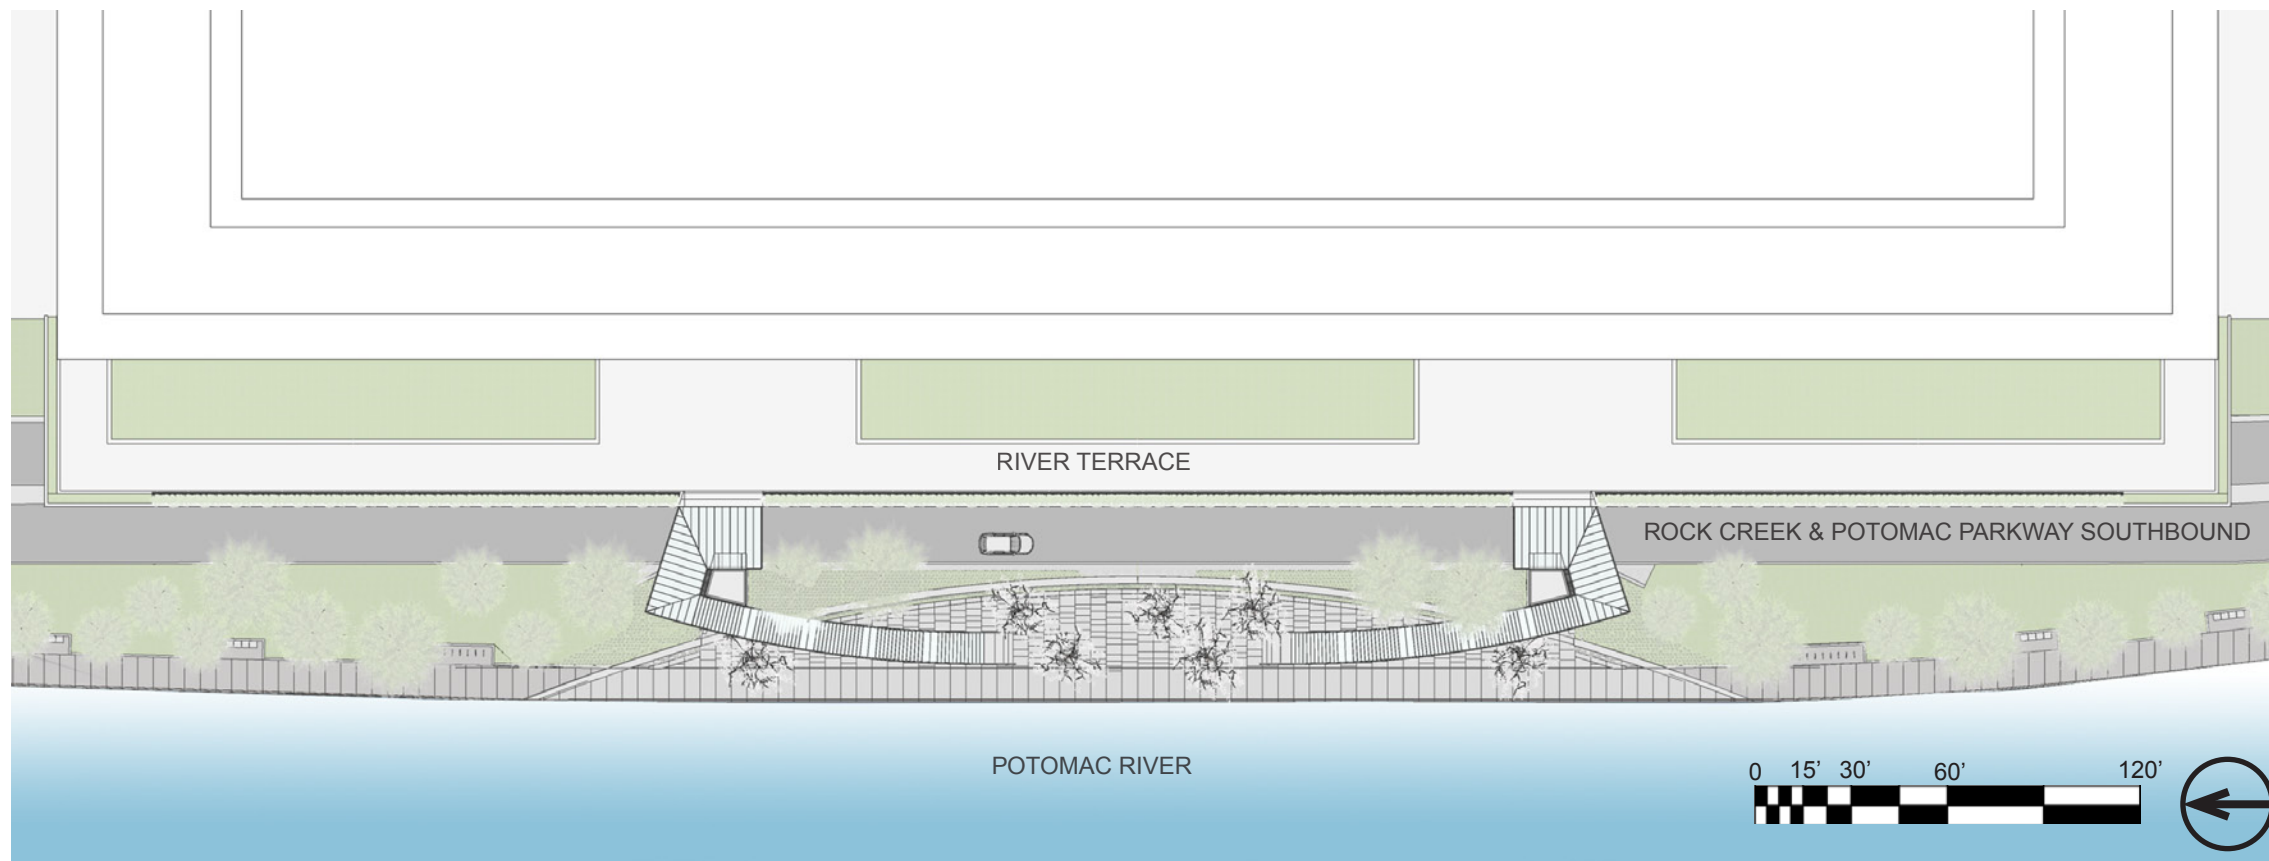


Plan

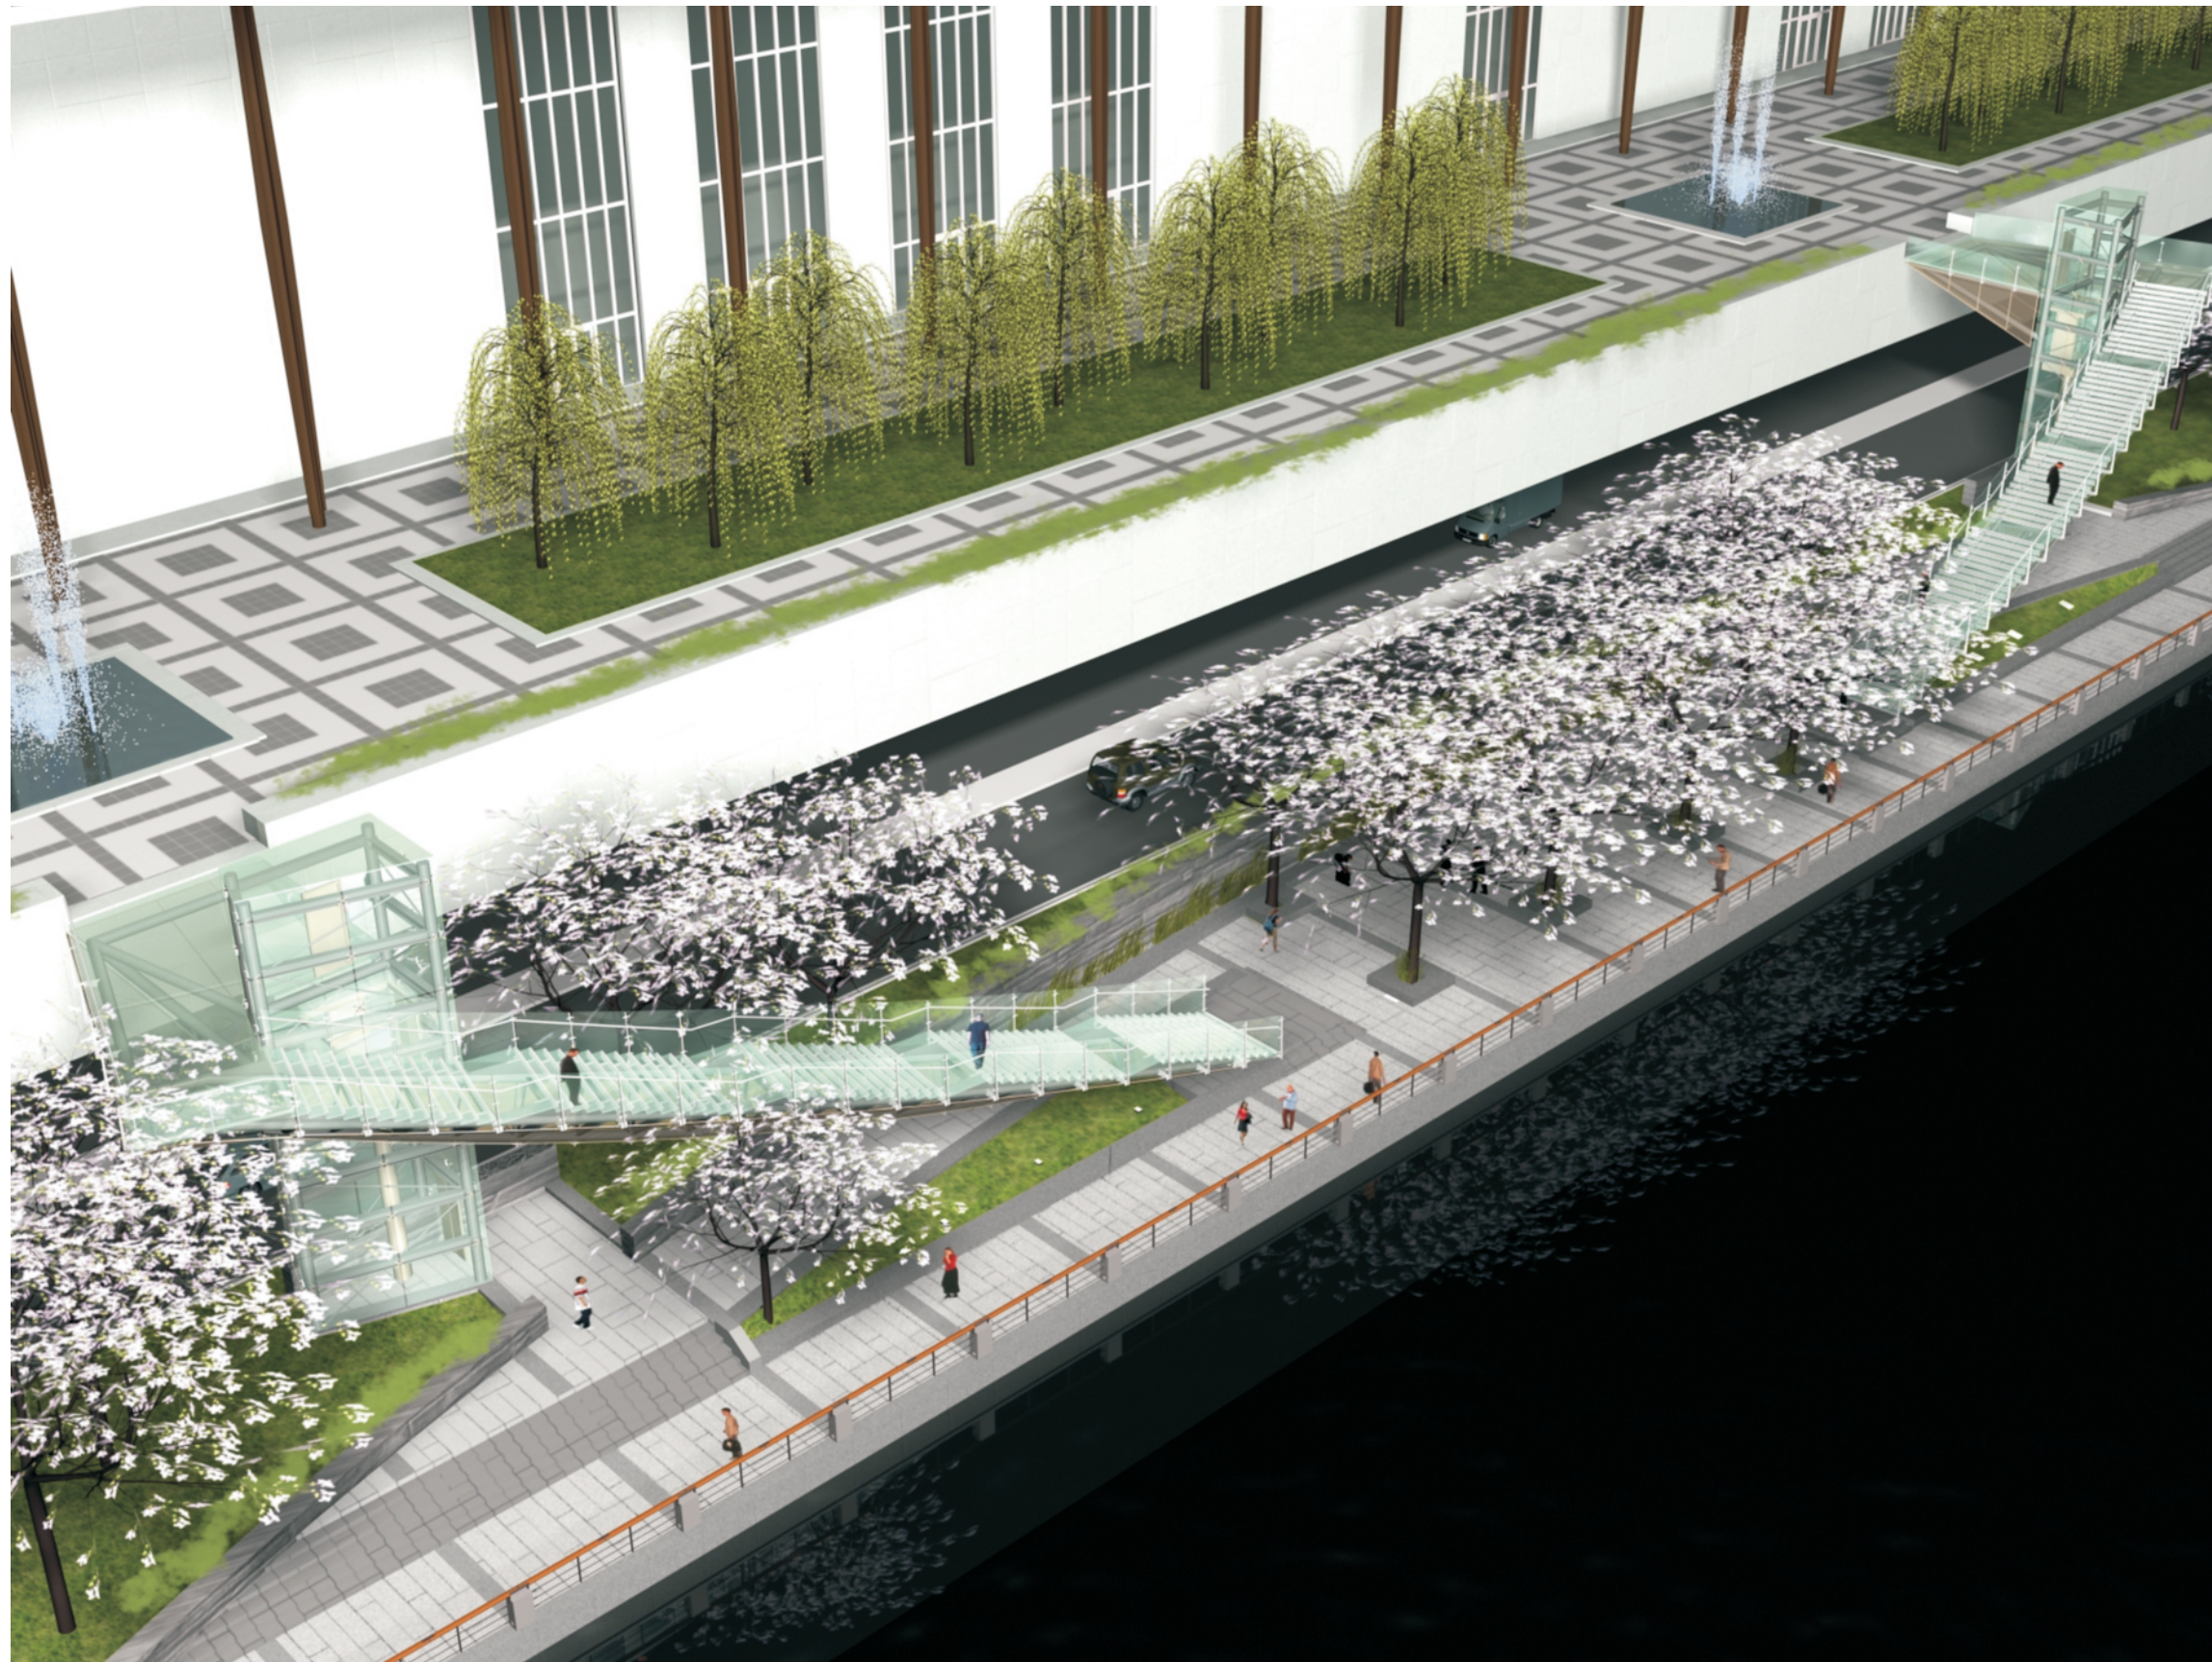


Aerial Perspective

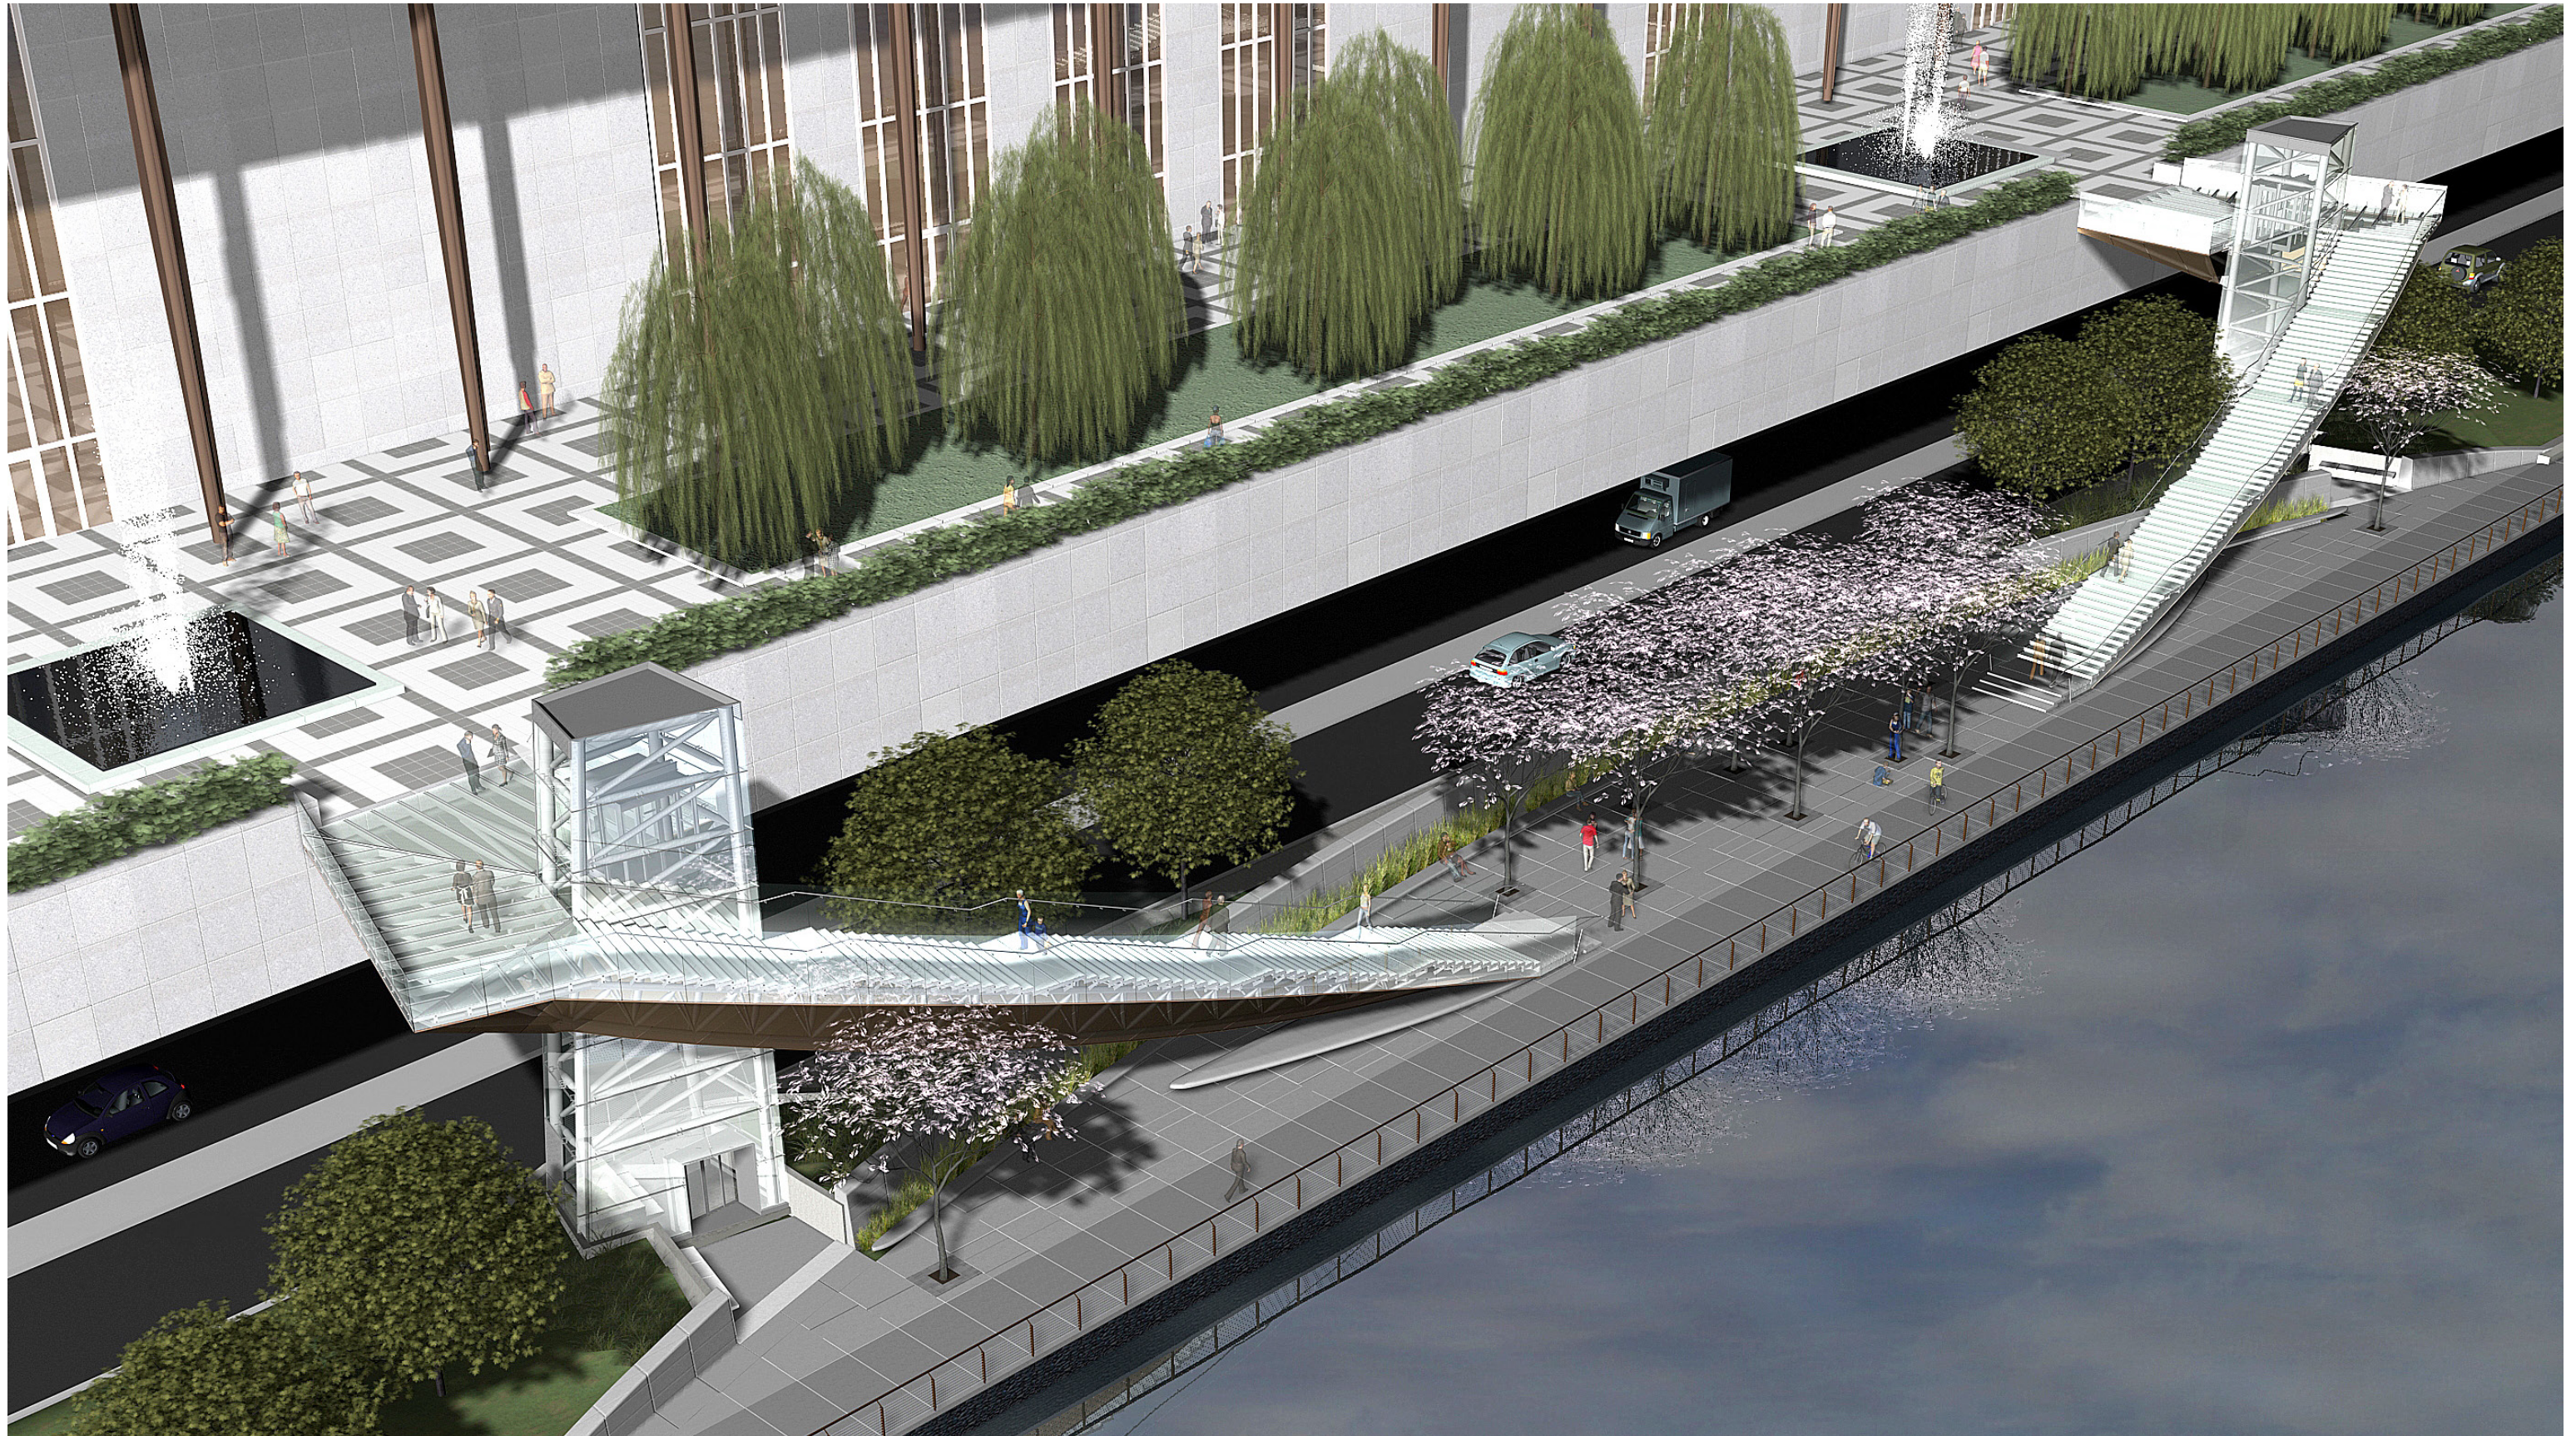

Aerial Perspective

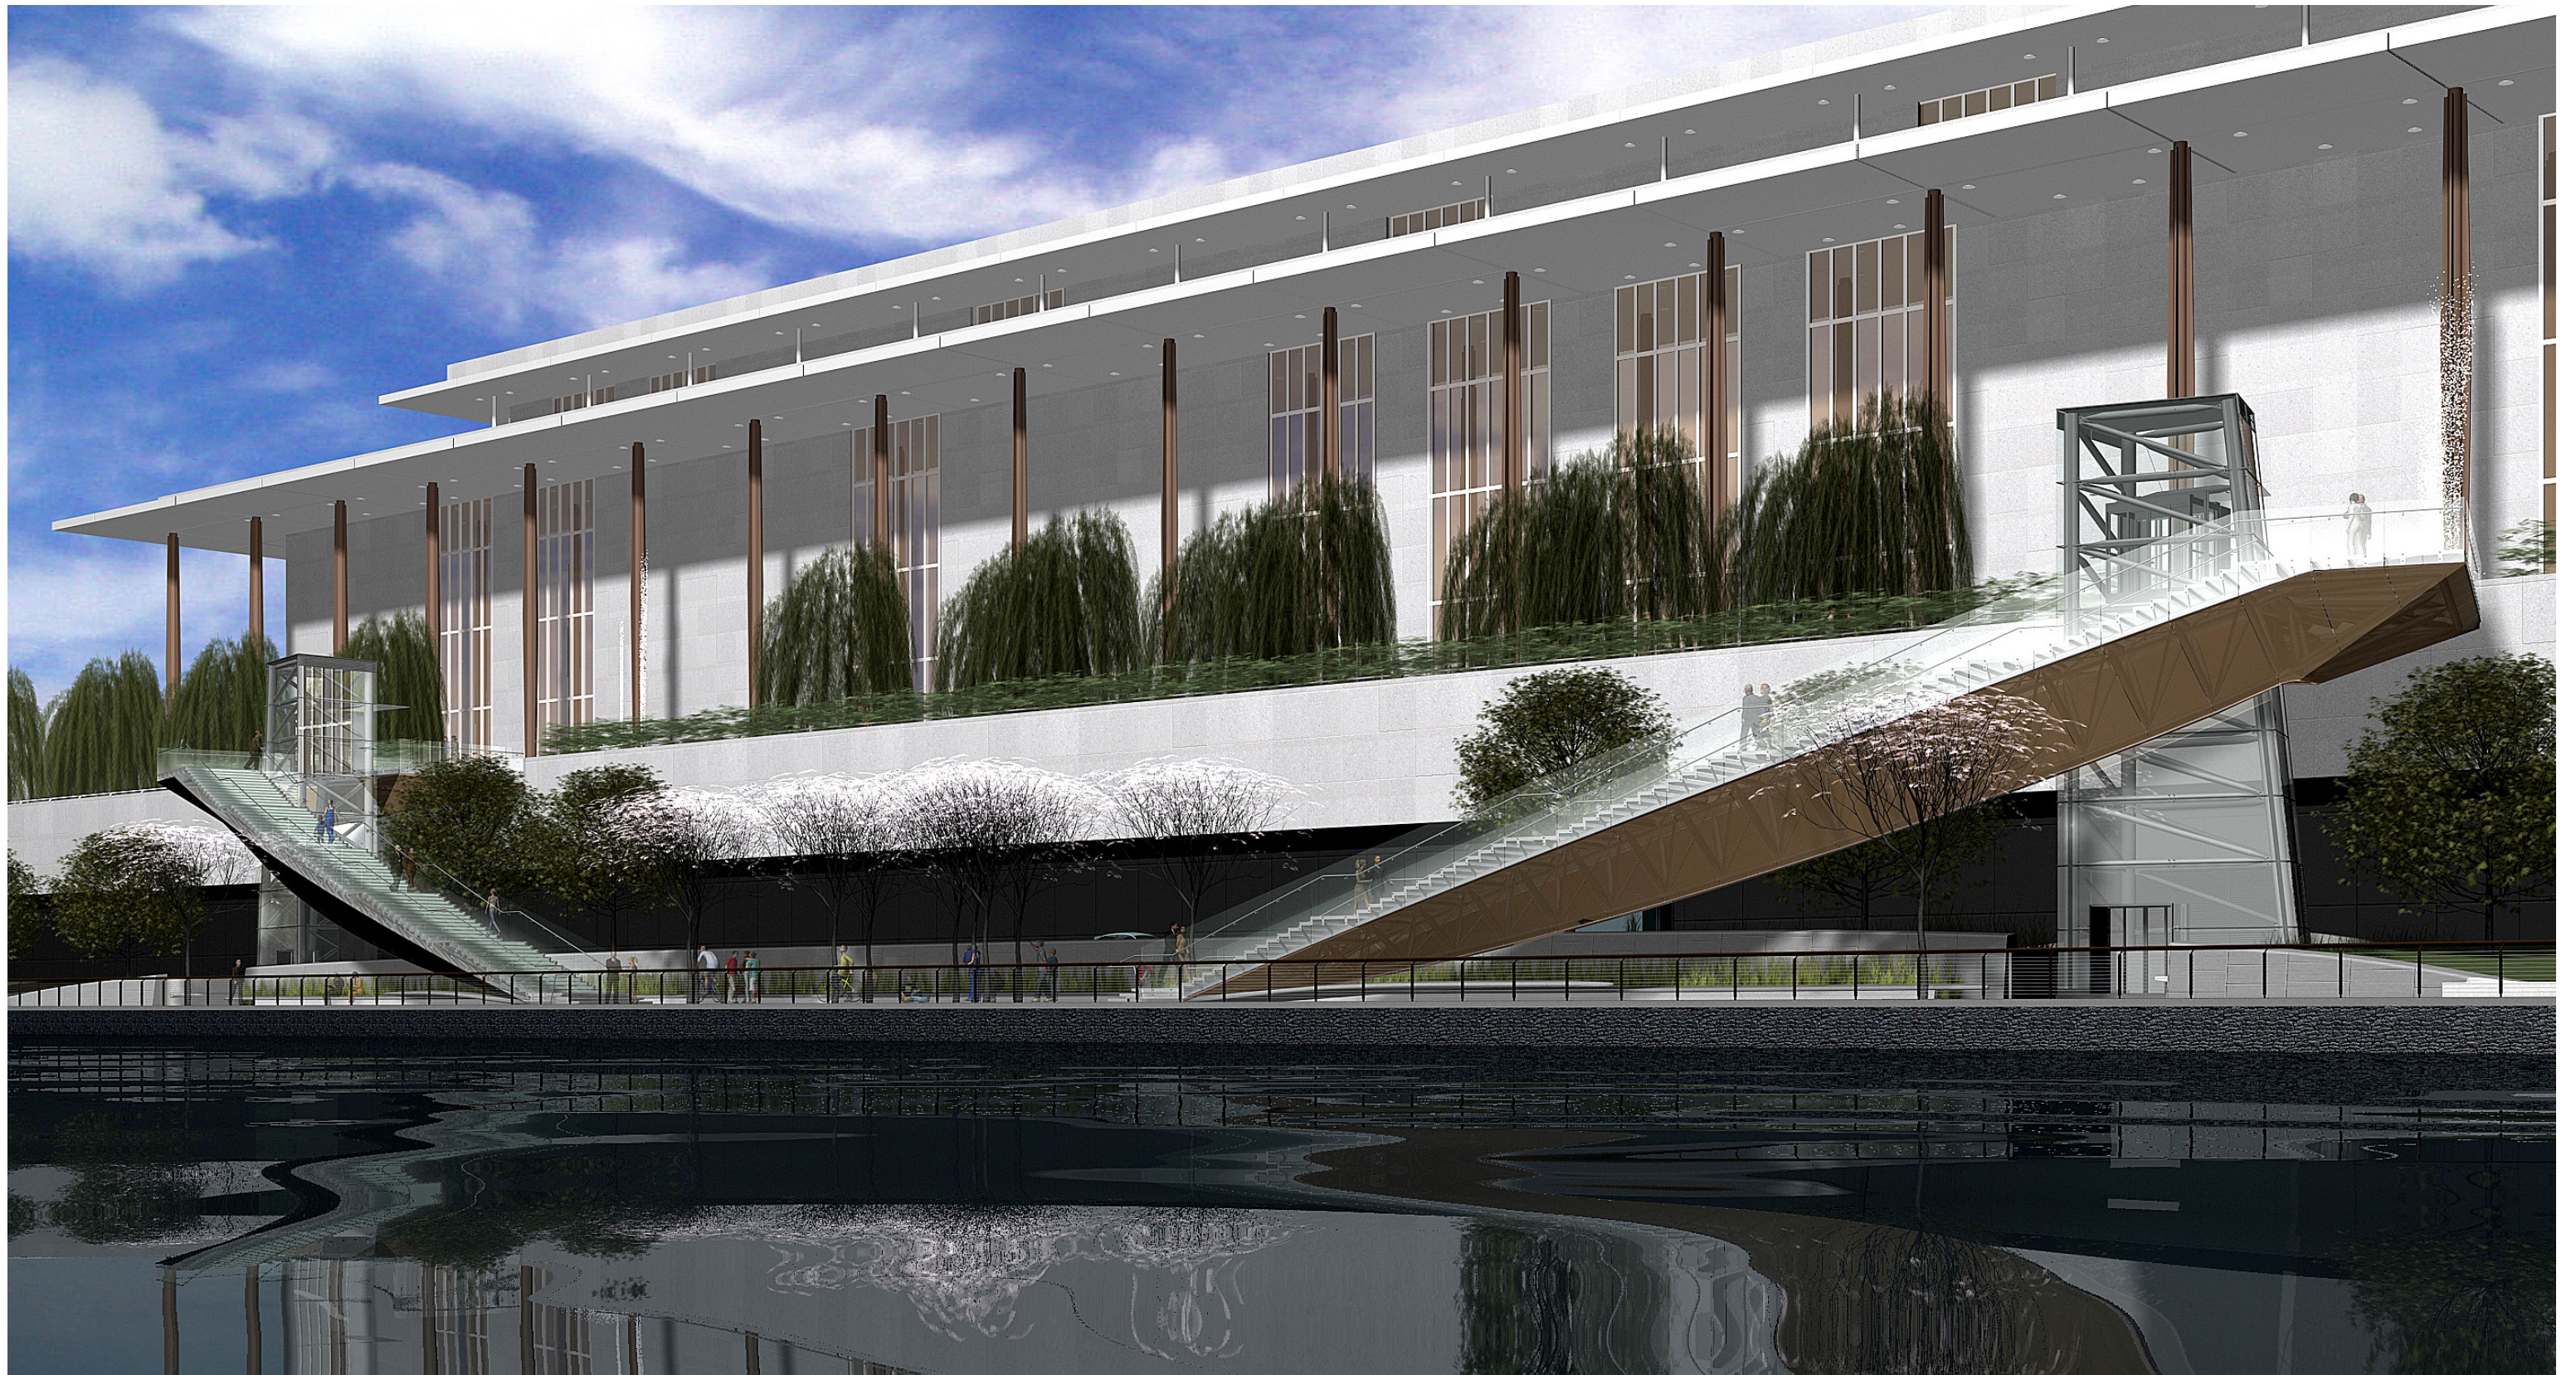

Riverfront Perspective

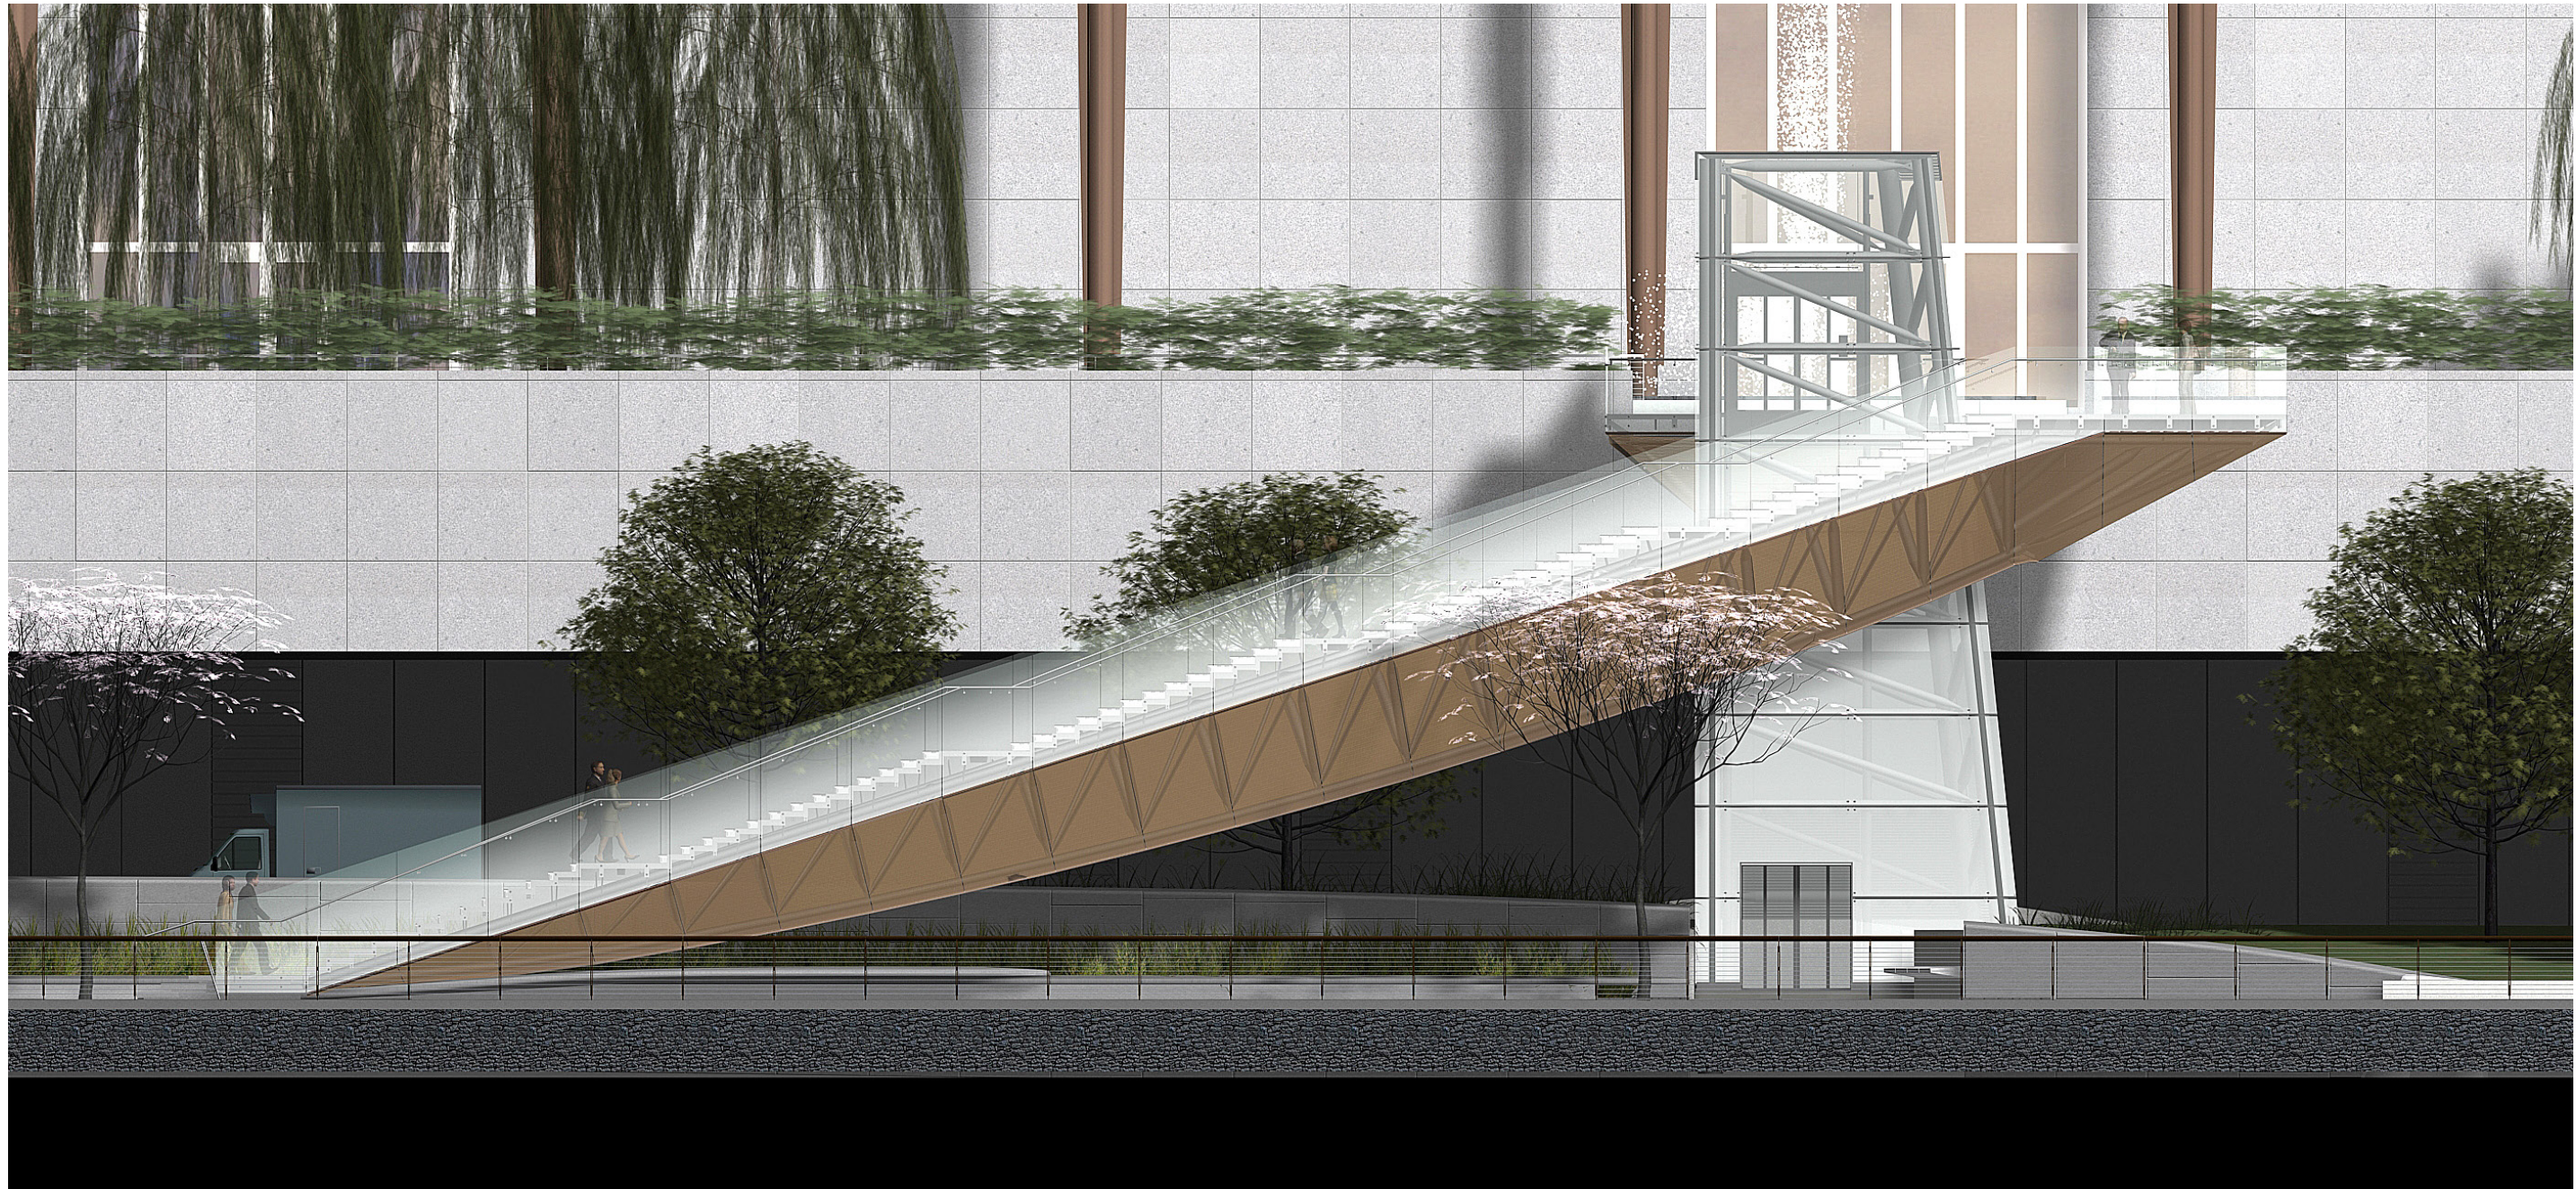


River Terrace Elevation




South Elevation




North Plaza Section

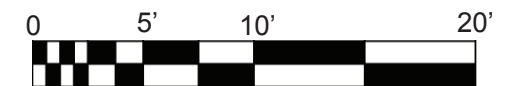


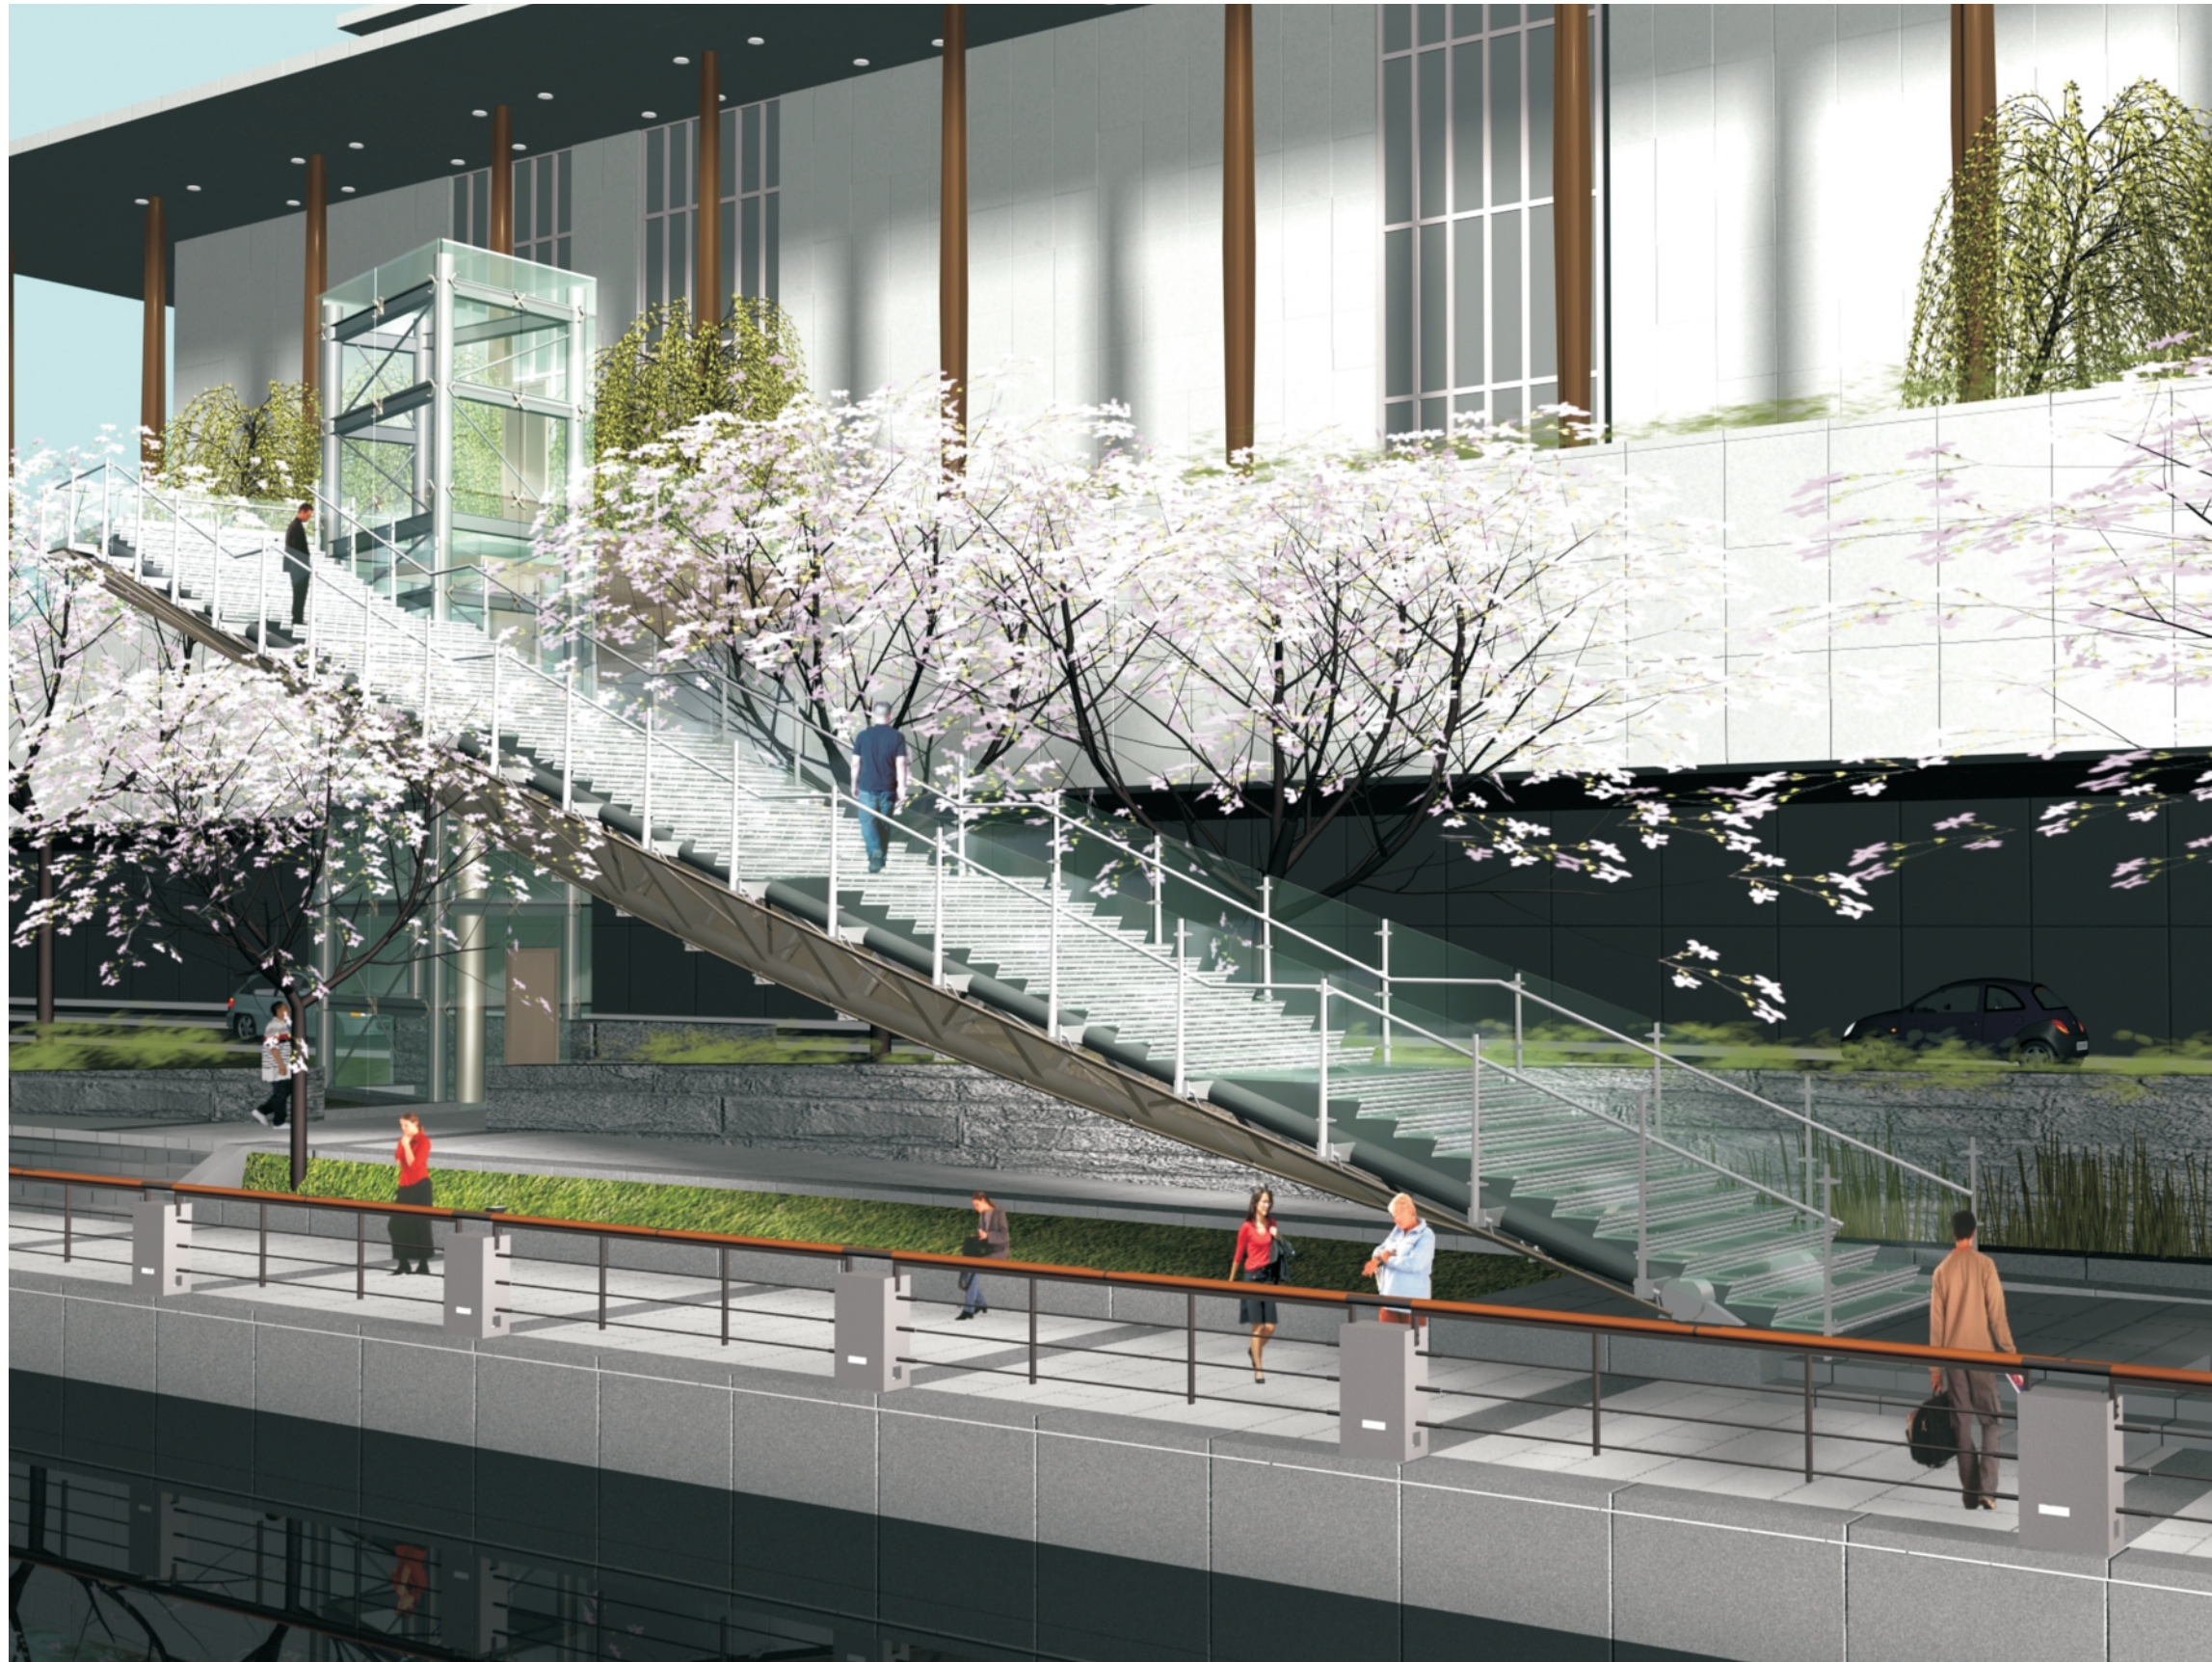


North Stair and Tower Riverfront Perspective

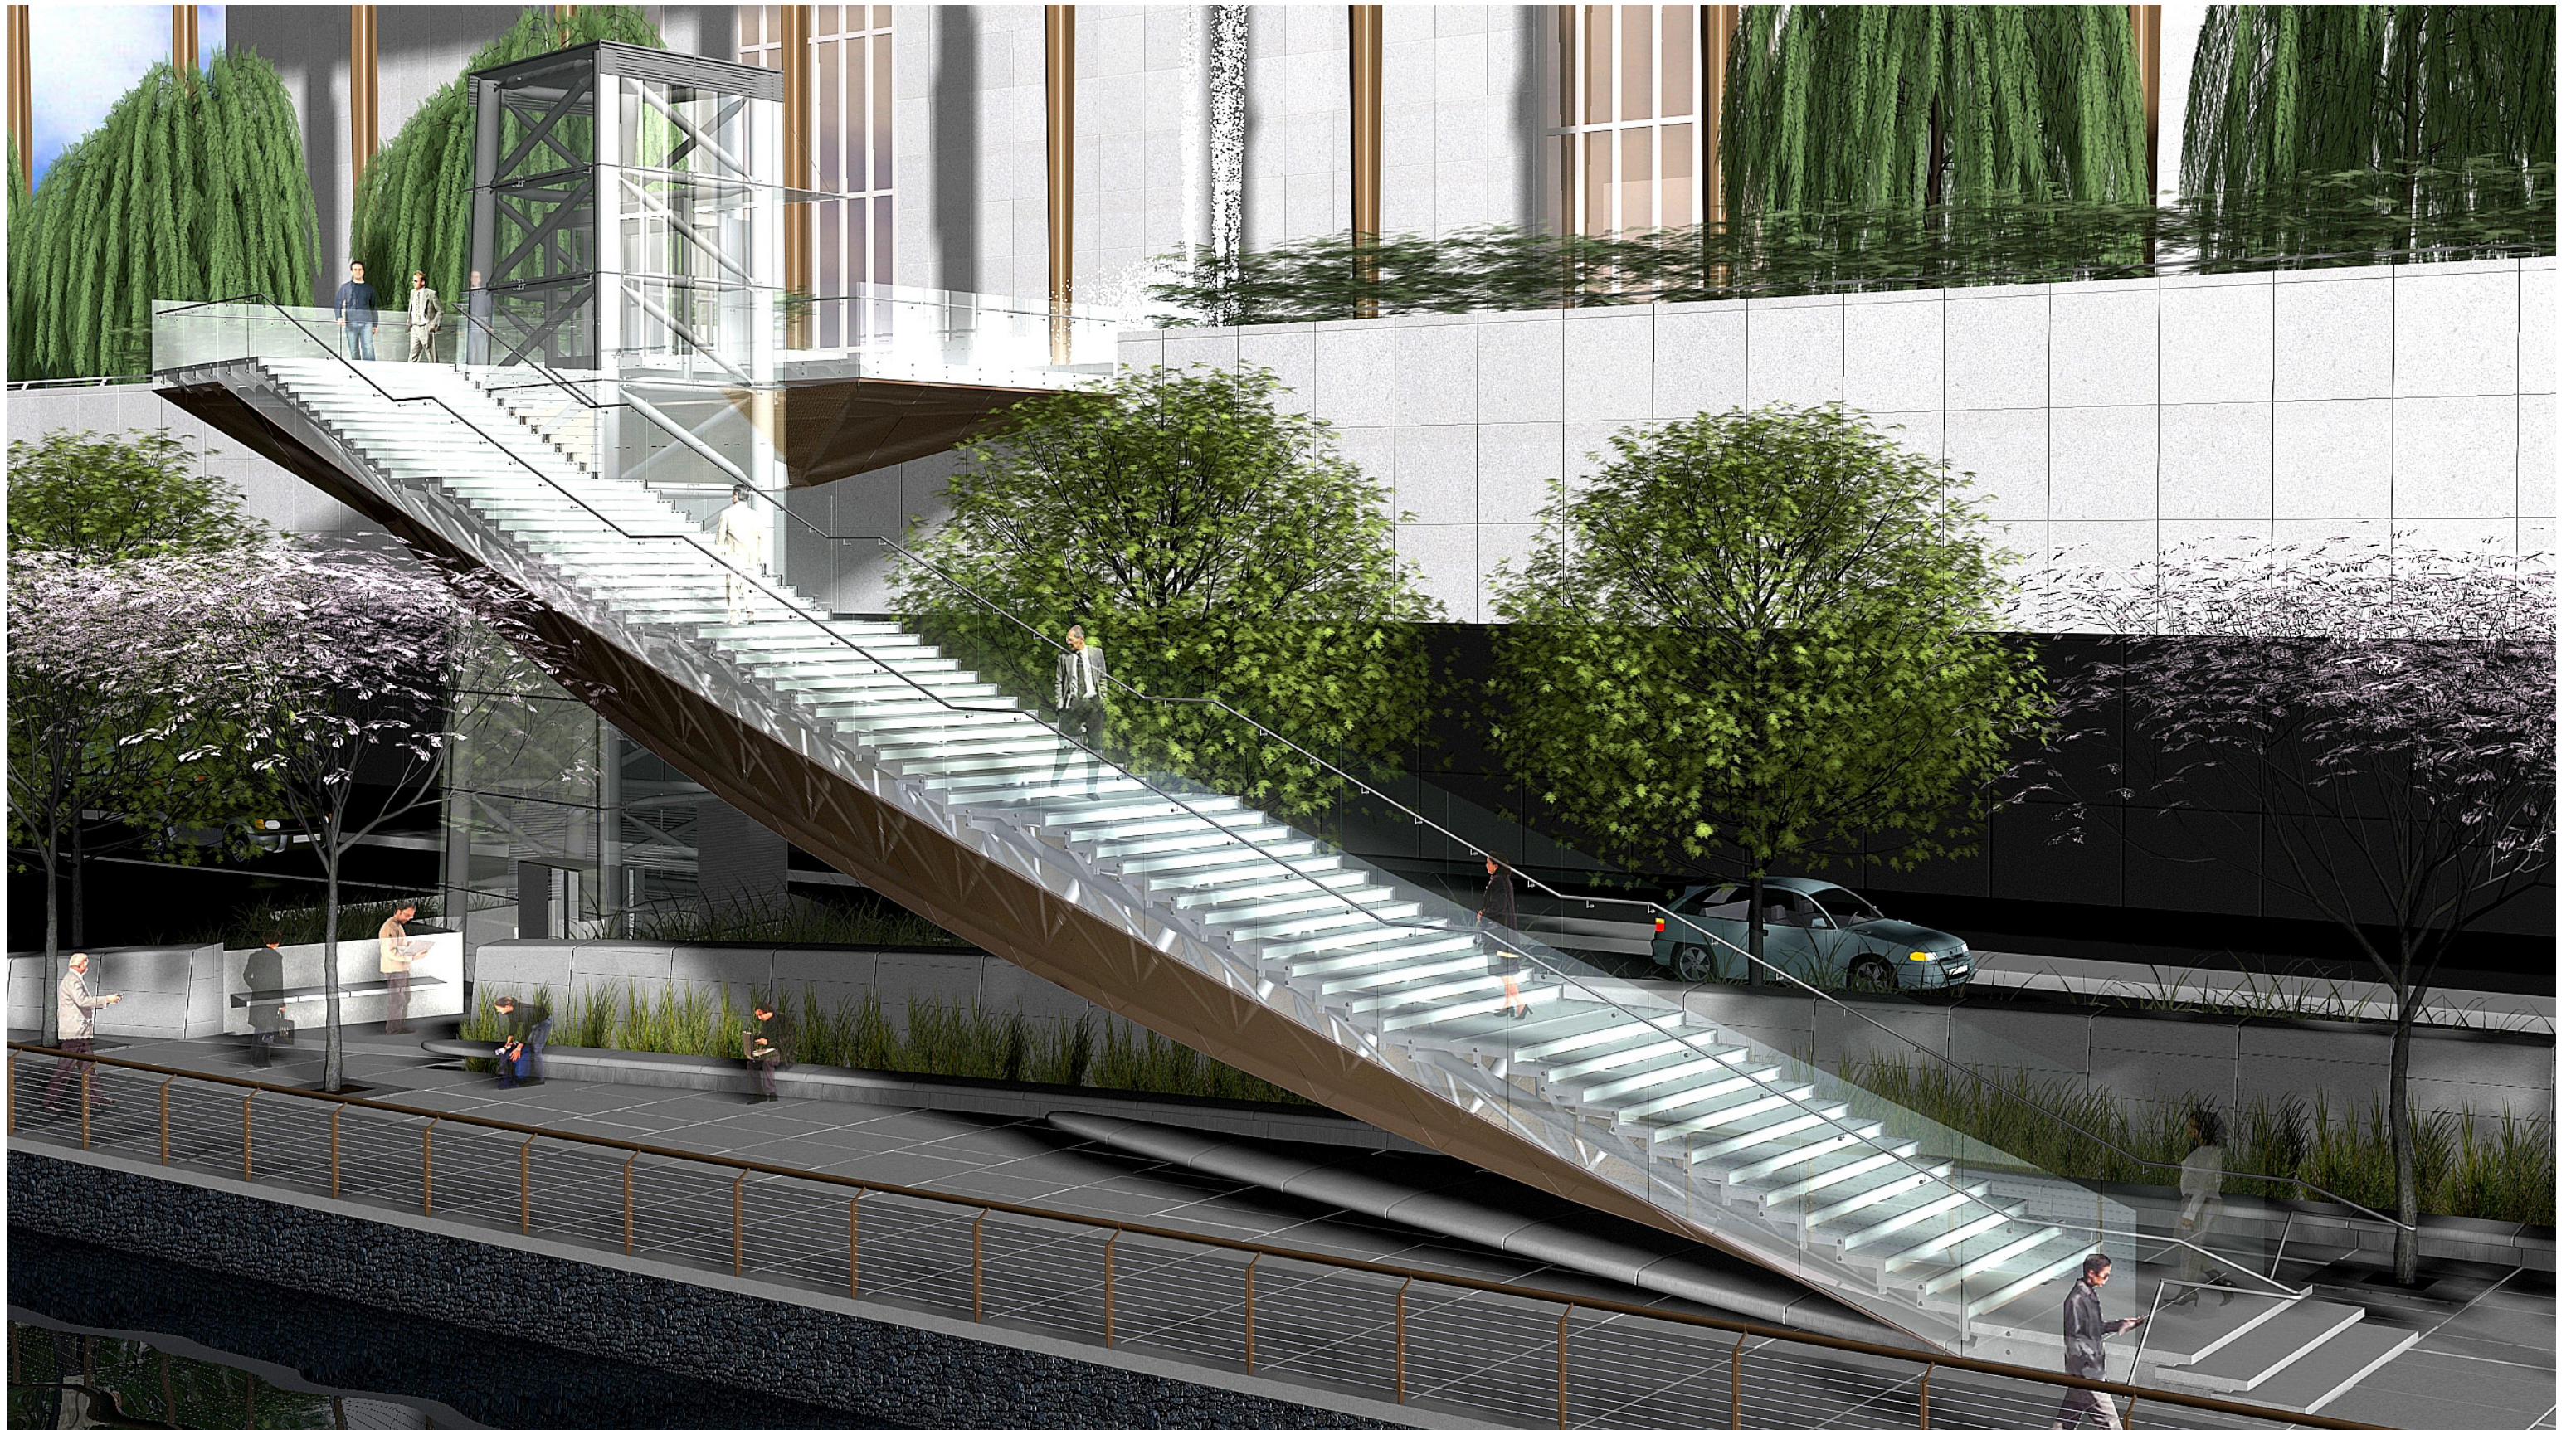


North Stair and Tower Riverfront Perspective

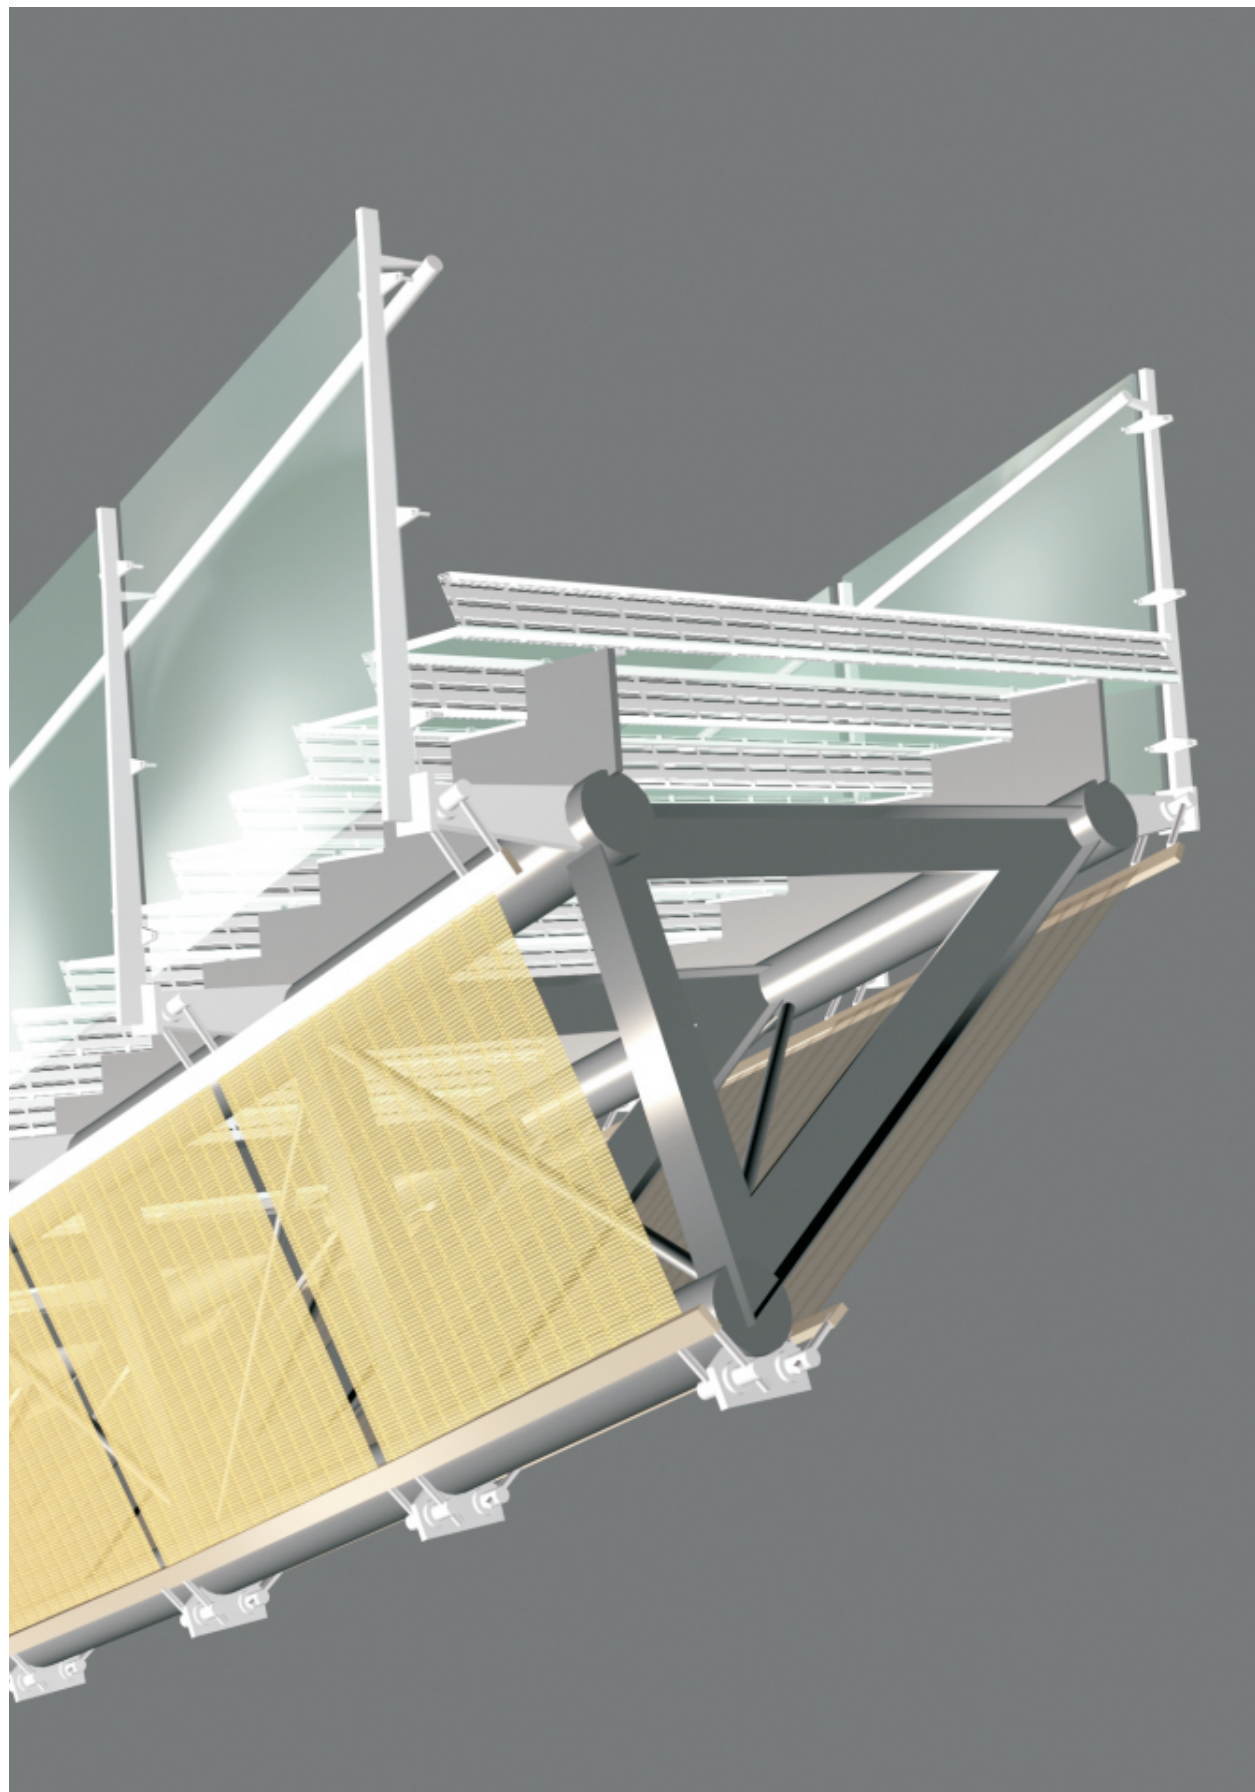


Section Cut of 2007 Concept

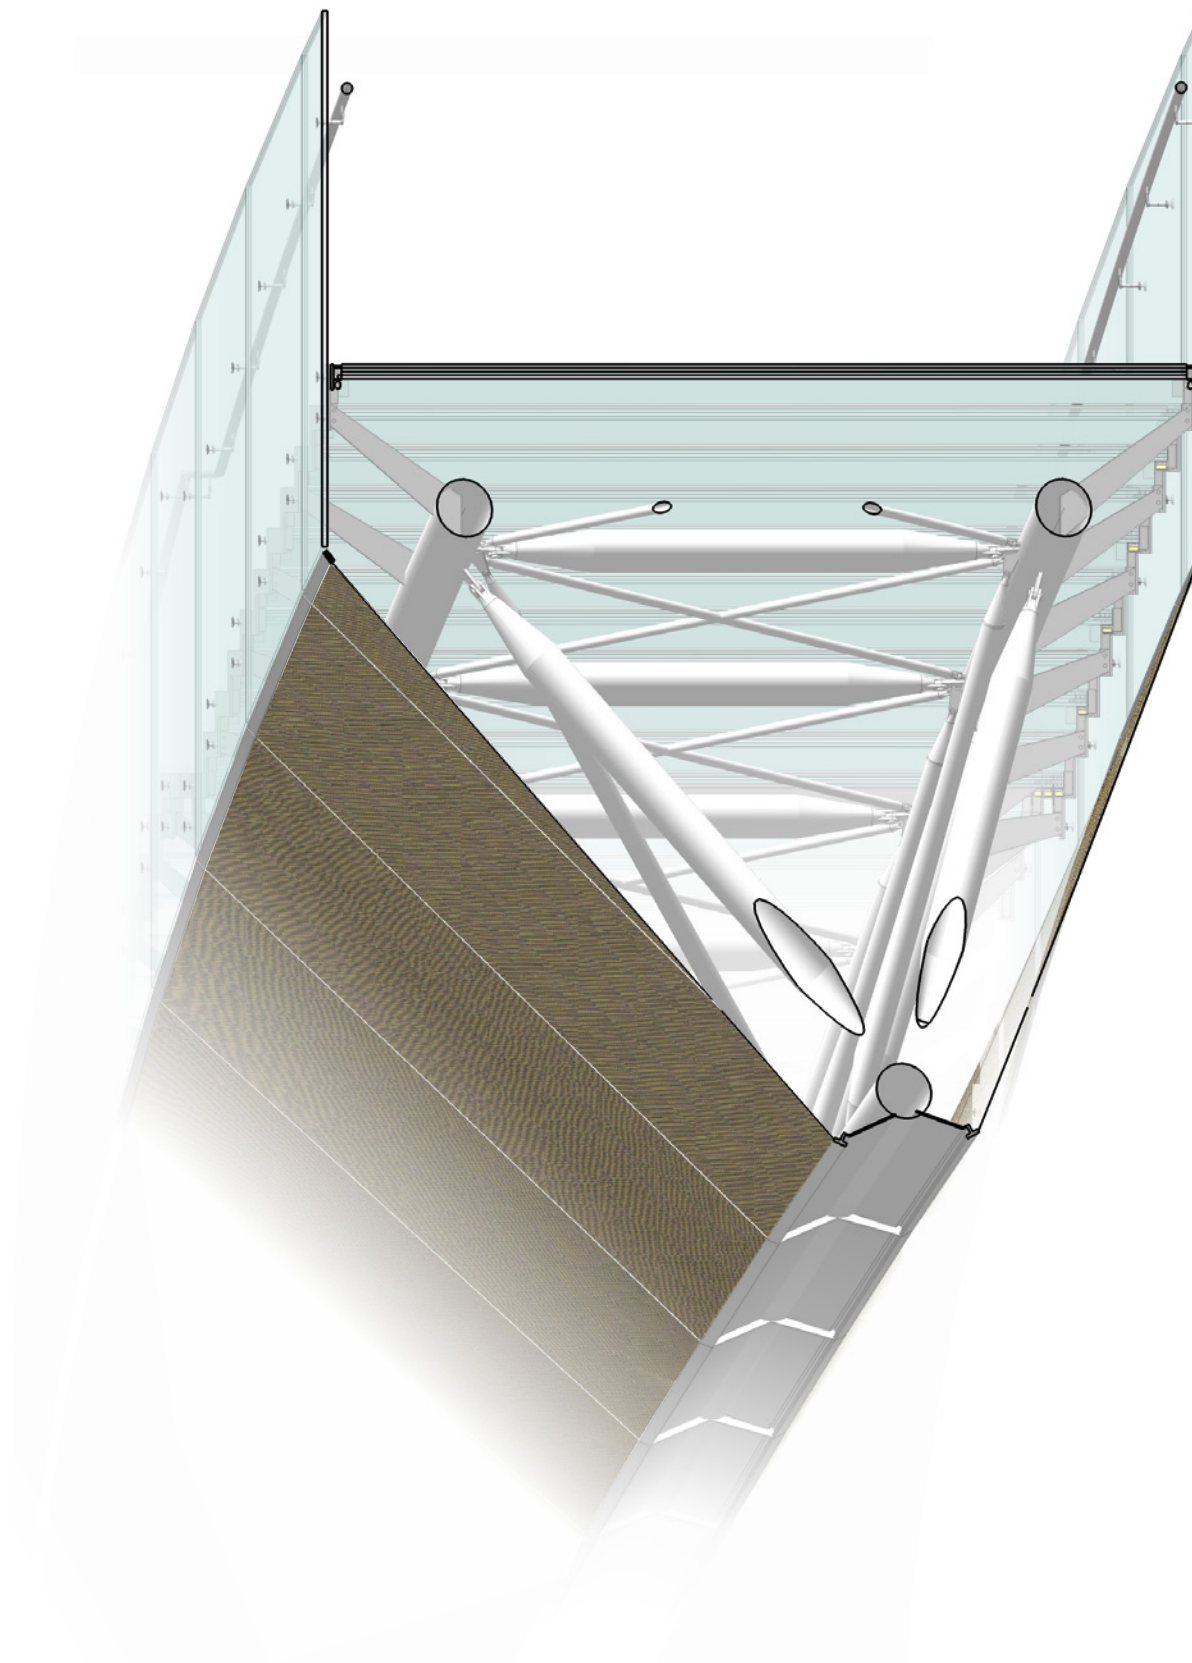


Section Cut of 2011 Revised Concept

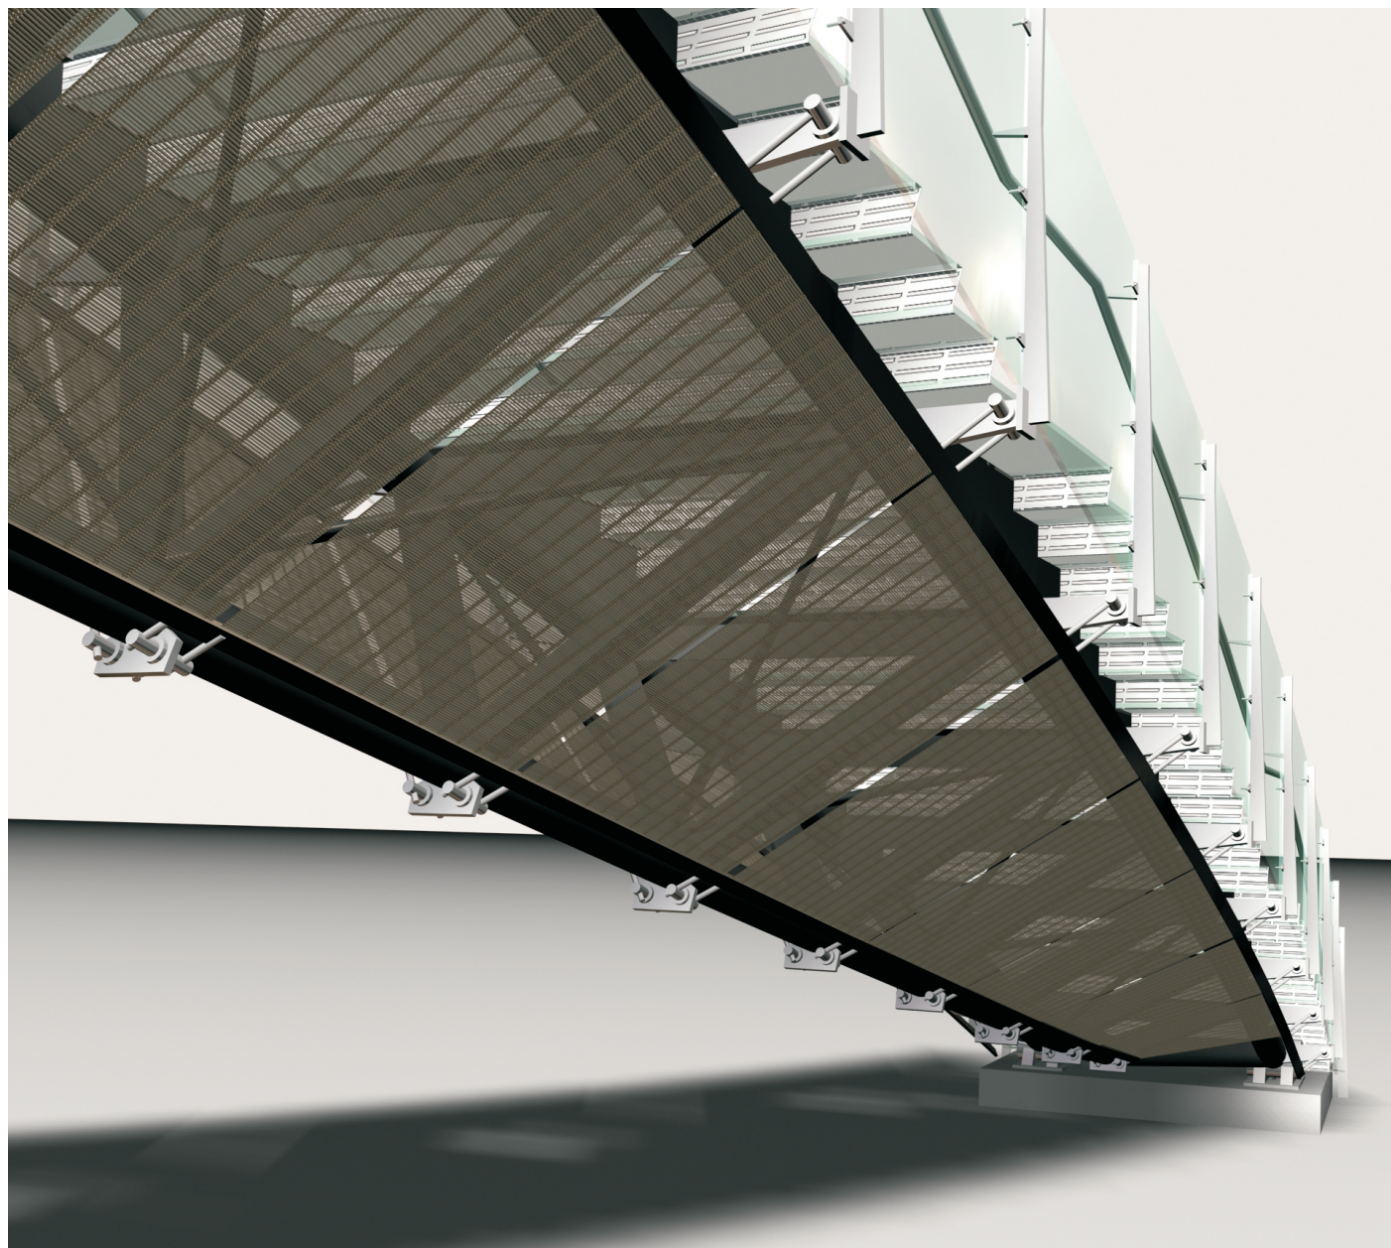


Metal Fabric Enclosure at Truss

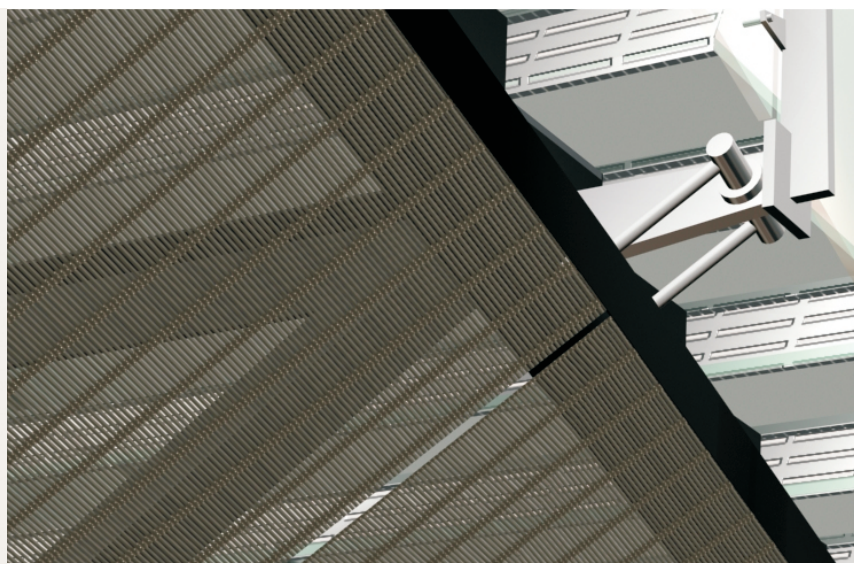

Detail of Panel

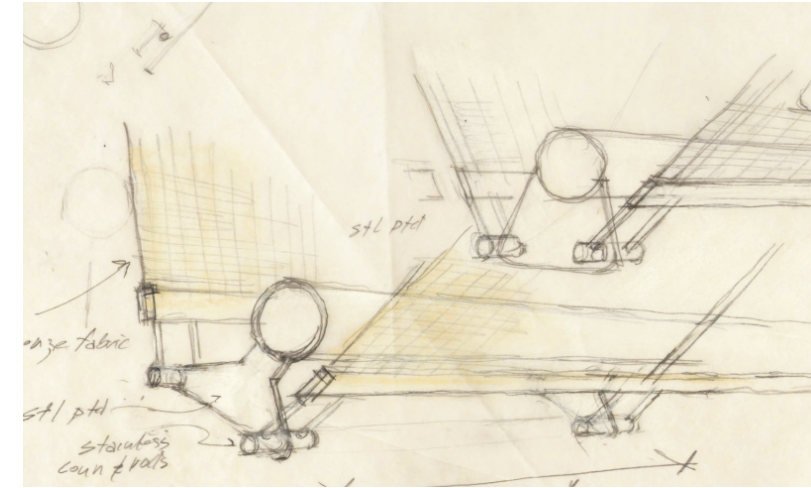

Study of Panel Bracket



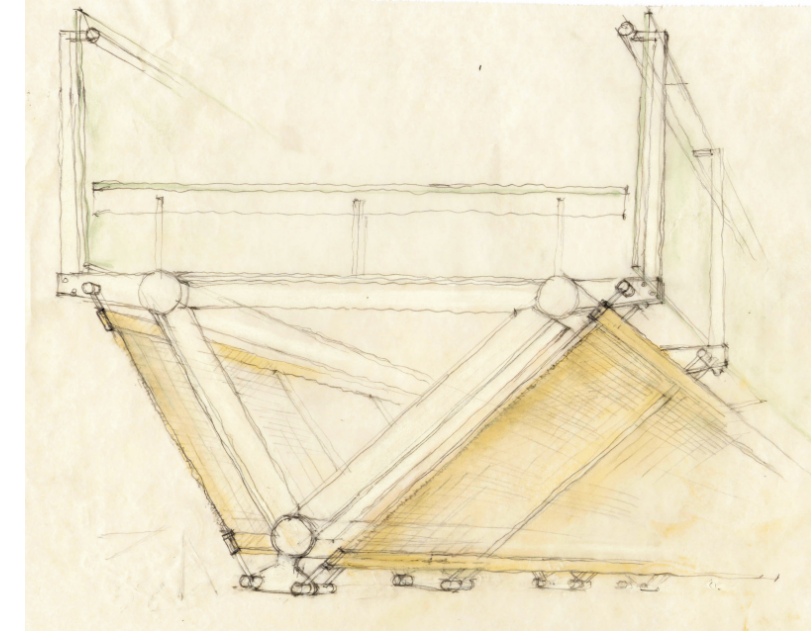


Study of Panel Attachment


Metal Fabric Precedents




Metal Fabric Samples - Bronze St Steel

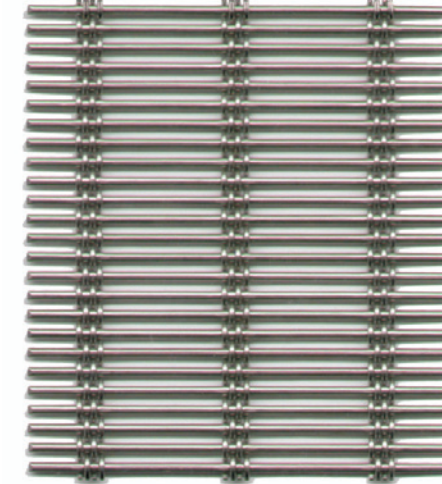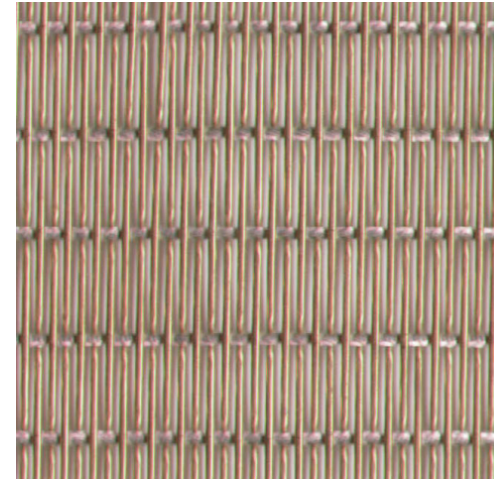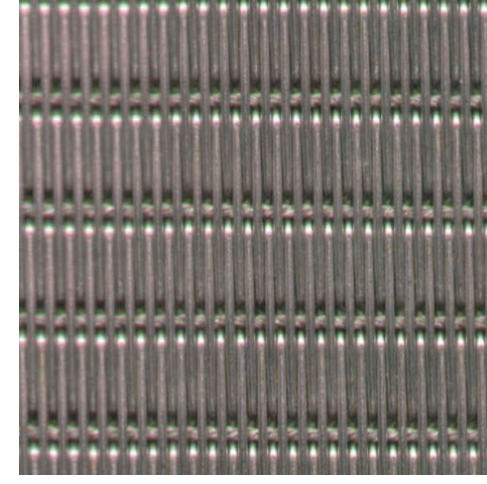


Attachment Detail



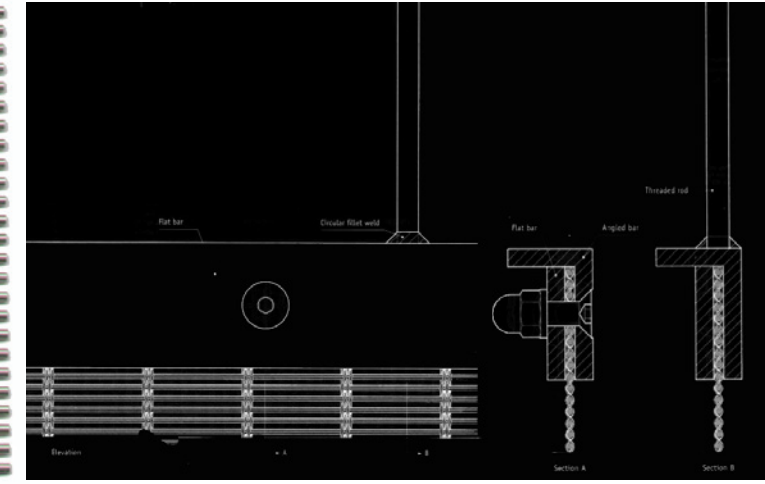


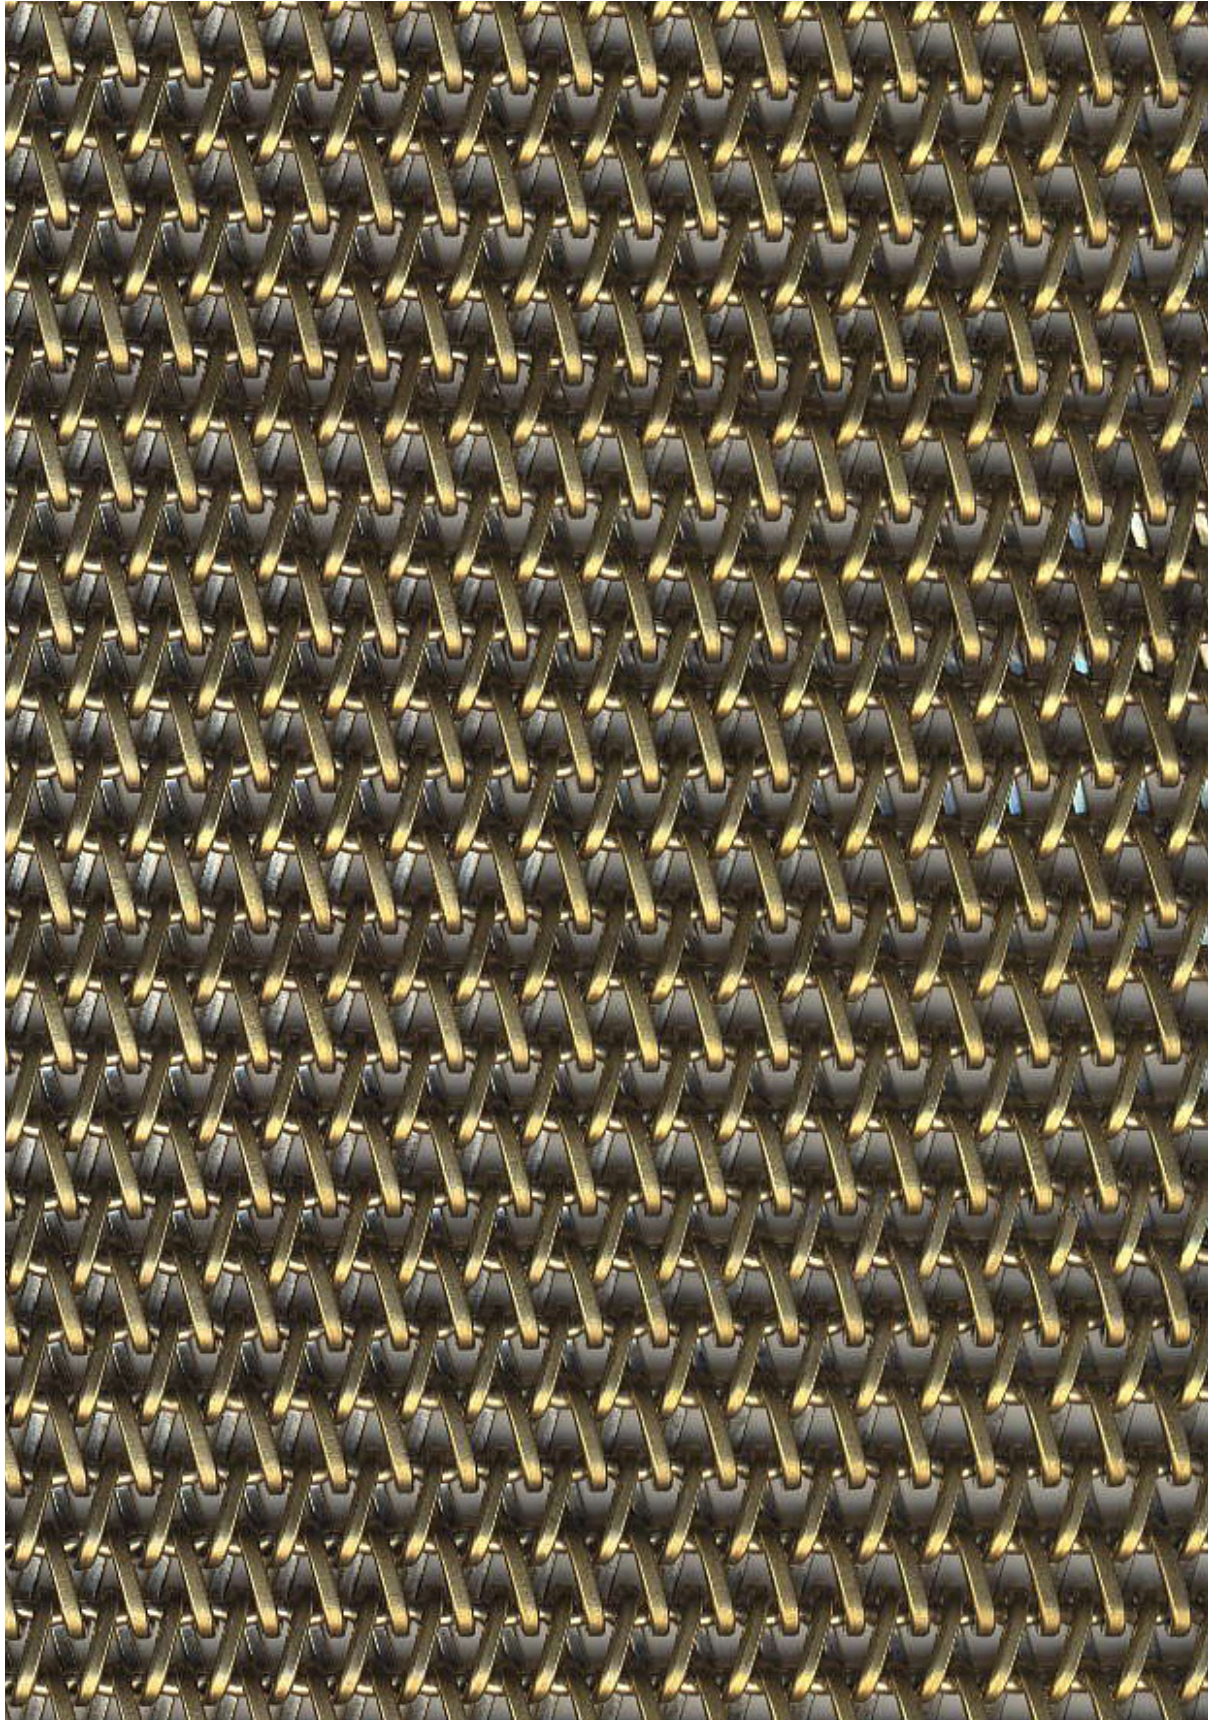


Detail of Metal Fabric

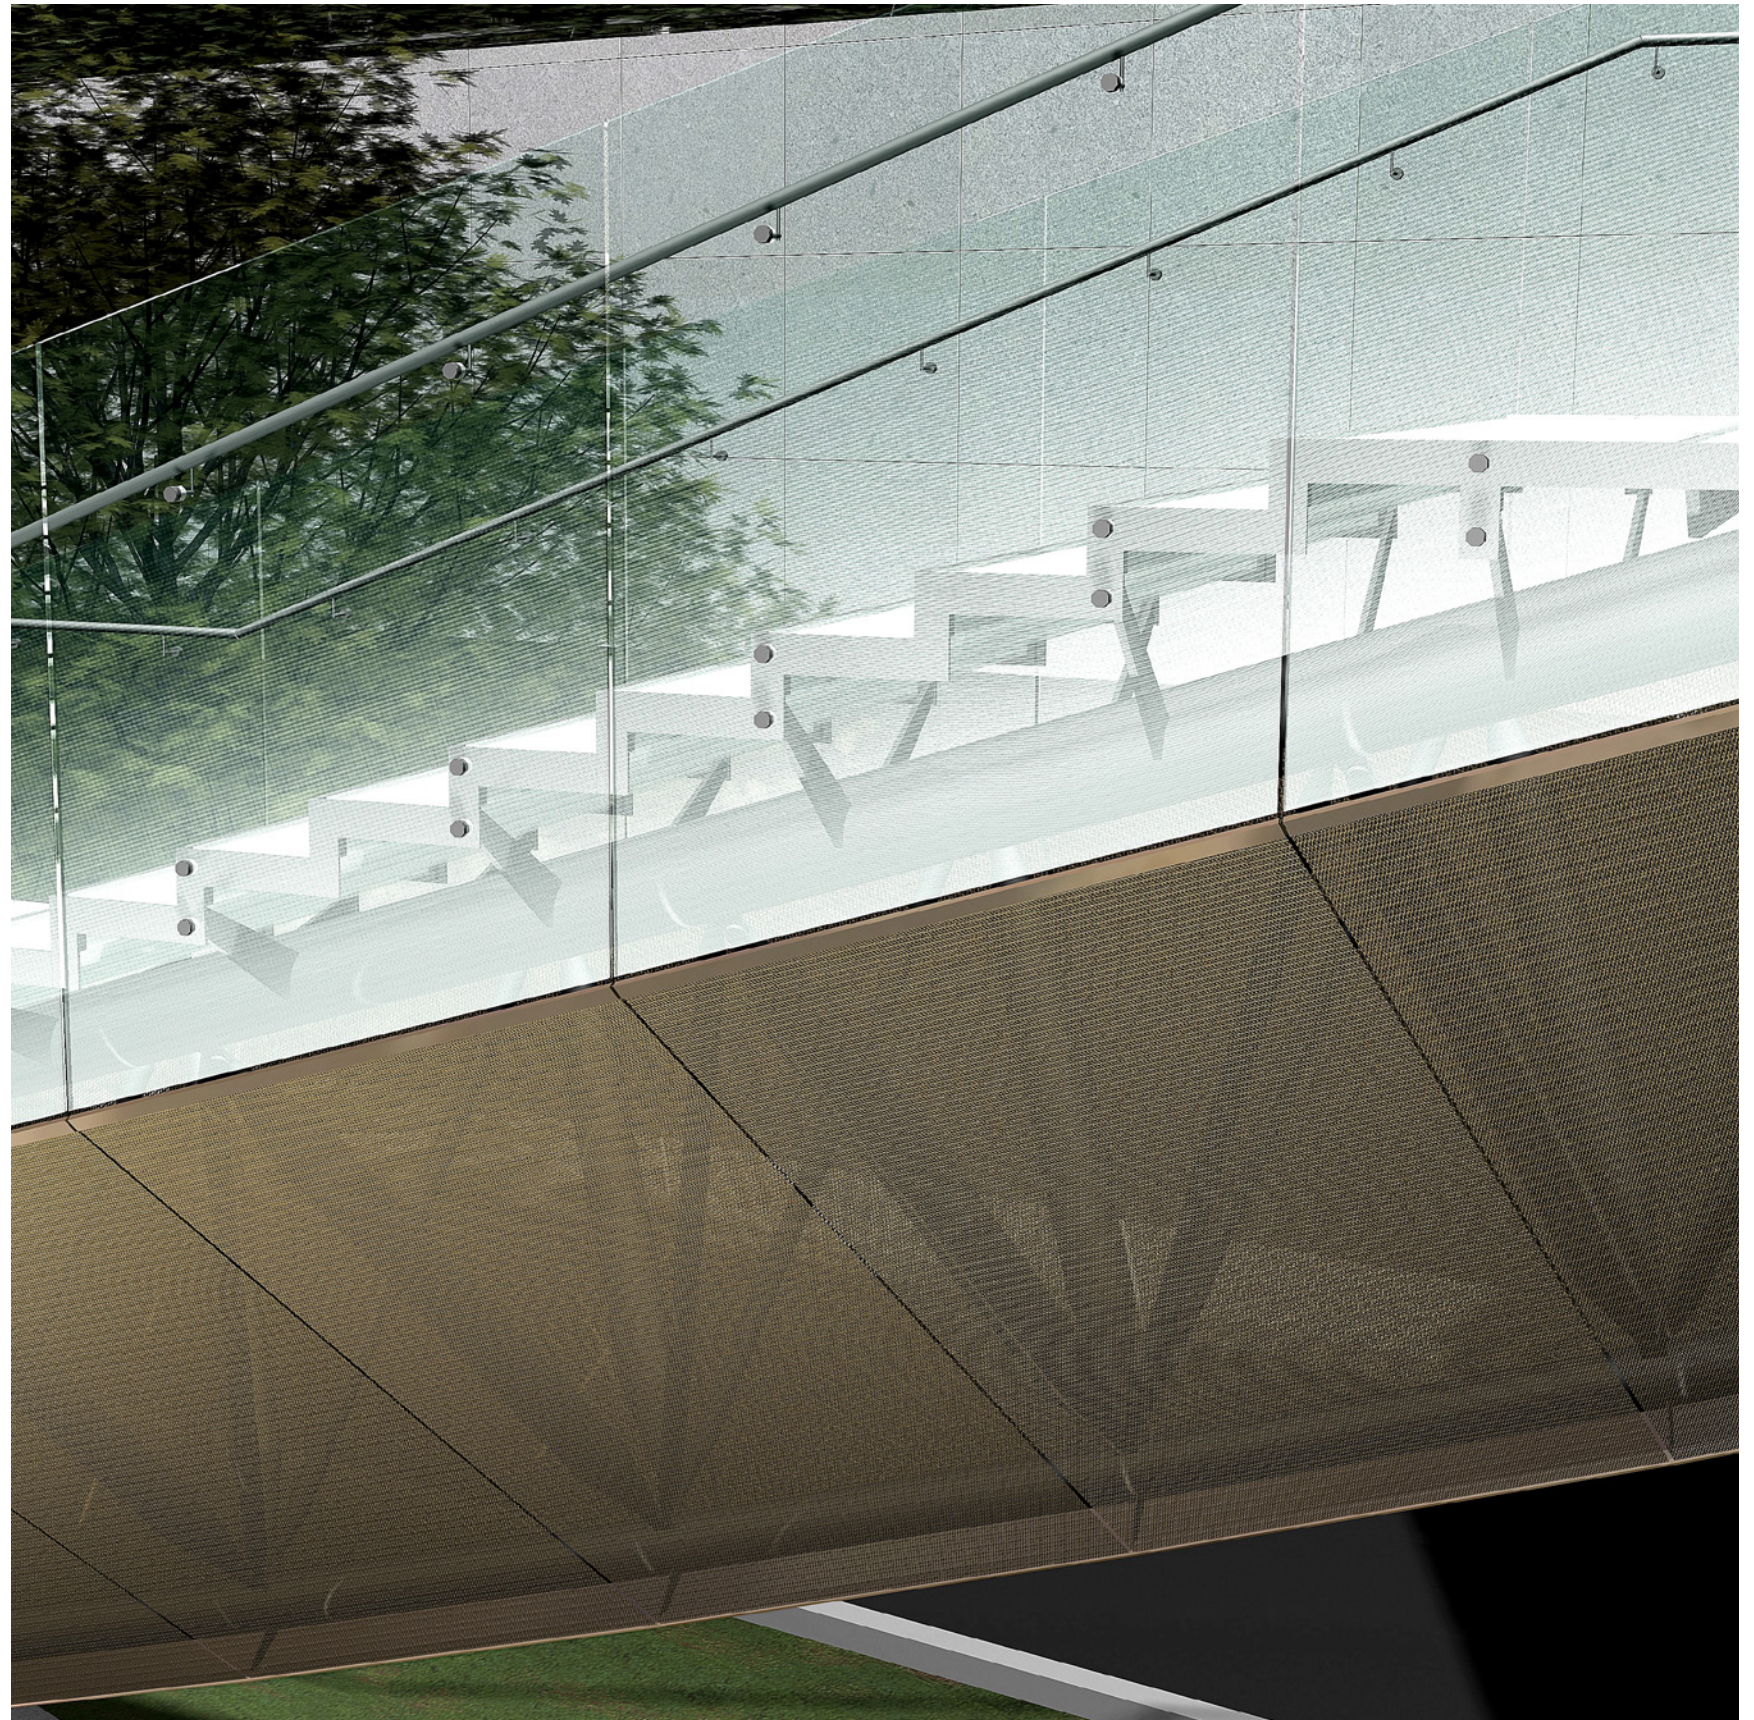


Perspective of Mesh Panel

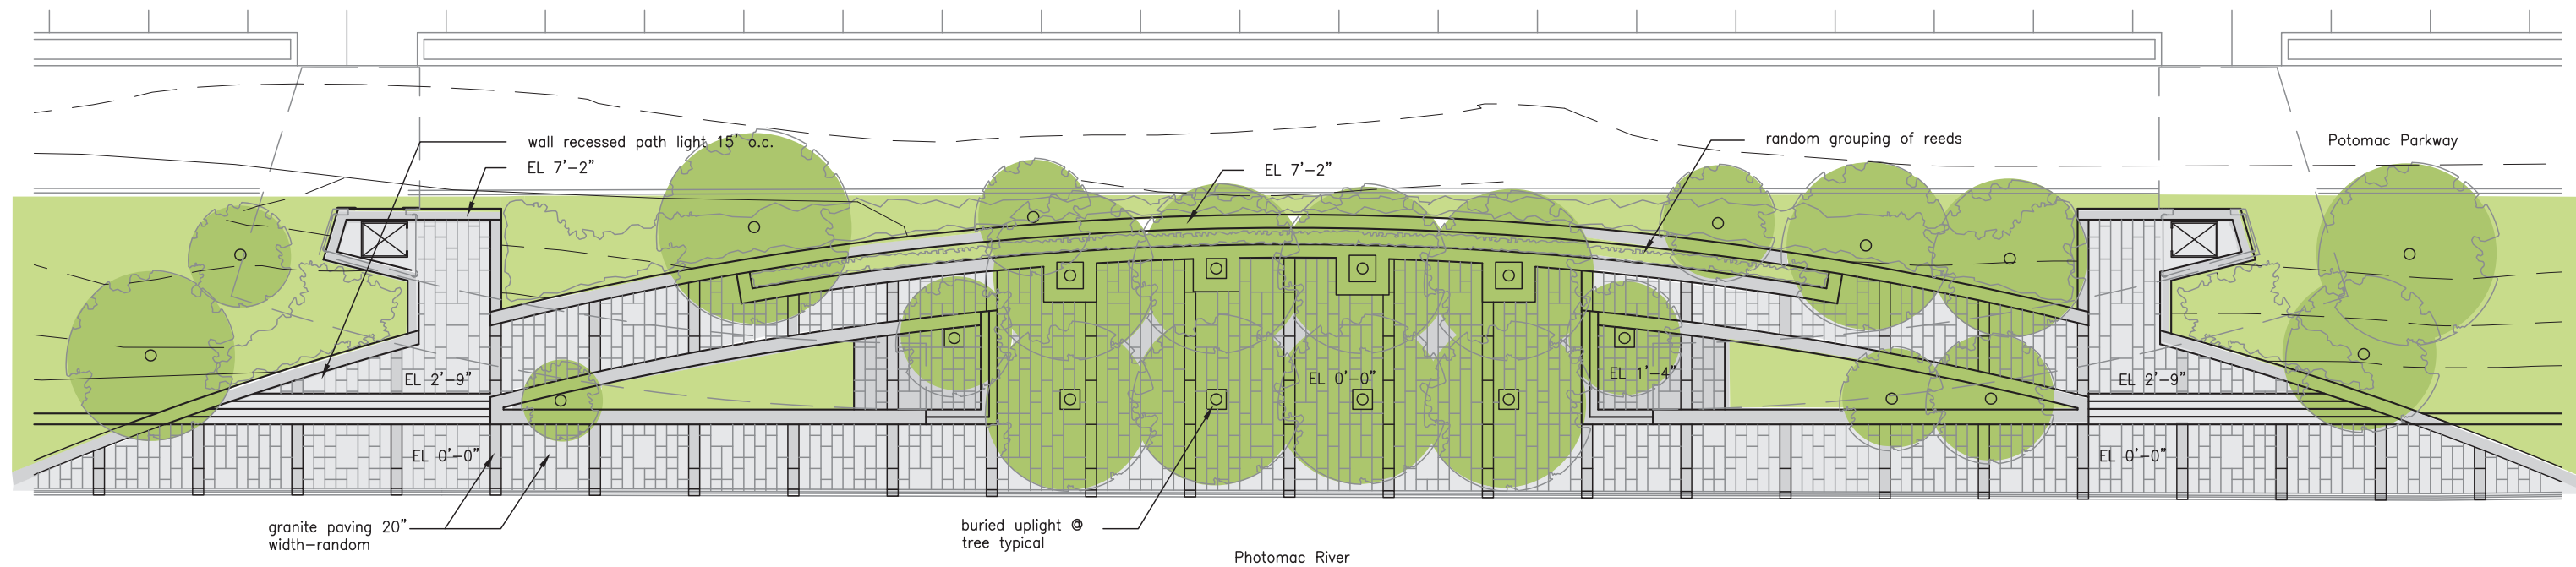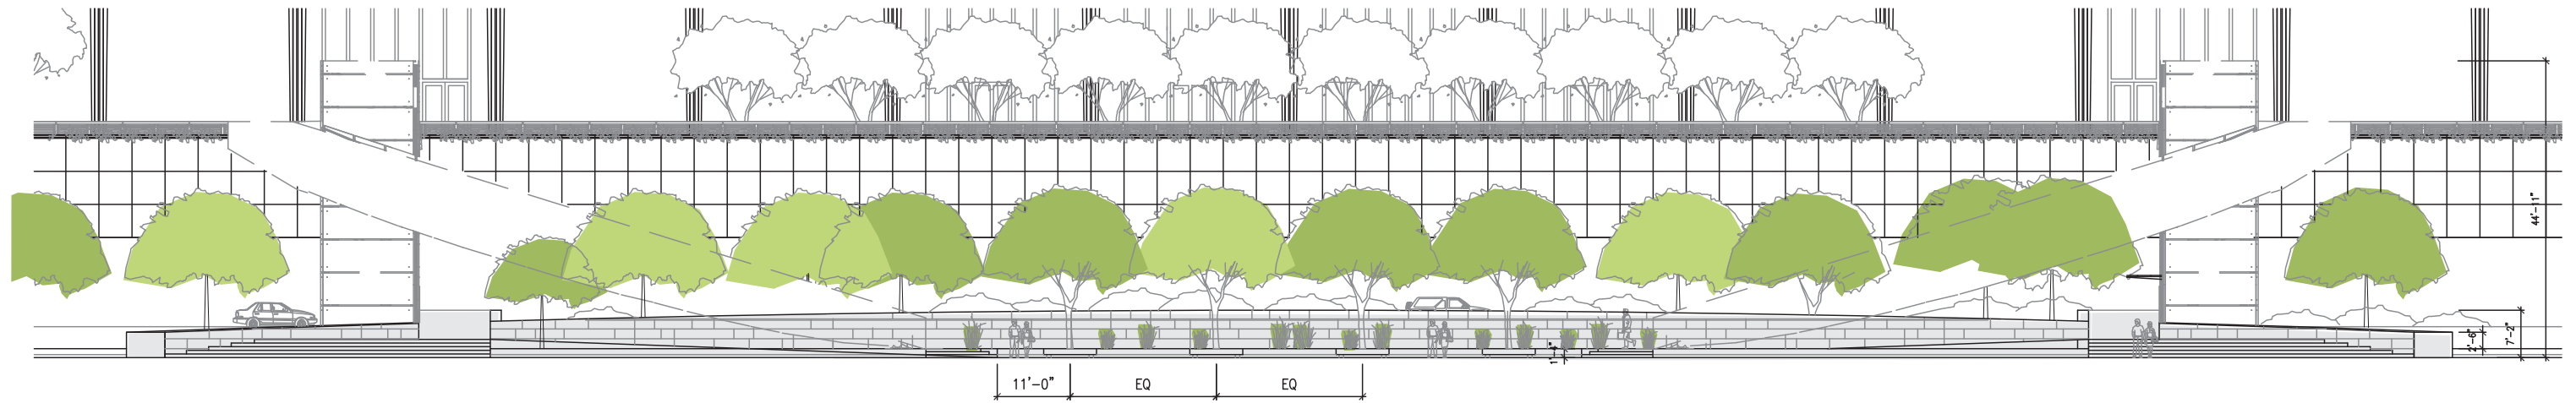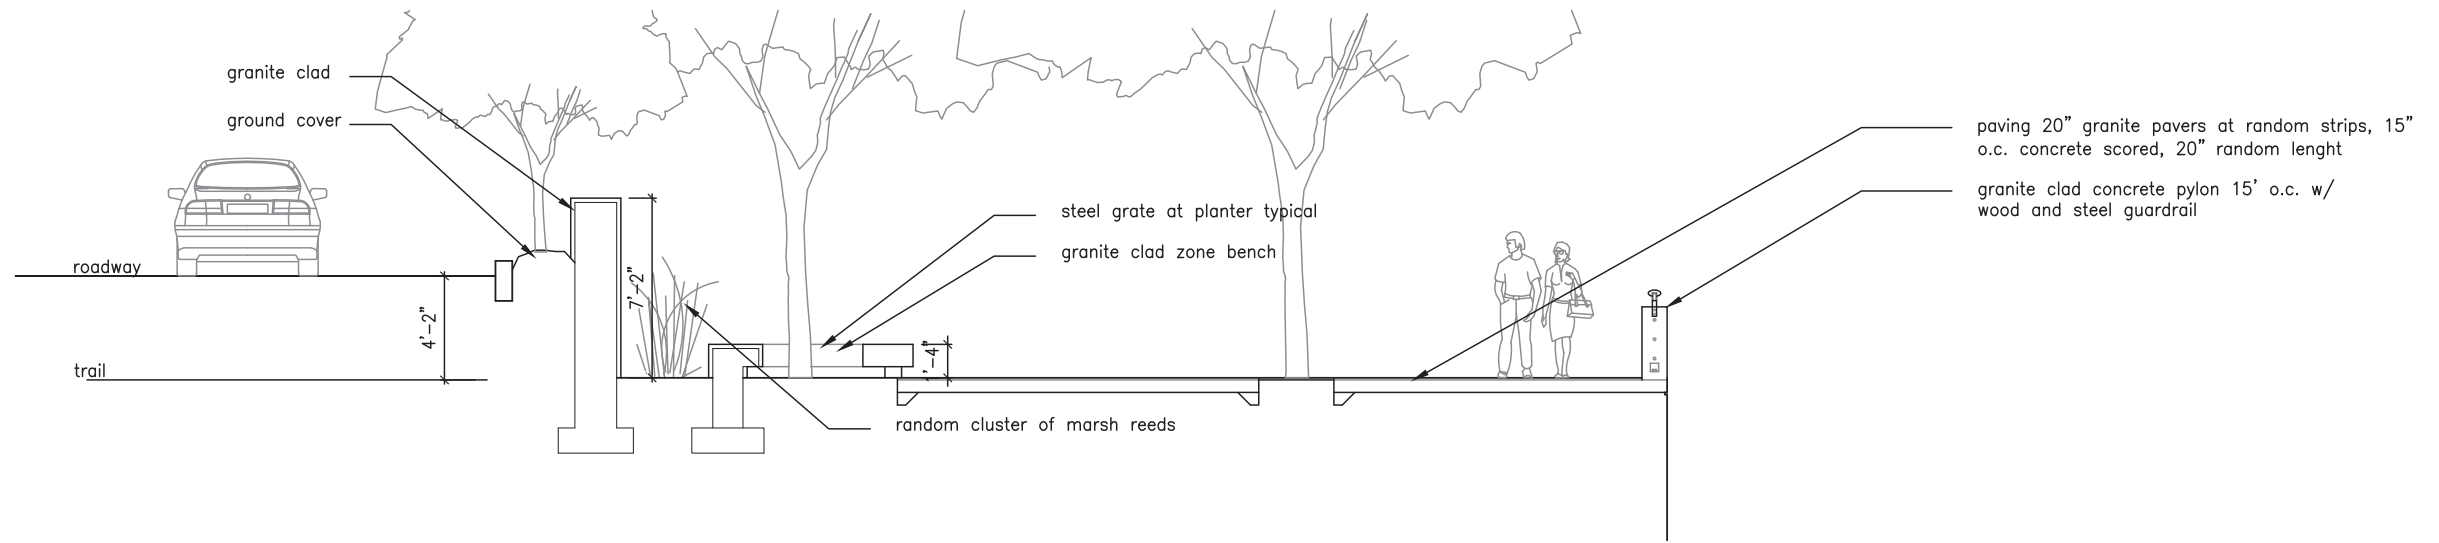

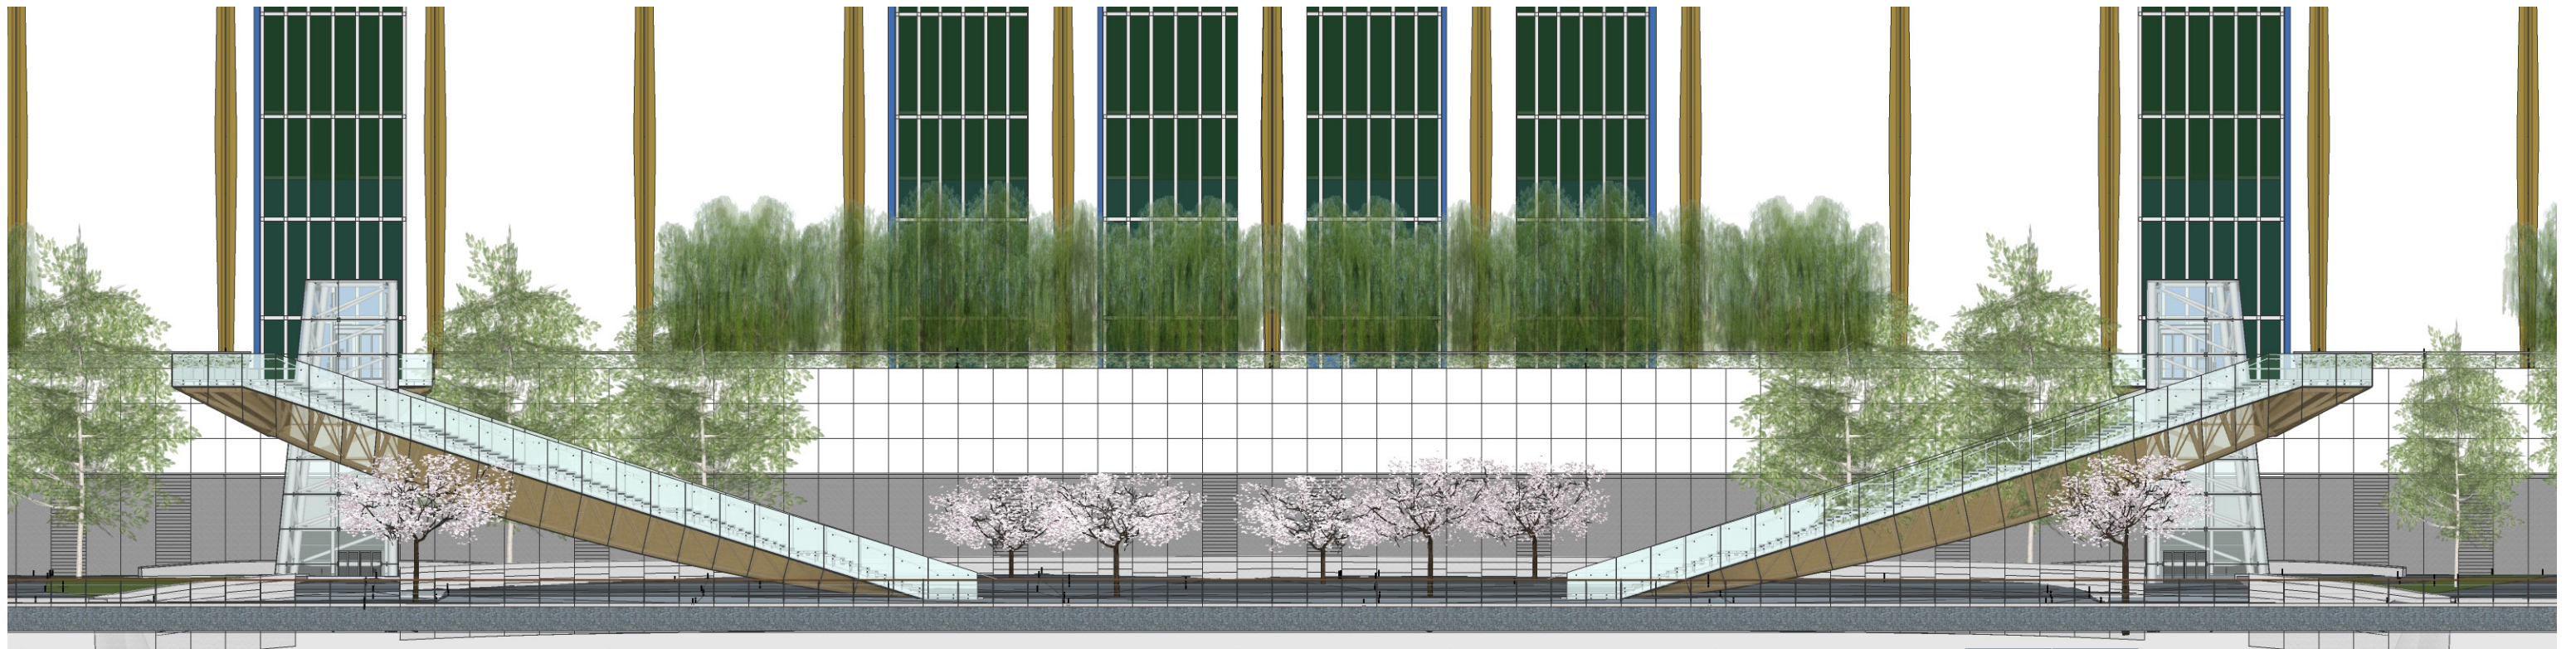

LANDSCAPE ELEVATION

EVERGREEN GROUND
COVER - LILY TURF

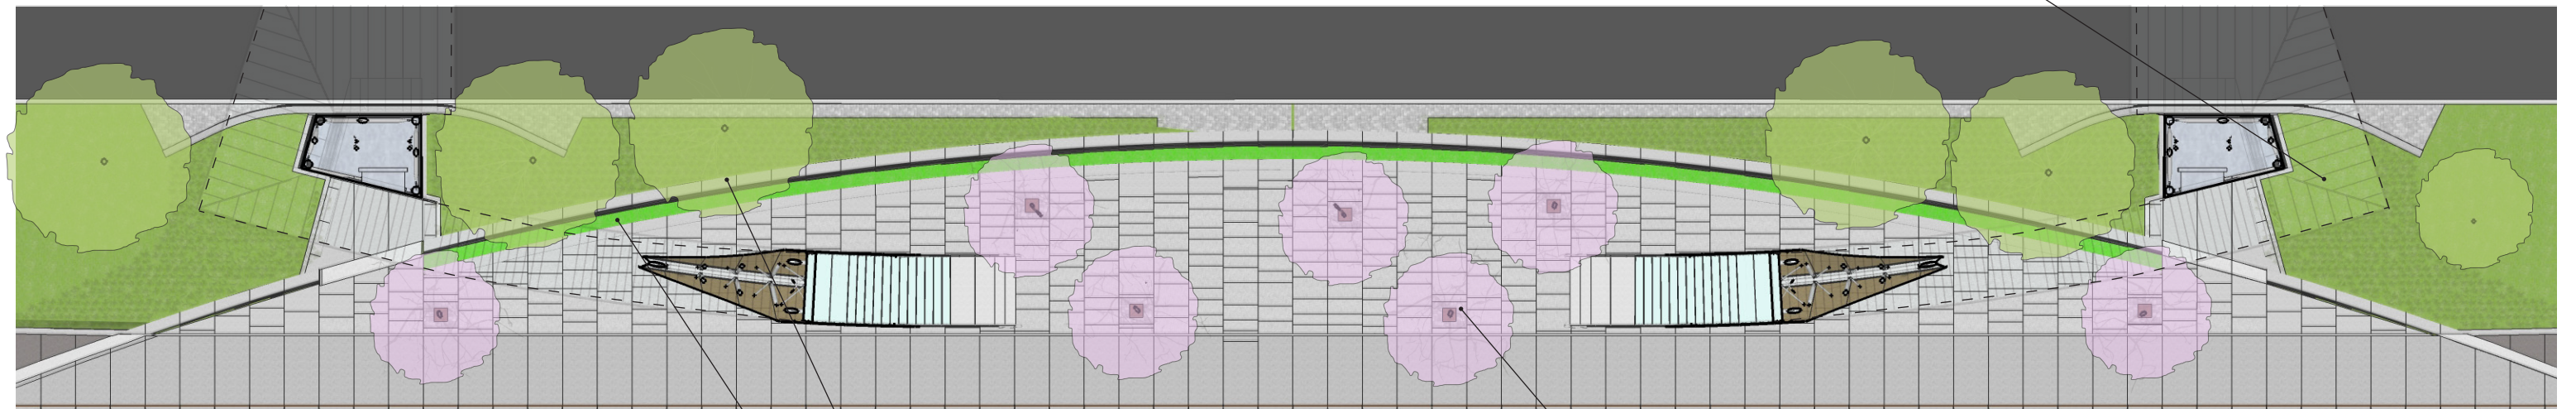


LANDSCAPE PLAN

DECIDUOUS TREE, TYP. -
SCARLET OAK, SWEETGUM,
BLACK TUPELO, ELM


ORNAMENTAL GRASS -
FEATHER REED GRASS

FLOWERING DECIDUOUS
TREE - YOSHINO CHERRY



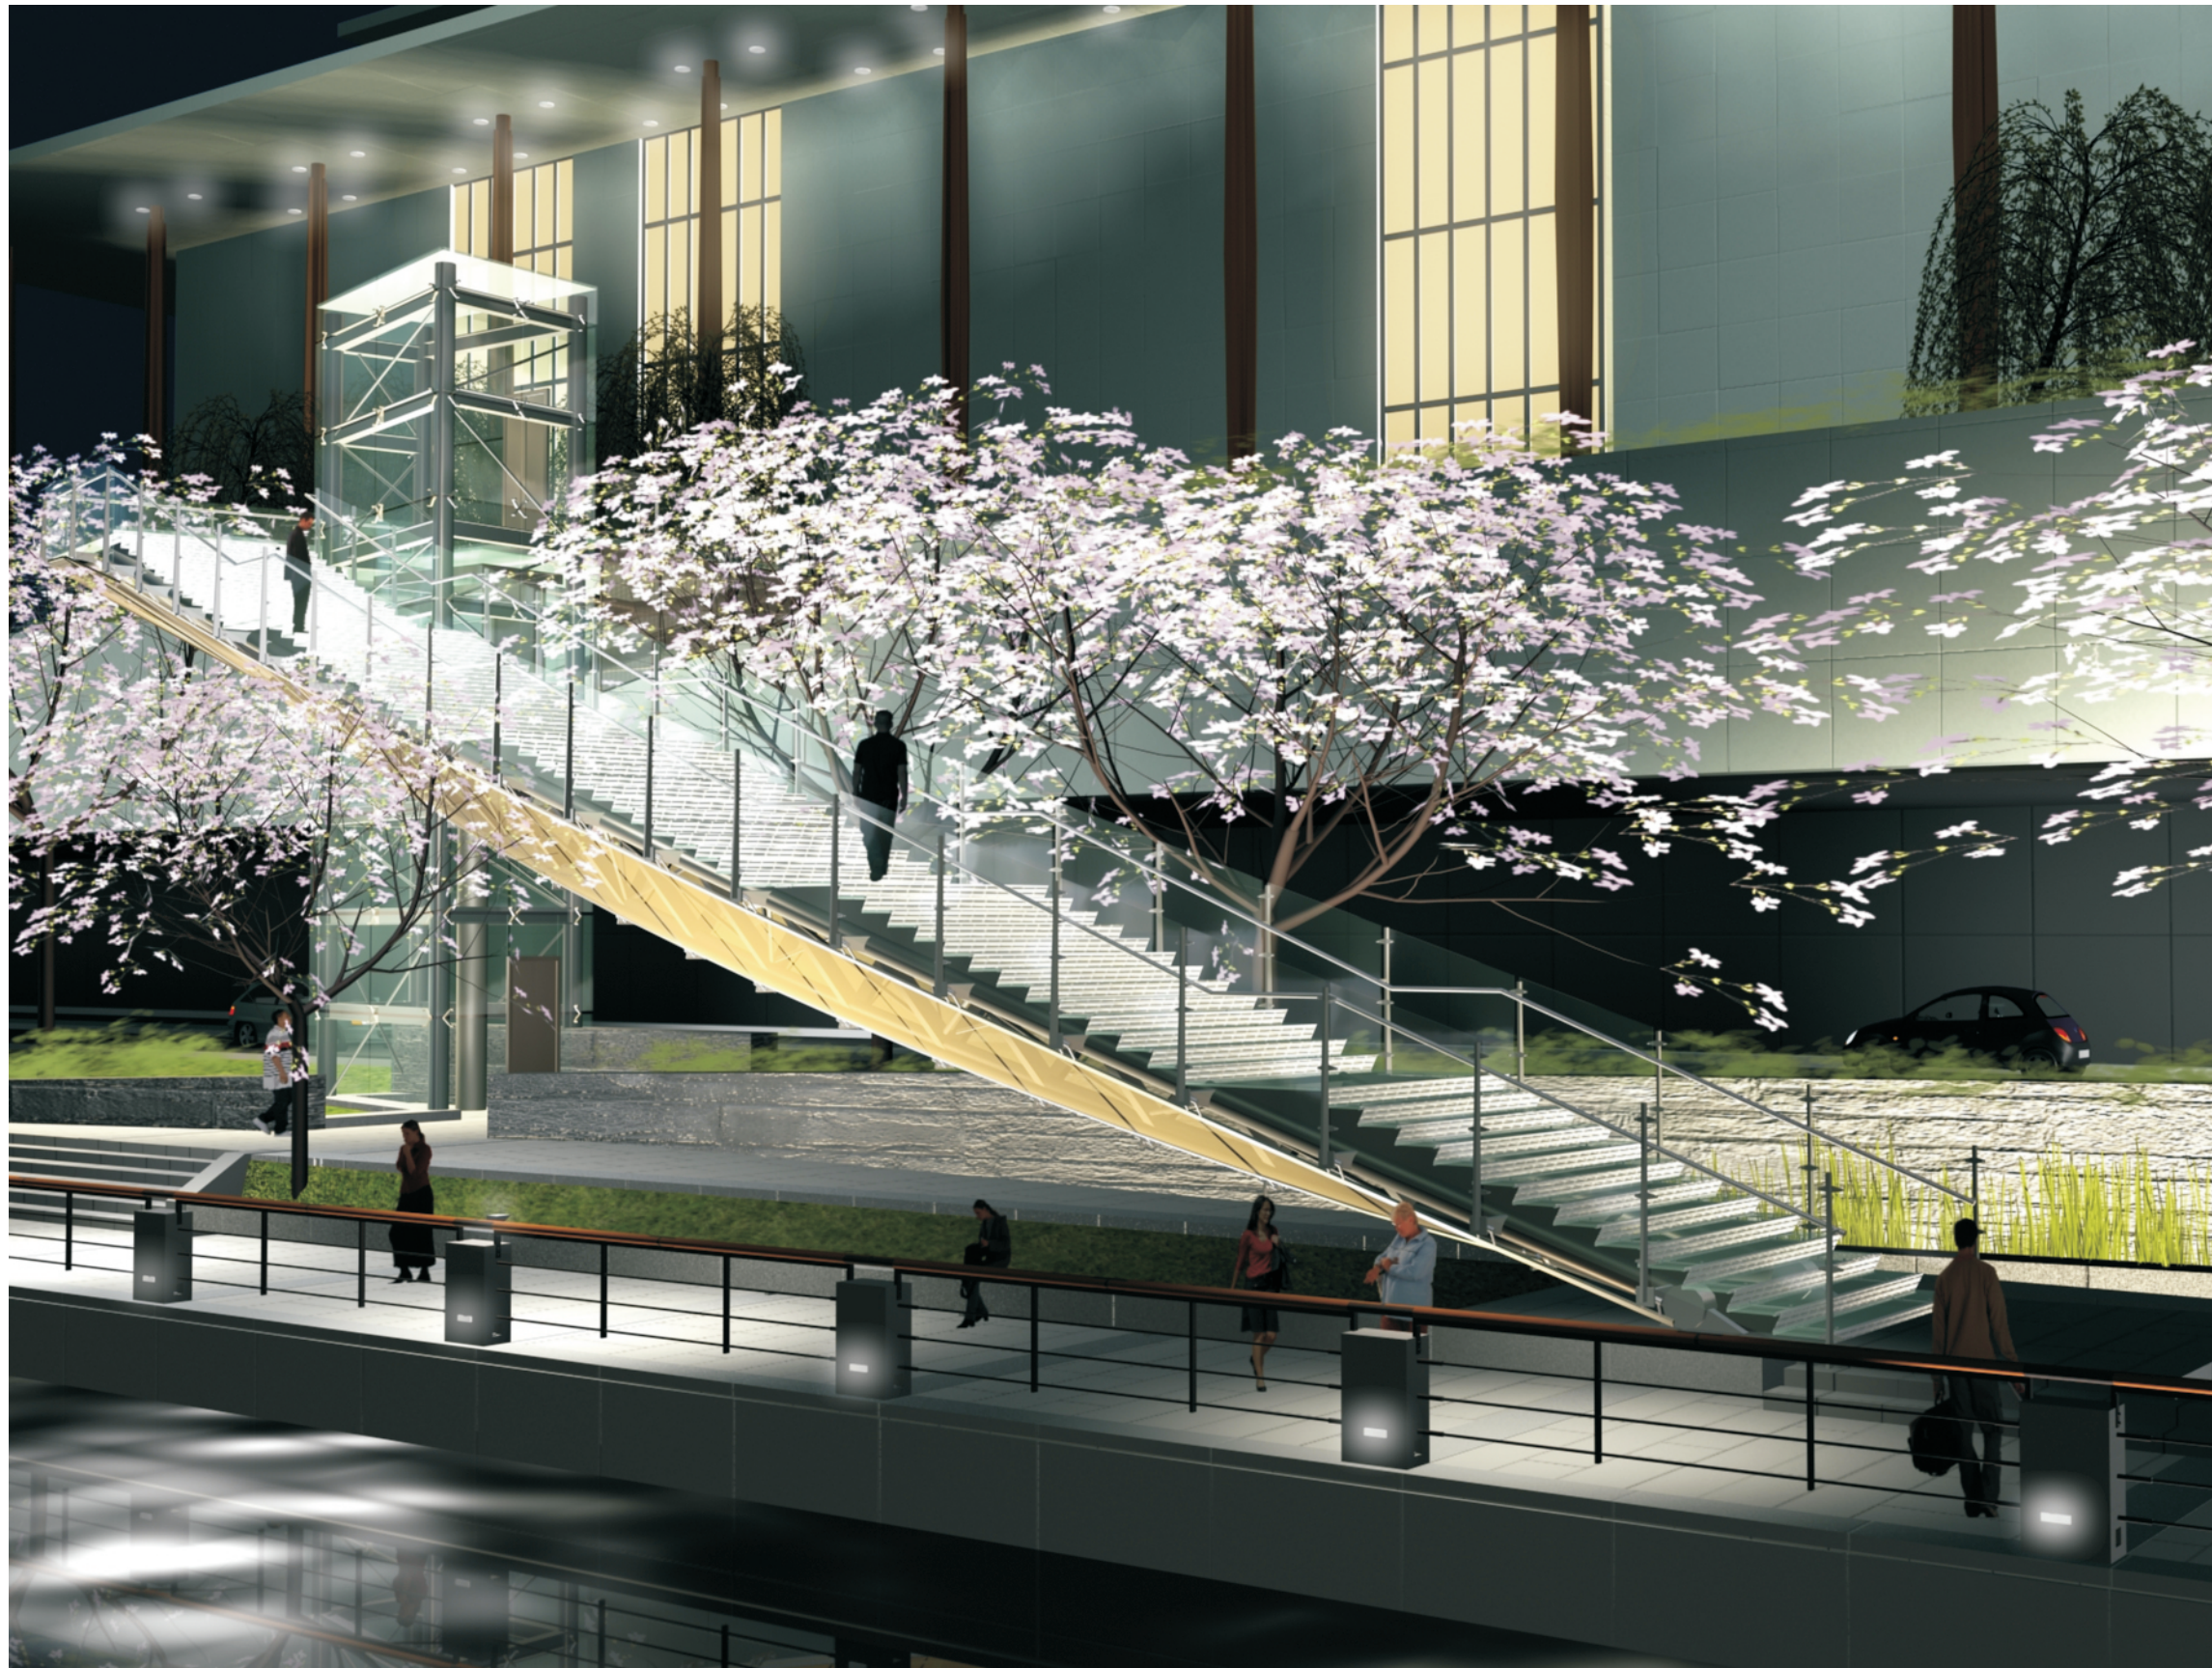

Night Perspective from Potomac River

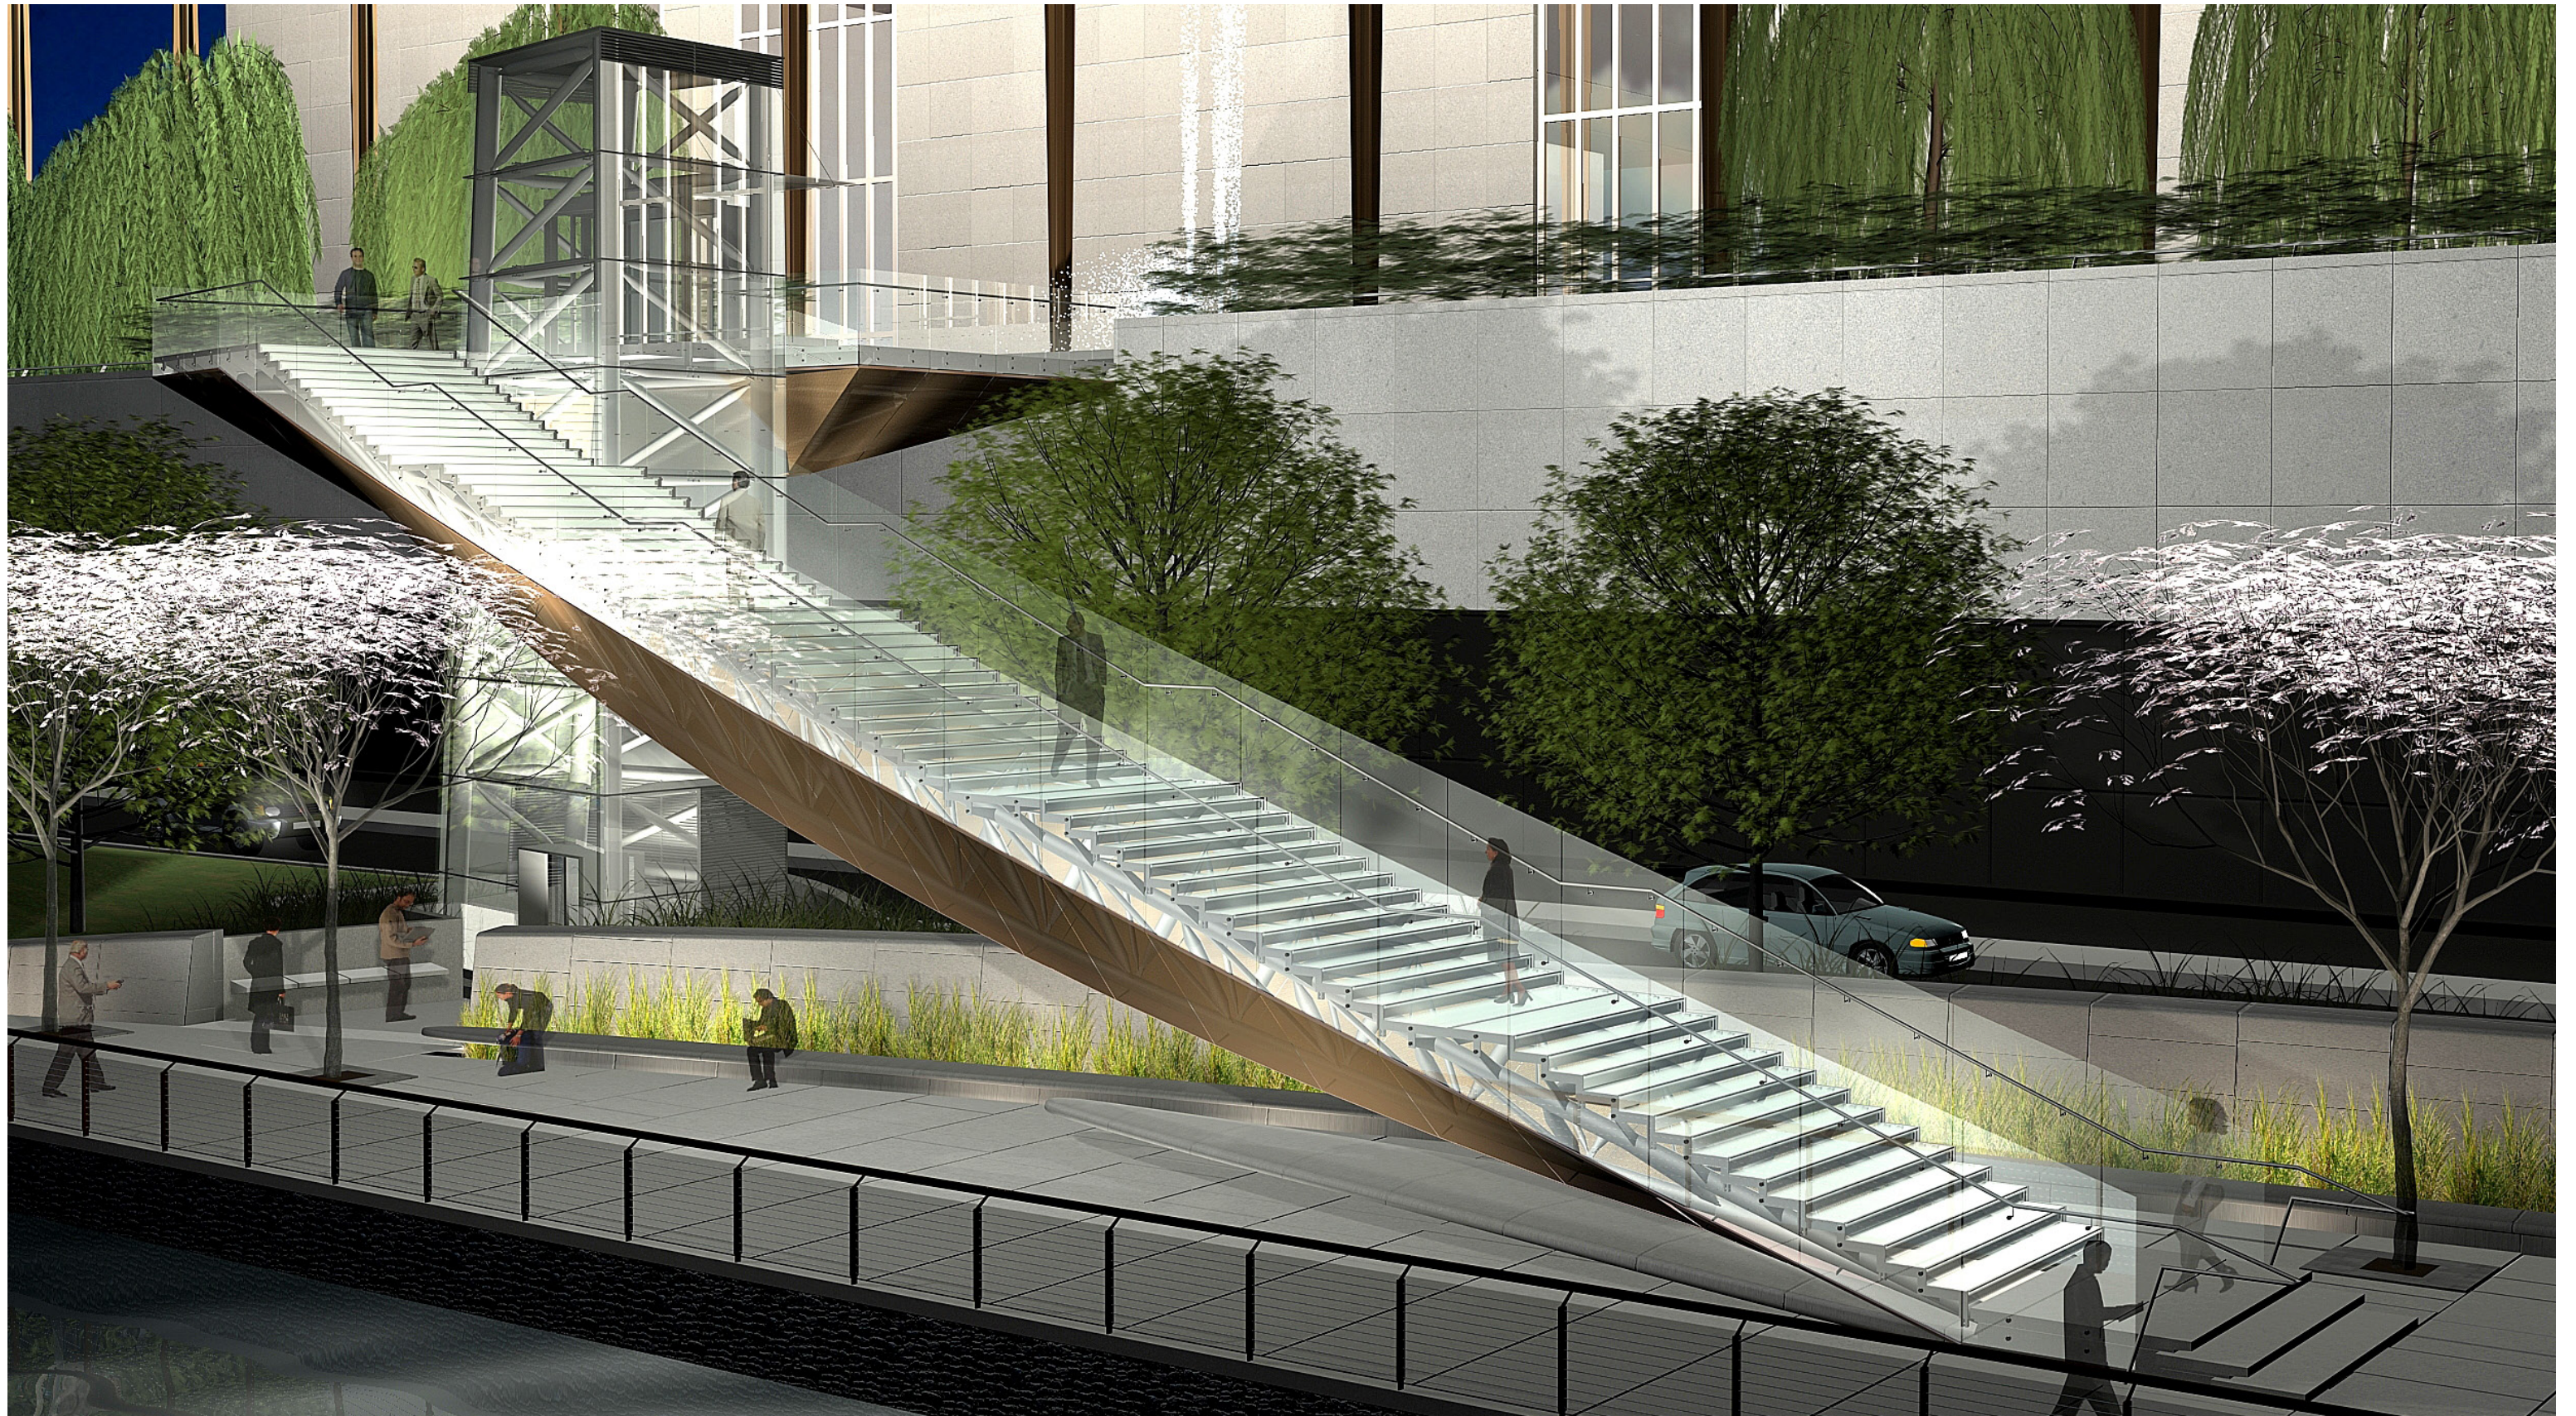

Night Perspective from Potomac River