

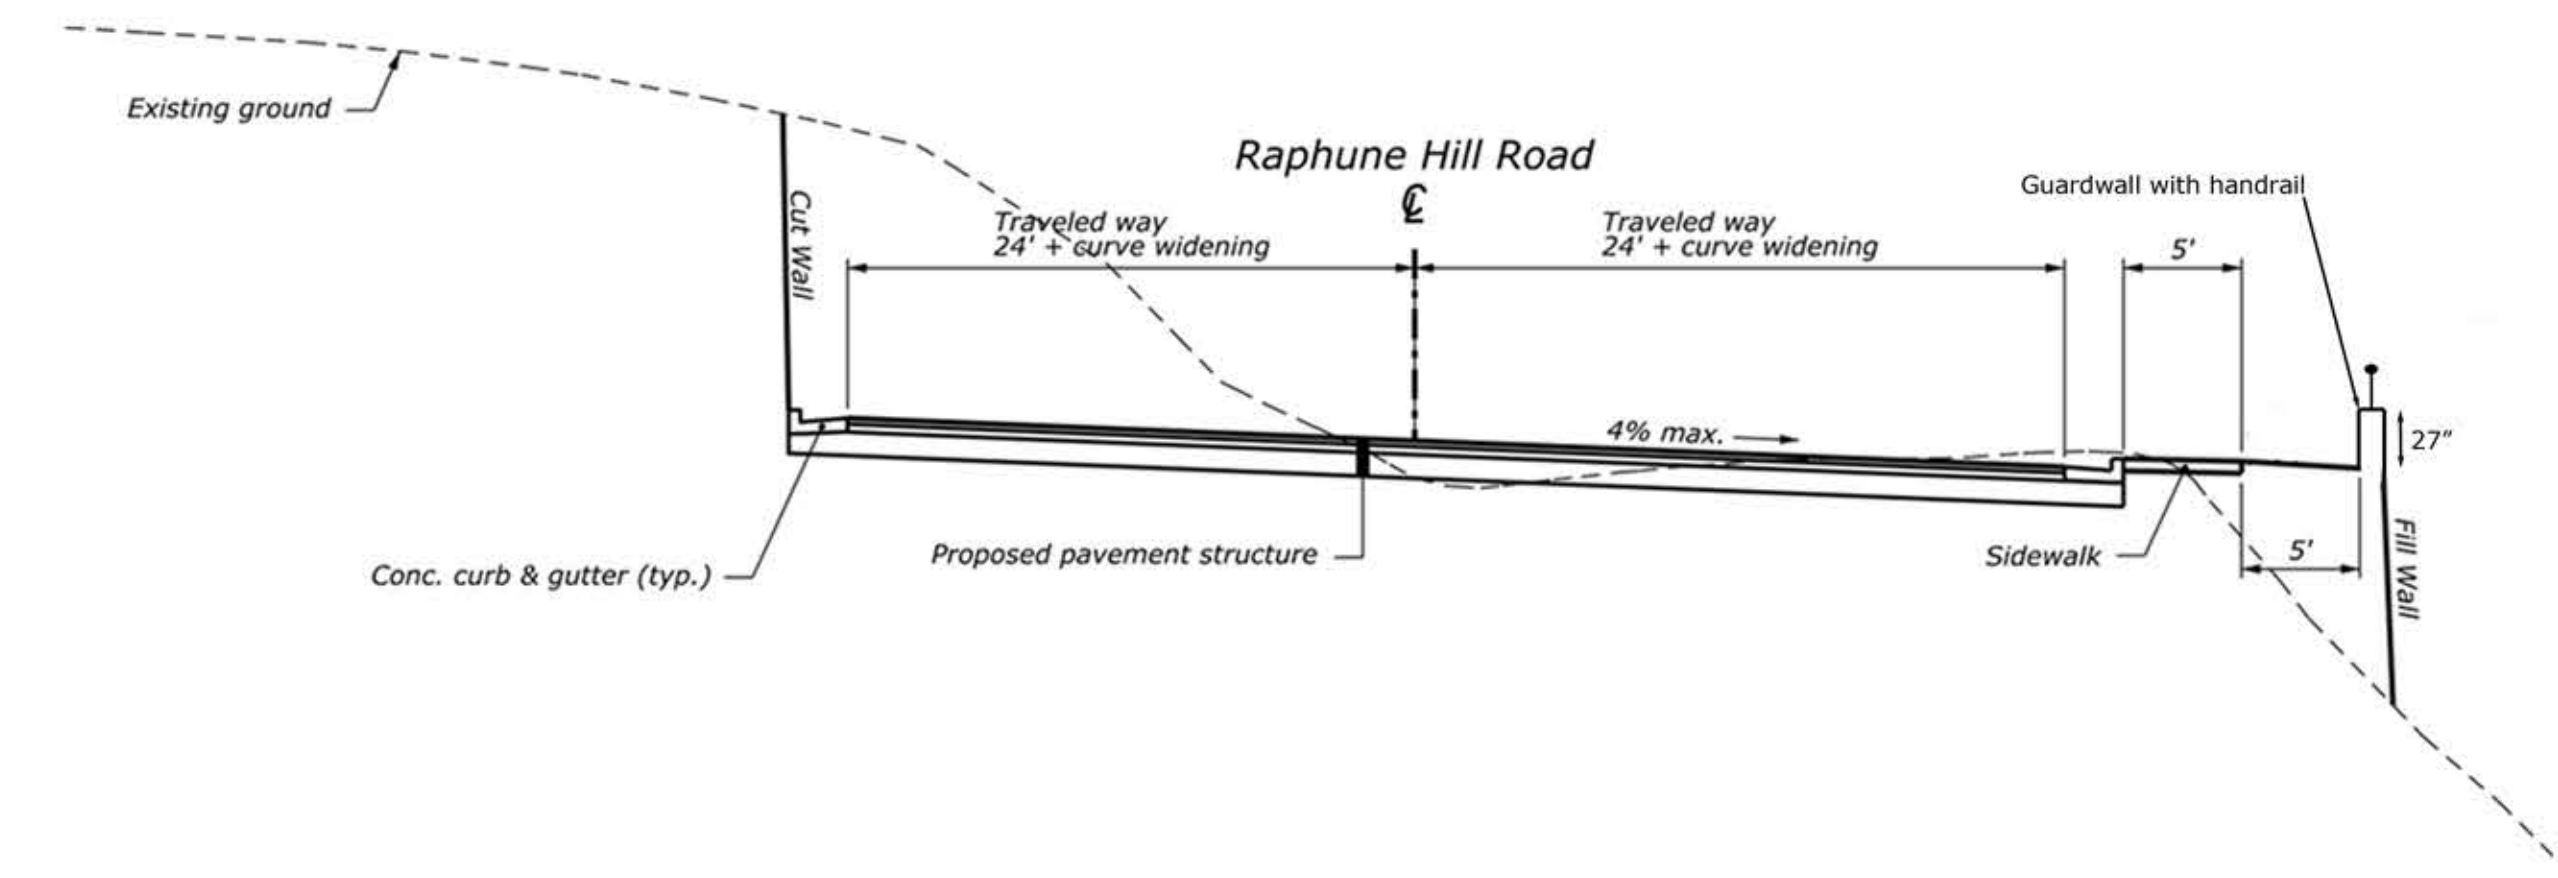


Existing House

9Ft Retaining Wall

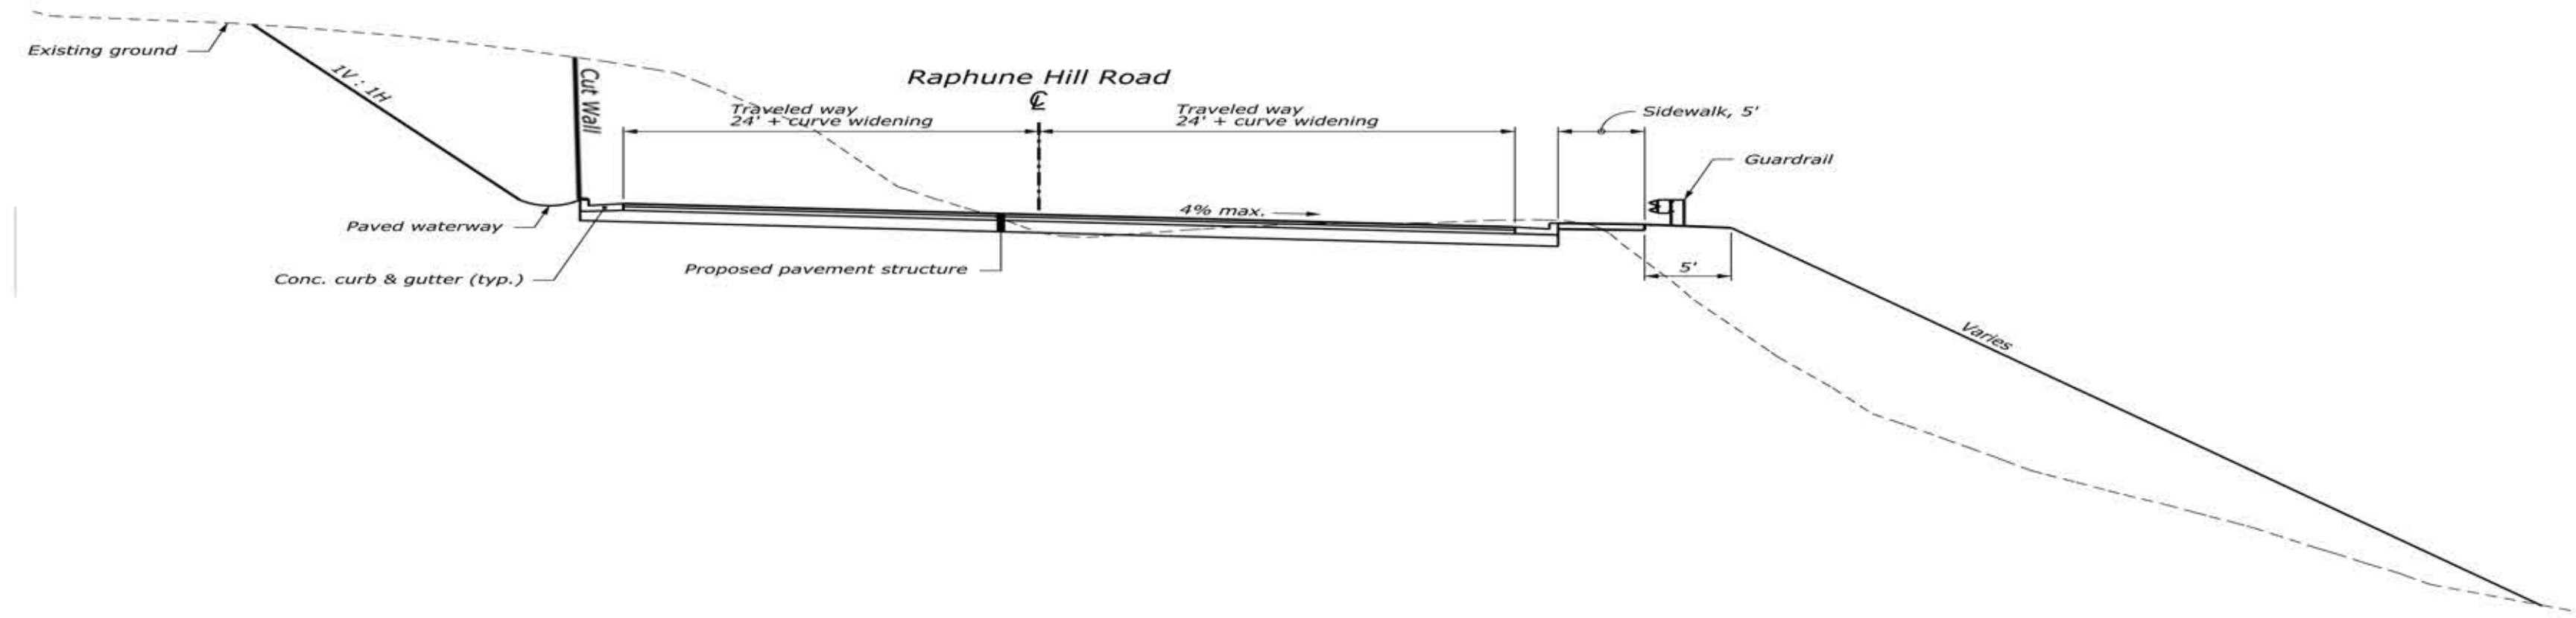

St. Thomas, USVI  
January 2013  
Raphune Hill Road  
Cross Section Station 30+00

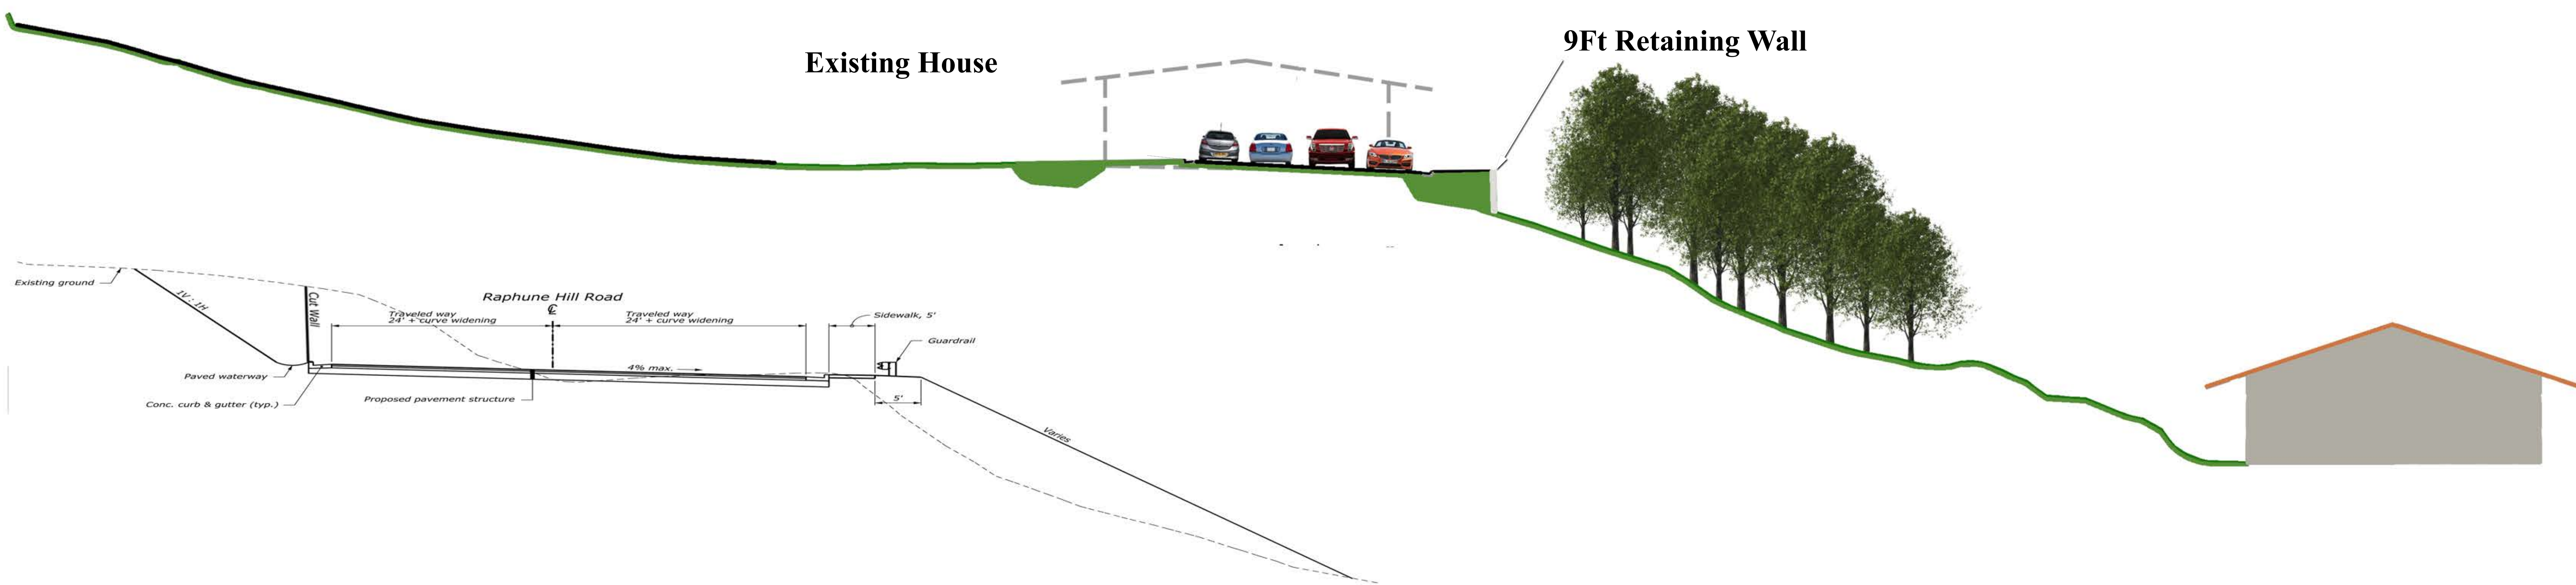