

# U. S. DEPARTMENT OF TRANSPORTATION FEDERAL HIGHWAY ADMINISTRATION




PLANS FOR PROPOSED PROJECT  
ID PFH 9(5)

## ENAVILLE-THOMPSON PASS ROAD IDAHO PANHANDLE NATIONAL FOREST SHOSHONE COUNTY IDAHO

LENGTH 12.9 MILES

INDEX TO SHEETS	
<b>A. GENERAL INFORMATION</b>	
A.1	TITLE SHEET
A.2	PLAN SYMBOLS AND ABBREVIATIONS
A.3	VICINITY MAP
<b>B. SUMMARIES</b>	
B.1	SUMMARY OF QUANTITIES
<b>C. TYPICAL SECTIONS</b>	
C.1	TABULATION OF QUANTITIES
C.2	MAINLINE TYPICAL SECTION
C.3	TYPICAL SECTION SUBEXCAVATION DETAILS
<b>D. PLAN</b>	
D.1	TABULATION OF PLAN QUANTITIES
D.2-24	PLAN SHEETS
<b>E. ROAD APPROACHES</b>	
E.1	TABULATION OF ROAD APPROACH AND TURNOUT QUANTITIES
E.2	ROAD APPROACH DETAILS
E.3	TURNOUT DETAILS
<b>F. TEMPORARY TRAFFIC CONTROL</b>	
F.1	TABULATION OF TEMPORARY TRAFFIC CONTROL DEVICES
F.2-7	WORK ZONE DETAILS
<b>G. PERMANENT TRAFFIC CONTROL</b>	
G.1	PERMANENT SIGN DETAIL(S)
G.2	PERMANENT PAVEMENT MARKING DETAIL(S)

This Index is a sample. It does not describe the sample sheets.

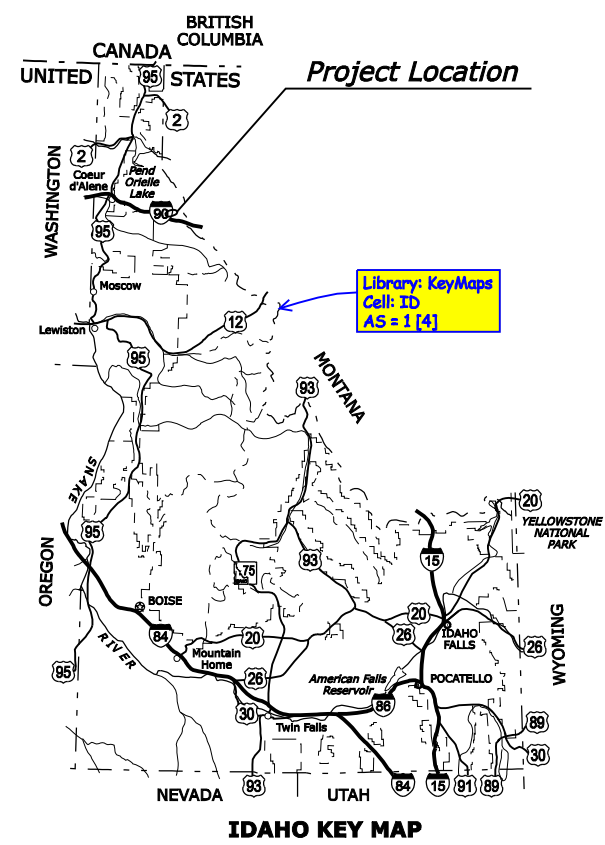

Library: KeyMaps  
Cell: ID  
AS = 1 [4]

Level: D\_Tables  
TX = 2 [8] (Preferred)  
TX = 1.75 [7] (OK)  
LS = TX

**TYPE OF CONSTRUCTION:**  
Subexcavation, base and paving

**DESIGN DESIGNATION:**

ADT (2008)	500
ADT (2028)	750
V	50 MPH (posted)
e (max)	Match existing
T	15%


Advertisement year

**SPECIFICATION:**  
Standard Specifications for Construction of Roads and Bridges on Federal Highway Projects, FP-03 US Customary Units



PLANS PREPARED BY  
**U.S. DEPARTMENT OF TRANSPORTATION  
FEDERAL HIGHWAY ADMINISTRATION**  
WESTERN FEDERAL LANDS HIGHWAY DIVISION  
VANCOUVER, WASHINGTON

PROJECT MANAGER  
G. GIFFORD

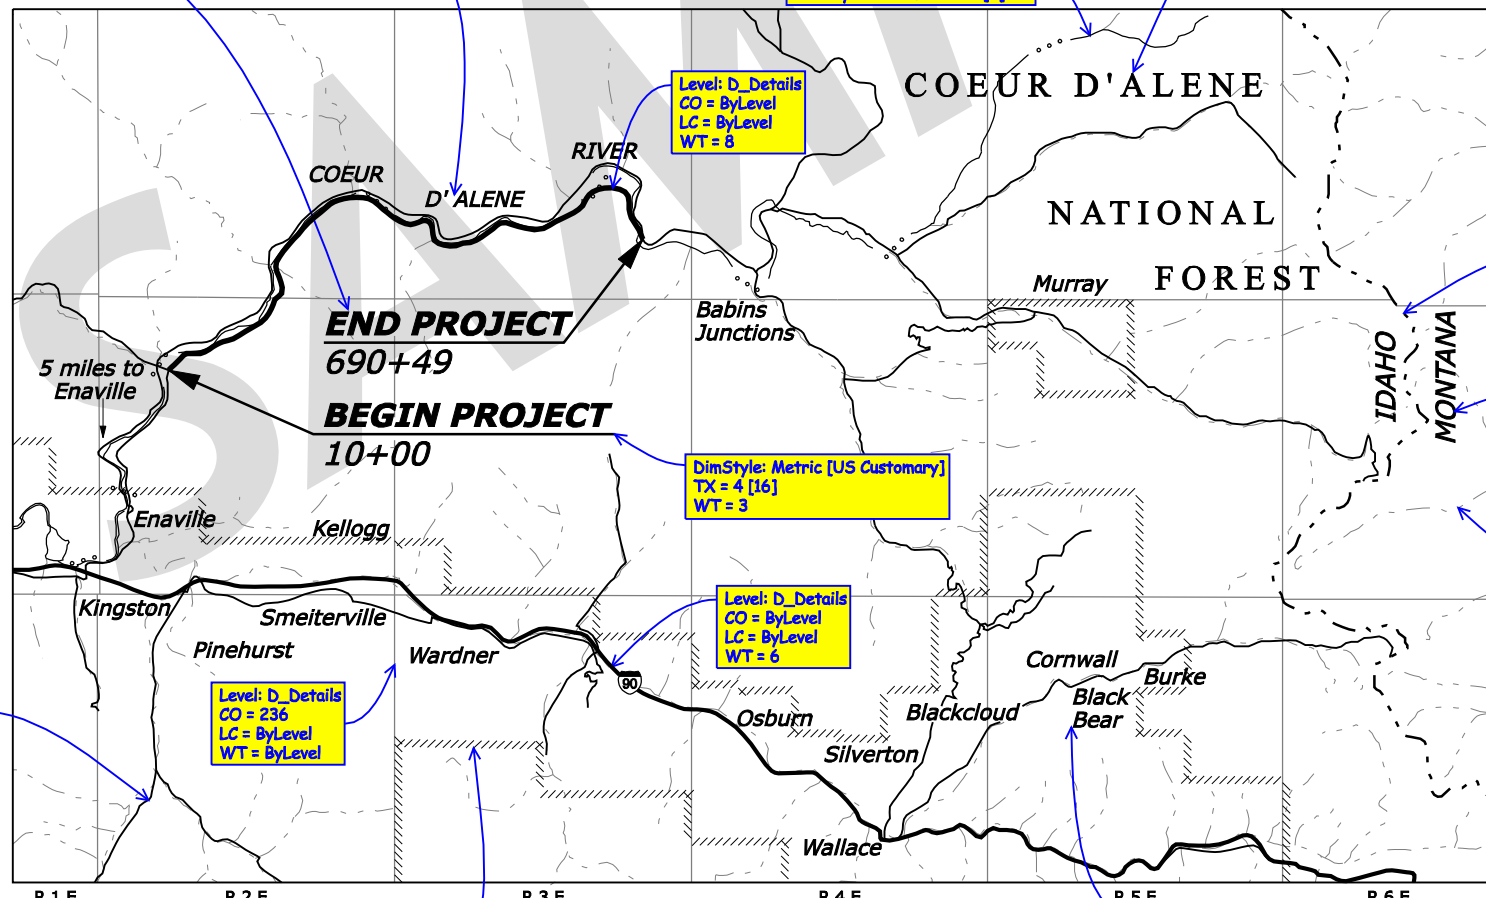

Level: D\_Dimensions  
TextStyle: Normal  
TX = 3 [12]  
LS = 2 [8]  
First line: UPPERCASE, Bold

Level: D\_Dimensions  
TextStyle: Normal  
TX = 2 [8]  
All caps

Level: E\_HYD\_Edge\_of\_Water  
CO, LC, WT = ByLevel  
LineStyle Scale factor: 1 [4]

Level: D\_Dimensions  
Font: Times New Roman  
TX = 3 [12]  
Interchar. Spacing: 1 [4]  
UPPERCASE

Level: D\_Details  
CO = ByLevel  
LC = ByLevel  
WT = 8

DimStyle: Metric [US Customary]  
TX = 4 [16]  
WT = 3

Level: D\_Details  
CO = ByLevel  
LC = ByLevel  
WT = 6

Level: D\_Details  
CO = 236  
LC = ByLevel  
WT = ByLevel

Level: D\_Details  
CO = ByLevel  
LC = ByLevel  
WT = 2

Level: E\_RW\_Boundary\_State  
CO, LC, WT = ByLevel

Level: D\_Dimensions  
TextStyle: Normal  
TX = 2.5 [10]  
UPPERCASE

Level: D\_Details  
CO = 236  
LC = 6  
WT = 0

Level: D\_Details  
CO = ByLevel  
LC = ByLevel  
WT = 2

Resize to fit content

Cell: B.FHWA.M [B.FHWA.US]  
AS = 1  
Drop cell once

**APPROVED:**

/s/ Robert Lale  
Director, Project Delivery,  
Western Federal Lands Highway Division

DATE 12-12-2007

Level: D\_Dimensions  
Font: Monotype Corsiva  
TX = 3 [12]  
Place text only after original has been signed.

Checked by: 17-Dec-2007 09:23 AM Designed by:

...Documents\Design Resources\Sample Sheets\0095aa.dgn [US\_m2D]