


# VICINITY MAP EXAMPLE

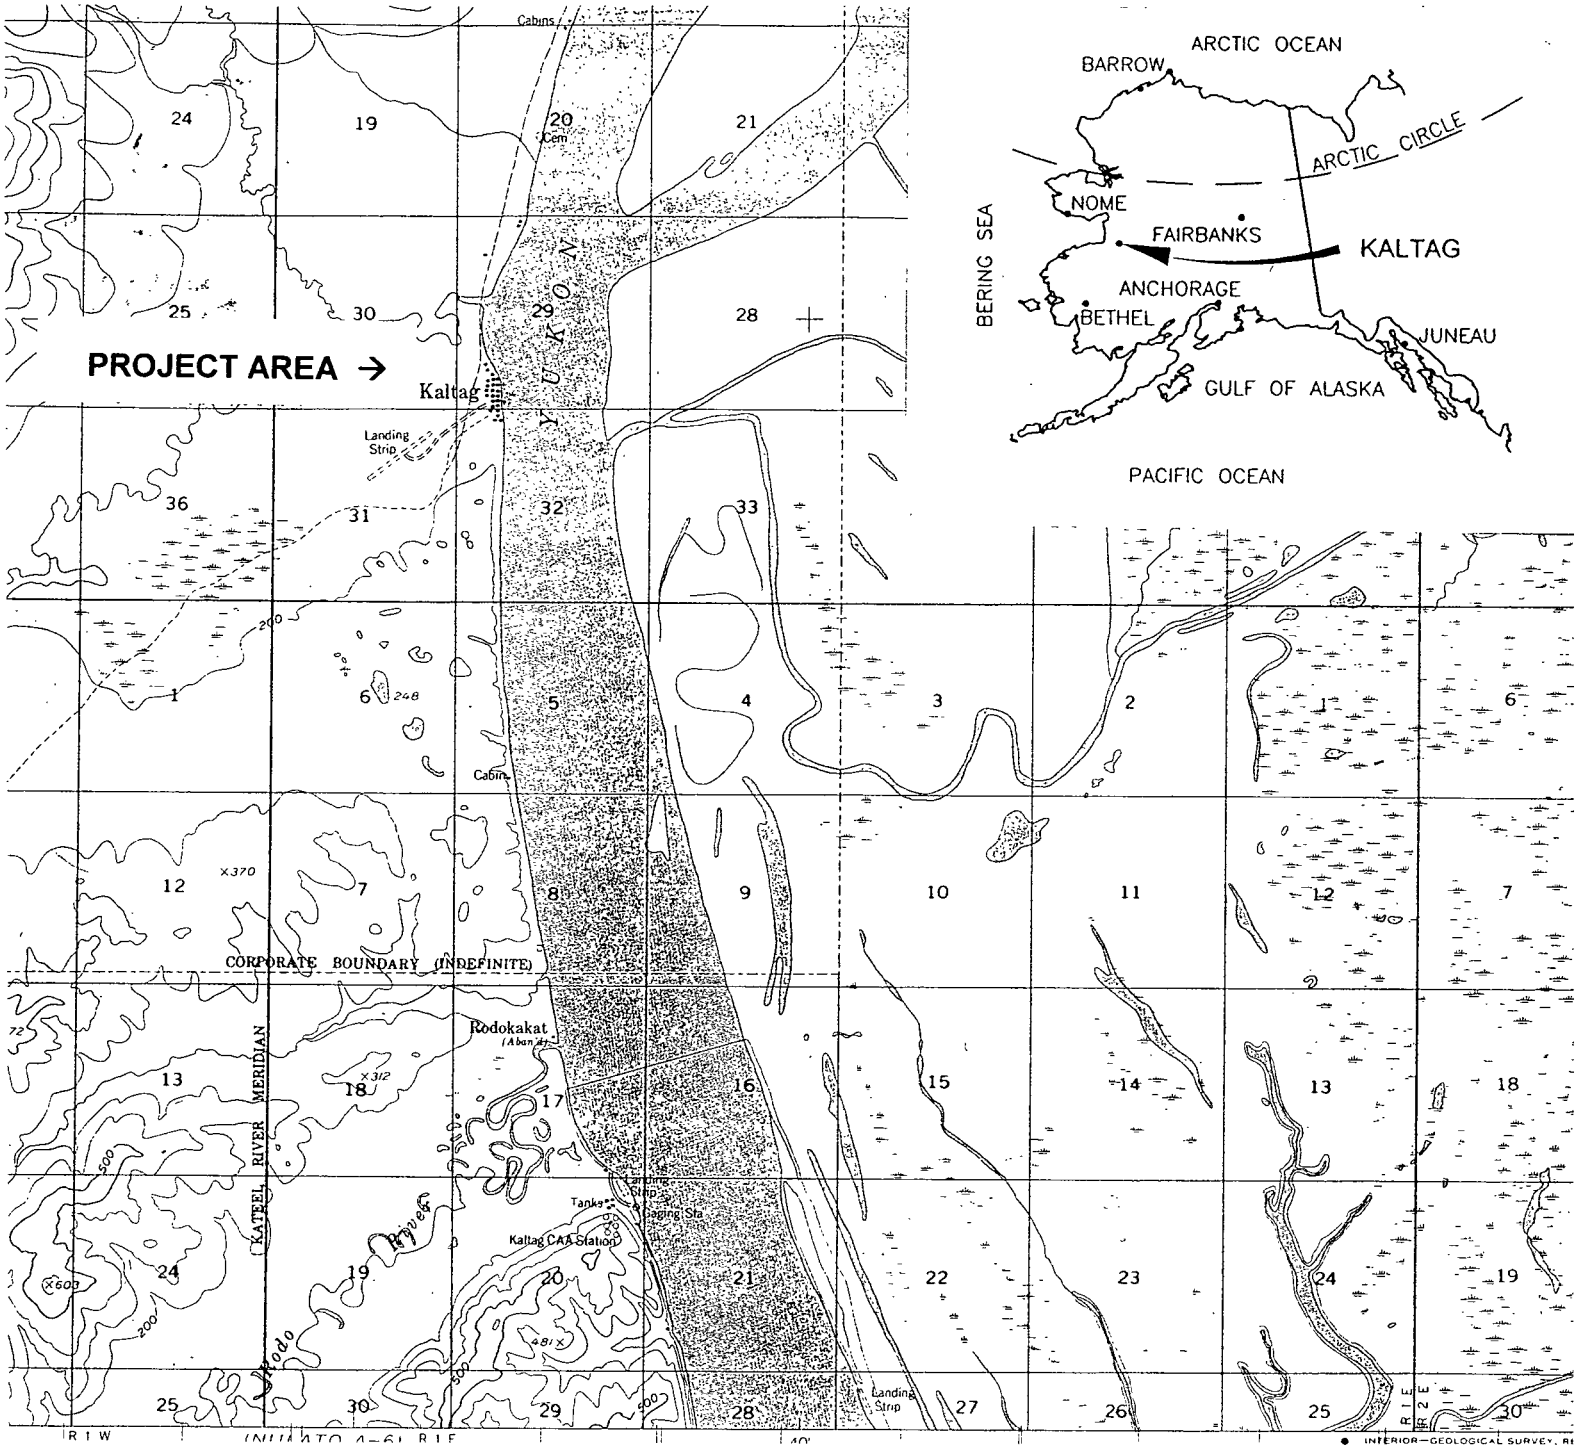


**KALTAG COMMUNITY CENTER PROJECT**

POA-XXXX-XXXX  
 Applicant: \_\_\_\_\_  
 Waterway \_\_\_\_\_  
 Section \_\_\_\_\_ Township \_\_\_\_\_ Range \_\_\_\_\_  
 \_\_\_\_\_ Meridian  
 USGS Quad \_\_\_\_\_  
 Latitude \_\_\_\_\_ Longitude \_\_\_\_\_ - \_\_\_\_\_  
 Drawings dated \_\_\_\_\_  
 Sheet \_\_\_\_\_ of \_\_\_\_\_

↑  
 NORTH

**FIGURE 1**

# Plan View Example

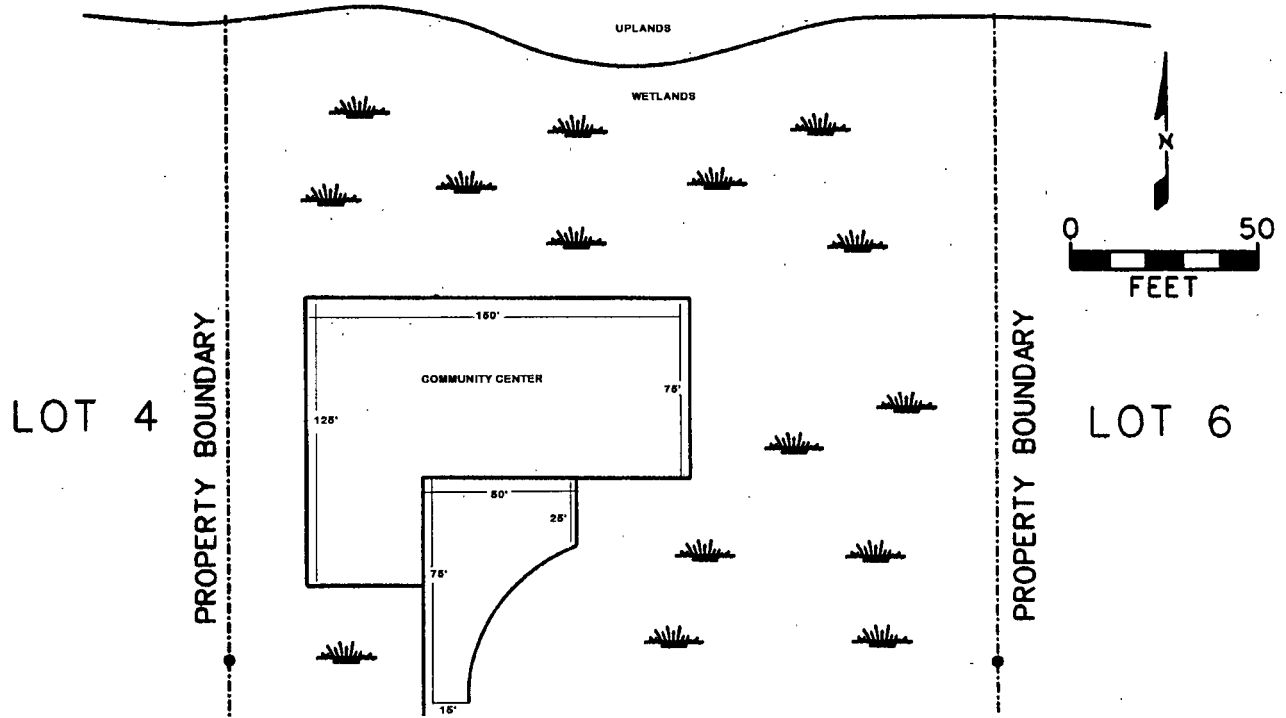


- Plan view shows the proposed activity as if you were looking down on it.
- Show project size and layout of proposed work such as buildings, driveways, and roads in relation to other features such as wetlands and creeks.
- Include existing and proposed structures such as culverts and utilities.

Figure 2

POA-XXXX-XXXX  
 Applicant: \_\_\_\_\_  
 Waterway \_\_\_\_\_  
 Section \_\_\_\_\_ Township \_\_\_\_\_ Range \_\_\_\_\_  
 \_\_\_\_\_ Meridian  
 USGS Quad \_\_\_\_\_  
 Latitude \_\_\_\_\_ Longitude \_\_\_\_\_ - \_\_\_\_\_  
 Drawings dated \_\_\_\_\_  
 Sheet \_\_\_\_\_ of \_\_\_\_\_

# SUBDIVISION PLAN VIEW EXAMPLE

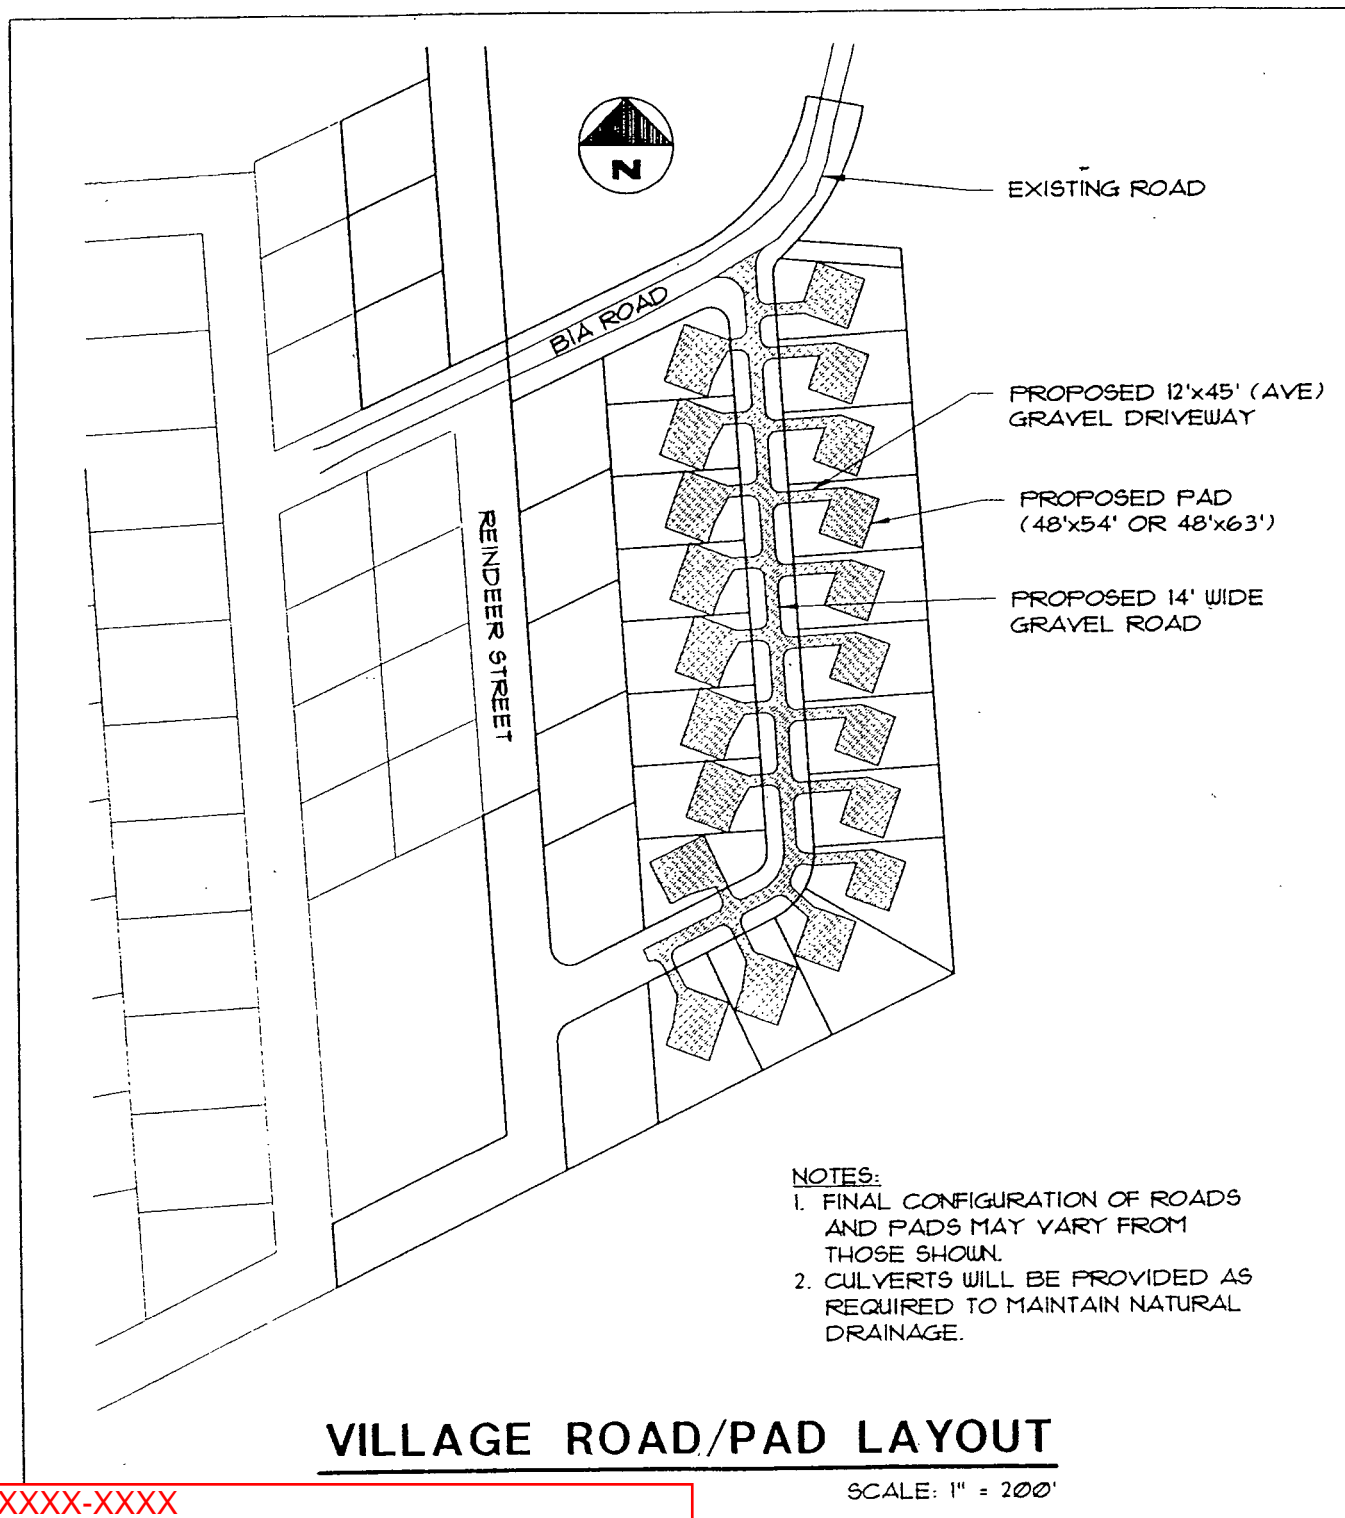

POA-XXXX-XXXX

Applicant: \_\_\_\_\_

Waterway \_\_\_\_\_

Section \_\_\_\_\_ Township \_\_\_\_\_ Range \_\_\_\_\_

Meridian \_\_\_\_\_

USGS Quad \_\_\_\_\_


Latitude \_\_\_\_\_ Longitude \_\_\_\_\_ - \_\_\_\_\_

Drawings dated \_\_\_\_\_

Sheet \_\_\_\_\_ of \_\_\_\_\_


**FIGURE 3**

# CROSS SECTION EXAMPLE

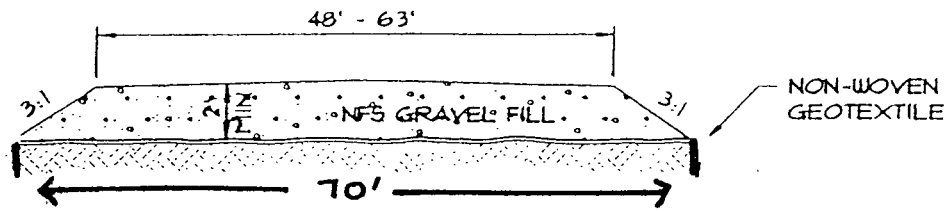

**TYPICAL PAD SECTION**

HORIZONTAL SCALE: 1" = 20'  
 VERTICAL SCALE: 1" = 10'

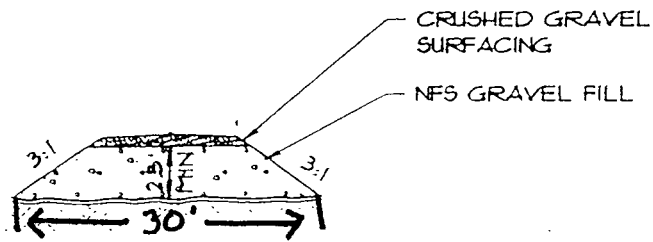

**TYPICAL ROADWAY/DRIVEWAY SECTION**

POA-XXXX-XXXX

Applicant: \_\_\_\_\_

Waterway \_\_\_\_\_

Section \_\_\_\_\_ Township \_\_\_\_\_ Range \_\_\_\_\_

\_\_\_\_\_ Meridian

USGS Quad \_\_\_\_\_

Latitude \_\_\_\_\_ Longitude \_\_\_\_\_ - \_\_\_\_\_

Drawings dated \_\_\_\_\_

Sheet \_\_\_\_\_ of \_\_\_\_\_

FIGURE 4