


REVISIONS	
SYM	DESCRIPTION

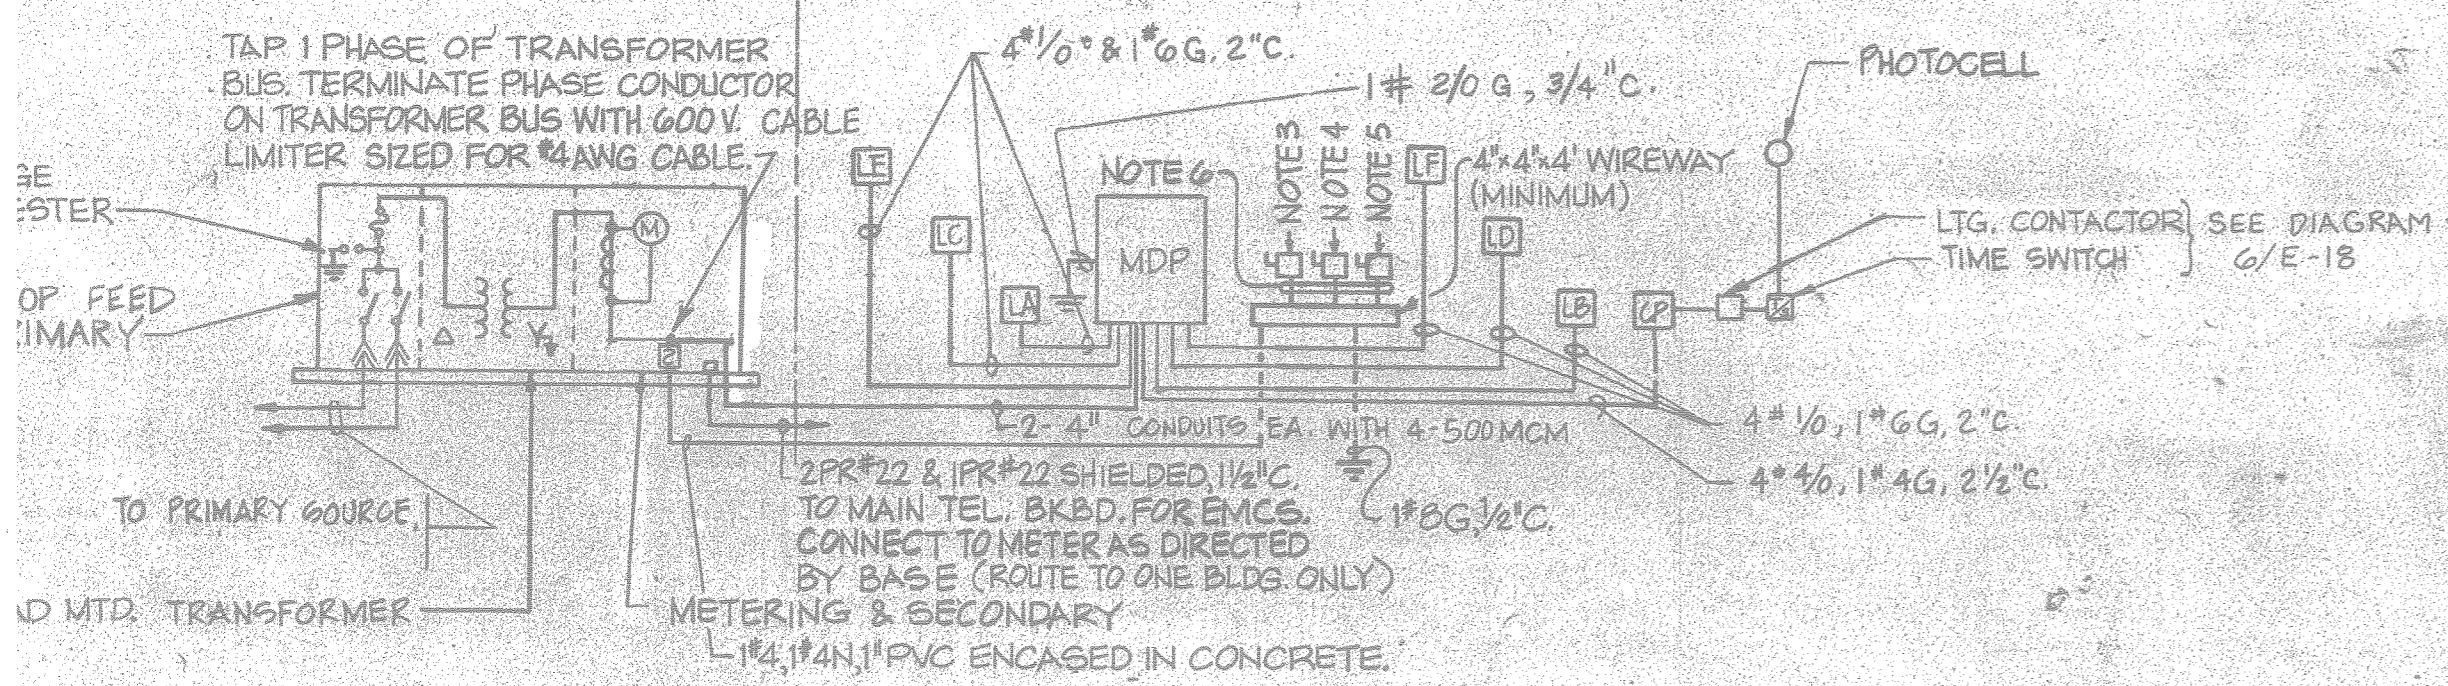


POWER RISER DIAGRAM (BUILDING TYPE I)


- NOTES:
1. 600V HEAVY-DUTY, 30A, 2 POLE (ONLY ONE POLE USED) DISC. SWITCH. FURNISH WITH S/E LABEL, FUSE AT 15A.
 2. (NOT USED)
 3. FOR EXIT SIGN. (SEE NOTE 1)
 4. FOR RADIO XMITR. (SEE NOTE 1)
 5. FOR FIRE ALARM CABINET. (SEE NOTE 1)
 6. 2# 2", 1# 1 1/2" CG, 3/4" C. TAP SERVICE ENTRANCE CONDUCTORS IN WIREWAY.

FIRE ALARM SYSTEM ZONE SCHEDULE


ZONE	DESCRIPTION
1	FIRST FLOOR MANUAL PULL STATIONS
2	SECOND FLOOR MANUAL PULL STATIONS
3	THIRD FLOOR MANUAL PULL STATIONS
4	FIRST FLOOR HEAT DETECTORS
5	SECOND FLOOR HEAT DETECTORS
6	THIRD FLOOR HEAT DETECTORS
7	DUCT DETECTORS - EAST WING
8	DUCT DETECTORS - WEST WING
9	SPARE
10	SPARE

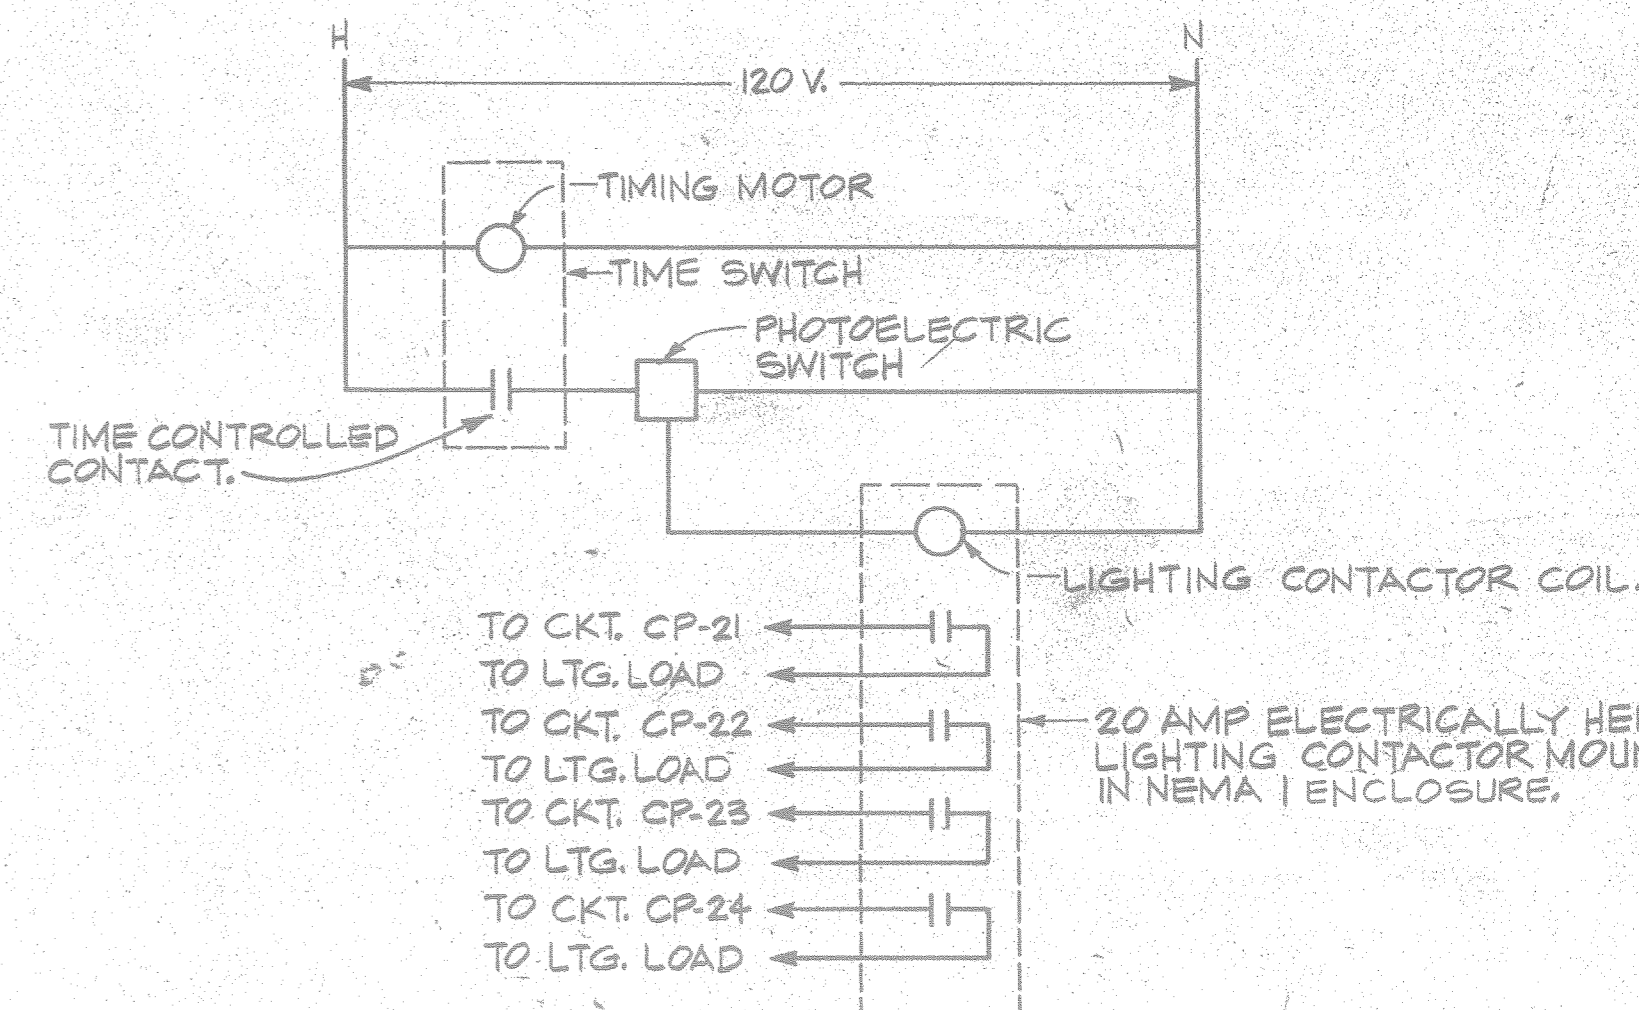

EXTERIOR LIGHTING CONTROL
NO SCALE

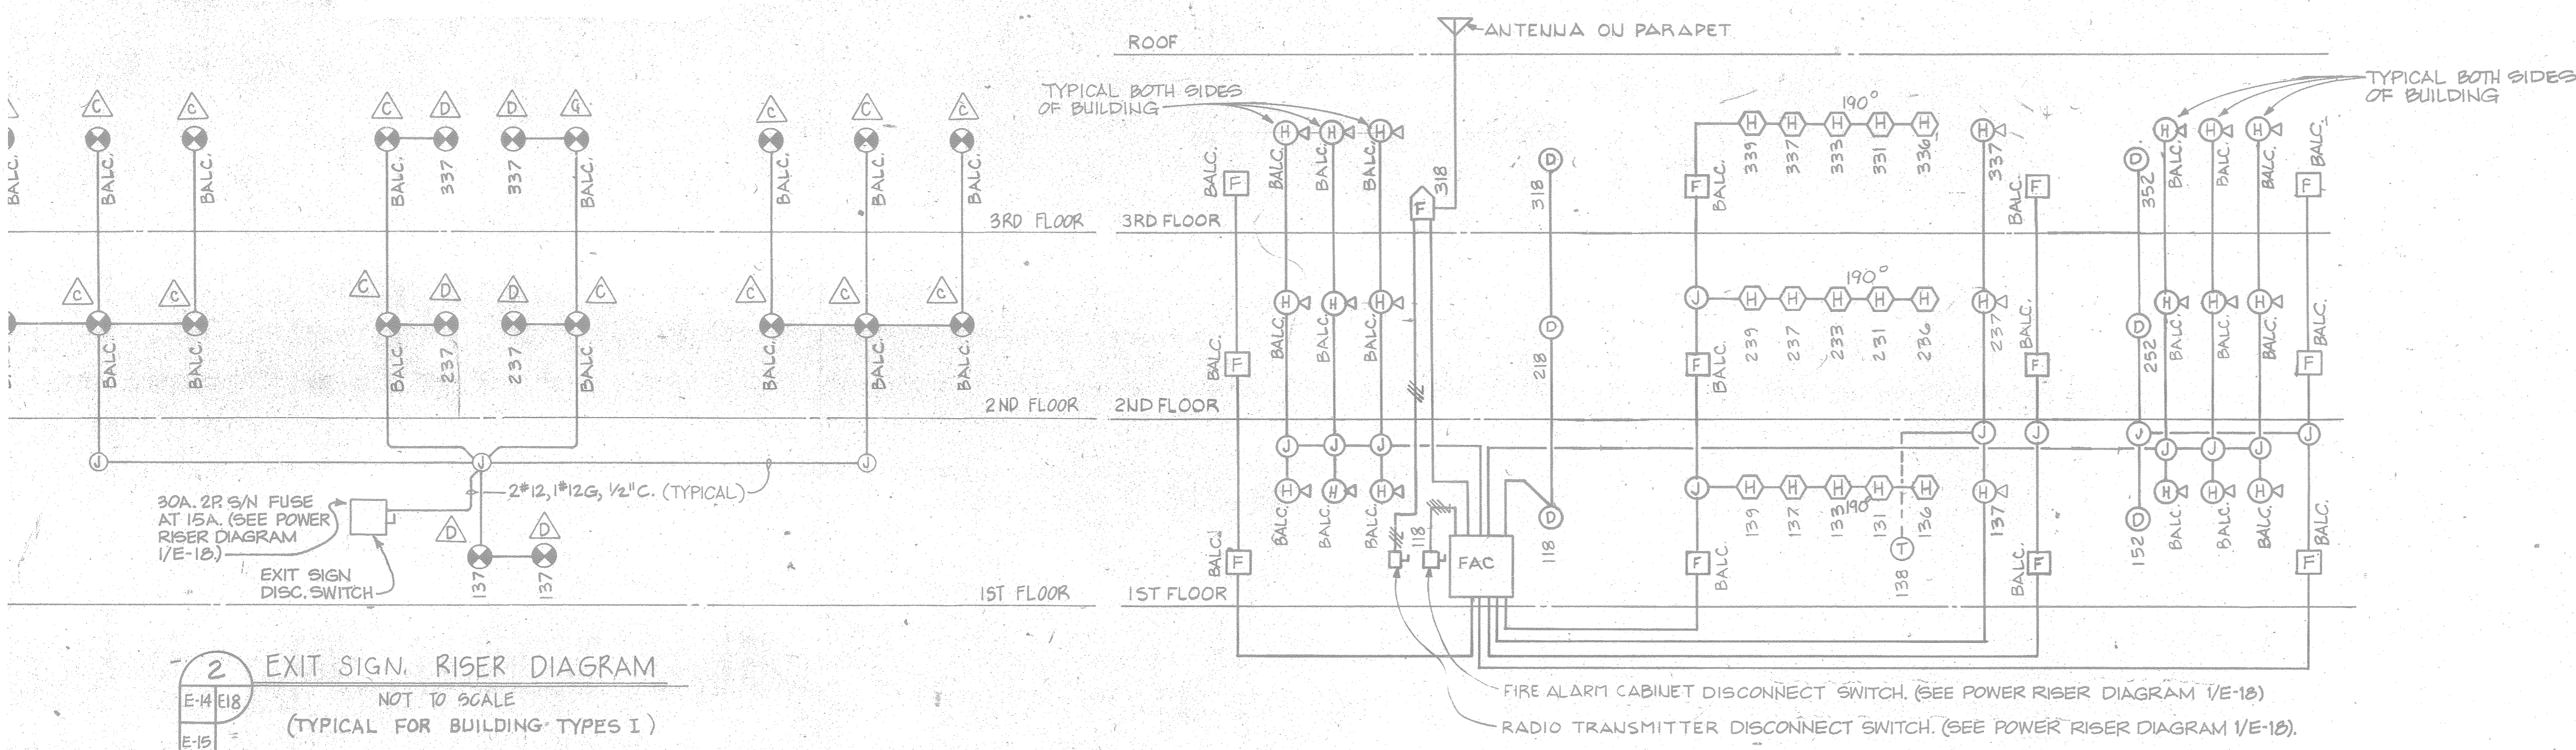


FIRE ALARM SYSTEM RISER DIAGRAM
(TYP FOR BUILDING TYPE I)
NOT TO SCALE

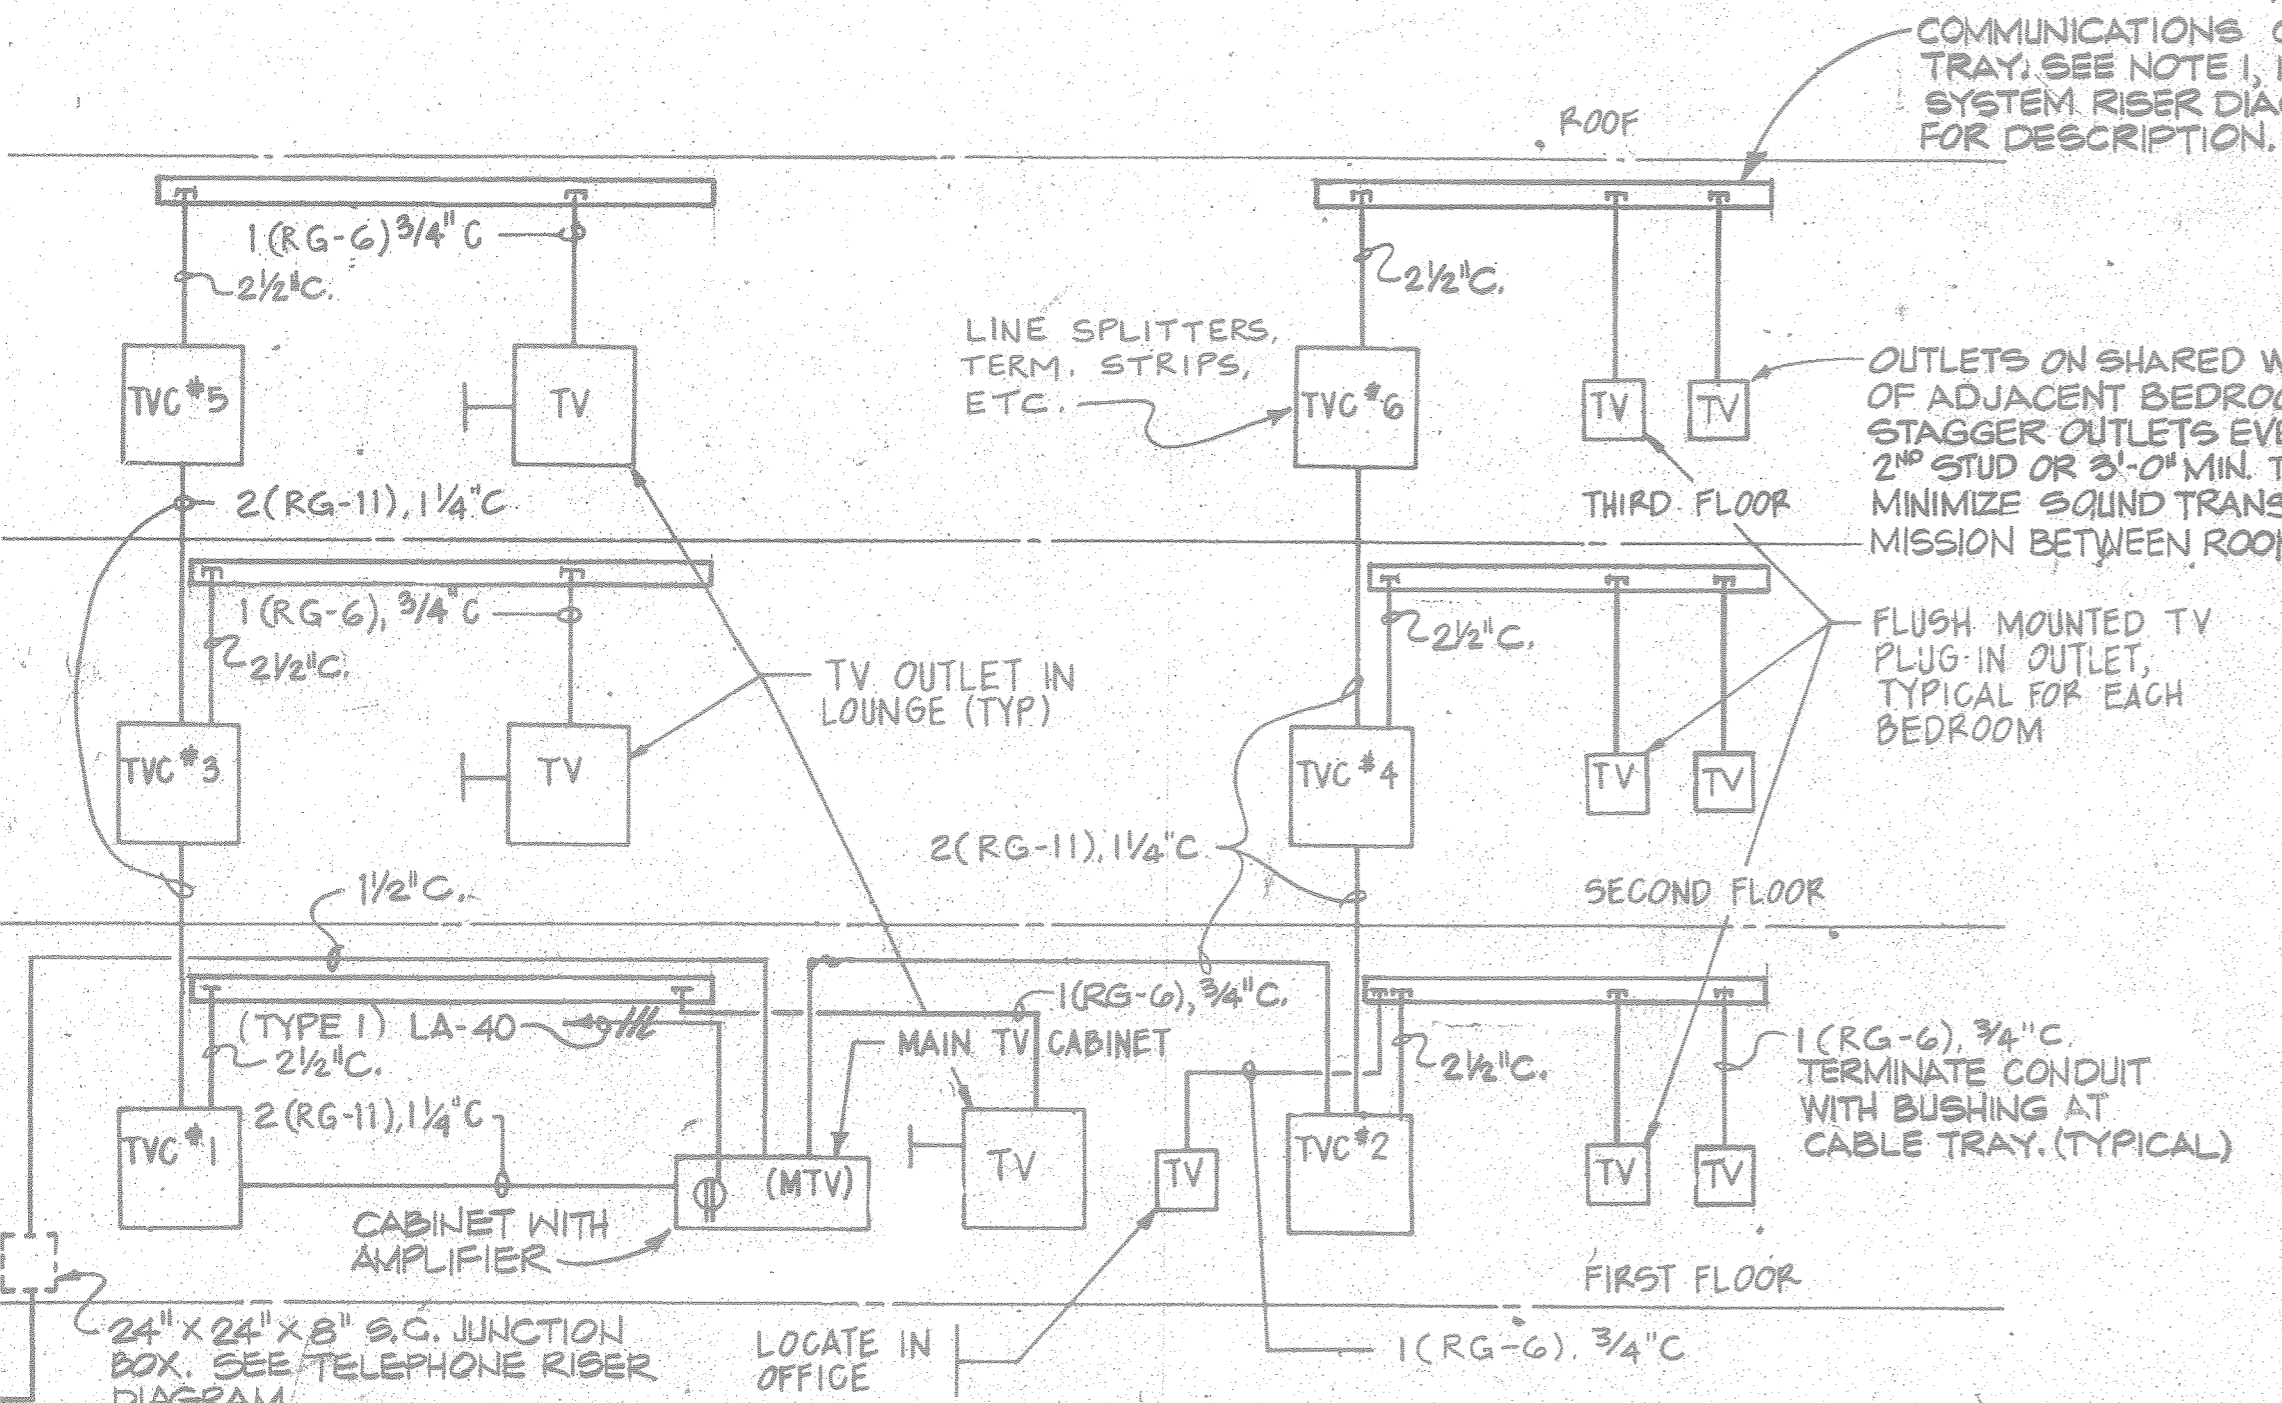

- TELEVISION SYSTEM NOTES**
1. THE B.E.Q.'S SHALL BE WIRED FOR BOTH BASIC AND PAY TV SERVICES FROM THE MAIN TV CABINET TO EACH INDIVIDUAL OUTLET AS INDICATED BY THE RISER DIAGRAM. SELECTION OF EITHER BASIC OR PAY TV FOR EACH OUTLET SHALL BE MADE BY CONNECTING THE OUTLET CABLE TO EITHER THE BASIC OR PAY TV STRIP ONLY. THE BASIC TV INCOMING SERVICE SHALL BE PROVIDED BY THE CONTRACTOR. THE PAY TV INCOMING SERVICE SHALL BE FUTURE BY THE GOVT. PROVISIONS FOR THIS SERVICE SHALL BE MADE IN THE MAIN TV CABINET BY THE CONTRACTOR.
 2. CABLES SHALL ENTER CABINET FROM TOP AND BOTTOM ONLY.
 3. LABEL CABLES IN A PERMANENT MANNER 2" FROM CONNECTOR SLEEVE. LABEL CABLES WITH APPROPRIATE ROOM NUMBER.
 4. ROUTE CABLES NEATLY DOWN CENTER OF CABINET. USE CABLE GUIDES, WIRE WRAPS, ETC. AS NECESSARY.
 5. PERMANENTLY LABEL BASIC TV AND PAY TV TERMINAL STRIPS AND ROOM NUMBERS AS SHOWN.
 6. CUT EACH CABLE TO LENGTH TO ALLOW EASY CONNECTION TO CORRESPONDING (BY ROOM NO) POSITION ON BASIC TV AND PAY TV TERMINAL STRIP.
 7. PROVIDE A MINIMUM UNUSED VOLUME OF 18" X 12" X CABINET DEPTH IN BOTTOM PORTION OF EACH CABINET.
 8. PROVIDE BASIC TV AND PAY TV TERMINAL STRIP AS SHOWN.

DETAIL OF FLOOR TELEVISION CABINET
NO SCALE

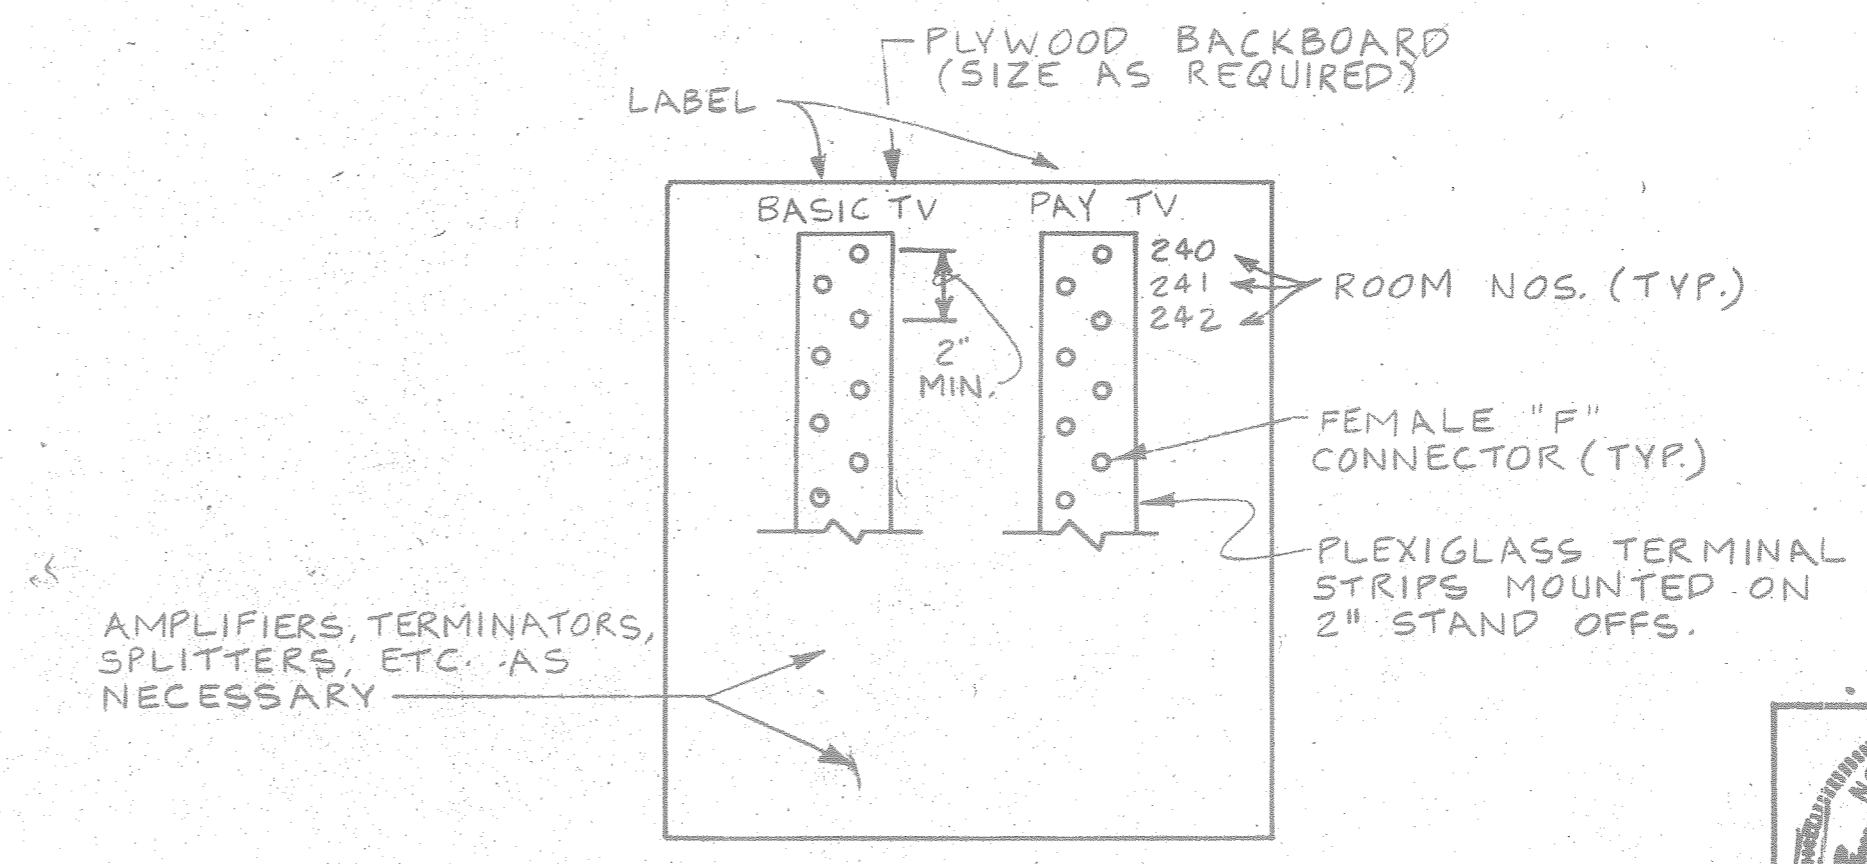

TELEVISION RISER DIAGRAM
NOT TO SCALE
(TYPICAL FOR BUILDING TYPE I)

	J. N. PEASE ASSOCIATES ARCHITECTS - ENGINEERS - PLANNERS CHARLOTTE NORTH CAROLINA 12.10.86	DEPARTMENT OF THE NAVY NAVAL FACILITIES ENGINEERING DIVISION ATLANTIC DIVISION NAVAL STATION MARINE CORPS BASE BACHELOR ENLISTED QUARTERS RISER DIAGRAM TYPE 1 B.E.Q. - E
	DES. MPA DR. JHB PROJ. MGR. GLP SUBMITTED BY: <i>[Signature]</i> DATE: 12-11-86 PRINCIPAL APPROVED: <i>[Signature]</i> DATE: 3-30-87 FOR EPD FOR COMMANDER, NAVFAC	CHK. ABE CH. ENGR. DVT DATE: 12-11-86 RVD. <i>[Signature]</i> DIR. <i>[Signature]</i> OFFICER IN CHARGE DATE: 3-30-87

