

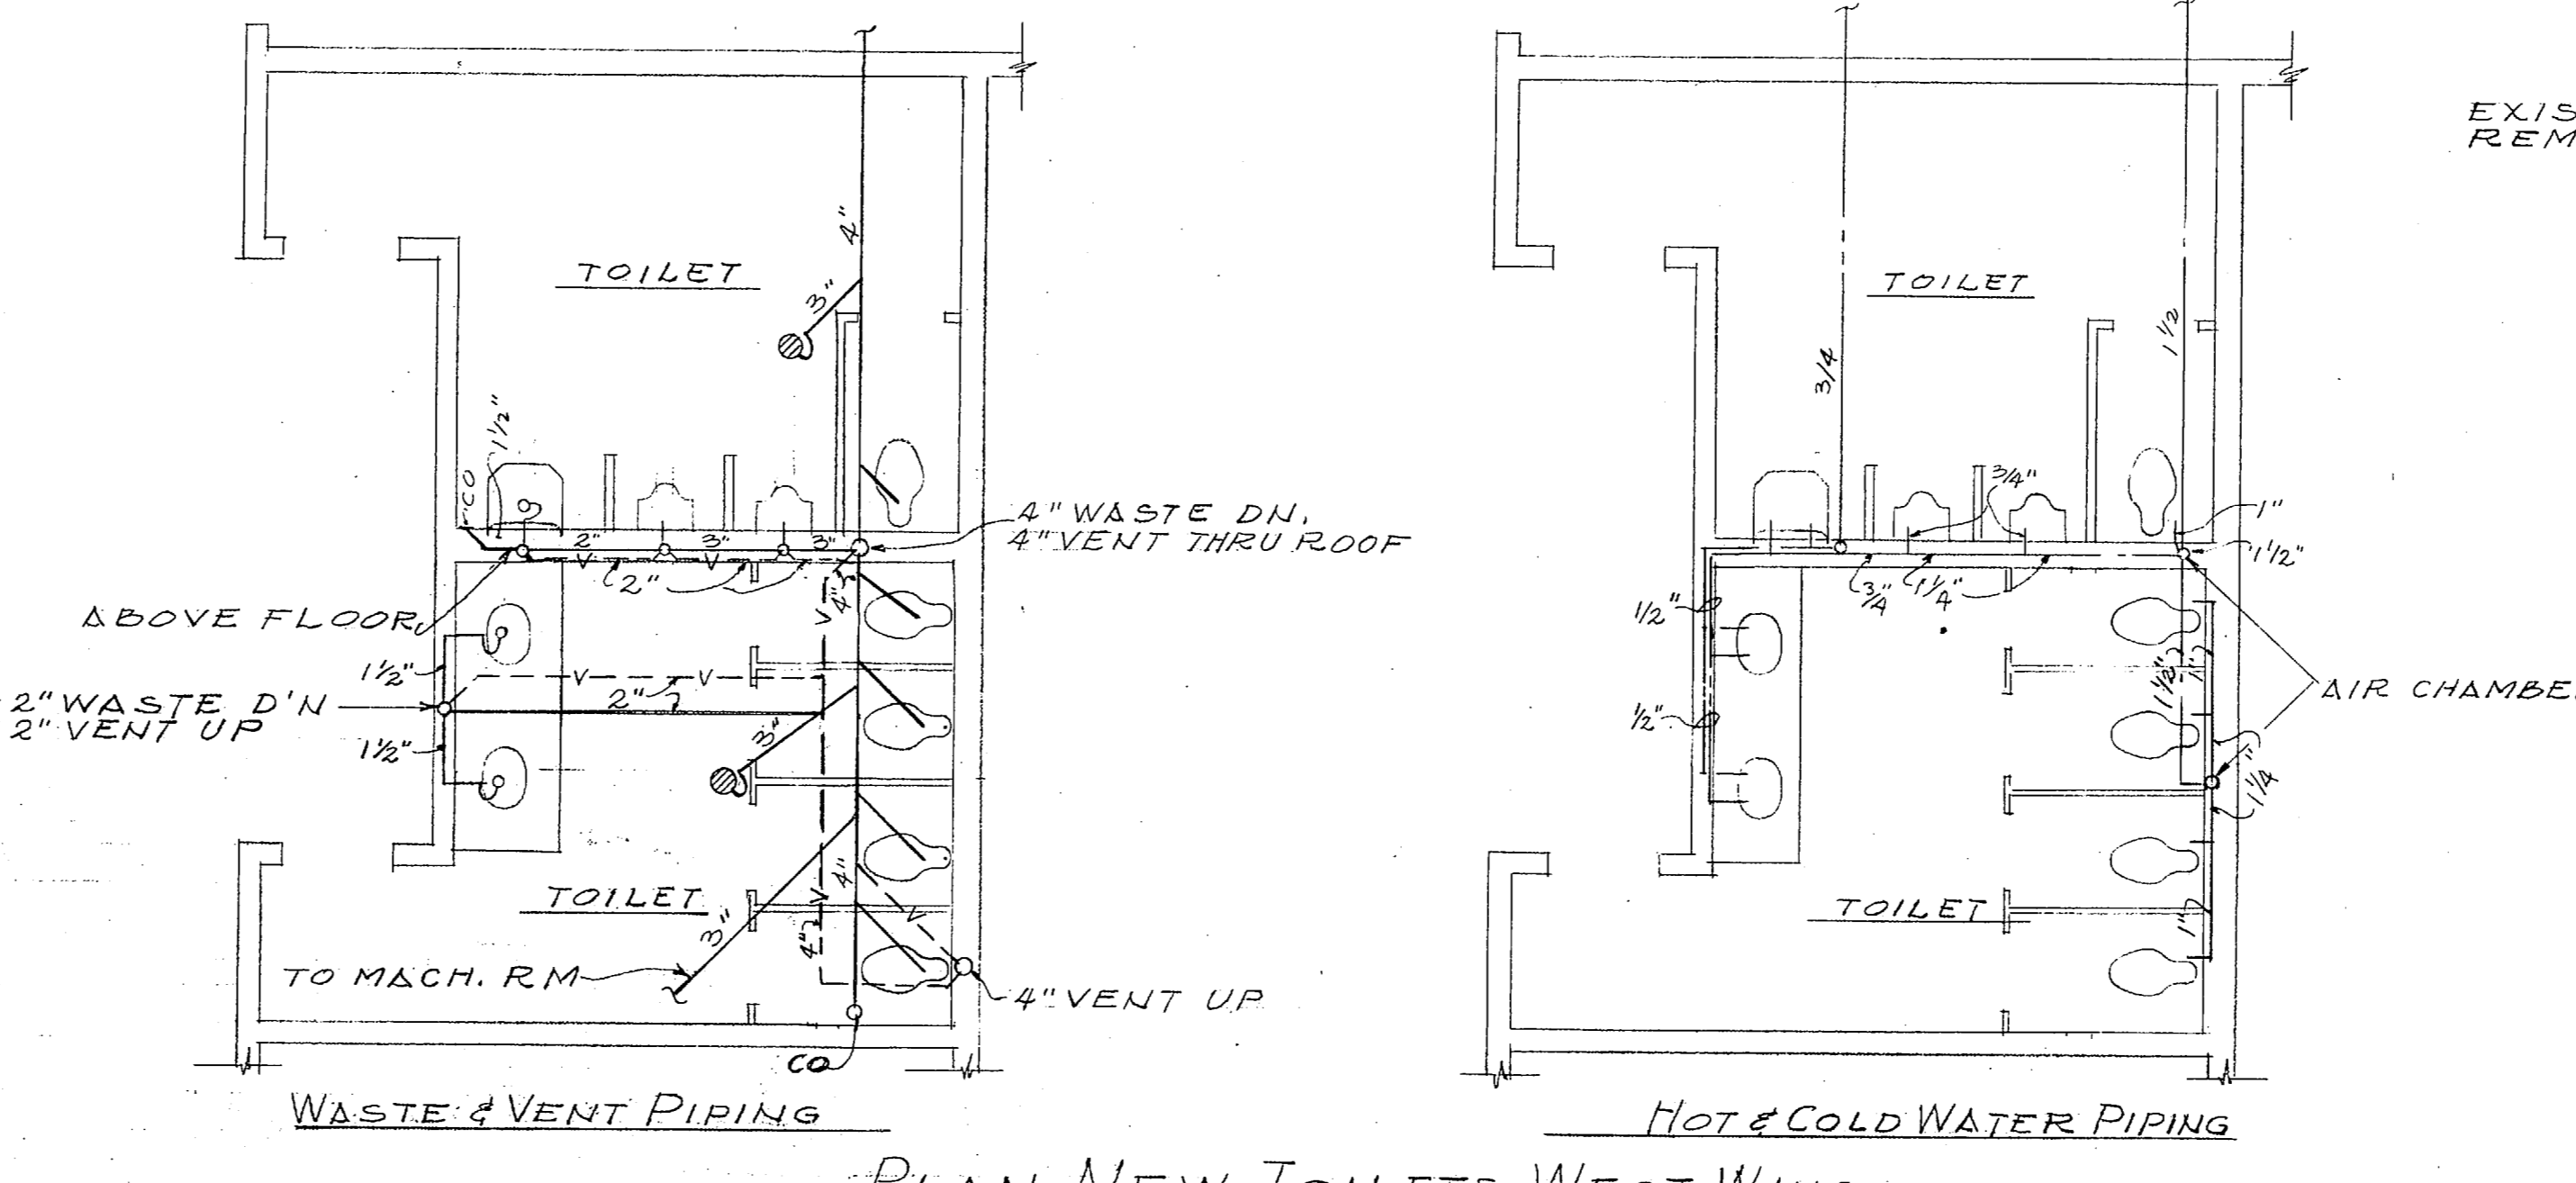
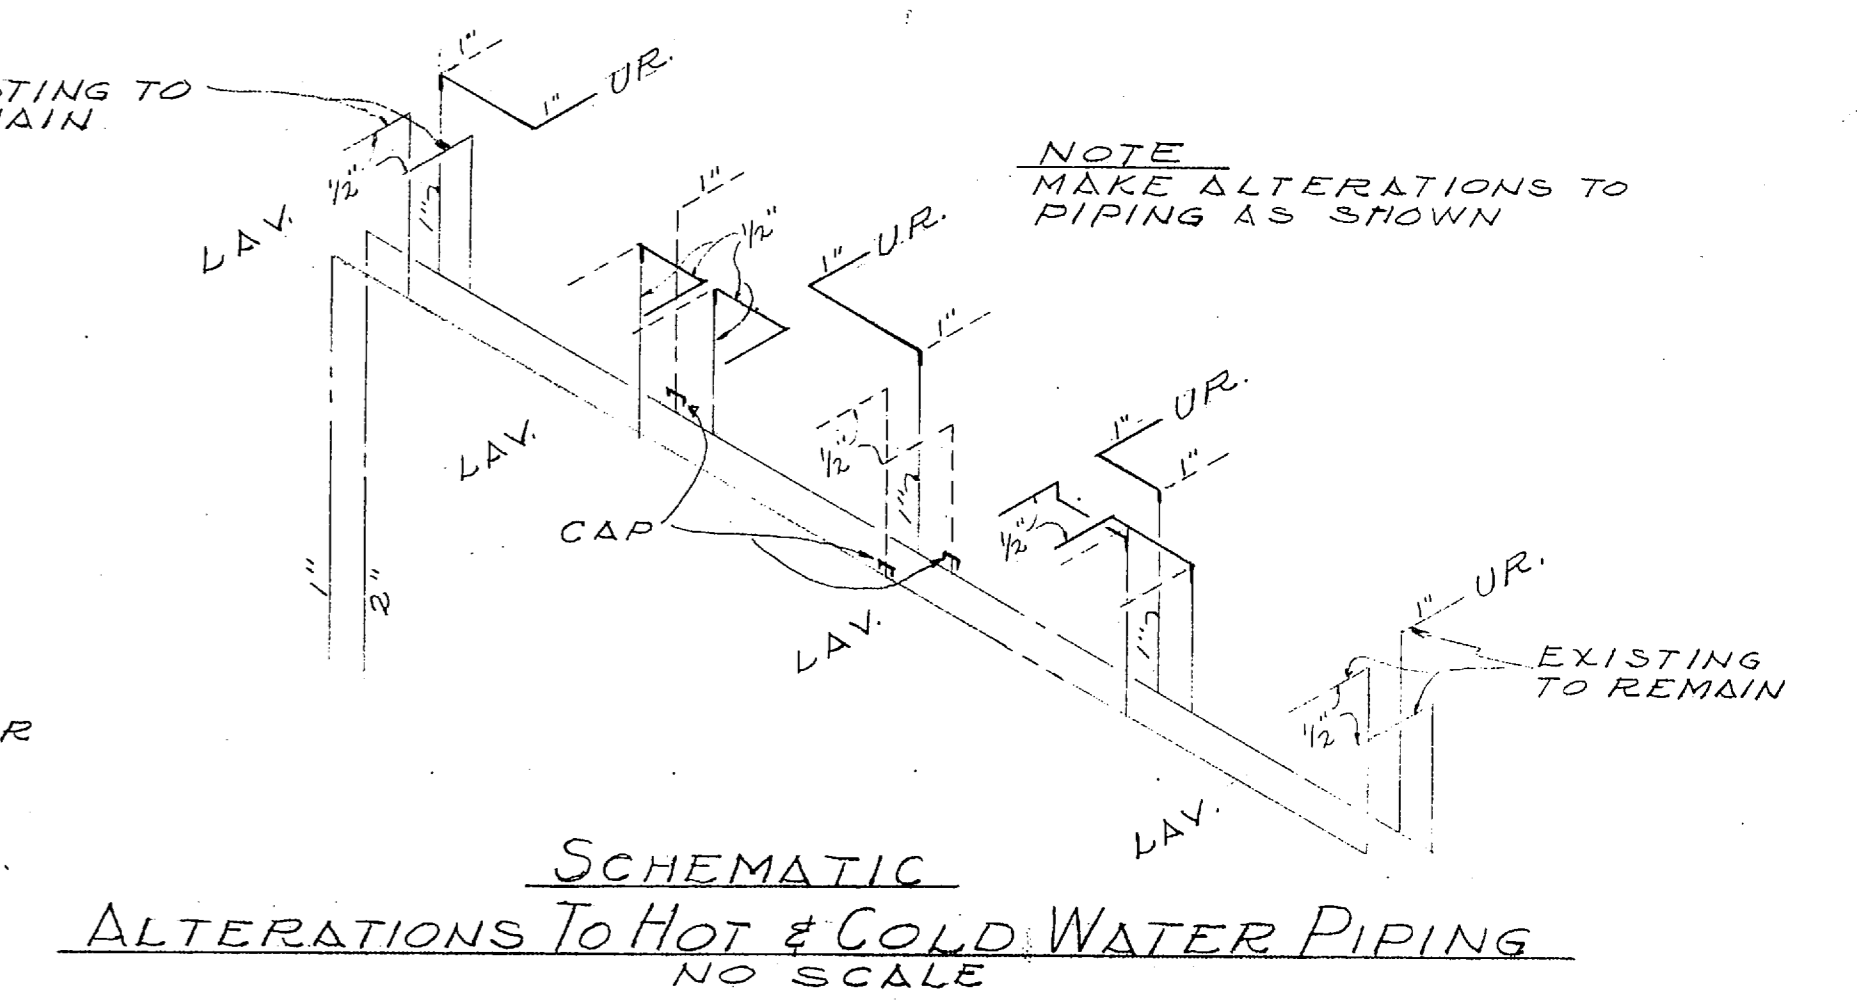
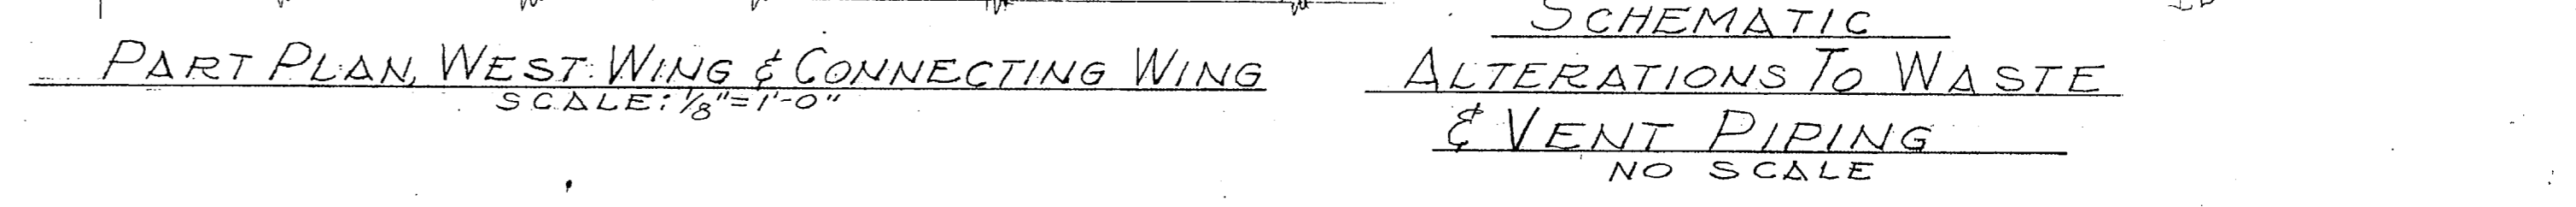
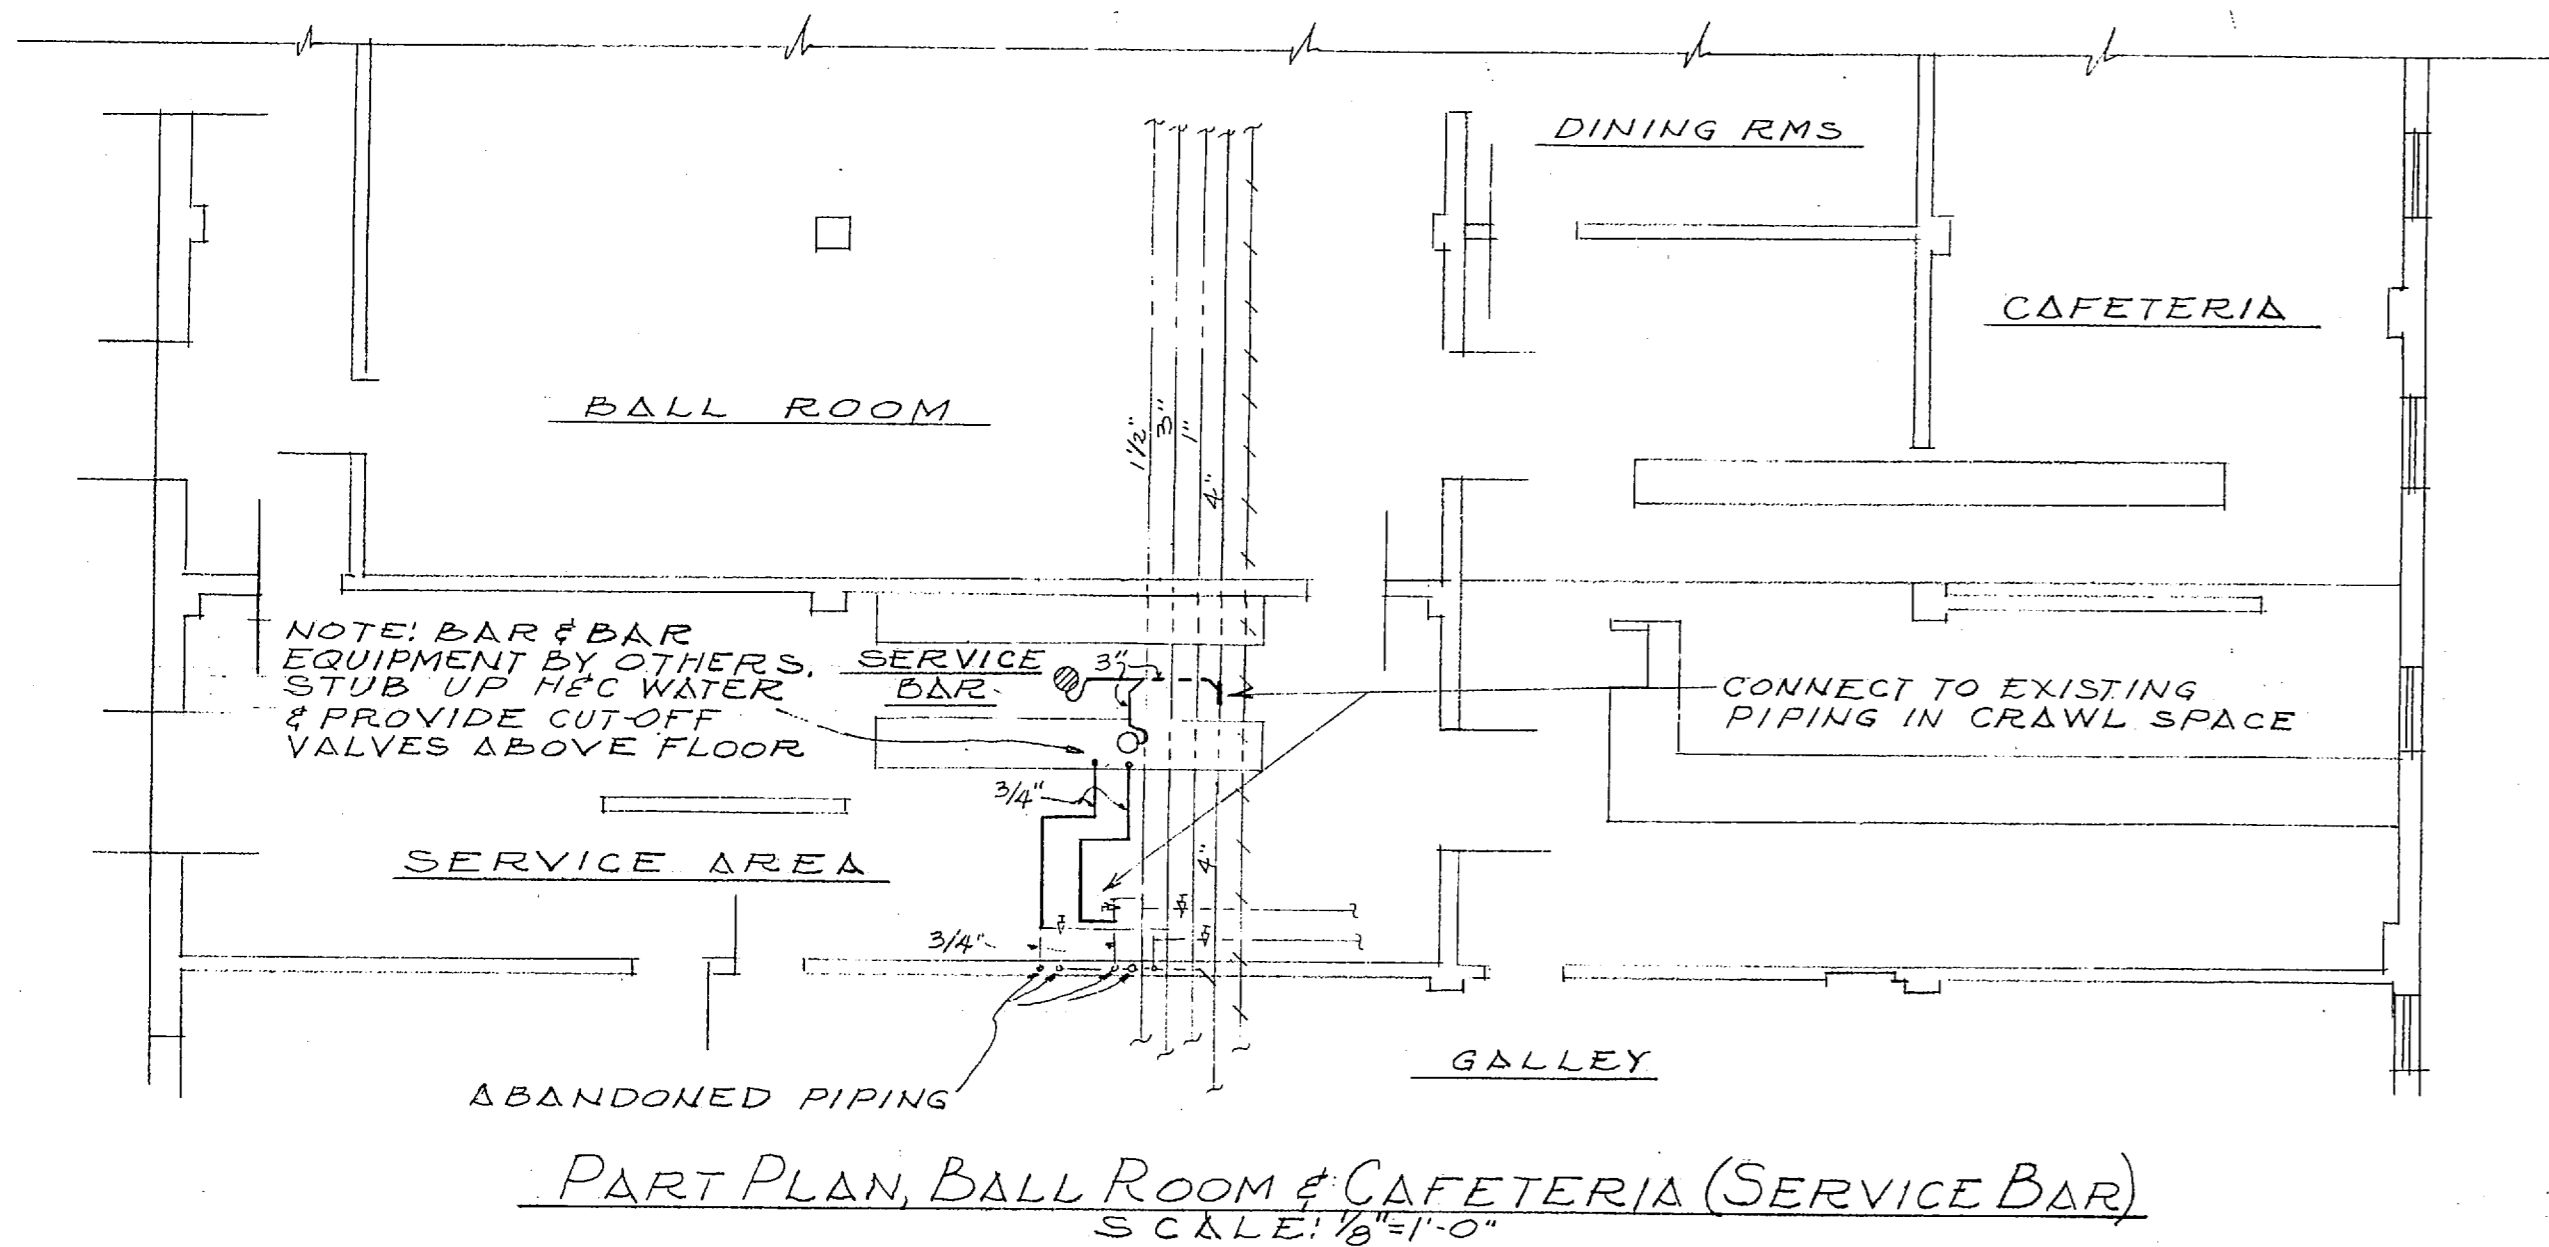
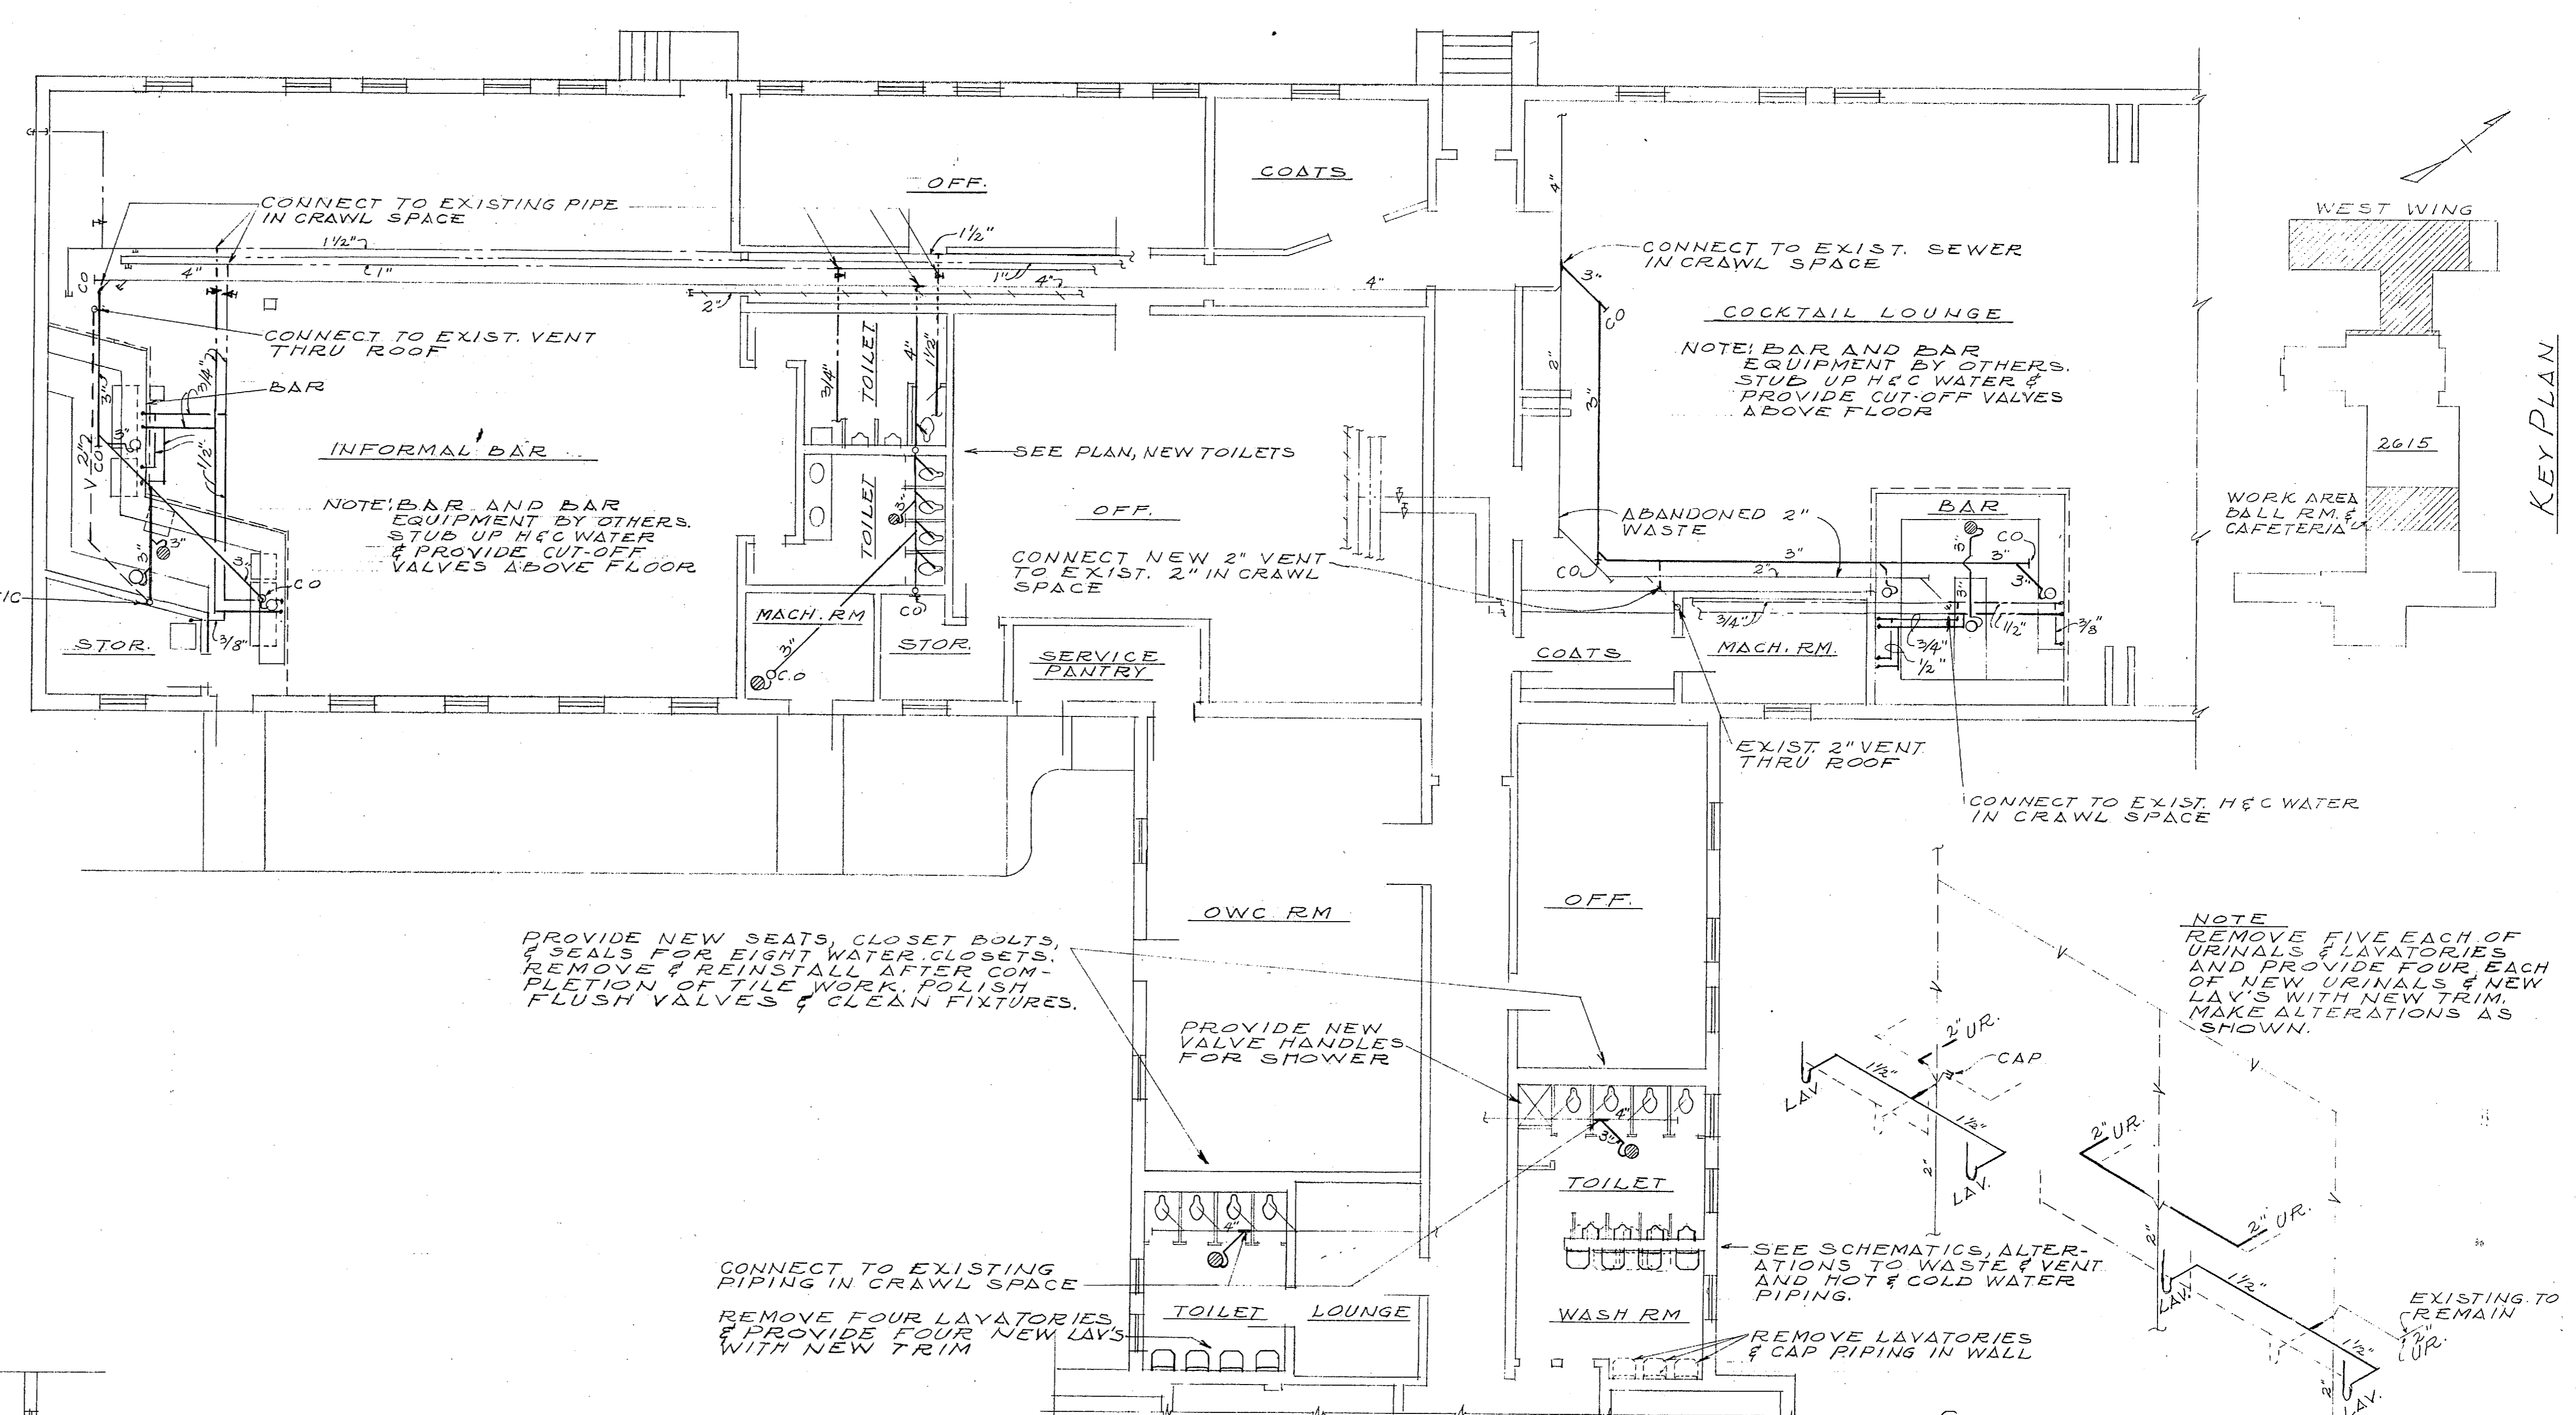


REVISIONS			
SYM	DESCRIPTION	DATE	APPROVED

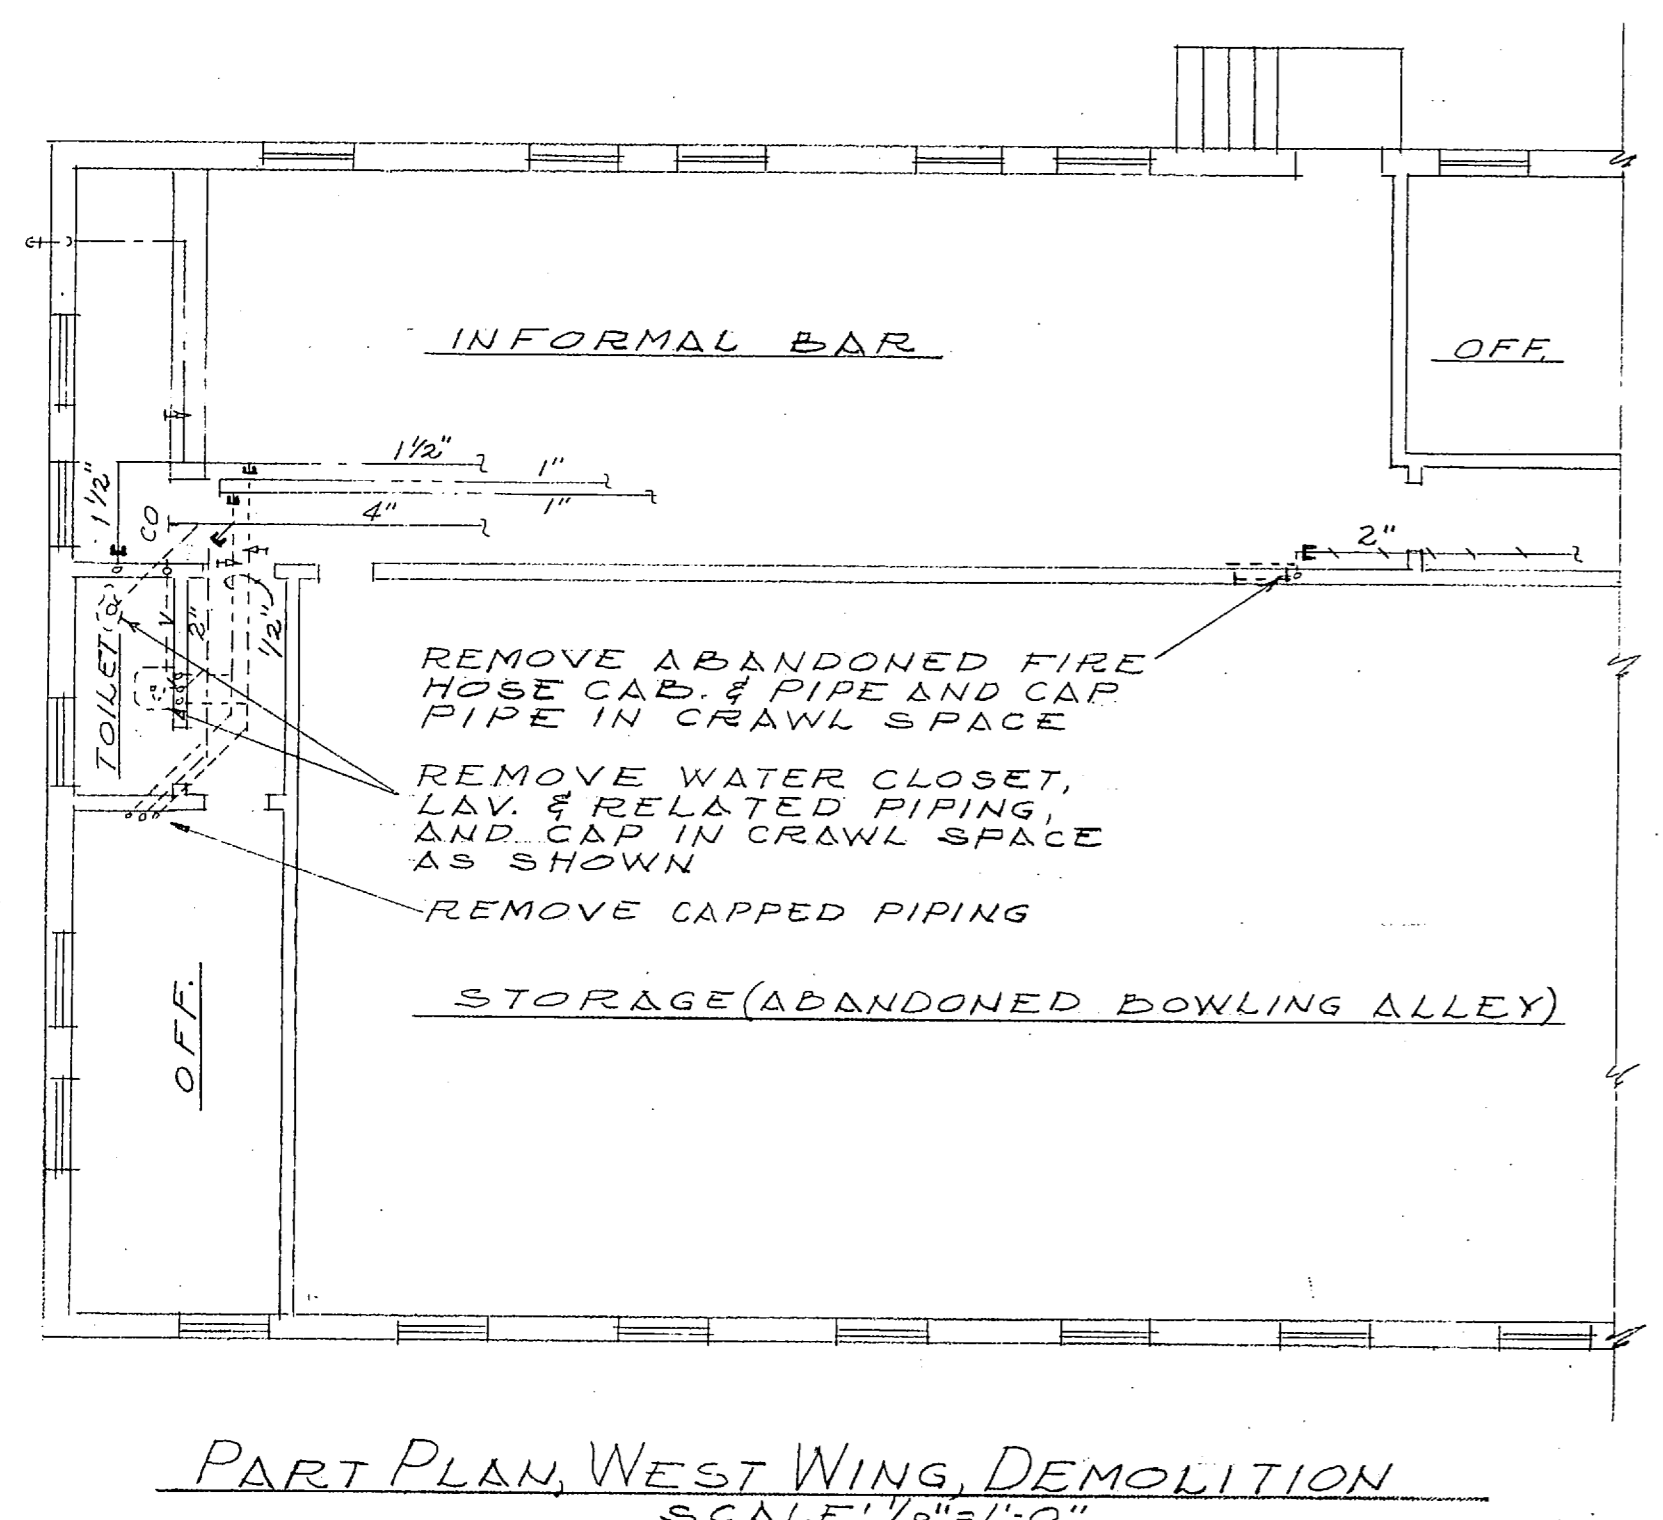

- LEGEND**
- LAVATORY - LAV.
 - LAVATORY - TABLE TYPE WATERCLOSET - W.C.
 - URINAL - UR.
 - FIRE LINE
 - COLD WATER LINE
 - HOT WATER LINE
 - HOT WATER RETURN
 - SEWER OR WASTE LINE, WITH CLEANOUT
 - PIPING TO BE REMOVED
 - NEW PIPING
 - FLOOR DRAIN, 3"
 - FUNNEL DRAIN, 3"
 - NEW VALVE
 - EXIST. VALVE
 - VENT PIPING
 - CAPPED OR PLUGGED PIPE

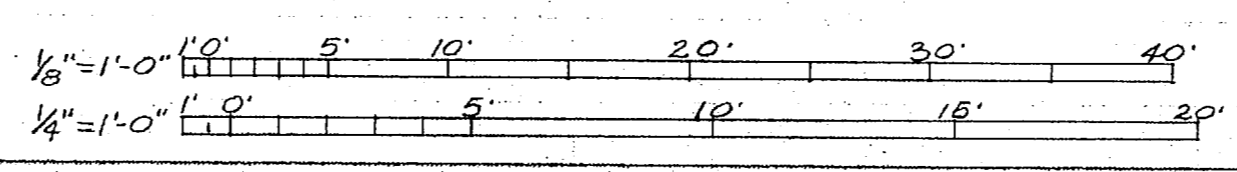

SATISFACTORY TO
OFFICER IN CHARGE, C.O.M.
DATE 19 APR 73

PUBLIC WORKS DEPT MARINE CORPS BASE CAMP LEJEUNE, N.C.		DEPARTMENT OF THE NAVY NAVAL FACILITIES ENGINEERING COMMAND ATLANTIC DIVISION NORFOLK, VIRGINIA	
DESIGNED BY DR. J. H. CHICKOSAIT		MARINE CORPS BASE, CAMP LEJEUNE, N.C.	
APPROVED BY R. NAGGETT		RENOVATION OF COMMISSIONED OFFICERS' MESS (OPEN) BLDG. NO. 2615	
PUBLIC WORKS OFFICER		MECHANICAL; PLUMBING	
COMMANDED GENERAL	SIZE	CODE IDENT NO.	NAVFAC DRAWING NO.
	F	80091	4006896
DATE	CONSTR CONTR NO.	N62470-73-B-0874	
		SCALE GRAPHIC	SPEC 05-73-0874
SHEET 14 OF 14		LANTDIV DWG NO.	

9 MESS
2615