


LEGEND

- EXISTING STRUCTURE
- PROPOSED OR FUTURE STRUCTURE
- EXISTING RAW WATER MAIN
- PROPOSED OR FUTURE RAW WATER MAIN
- SYMBOLS**
- FIRE HYDRANTS
- VALVE
- AIR RELEASE VALVE

Note: Future Utilities: D²

GRAPHIC SCALE

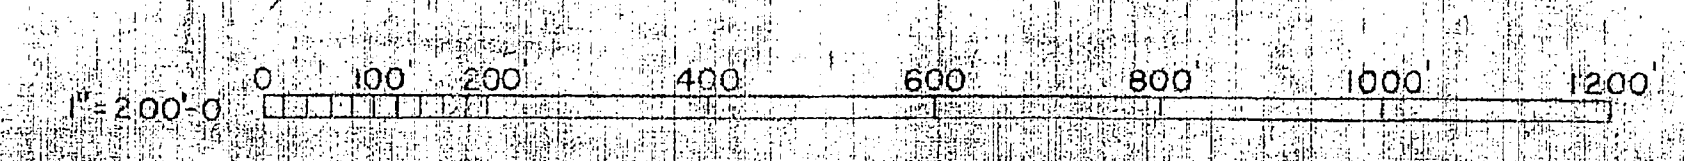

APPROVED FOR SHORE STATION DEVELOPMENT BOARD	DESIGNER
APPROVED FOR BUREAU OF YARDS AND DOCKS	DRW
APPROVED FOR SPONSOR BUREAU OR OFFICE	CHK
APPROVED FOR LOCAL DEVELOPMENT BOARD	SUPV.
DATE	IN CHARGE
	APPROVED
	DATE
	COMMANDING GENERAL

REVISION	DATE	APPD	DESC
P.W. DRAWING NO.			DEPARTMENT OF MARINE BAP
			MA
			ARI

