


COLOR SCHEDULE:

Interior & exterior walls, including small utility pipe & conduit on walls - concrete. Beams, doors & window frames - office furniture & laboratory furniture - medium gray. Pumps, chemical feeders, handrails - light gray. Elect. Motors, panels & starters - medium blue. Filters, pipes & valves - Alumin. Valves, pipe handles & trolley hoist - Red. Hatch covers, bar grates, checkered plates, steel stairs - dark gray. Treatment equipment submerged - black.

All items in the new & old structure shall be cleaned, primed & finish coats applied as called for in the specifications.


All pipes, pumps, tanks, meters, gauges, motors, panels, controls, etc. shall be labeled by stencil as called for in the specifications.

Before ordering paint, submit paint schedule and color chips to the Officer in Charge.

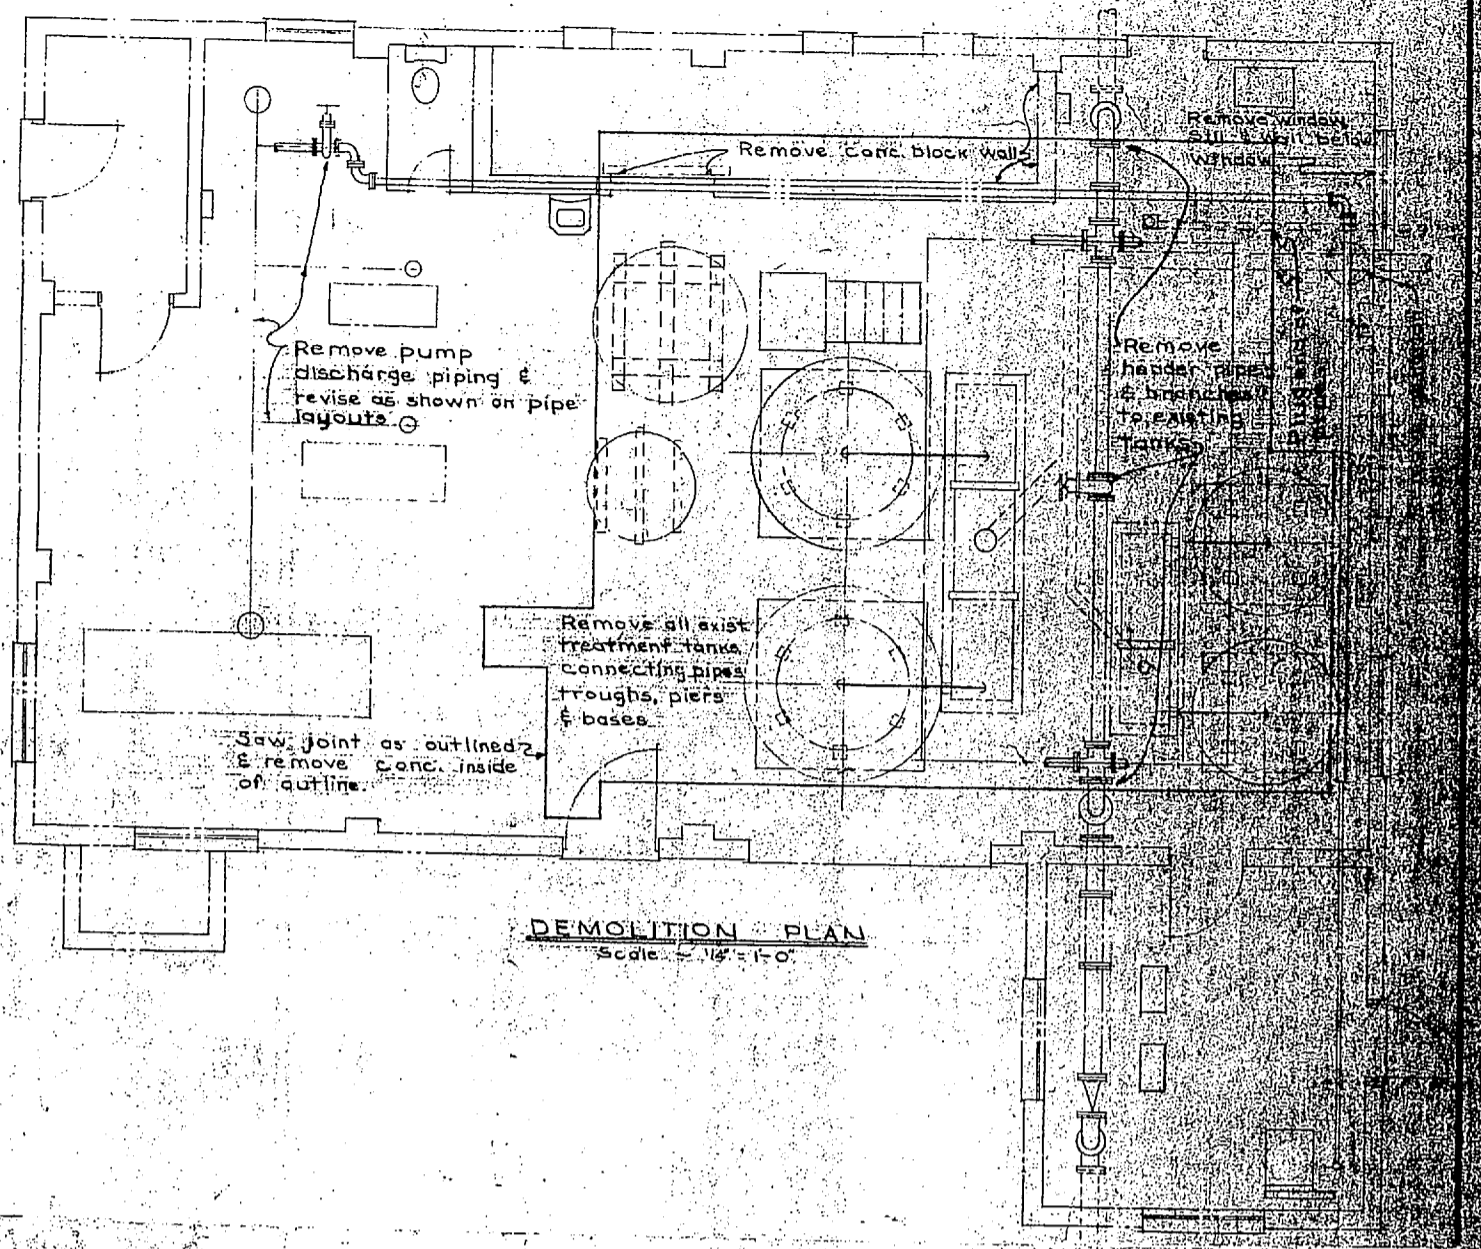

DEMOLITION PLAN
Scale: 1/4" = 1'-0"

GRAPHIC SCALES

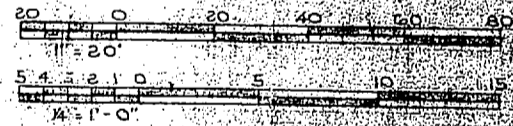

FILED

CATEGORY CODE NO. 841 10		DEPARTMENT OF THE NAVY DISTRICT PUBLIC WORKS OFFICE ENGINEERS & ARCHITECTS	
DPMO DRAWING NO. 0122 DES. R.M.P. ORGN. W.W.W. CHG. C.J.J. PROJ. MOD. S.E.P. DIR. GEN. [Signature]		WM. F. FREEMAN, INCORPORATED MARINE CORPS AIR FACILITY NEW RIVER, N.C. EXPANSION OF UTILITIES WATER TREATMENT PLANT LAYOUT & DEMOLITION PLAN APPROVED: [Signature]	
SATISFACTORY TO: [Signature] DATE: [Signature] SUBMITTED BY: W. F. FREEMAN, INCORPORATED DATE: 10-30-61		APPROVED FOR BUREAU OF YARD & DOCK: [Signature] DATE: 7 NOV 1961 DRAWING NO. 841 10	

