


- LEGEND**
- EXISTING STRUCTURE
  - PROPOSED OR FUTURE STRUCTURE
  - EXISTING WATER MAIN
  - EXISTING RAW WATER MAIN
  - PROPOSED OR FUTURE WATER MAIN
  - PROPOSED OR FUTURE RAW WATER MAIN
- SYMBOLS**
- FIRE HYDRANT
  - VALVE
  - AIR RELEASE VALVE
- Note: Future Utilities Designated Thus (F)

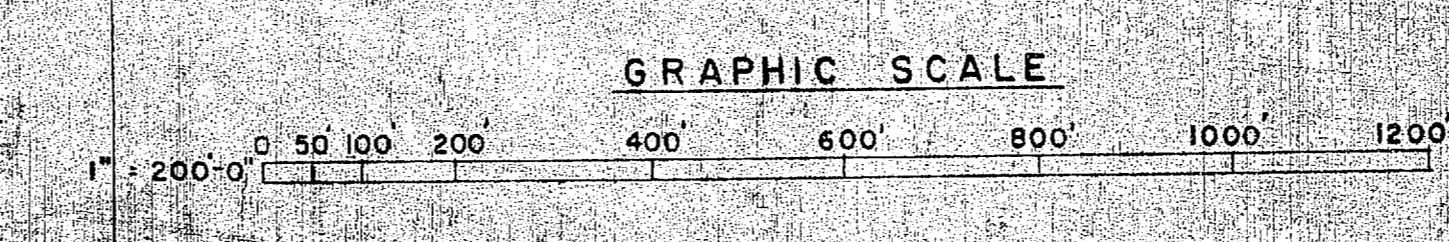

APPROVED FOR SHORE STATION DEVELOPMENT BOARD	REVISION DATE	APPD	DESCRIPTION
APPROVED FOR BUREAU OF YARDS AND DOCKS	P.W. DRAWING NO.		DEPARTMENT OF THE NAVY BUREAU OF YARDS & DOCKS MARINE BARRACKS, CAMP LEJEUNE, N.C.
APPROVED FOR SPONSOR BUREAU OR OFFICE	DES		MASTER SHORE STATION DEVELOPMENT PLAN PART IV - SECTION AREA DEVELOPMENT PLAN RIFLE RANGE AREA UTILITIES WATER DISTRIBUTION
	DRWN		
	CHK		
APPROVED FOR LOCAL DEVELOPMENT BOARD	IN CHARGE		
DATE	APPROVED	DATE	SCALE
	COMMANDING GENERAL	STATION DEVELOPMENT BOARD	SHEET
			Y&D



