


NOTE: ALL EXISTING BUILDING NUMBERS ARE PREFIXED BY H, AND ALL EXISTING STRUCTURES ARE PREFIXED BY S-H.

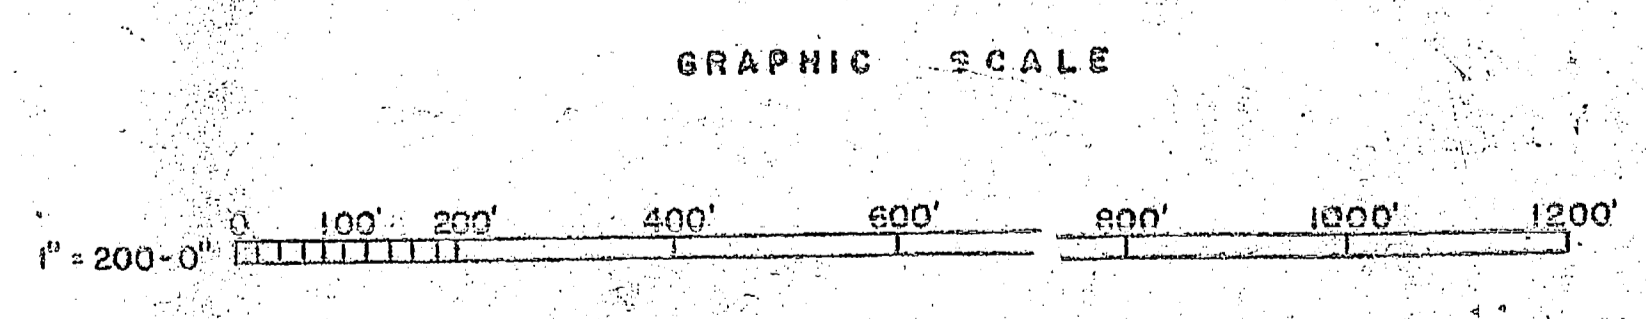

REVISIONS			
SYM	DESCRIPTION	DATE	APPROVED

PUBLIC WORKS DEPT. MARINE CORPS BASE CAMP LEJEUNE, N.C.		DEPARTMENT OF THE NAVY NAVAL FACILITIES ENGINEERING COMMAND ATLANTIC DIVISION NORFOLK, VIRGINIA	
DESIGNED BY CHKD BY	UPD BY DATE	PROJECT TITLE WATER DISTRIBUTION	
APPROVED BY DATE	DATE	PROJECT NO. HOSPITAL AREA (7)	
PUBLIC WORKS OFFICER	DATE	PROJECT CODE F 80001	
SATISFACTORY TO	DATE	PROJECT NO. 12260	
COMMANDEER GENERAL	DATE	PROJECT NO. 12260	
APPROVED	DATE	PROJECT NO. 12260	
DRAWN BY		PROJECT NO. 12260	

