




PLAN
RAW WATER VENTURI PIT
FINISH WATER VENTURI PIT

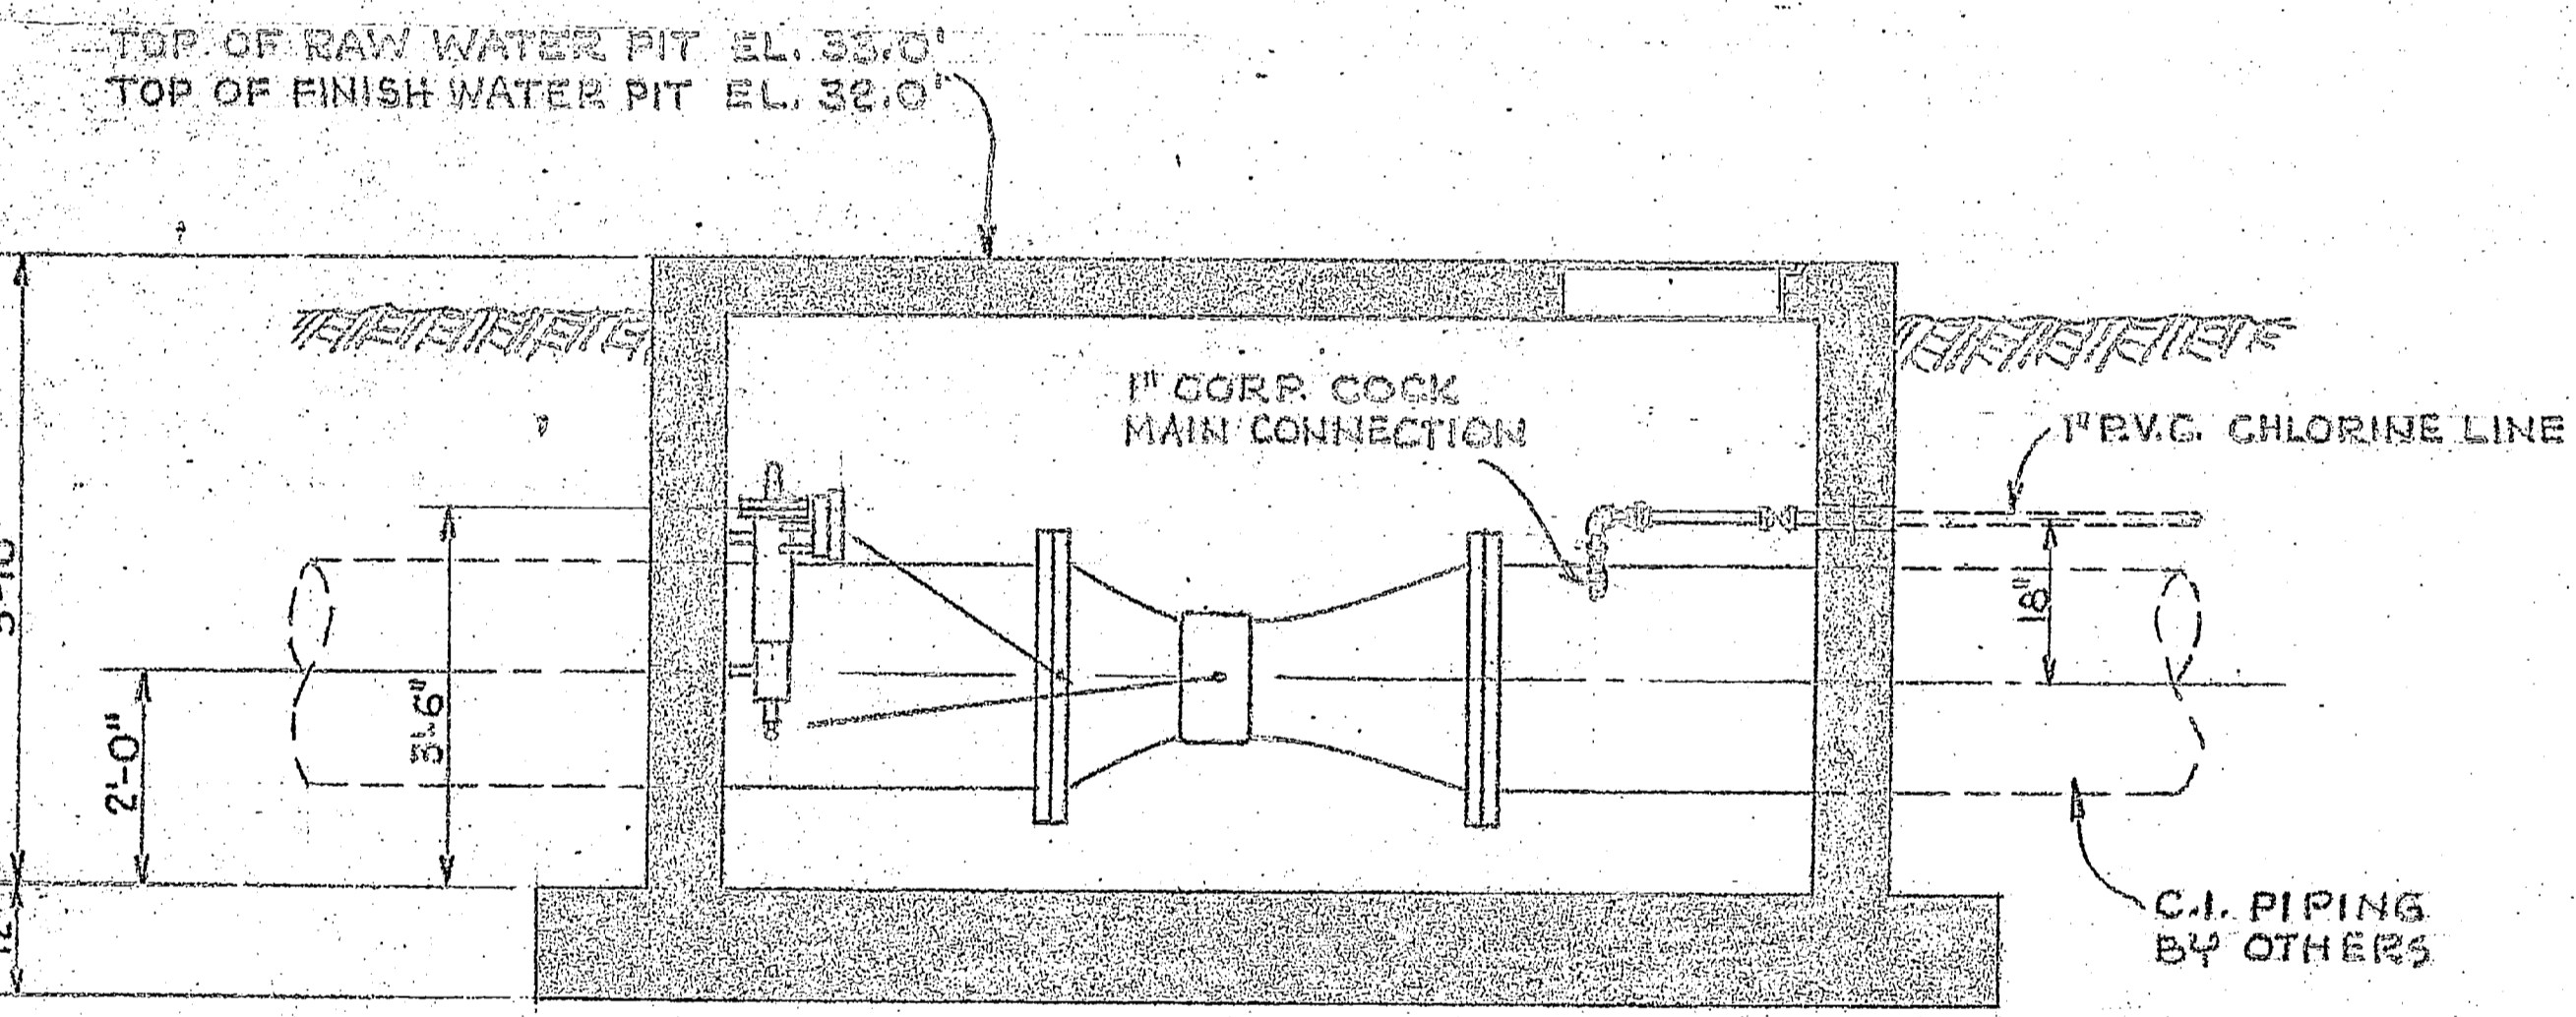

ELEVATION

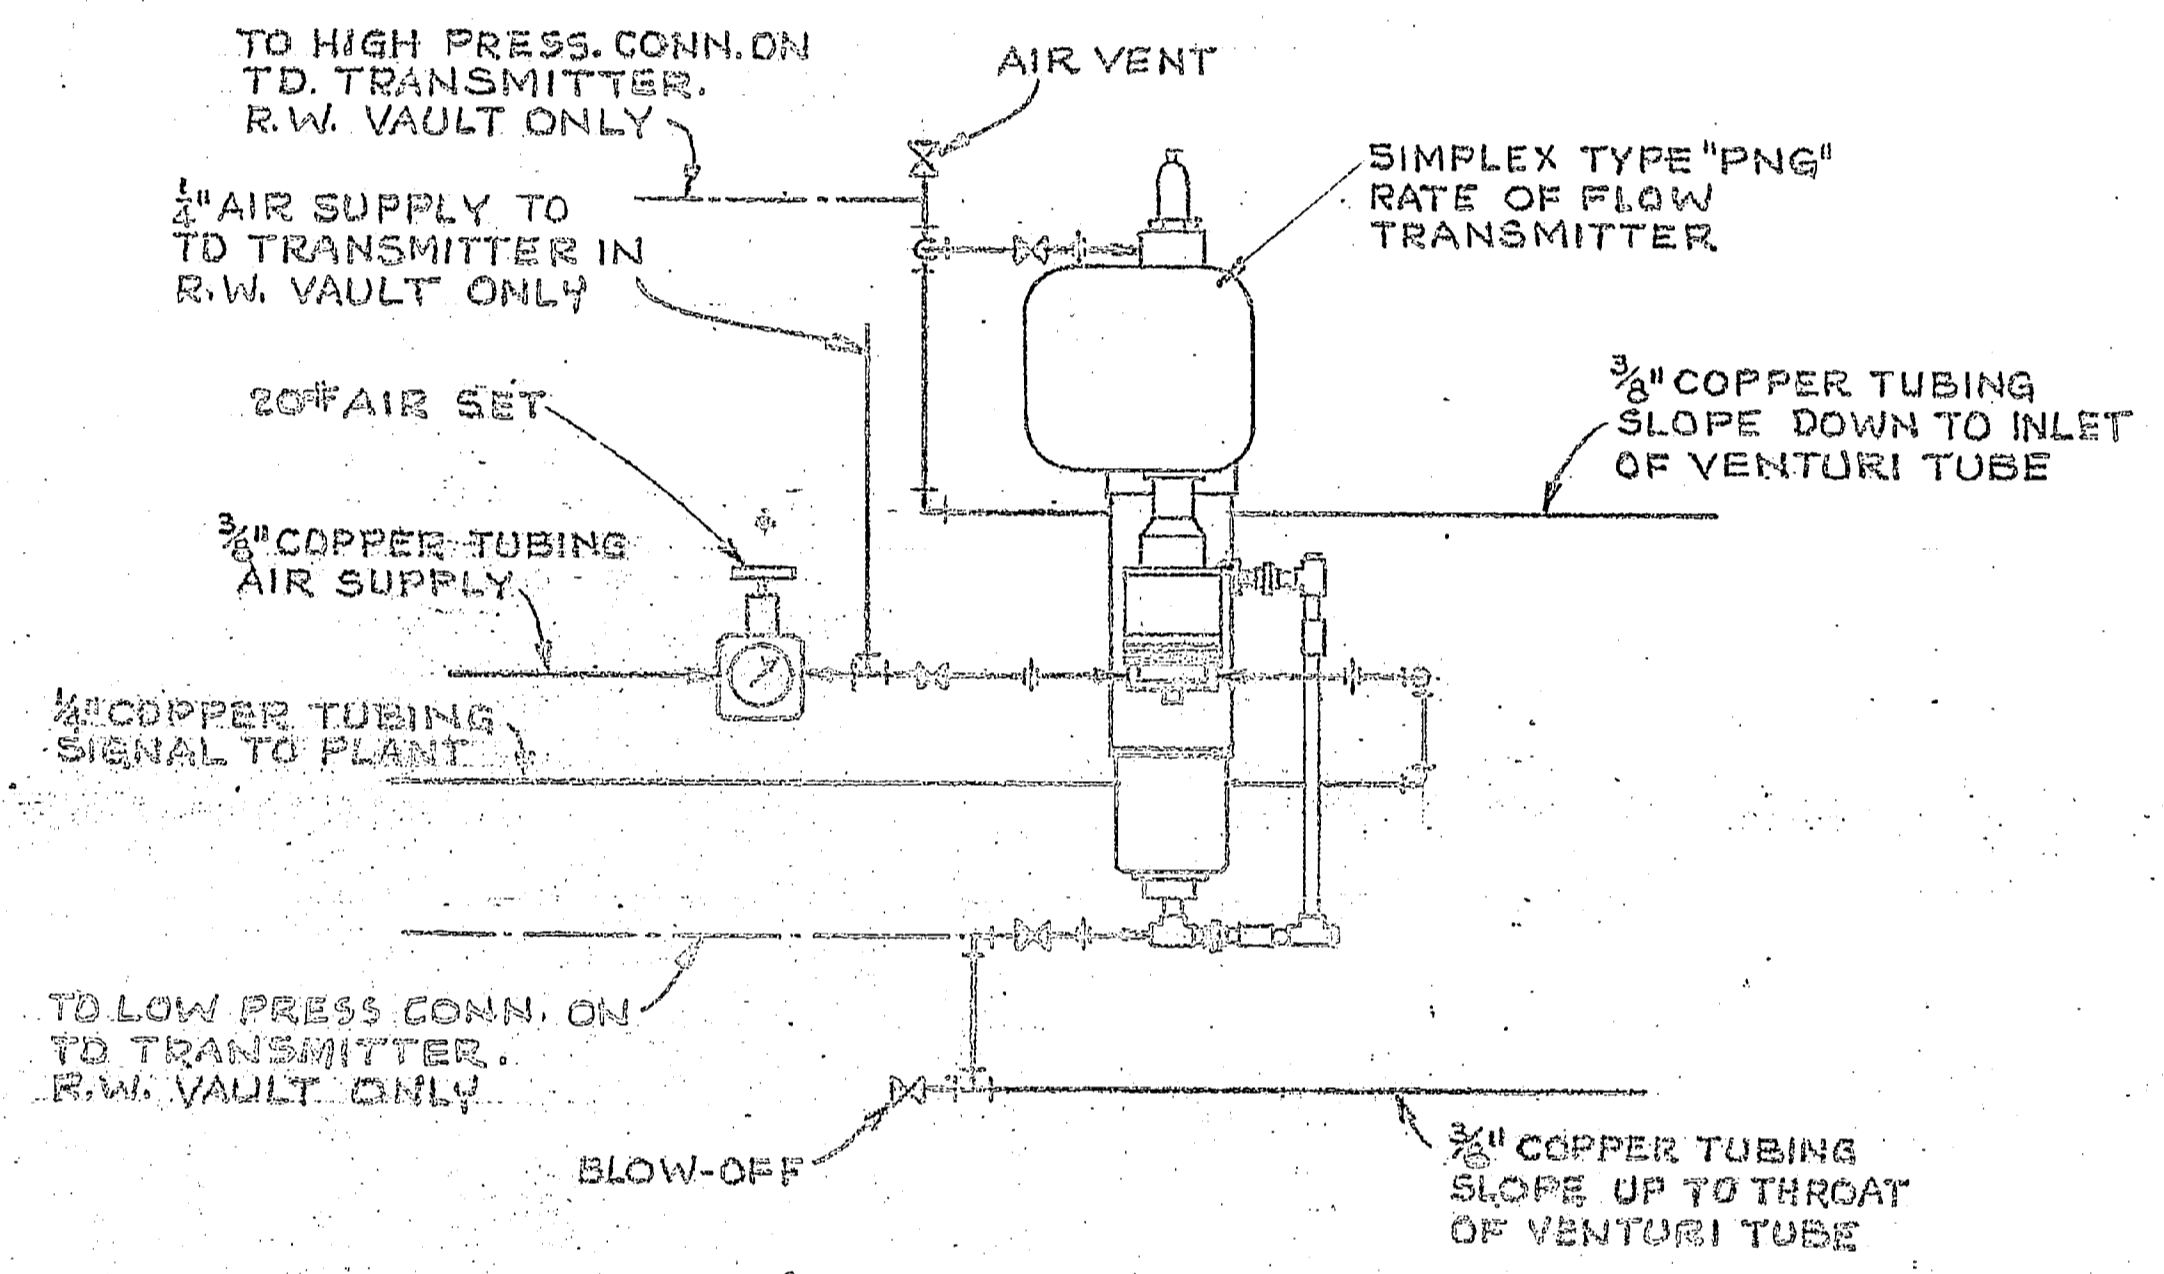

TRANSMITTER PIPING

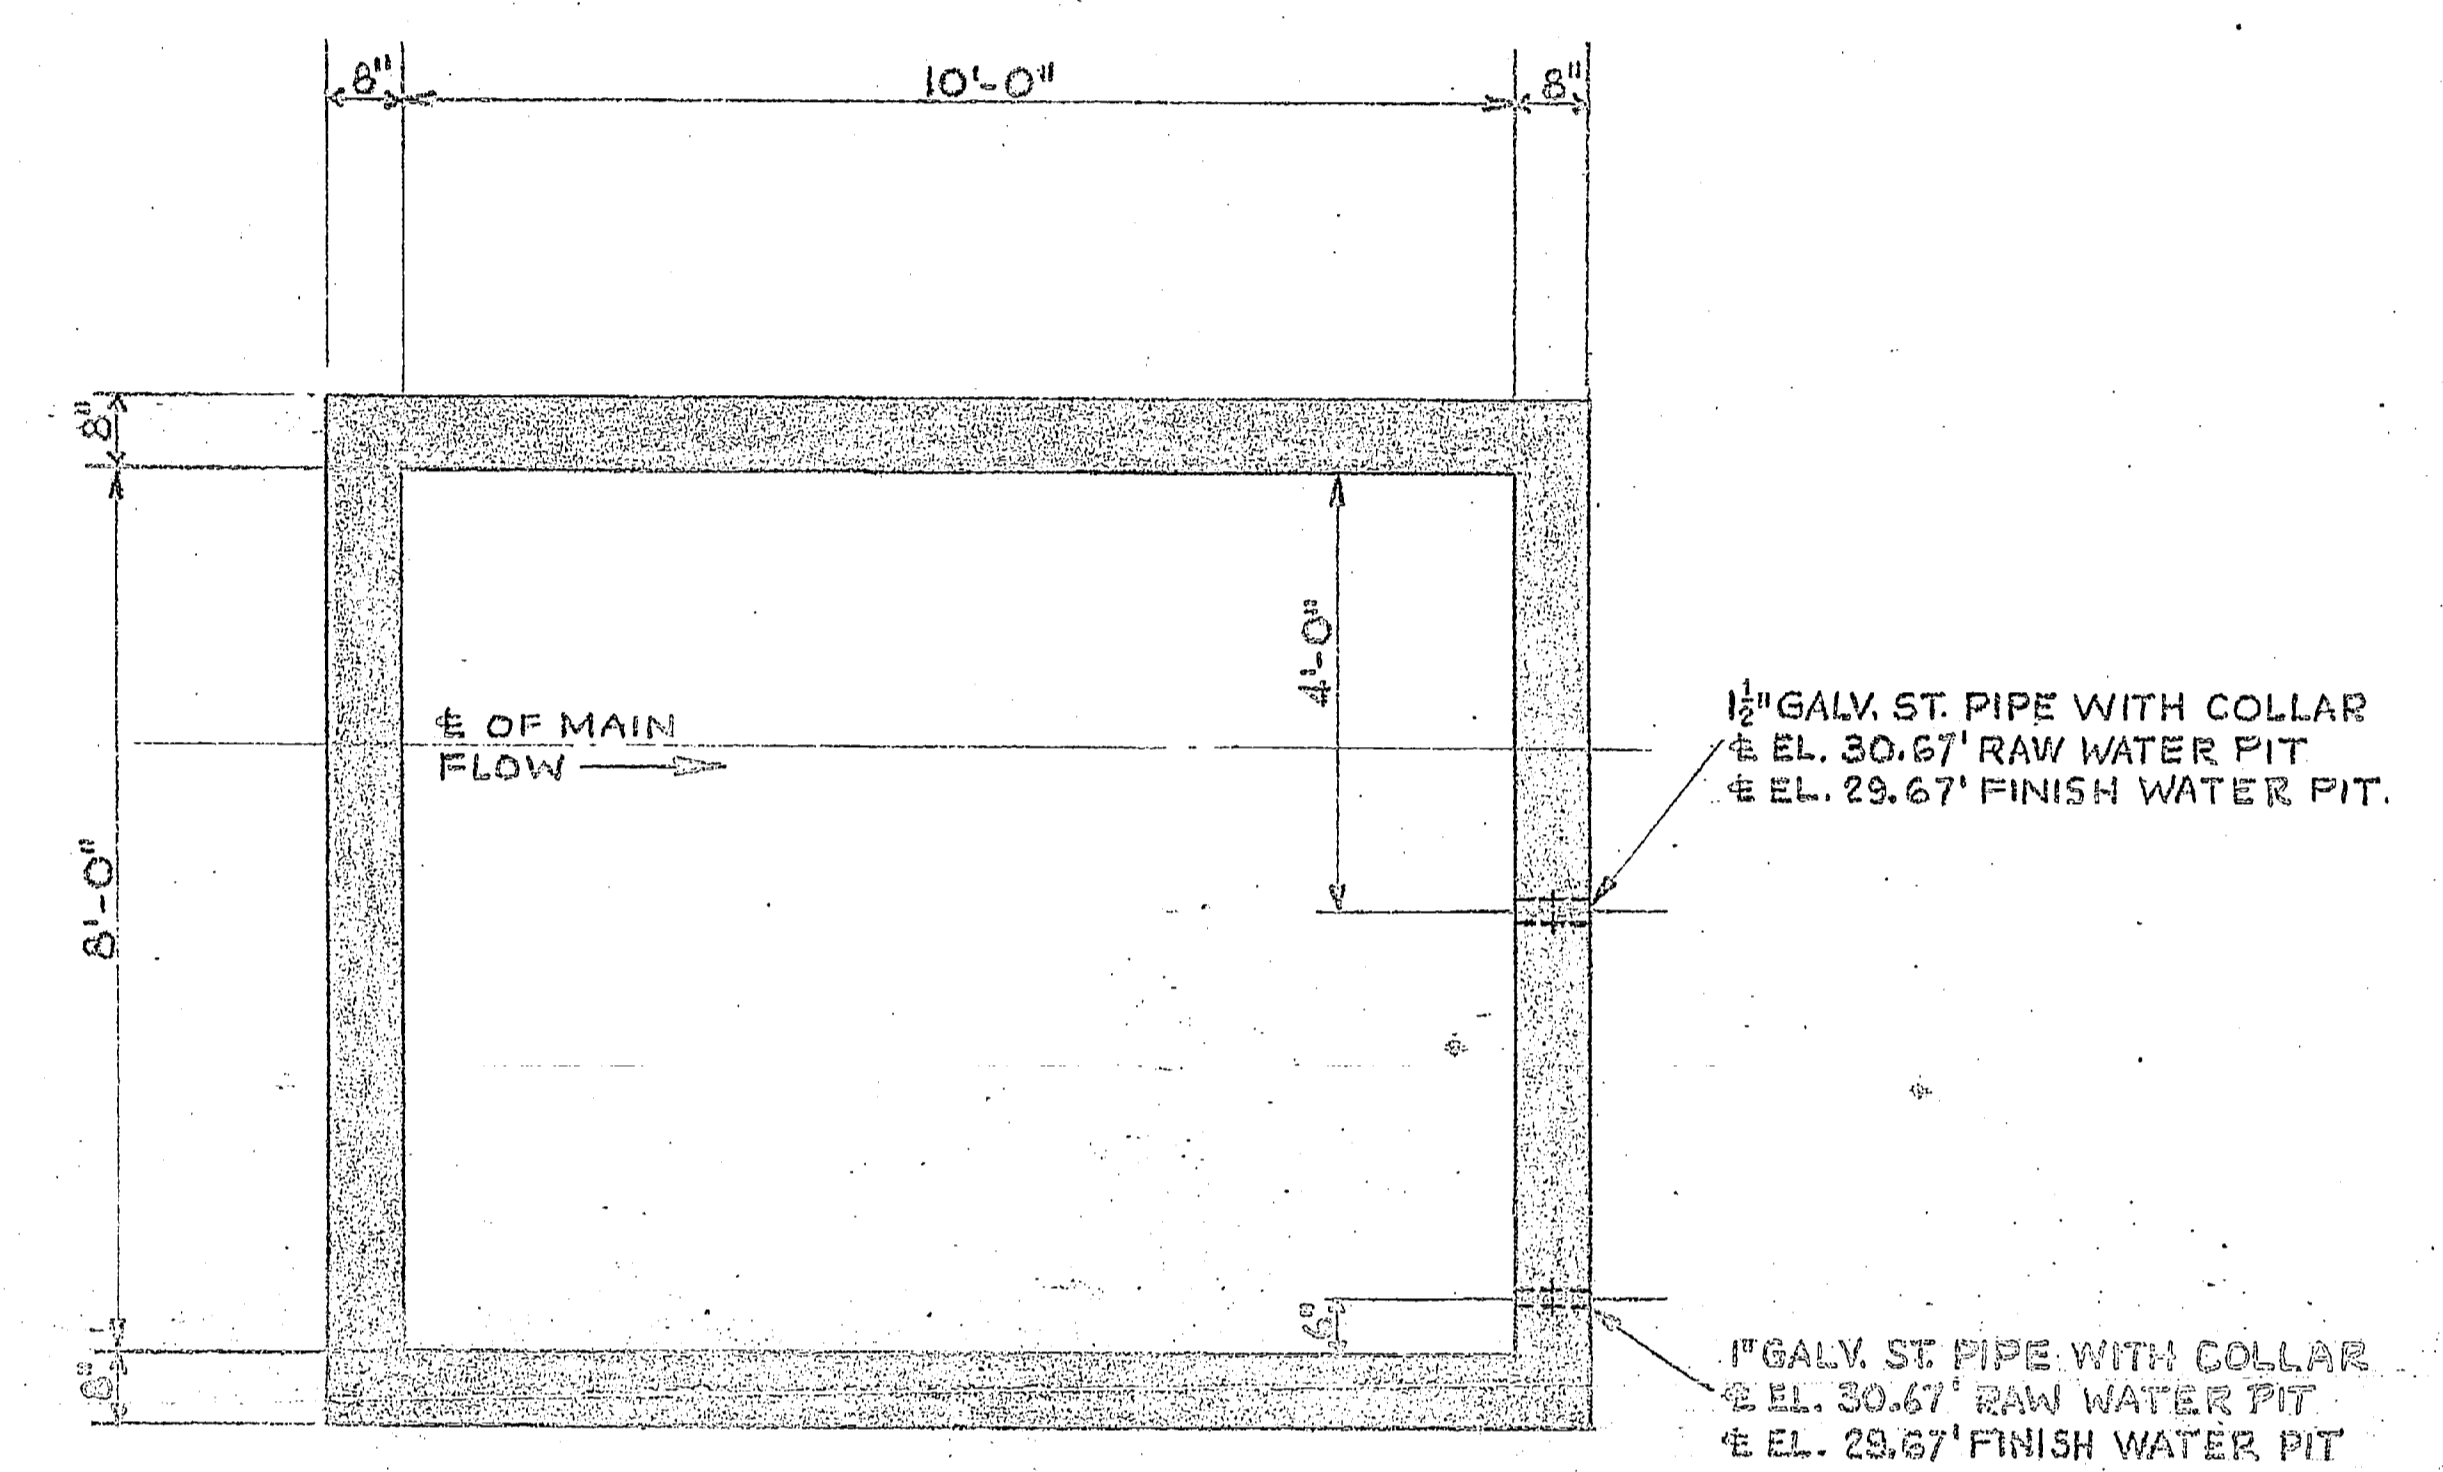

THIMBLE SETTING PLAN
RAW WATER VENTURI PIT
FINISH WATER VENTURI PIT

REVISED PRINT
Destroy all previous prints
of this number.
Roberts Filter Mfg. Co.
Darby, Pa.
Date: 5-11-71

Date: 5-11-71
APPROVED
Subject to Meet Of
Job Plans & Specifications
By: [Signature]
Quality Control Representative

2			
1	ADDED TO TRANSMITTER FOR R.W. VAULT	5-11-71	RAW
No.	REVISION	DATE	BY
LAYOUT # T.S. DWG. VENTURI VAULTS MARINE CORPS BASE CAMP LEJEUNE, N.C.			
ROBERTS FILTER MFG. CO. DARBY, PENNA.			
DRAWN R.W.	DATE 1-28-71	CHECKED	DATE
TRACED	DATE	APPROVED	DATE
SCALE 1/2" = 1'-0"		CONTRACT 1683 S.O.	
SECTION 6	DRAWING No. 6 2 4 9 -17		

