




**OPTION A1: PROPOSED ALBERTSONS ELEVATION**  
SCALE: 1/8" = 1'-0"

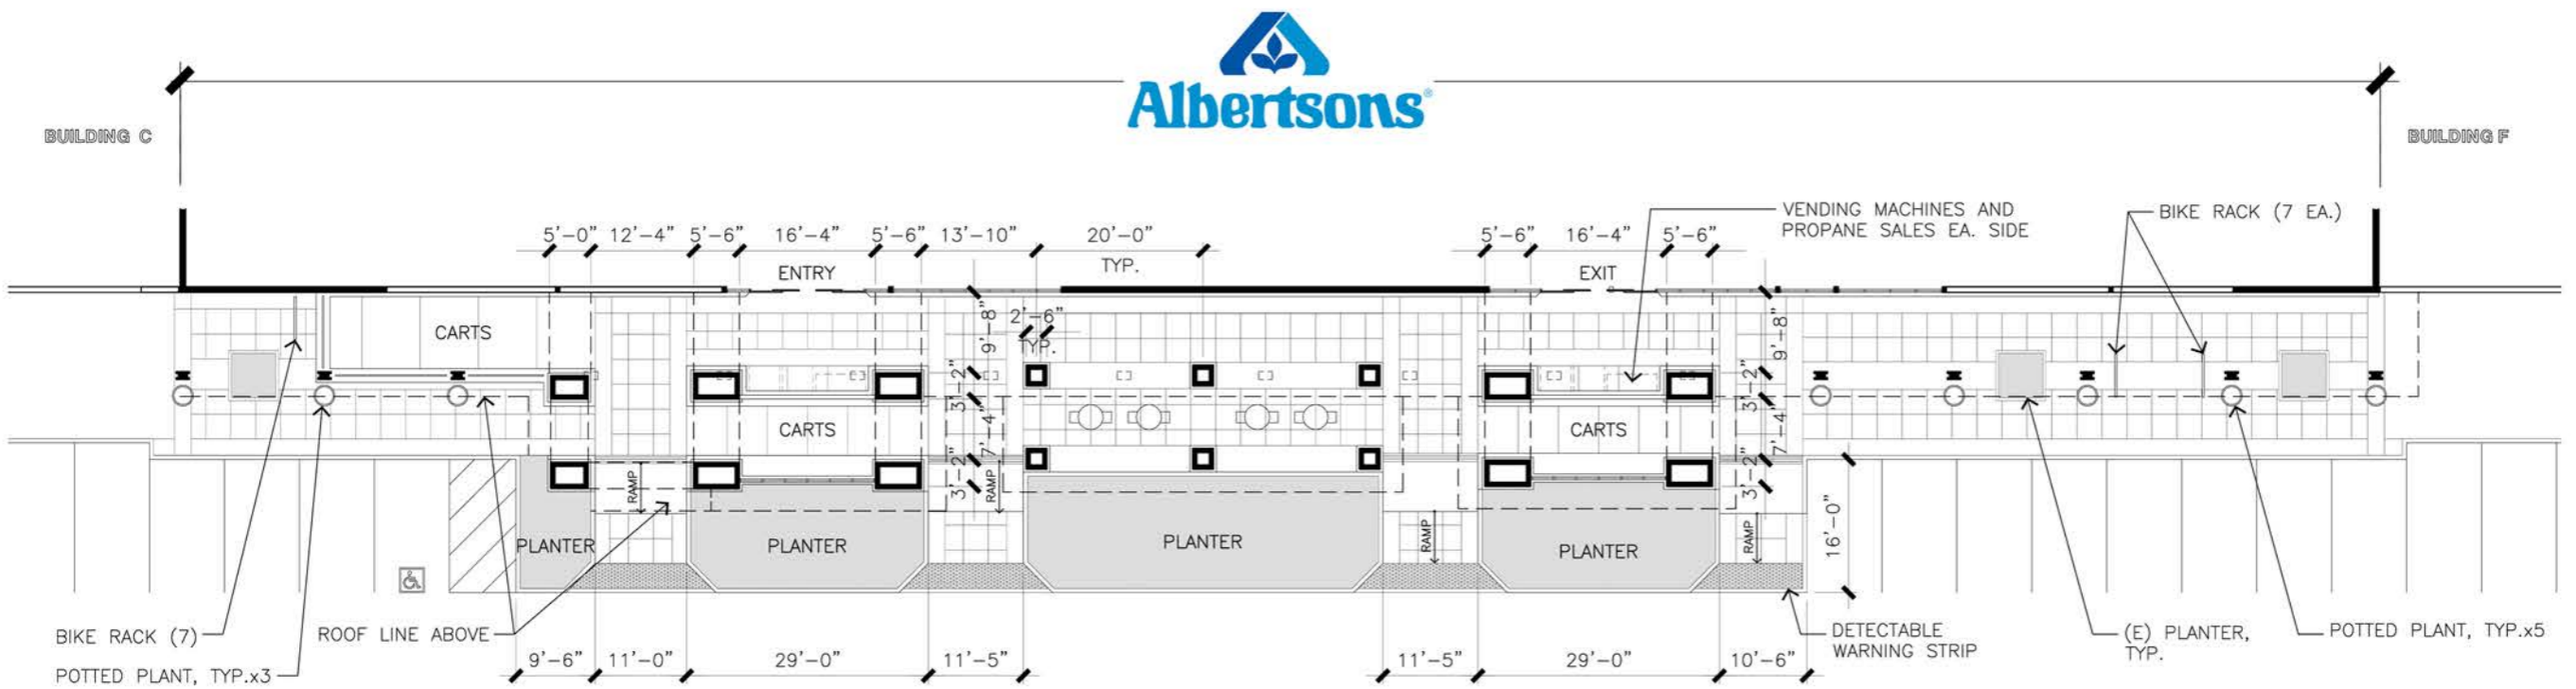

**OPTION A1: PROPOSED ALBERTSONS HARDSCAPE**  
SCALE: 1/8" = 1'-0"