


# TEMPORARY CONSTRUCTION SIGN FOR RURAL DEVELOPMENT PROJECTS

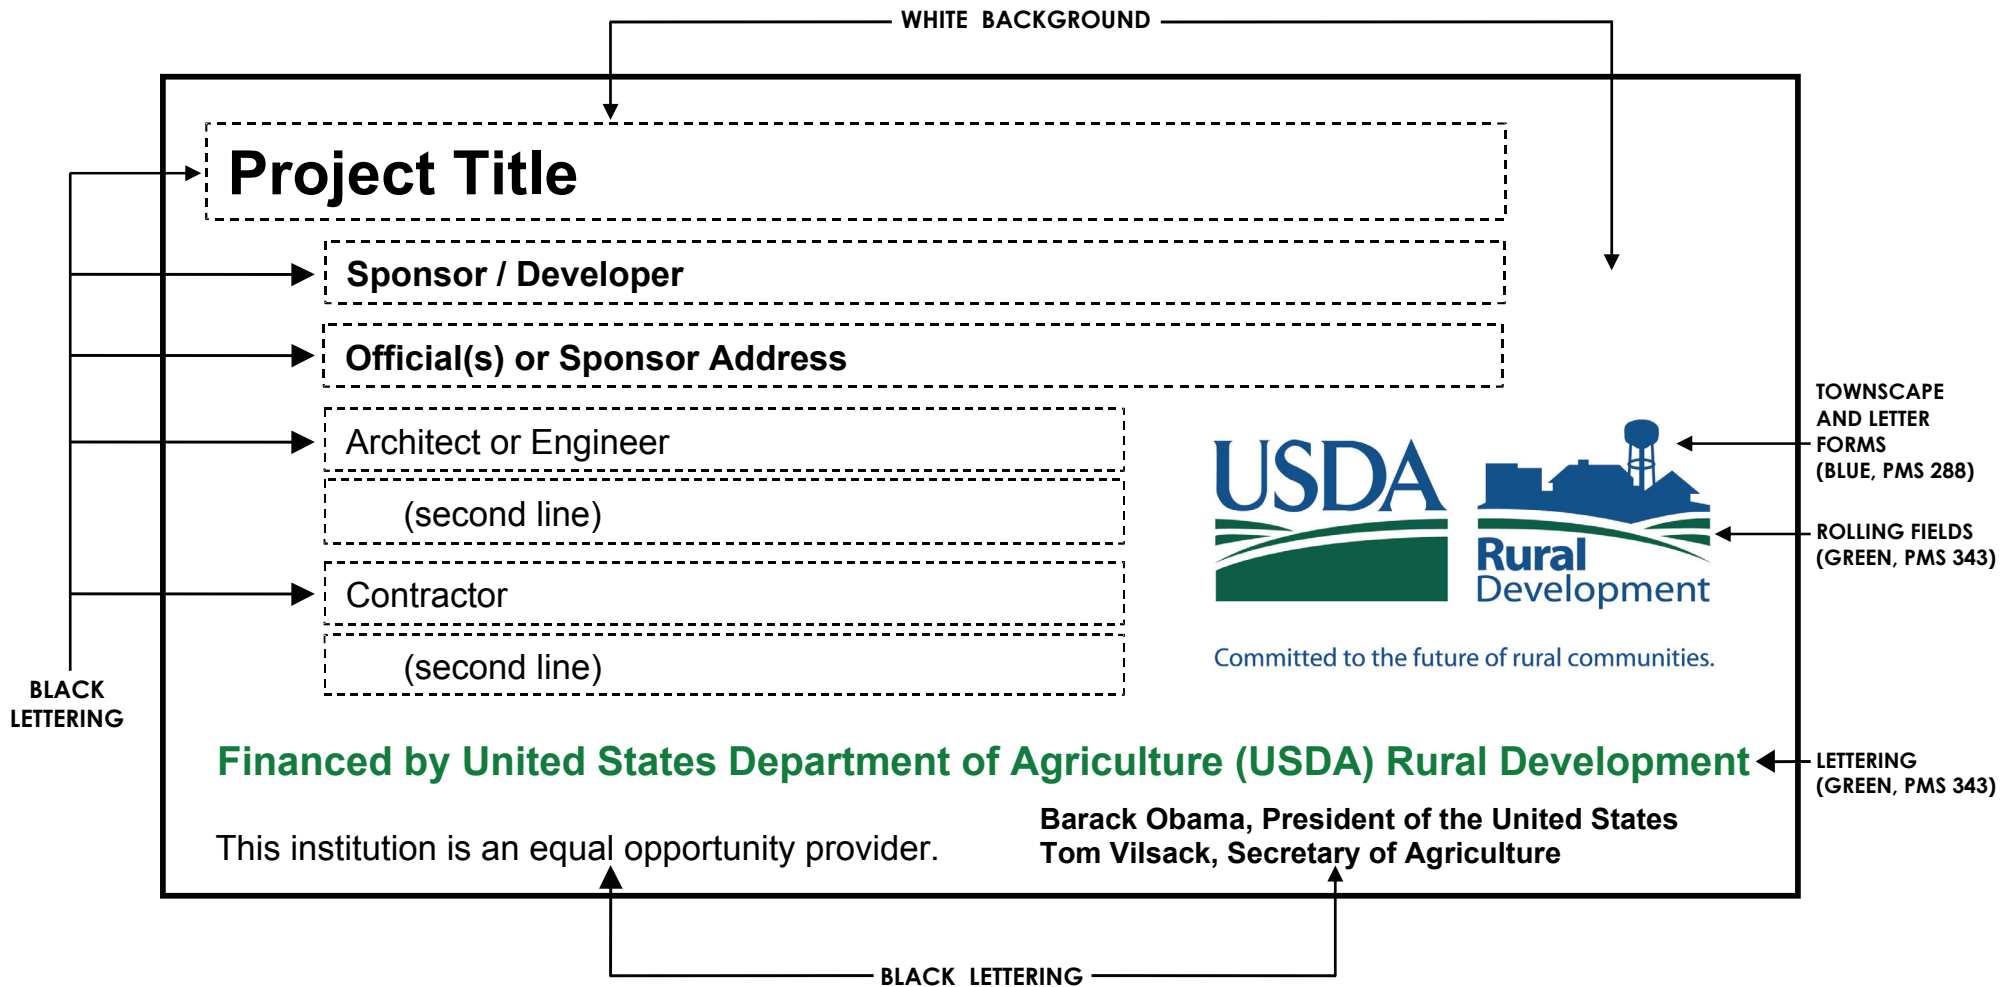

**SIGN DIMENSIONS:** 1200 mm x 2400 mm x 19 mm (approx. 4' x 8' x 3/4")  
PLYWOOD PANEL (APA RATED A-B GRADE-EXTERIOR)