


A
B
C
D
E
F
G

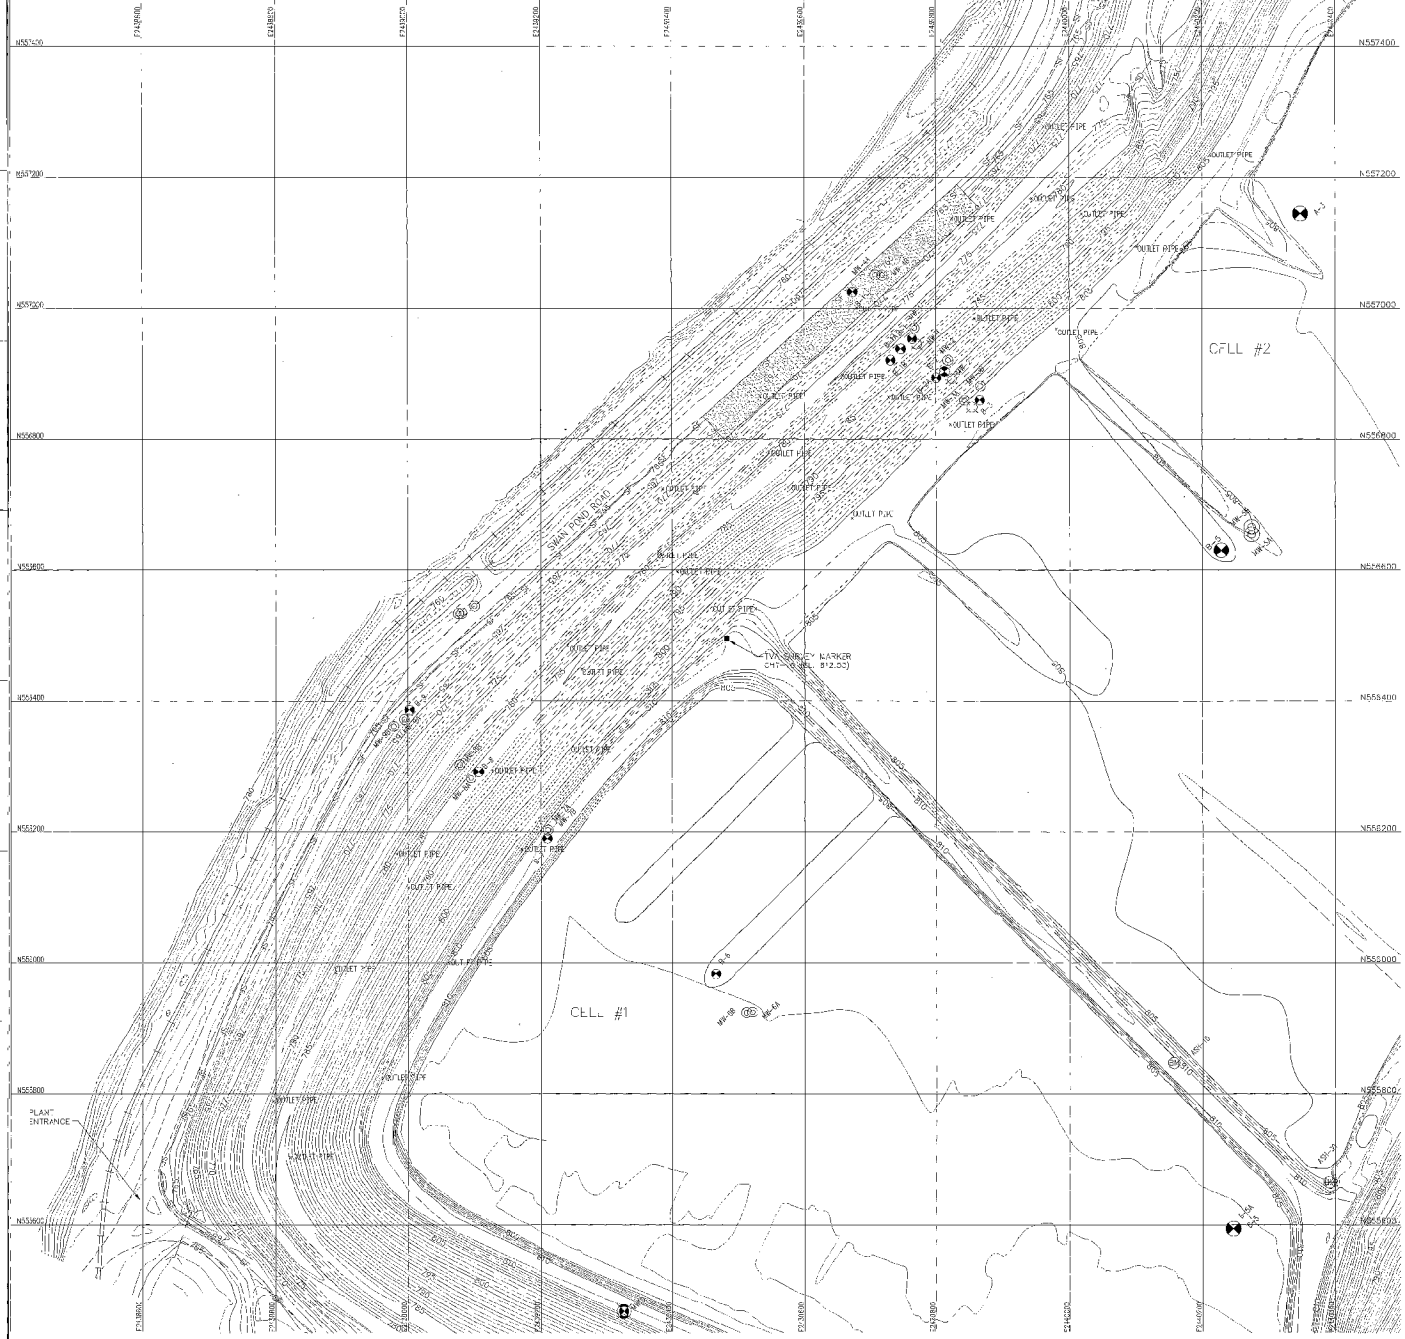

LEGEND

- ⊙ M-2 MONITORING WELL
- ⊙ B-2P SOIL BRINE
- GROUND CONTOUR (FEET)
- ROAD
- RAIL LINE
- SF SILT FENCE
- ▨ AREA REHABILITATED IN DECEMBER 2009

- NOTES:**
1. TOPOGRAPHICAL MAP PROVIDED BY TVA. AGE AND METHOD OF CREATION UNKNOWN BY PROVIDER.
 2. LOCATIONS OF MONITORING WELLS AND SOIL BRINES WERE FIELD VERIFIED.

JUN 06 2008		REV		DATE		BY		CHECKED BY		APPROVED BY	
1	01	01	01	01	01	01	01	01	01	01	01
DIGITAL ISSUE FOR ALL PROJECTS 2008-2009											
SCALE: 1"=80' EXCEPT AS NOTED											

EXISTING SITT PLAN

**COAL-COMBUSTION
BY-PRODUCT (ASH)
DISPOSAL FACILITY**

DESIGNED BY	DRAWN BY	CHECKED BY	REVIEWED BY	DATE	PROJECT	STATUS
KINGSTON FOSSIL PLANT TENNESSEE VALLEY AUTHORITY FOSSIL AND HYDRO ENGINEERING						
ADDITIONAL CODE	SEP 07	38	C	10W400-2	R 0	

FLUOR CORP. ELECTRONICALLY REVISIONED DRAWING
THIS DRAWING HAS BEEN COMPLETELY REDRAWN
AND SUPERSEDES (3892-006 '00) C.A.D. BRONDS
DO NOT ALTER MANUALLY