

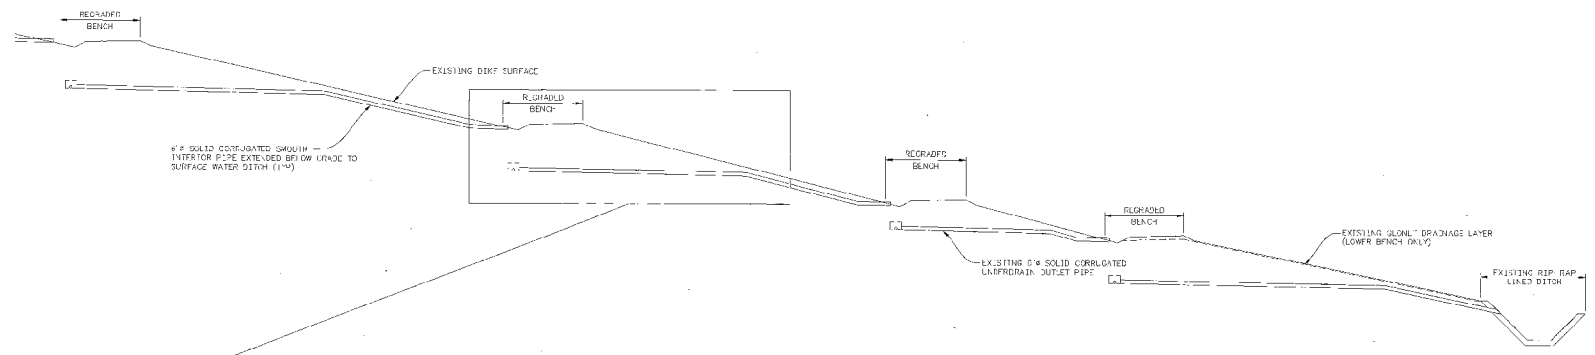


A
B
C
D
E
F
G
H

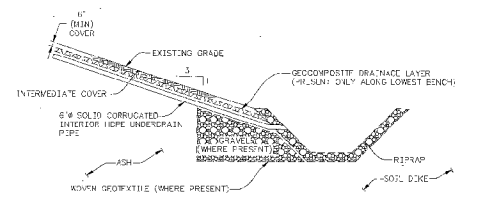

DETAIL A6
TYPICAL SECTION SHOWING
UNDERDRAIN PIPE EXTENSION
SCALE: 1"=6'
WREF: 389X203 SPOT

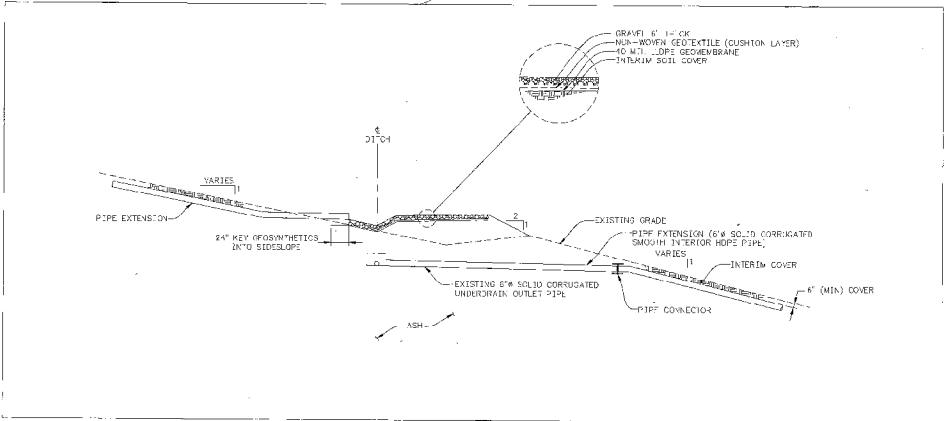

DETAIL D6
COVER UNDERDRAIN PIPE-PERIMETER DITCH INTERSECTION
SCALE: 1"=6'
WREF: 389X203

JUN 06 2008									
DATE	BY	CHKD	APPD	REV	DATE	BY	CHKD	APPD	REV
SCALE: 1"=80' EXCEPT AS NOTED									
GROUND WATER UNDERDRAIN DETAILS									
COAL-COMBUSTION BY-PRODUCT (ASH) DISPOSAL FACILITY									
DESIGNED BY	DRAWN BY	CHECKED BY	APPROVED BY	DATE	PROJECT	AS SHOWN	REV	DATE	BY
KINGSTON FOSSIL PLANT TENNESSEE VALLEY AUTHORITY FOSSIL AND HYDRO ENGINEERING									
AUTOCAD R2000	DATE	2007	38	C	TOW400-5	R	0		

ELECTRONICALLY RESTORED DRAWING AND SUPPLEDES (3896-008 21)
DO NOT ALTER MANUALLY