

600-968E C 8E

2 3 4 5 6 7 8 9 10 11 12

A

B

C

D

E

F

A

B

C

D


E

F


G

H

BENCH 1 PROFILE

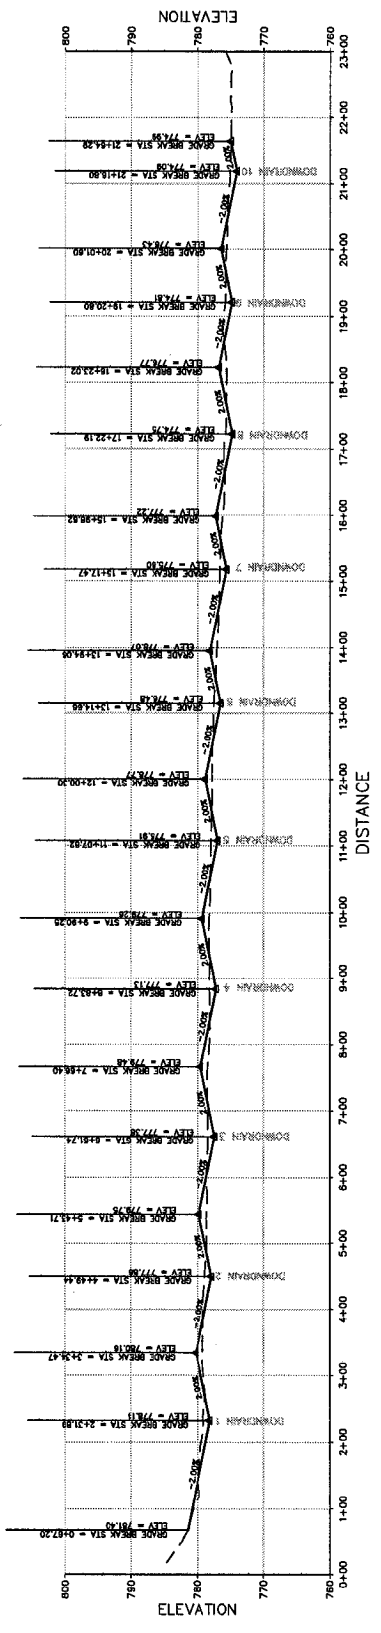

BENCH 2 PROFILE

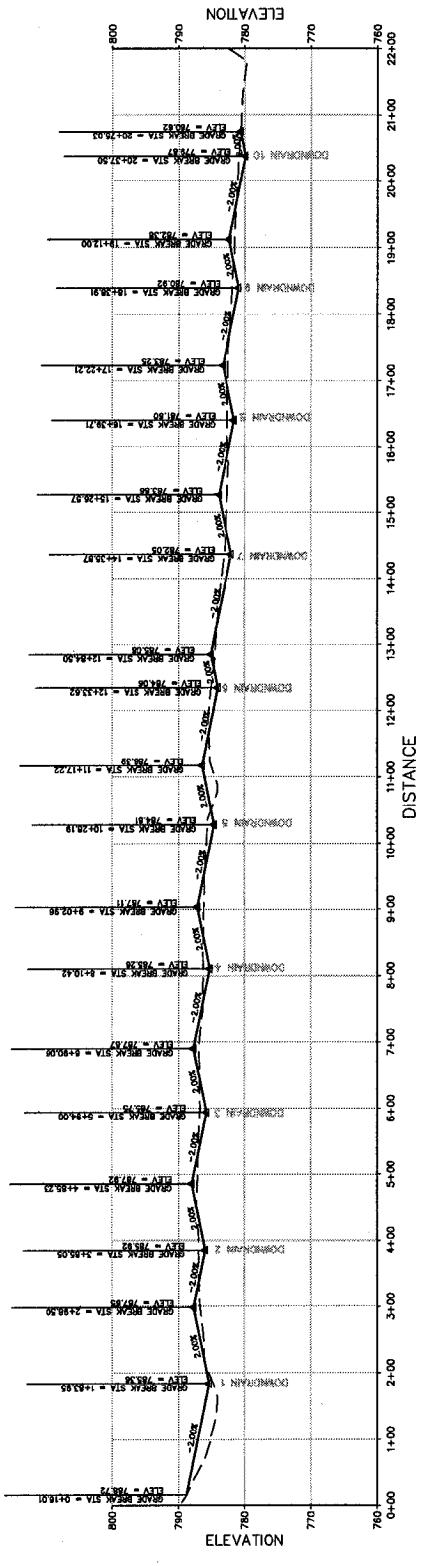

LEGEND

--- SURVEYED GROUND SURFACE (GEOINTEC, MAY 2007)
- - - PROPOSED BENCH REGRADE ELEVATIONS

NOTES:
1. ALL ELEVATIONS SHOWN ARE BASED ON MAY 2007 SURVEY AND ARE RELATIVE TO TMA MARKER CH-10.

NO.	DATE	ISSUE	BY	CHKD	APPD	SCALE	PROJECT
1	AUGUST 2007	ISSUE	W.B. LAW	J.J. ASHE	R.N. DAVES	1"=100'	COAL-COMBUSTION BY-PRODUCT (ASH) DISPOSAL FACILITY

PROFILES FOR BENCHES 1 AND 2

COAL-COMBUSTION BY-PRODUCT (ASH) DISPOSAL FACILITY

KINGSTON FOSSIL PLANT
TENNESSEE VALLEY AUTHORITY
FOSSIL AND FUELS DIVISION

AUTODESK CIVIL 3D AUG 07 38 C XXXX-004A R 0

DRAFT

GEOSYNTEC CONSULTANTS, INC. 0
TASK COMPLETED BY: REV. NO.

PLOT FACTOR: 1:1
C.A.D. DRAWING
DO NOT ALTER MANUALLY