

A

B

C

D

E

F

G

H

A



B

C

D

E

F

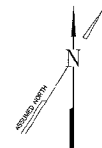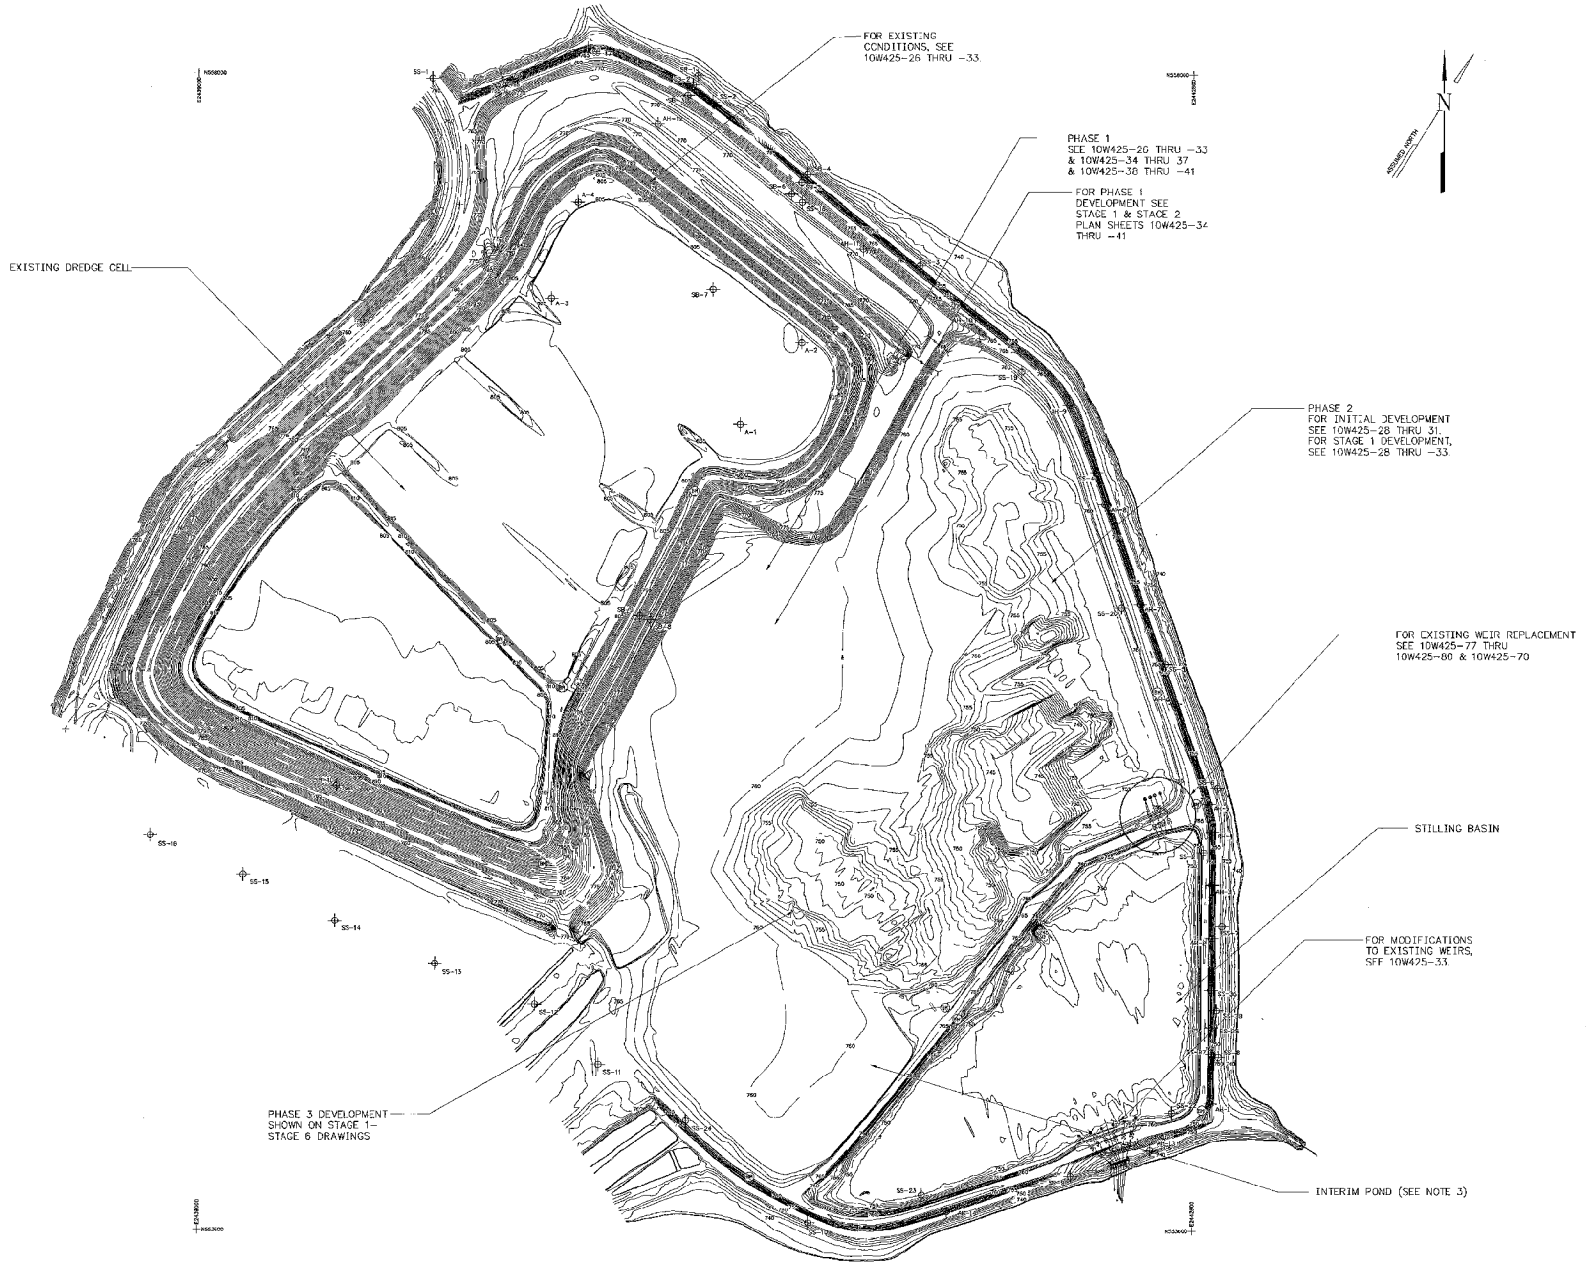

- NOTES:
1. FOR DRAWING INDEX AND LEGEND, SEE DRAWING 10W425-20.
  2. DRAWINGS 10W425-24 AND -25 DEPICT PHASED CONSTRUCTION INFORMATION. INITIAL CONSTRUCTION DRAWINGS BEGIN WITH 10W425-26.
  3. FOR INTERIM POND DEVELOPMENT, SEE NOTE 3 ON 10W425-26.

R 0											
REV	DATE	BY	CHKD	APP'D	DESCRIPTION						
1	10/1/00	JSP	JRD	REP	1	SRG	1	TRP	1	REL	
INITIAL ISSUE PER DCA KIF-05-1074-001-RE											
DATE	TIME	PERSON	DATE	TIME	PERSON	DATE	TIME	PERSON	DATE	TIME	PERSON
SCALE: 1" = 200' EXCEPT AS NOTED											
YARD											
PHASE 1 DREDGE CELL LATERAL EXPANSION DEVELOPMENT PLAN SHEET 1											
DESIGNED BY	DRAWN BY	CHECKED BY	SUPPLIED BY	INTEGRATED BY	APPROVED BY	ISSUED BY					
H.L. PETTY	D.P. DOORNB	R.E. BURKE	S.R. GAINES	L.J. PETERSON	D.L. LINDY						
KINGSTON FOSSIL PLANT TENNESSEE VALLEY AUTHORITY FOSSIL AND HYDRO ENGINEERING											
AUTOCAD R 14	DATE	C 36	C 10W425-24	R 0							