

A

B

C

D

E

F

G

H

A


B

C

D

E

F

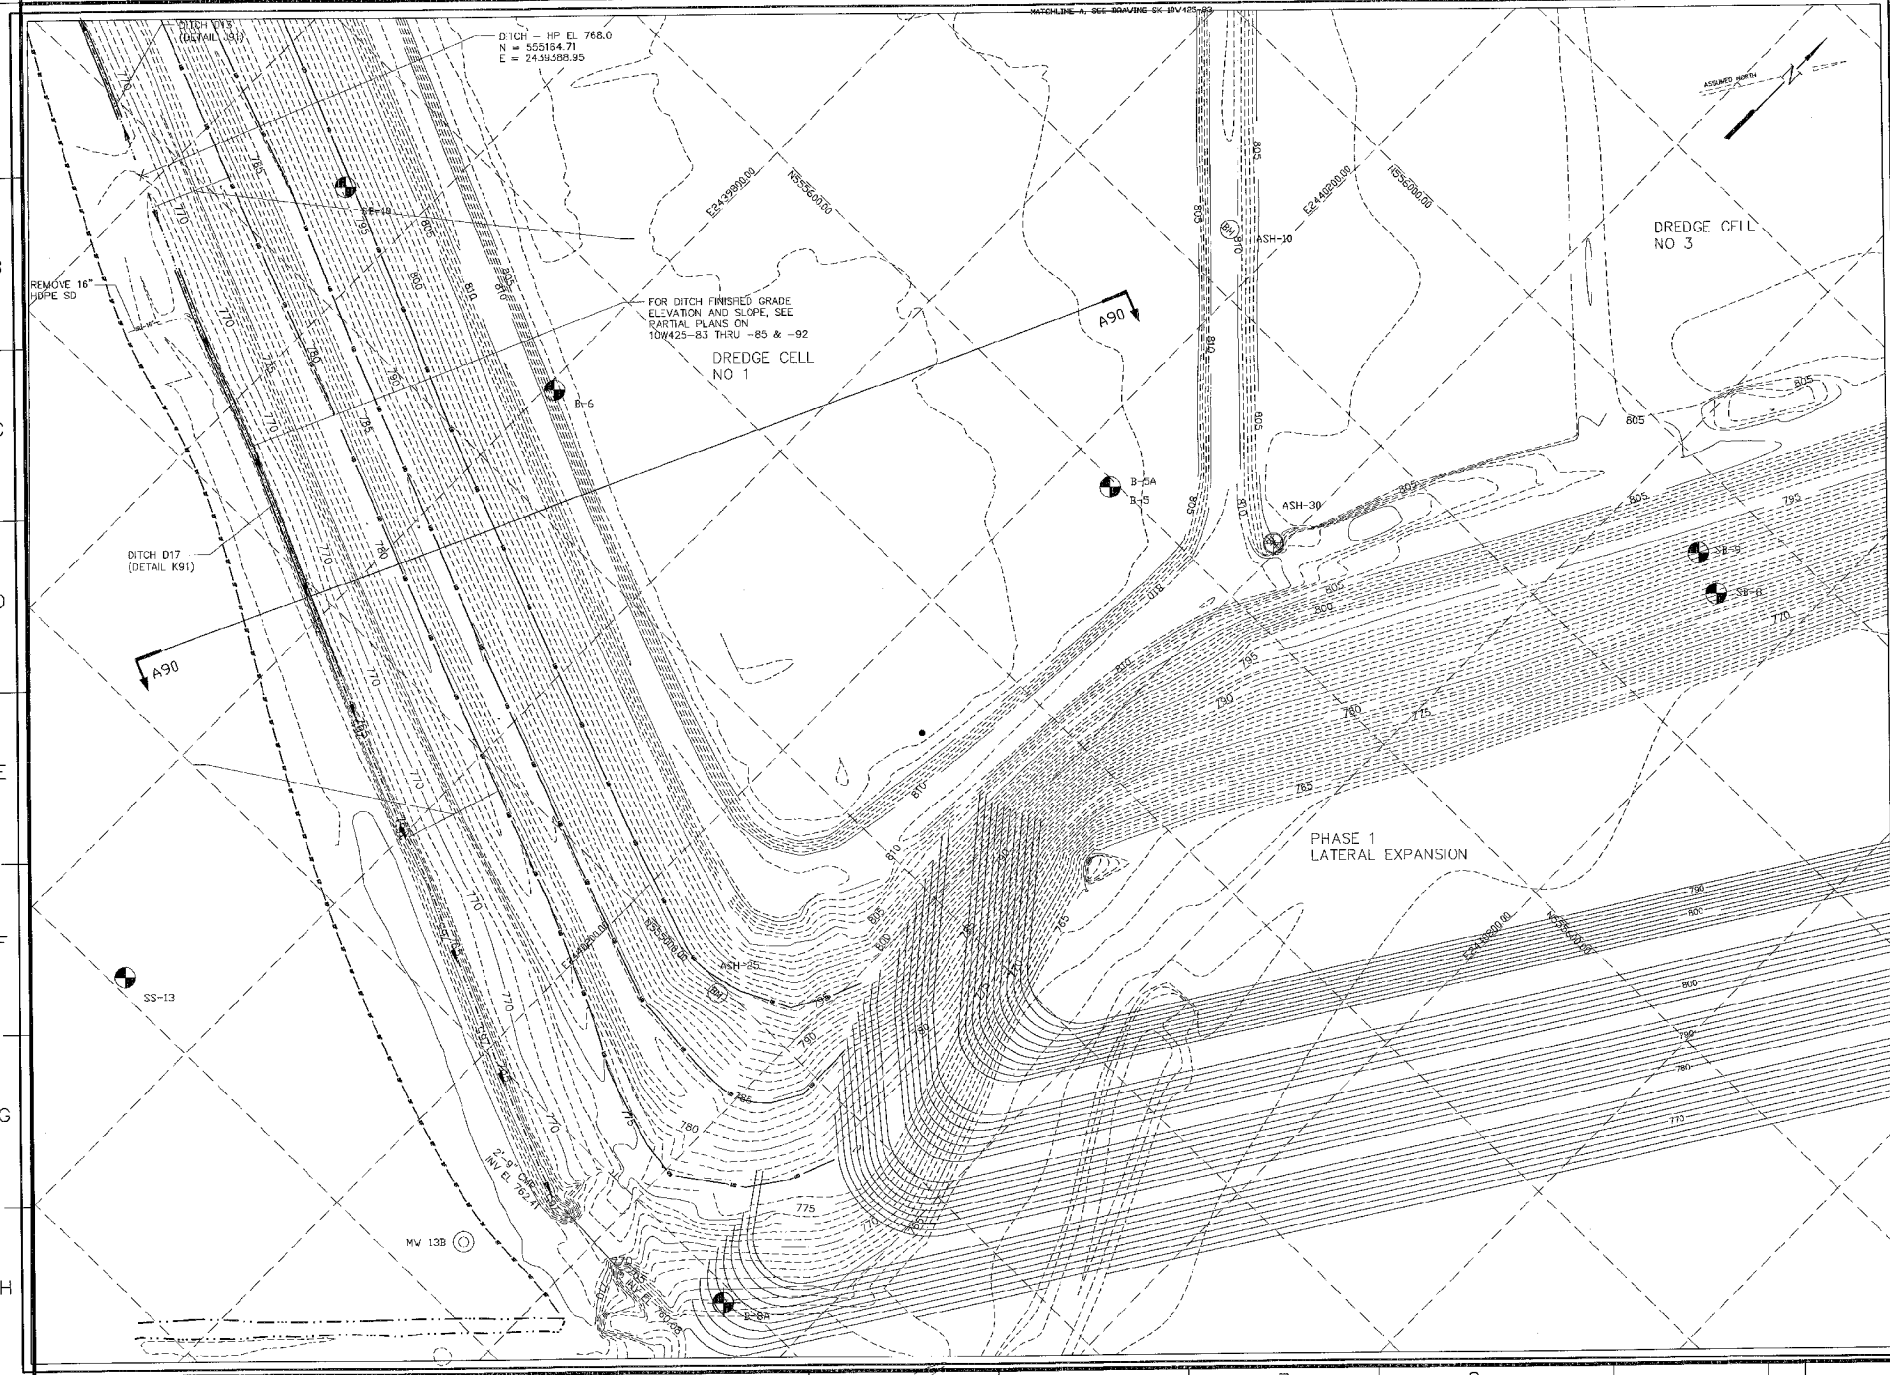

GENERAL NOTES
 1. FOR PERMIT MINOR MODIFICATION DRAWING INDEX AND LEGEND, SEE DRAWING 10W425-S1. FOR CONSTRUCTION NOTES, SEE 10W425-83.

MICHIGAN A. SEE DRAWING 10W425-85



KEY PLAN

REV	DATE	BY	DESCRIPTION
1	05/05/2005

SCALE: 1" = 50'
 YARD

**DREDGE CELL
 DIKE RESTORATION
 PLAN - SHEET 3**

DESIGNED BY: ... DRAWN BY: ... CHECKED BY: ... APPROVED BY: ...
 KINGSTON FOSSIL PLANT
 TENNESSEE VALLEY AUTHORITY
 FESSIL AND HYDRO ENGINEERING

AUTOCAD R20 DATE: 36 C 10W425-85 R 0