



A
B
C
D
E
F
G
H

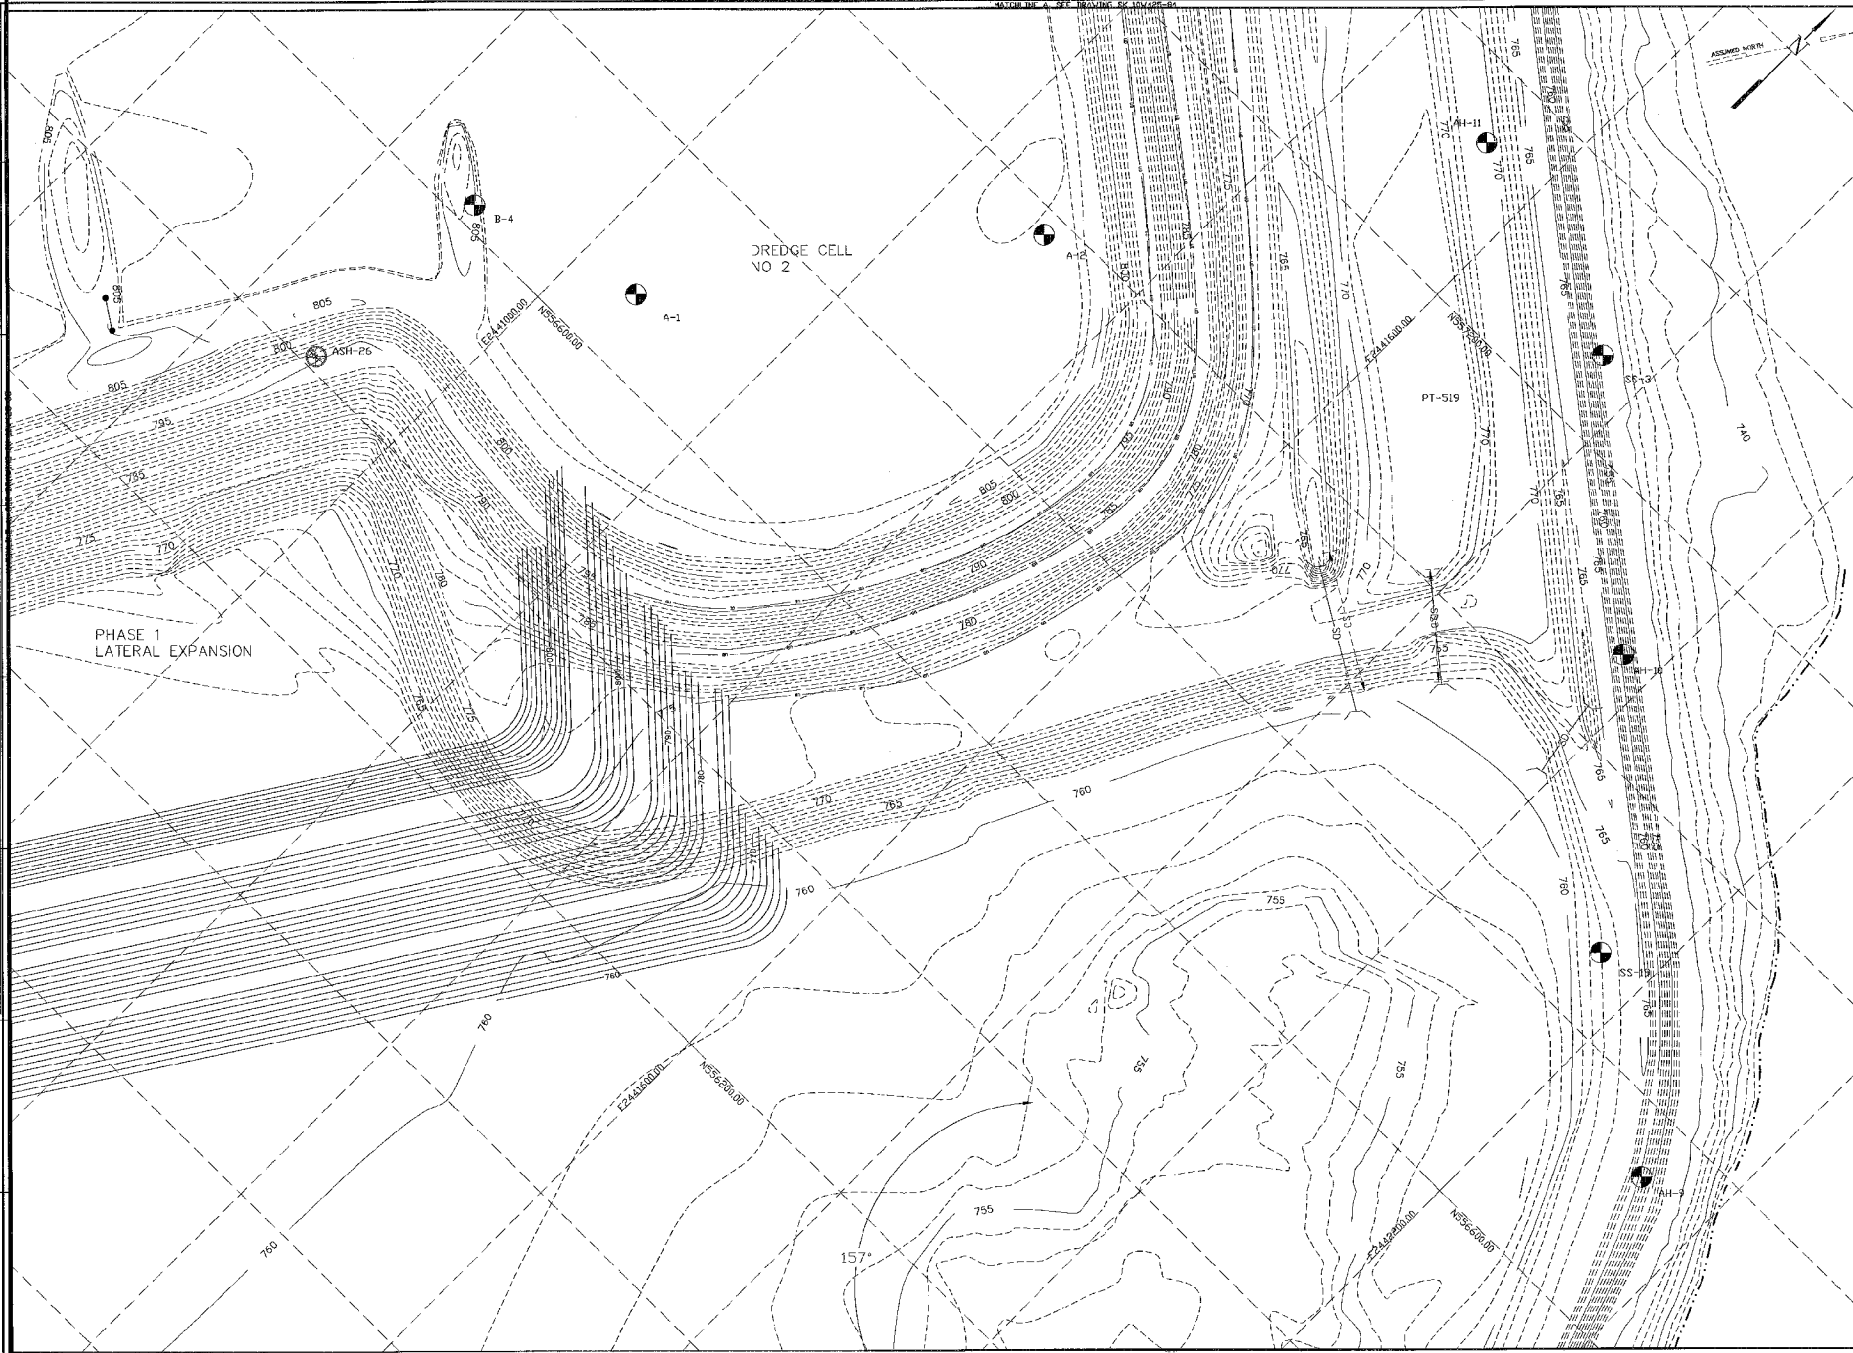

GENERAL NOTES
 1. FOR PERMIT MINOR MODIFICATION DRAWING INDEX AND LEGEND, SEE DRAWING 10W425-81. FOR CONSTRUCTION NOTES, SEE 10W425-83.

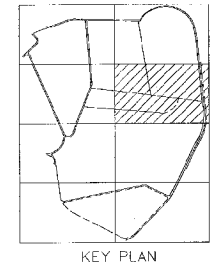

REV	DATE	BY	CHKD	DESCRIPTION
1	06/15/86	JMB	DRS	ISSUE FOR CONSTRUCTION
2	06/15/86	JMB	DRS	INITIAL ISSUE TO INCORPORATE CHANGES PER DCN KIT-05-1050-008
3	06/15/86	JMB	DRS	FOR PERMIT
4	06/15/86	JMB	DRS	FOR PERMIT
SCALE: 1" = 50'
 YARD
 EXCEPT AS NOTED

**DREDGE CELL
 DIKE RESTORATION
 PLAN - SHEET 4**

DESIGNED BY:	DRAWN BY:	CHECKED BY:	SUPERVISED BY:	REVIEWED BY:	APPROVED BY:

KINGSTON FOSSIL PLANT
 TENNESSEE VALLEY AUTHORITY
 FOSSIL AND HYDRO ENGINEERING

AUTOCAD R 2000
 DATE: 06/15/86
 SHEET: 36 OF 36
 DRAWING NO: 10W425-86
 PLOT FACTOR: 600
 W_TVA
 C & D DRAWINGS
 DO NOT ALTER MANUALLY

PARSONS
 TASK COMPLETED BY: O
 REV NO: 0