


A
B
C
D
E
F
G
H

A
B
C
D
E
F
G
H

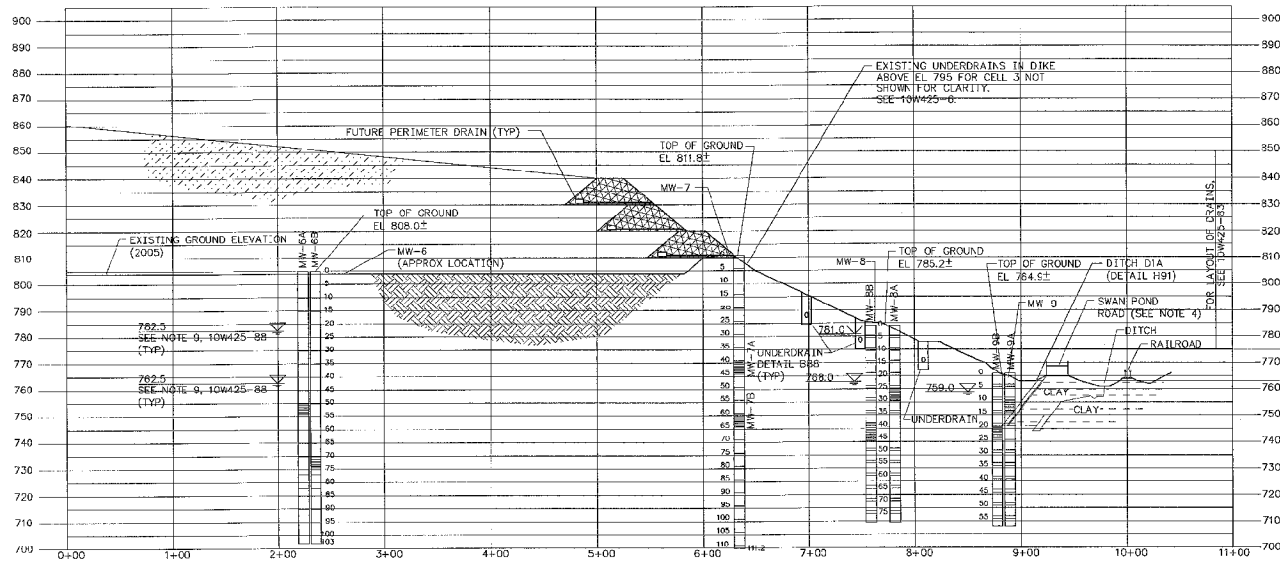

SECTION A89
 SCALE: HORIZONTAL: 1" = 30'
 VERTICAL: 1" = 20'

- NOTES:
1. FOR DRAWINGS LIST AND LEGEND SEE 10W425-81.
 2. FOR NOTES SEE 10W425-88.

SCREENING FOR BORE HOLE CONVERTED TO MIN.

STRIP EXISTING SOIL COVER,
 PLACE COMPOSITE GEONET &
 PLACE 1 FT COMPACTED CLAY
 SOIL ON COMPOSITE GEONET

R.O. []									
DESIGNED BY	DRAWN BY	CHECKED BY	DATE	SCALE	PROJECT	NO.	DATE	BY	DATE
				EXCEPT AS NOTED					
YARD									
DREDGE CELL									
DIKE RESTORATION									
SECTION - SHEET 2									
KINGSTON FOSSIL PLANT									
TENNESSEE VALLEY AUTHORITY									
FOSSIL AND HYDRO ENGINEERING									
AUTOCAD R2000	DATE	36	C	10W425-89	R	O			