
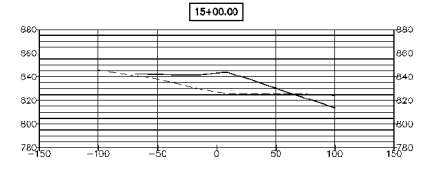
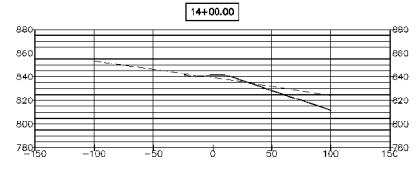
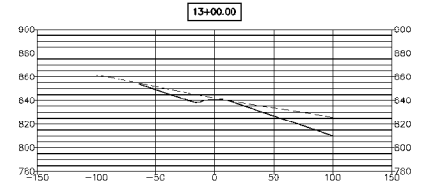
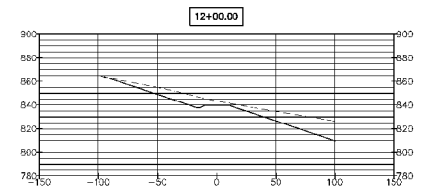
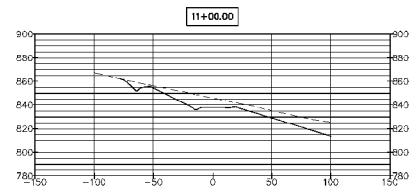
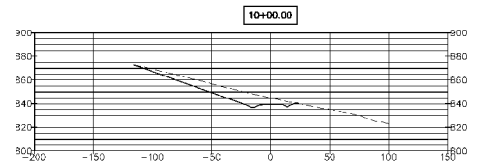
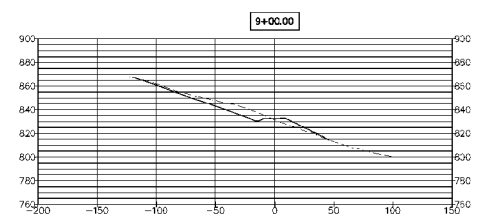
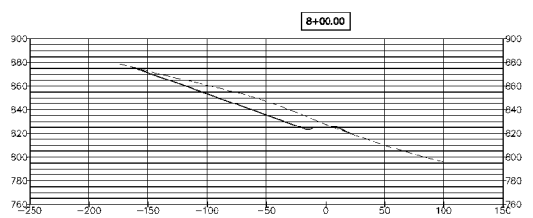
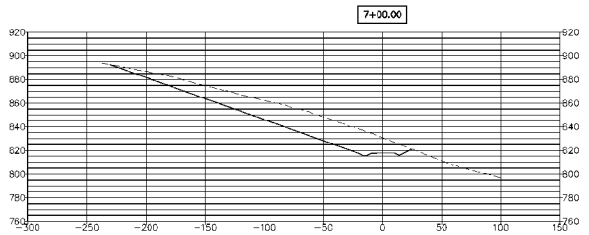
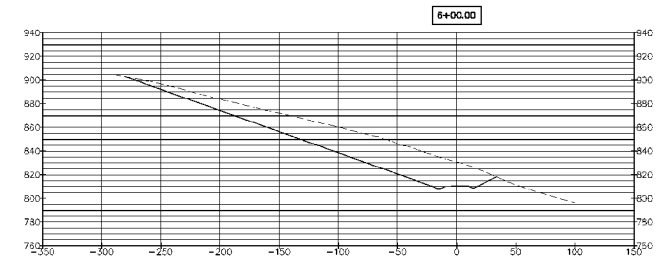
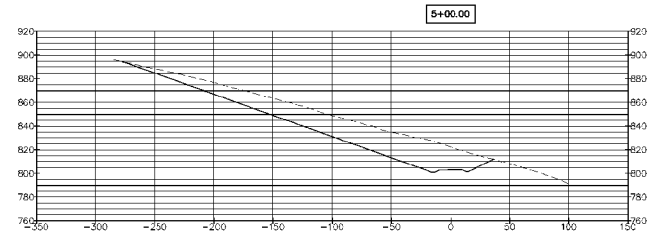
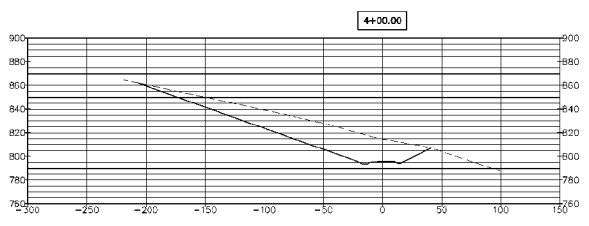
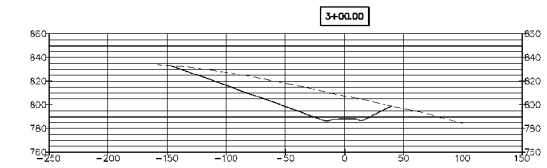
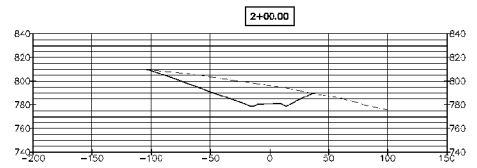


A
B
C
D
E
F
G
H

A
B
C
D
E
F
G
H

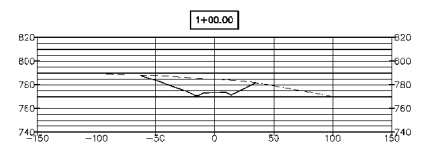

REV	DATE	BY	CHKD	APPD	ISSD	PROJECT	AS SHOWN	REV	DATE	BY	CHKD	APPD	ISSD	PROJECT	AS SHOWN	REV	DATE	BY	CHKD	APPD	ISSD	PROJECT	AS SHOWN	
0	02/08	JTS	SAH	JTS	HLP	BAK																		
INITIAL ISSUE FOR W.D. KLF OR-28885-000 RB																								
SCALE: 1"=50'																								
EXCEPT AS NOTED																								
YARD																								
FGD GYPSUM DISPOSAL FACILITY PROPOSED ROAD CROSS SECTIONS SHEET 1 OF 3																								
DESIGNED BY:	DRAWN BY:	CHECKED BY:	SUPERVISED BY:	REVIEWED BY:	APPROVED BY:	ISSUED BY:																		
J.T. STEIN	S.A. HAMBY	J.T. STEIN																						
KINGSTON FOSSIL PLANT TENNESSEE VALLEY AUTHORITY FOSSIL AND HYDRO ENGINEERING																								
AUTOCAD PLOT	DATE	36	C	10W428-16	R 0																			
02/08																								