


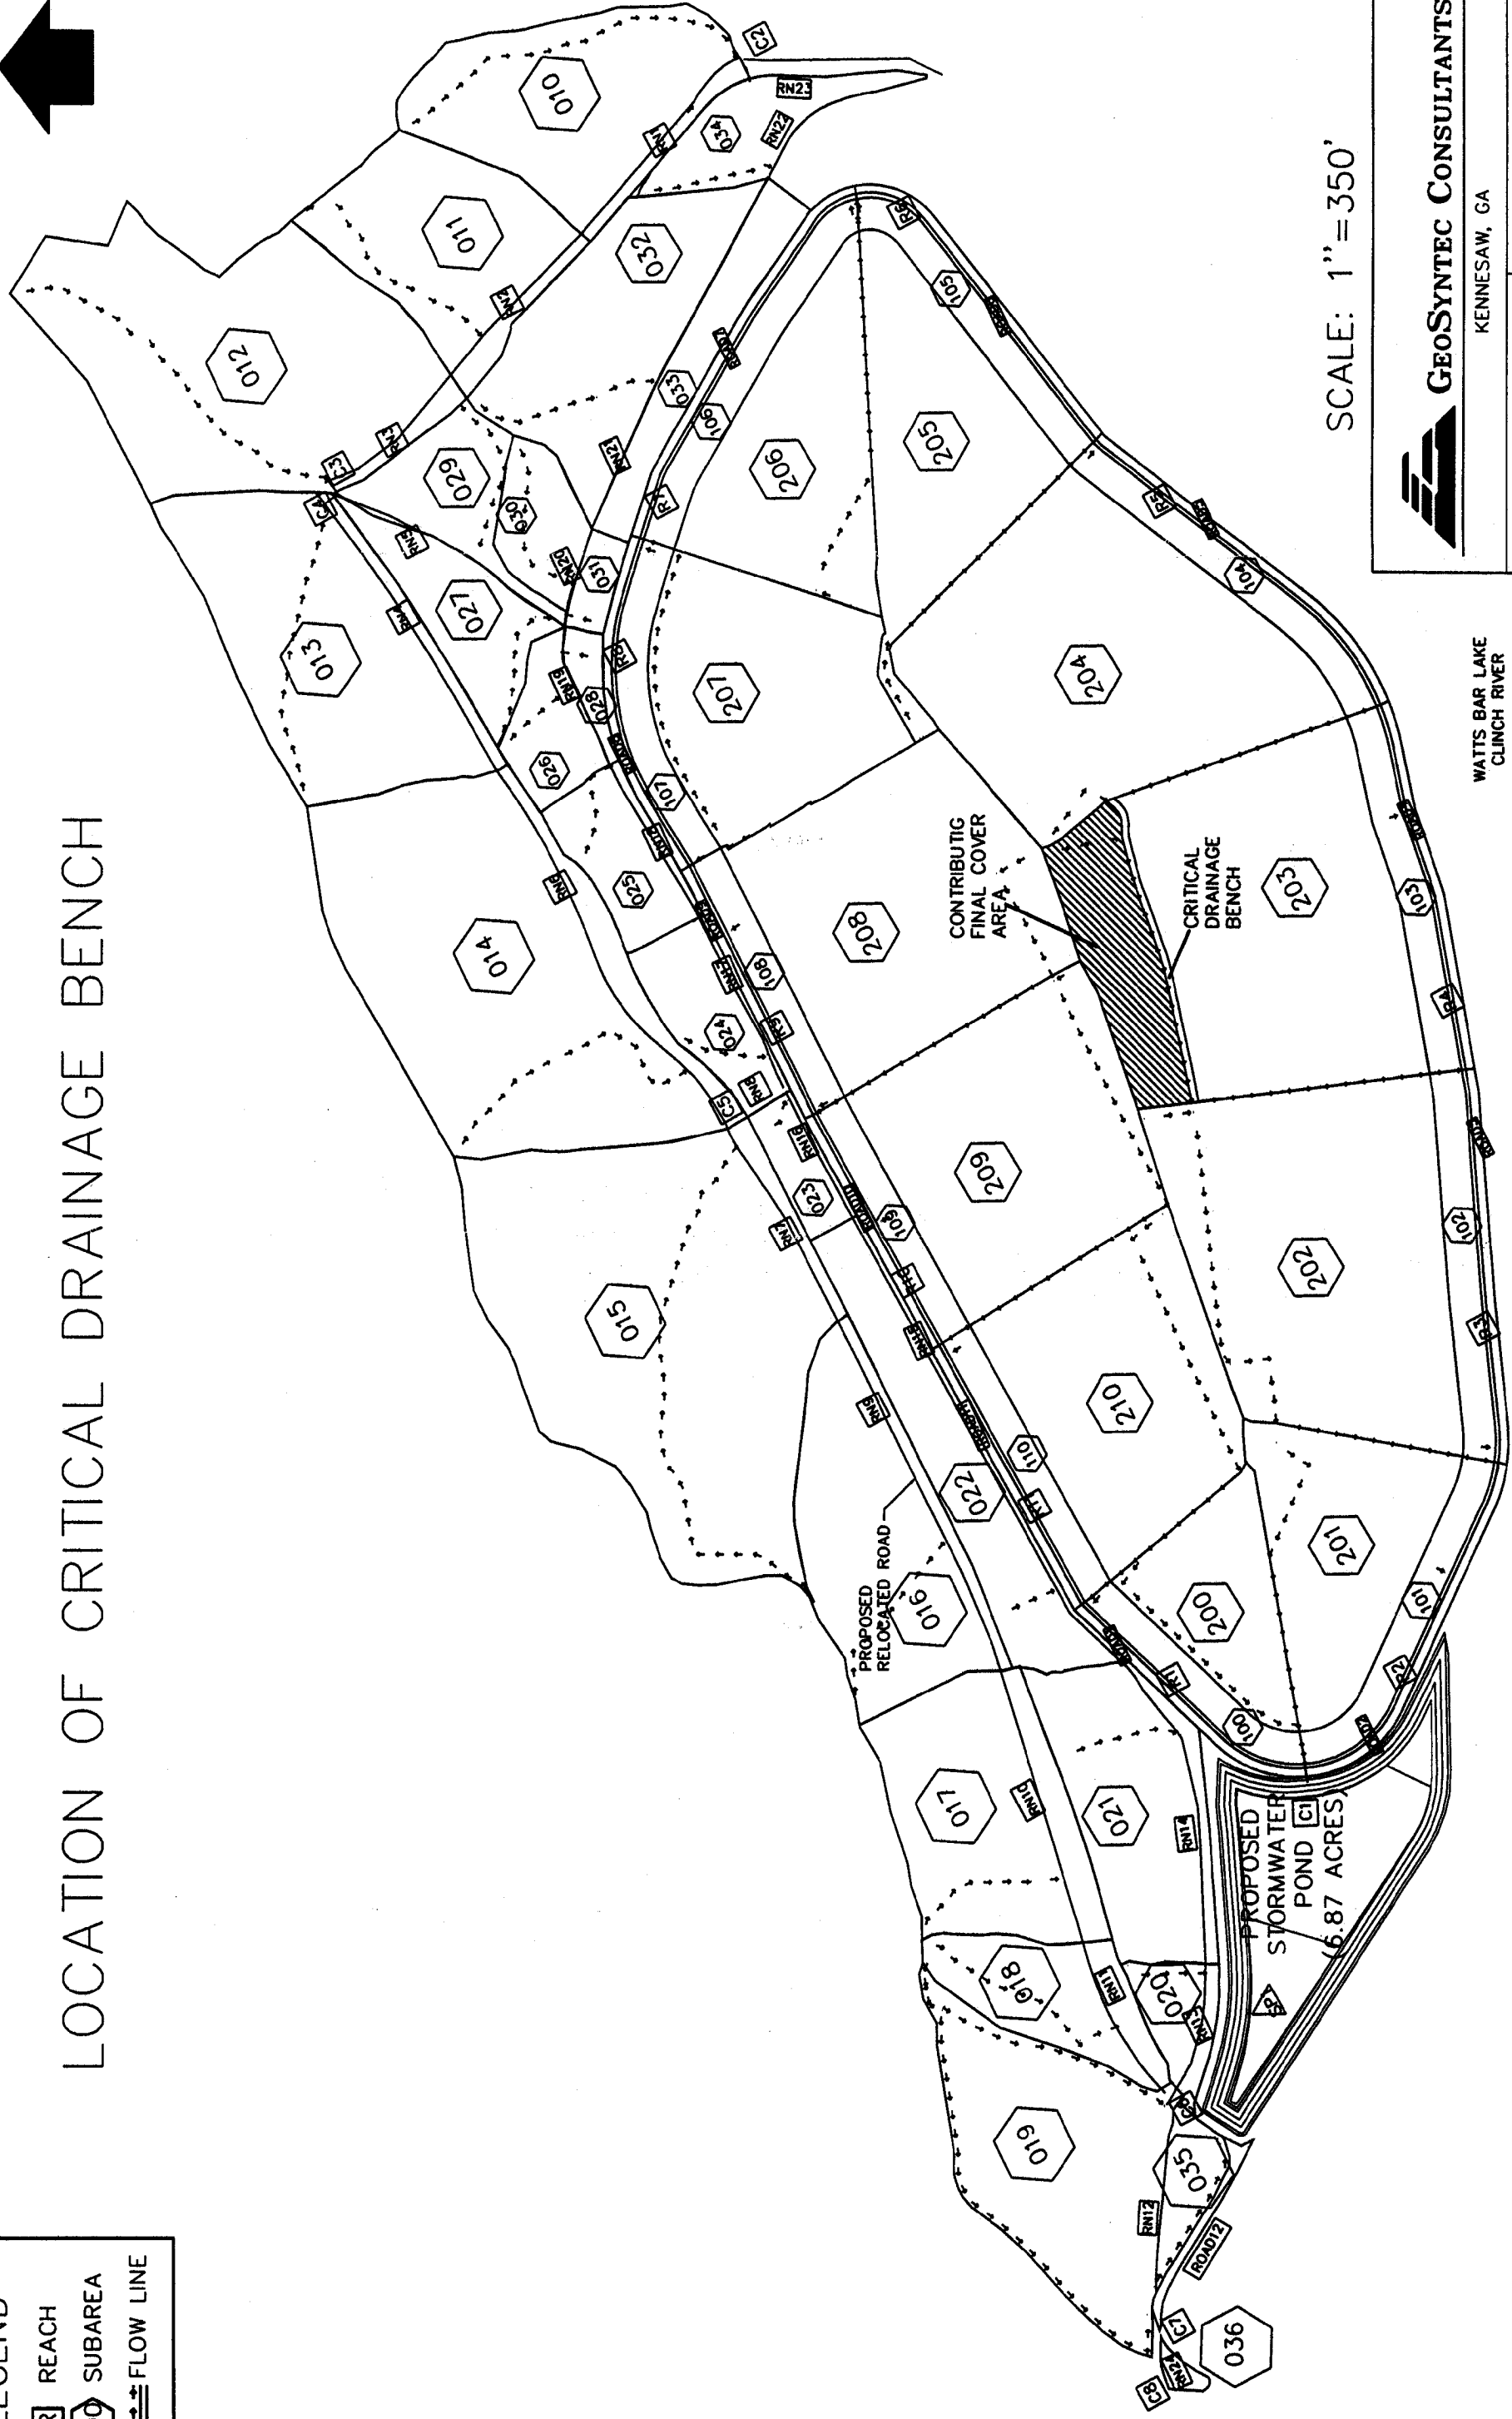


LOCATION OF CRITICAL DRAINAGE BENCH

LEGEND

-  REACH
-  SUBAREA
-  FLOW LINE



SCALE: 1" = 350'

GEO SYNTEC CONSULTANTS
 KENNESAW, GA

PROJECT NO.	GR3731	FIGURE NO.	A10
DOCUMENT NO.	-	FILE NO.	3731-A10

P:\Cadd\dwg1\CADD\GR3731\Drawings-REV A\FIGURES\3731-A10.dwg, 12/22/2006 4:16:56 PM, 1:1