

*Lyne, I think this is too high let's discuss*

JLL



PROJECT T.V.A. @ EMORY RIVER

TYPE PIER 4 FOOTING


PREL. \_\_\_\_\_ FINAL \_\_\_\_\_

CONTENTS SUBFOOTING

SHEET NO. \_\_\_\_\_ DATE 25 MAR 98

CCMM NO. 2982A

CAL. BY DRD CKD. BY \_\_\_\_\_

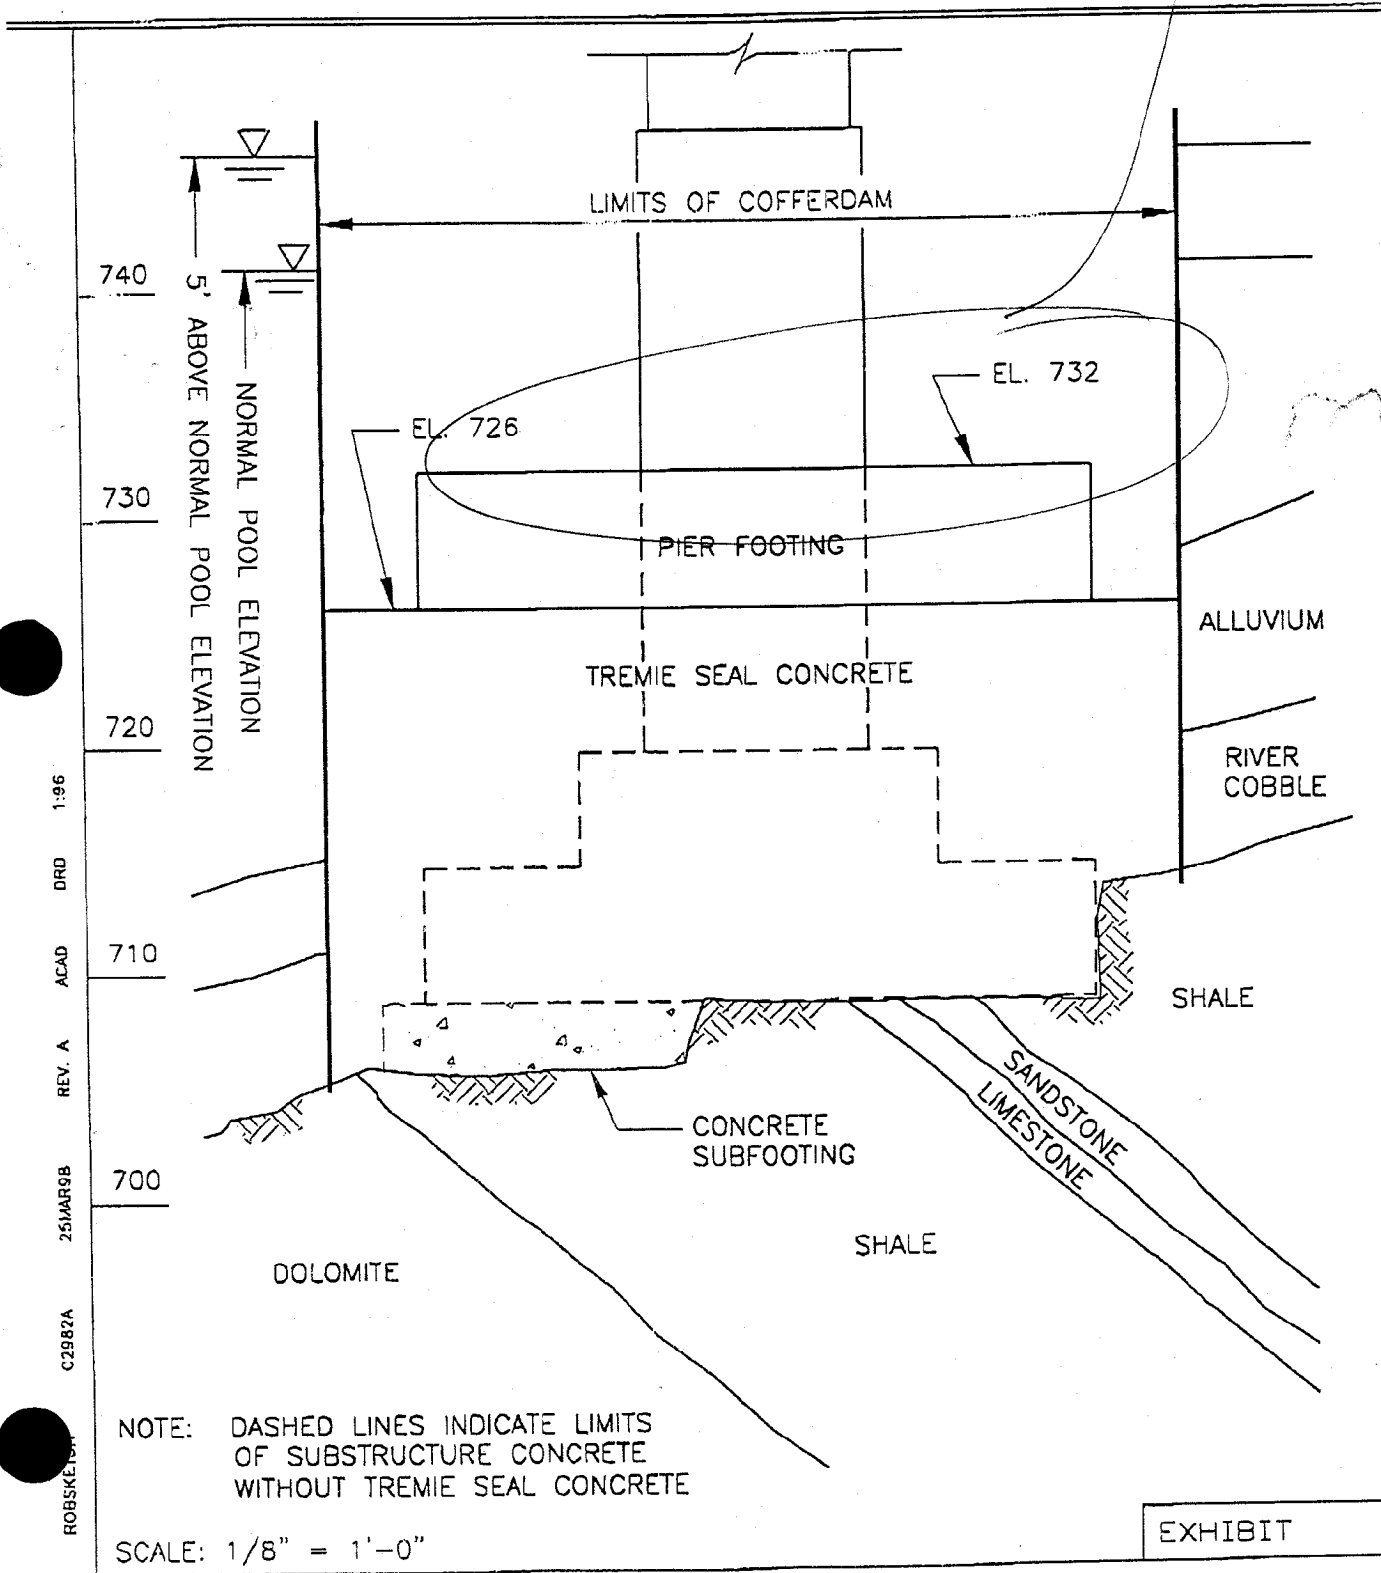

ROBS/KEL/BR  
C2982A  
25/MAR/98  
REV. A  
ACAD  
DRD  
1:96

HAYES, SEAY, MATTERN & MATTERN, INC. ARCHITECTS ENGINEERS PLANNERS

NOTE: DASHED LINES INDICATE LIMITS OF SUBSTRUCTURE CONCRETE WITHOUT TREMIE SEAL CONCRETE

SCALE: 1/8" = 1'-0"

EXHIBIT



PROJECT T.V.A. @ EMORY RIVER

TYPE PIER 3 FOOTING

PREL. \_\_\_\_\_ FINAL \_\_\_\_\_


CONTENTS SUBFOOTING

SHEET NO. \_\_\_\_\_ DATE 25 MAR 98

COMM NO. 2982A

CAL. BY DRD CKD. BY \_\_\_\_\_

ROBS/KET/HR  
C2982A  
25MAR98  
REV. A  
ACAD  
DRD  
1:96

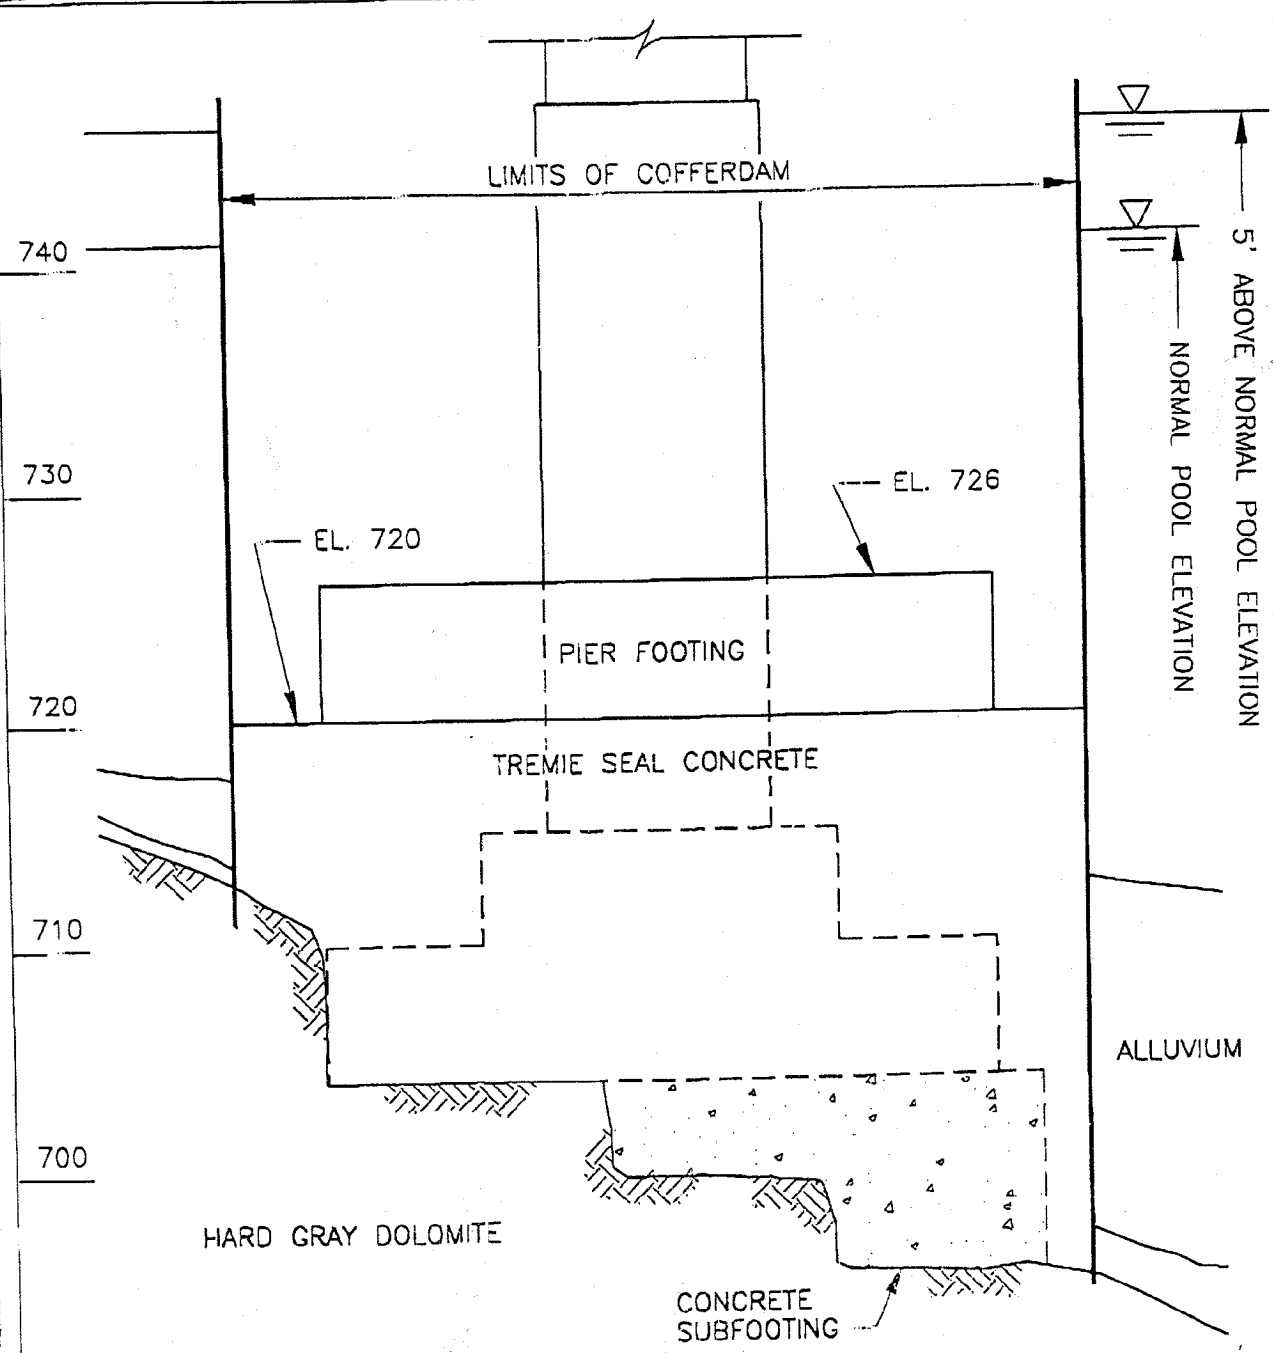

NOTE: DASHED LINES INDICATE LIMITS OF SUBSTRUCTURE CONCRETE WITHOUT TREMIE SEAL CONCRETE

SCALE: 1/8" = 1'-0"

EXHIBIT

HAYES, SEAY, MATTERN & MATTERN, INC. ARCHITECTS ENGINEERS PLANNERS